



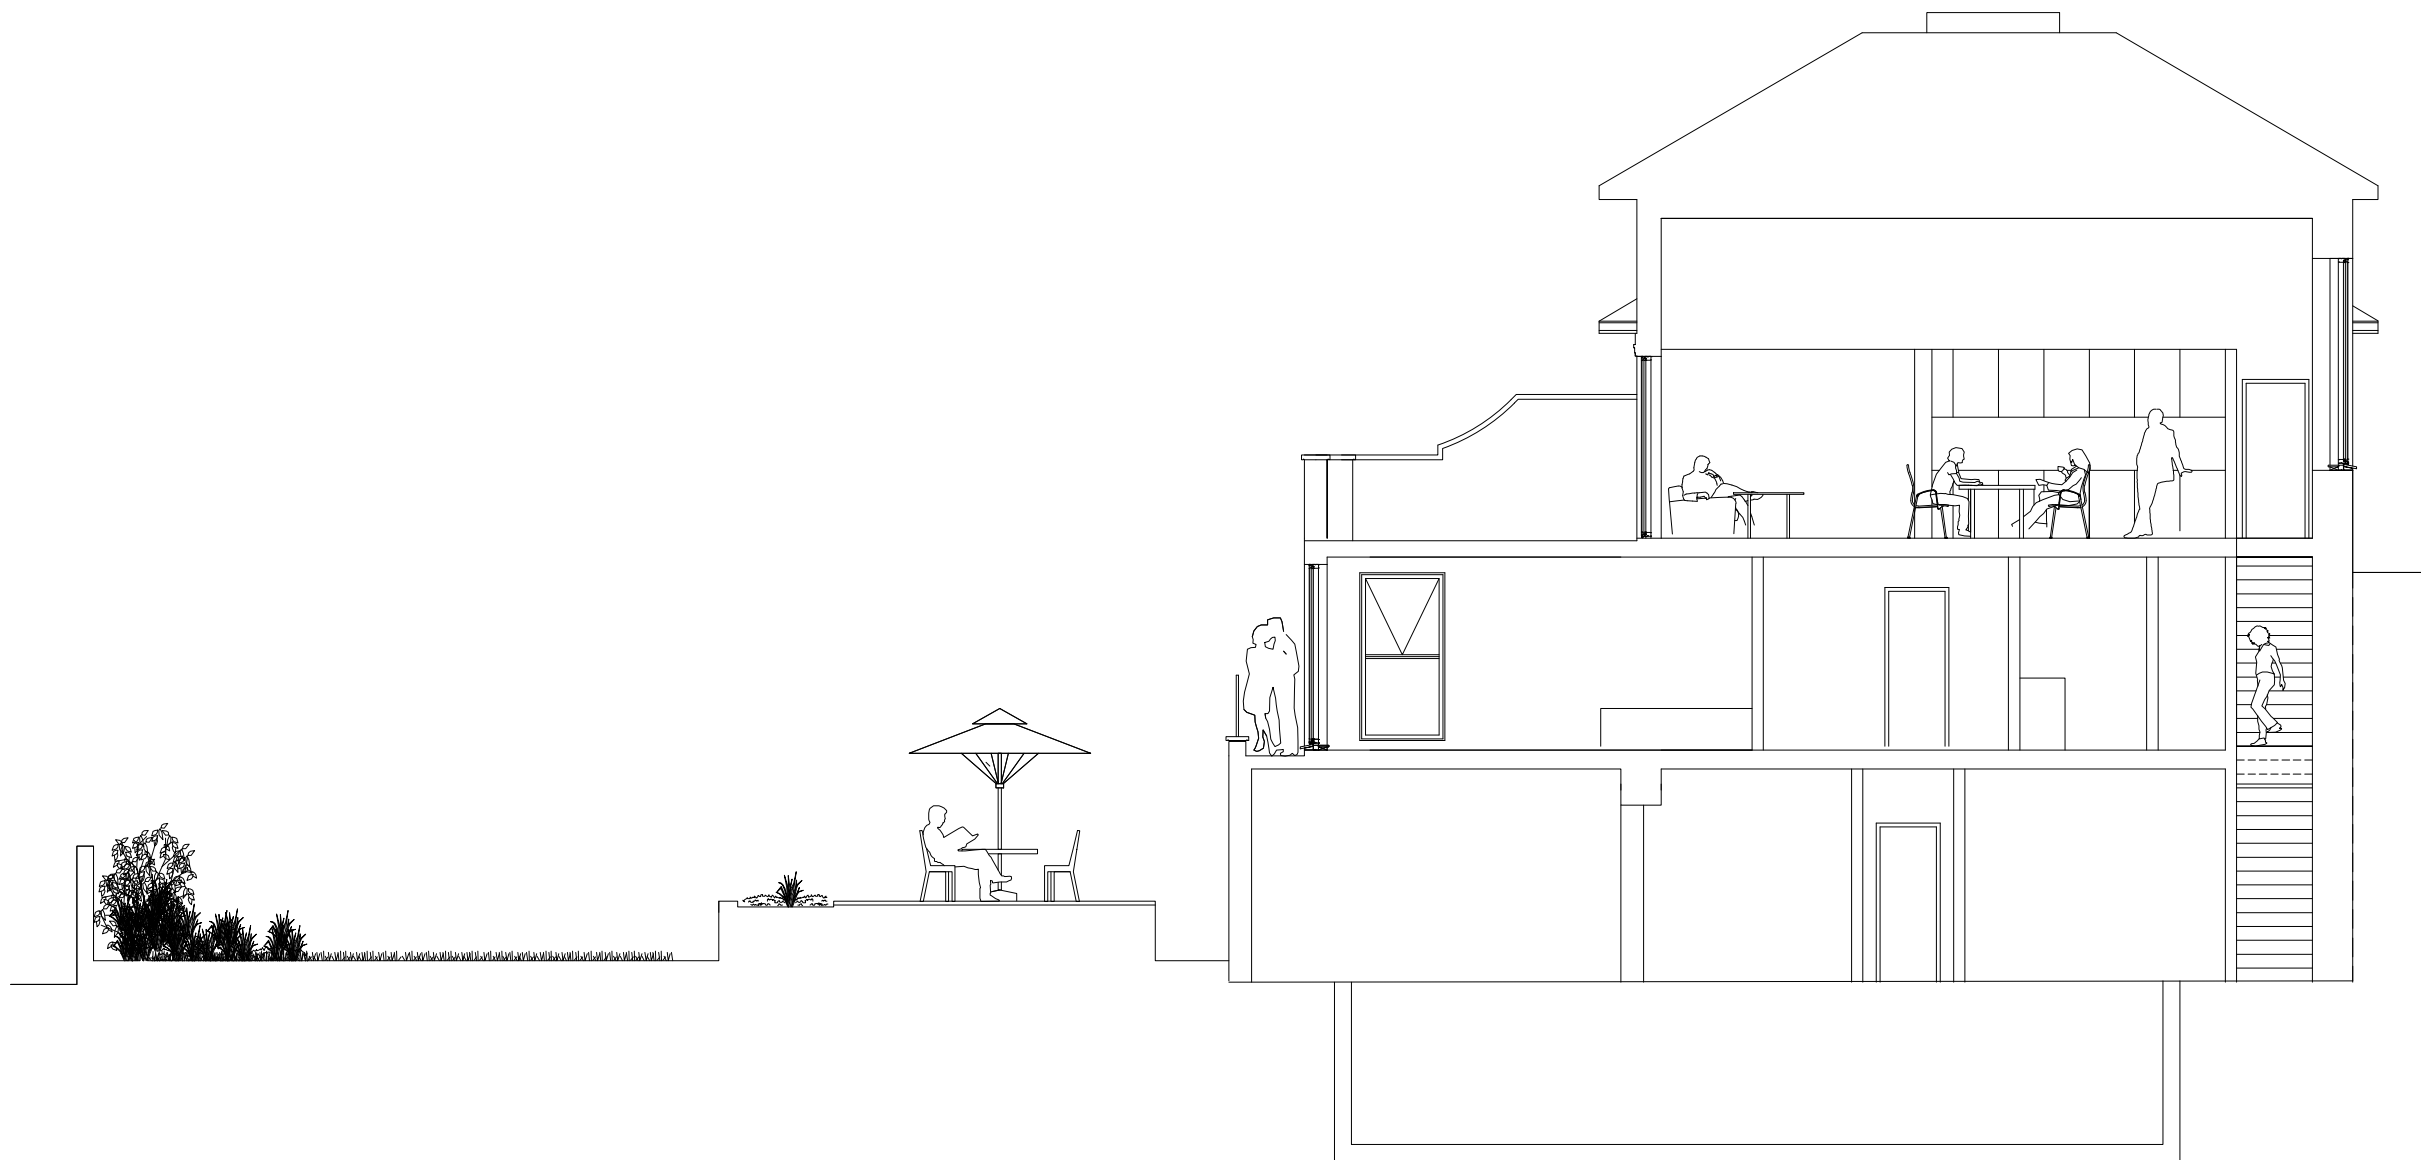

EXISTING SECTION B

SCALE 1:100

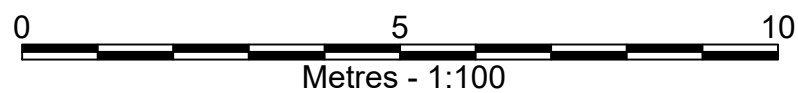

MRS L. FITZPATRICK

18 FROGNAL WAY, HAMPSTEAD

Project 18 FROGNAL WAY, HAMPSTEAD

Dwg Title EXISTING SECTION B Scale 1/100@A3

Drawn Chkd Issue Status

Date JUNE 2020 Dwg Status ☐ Dwg No PL-C-203 Rev -