
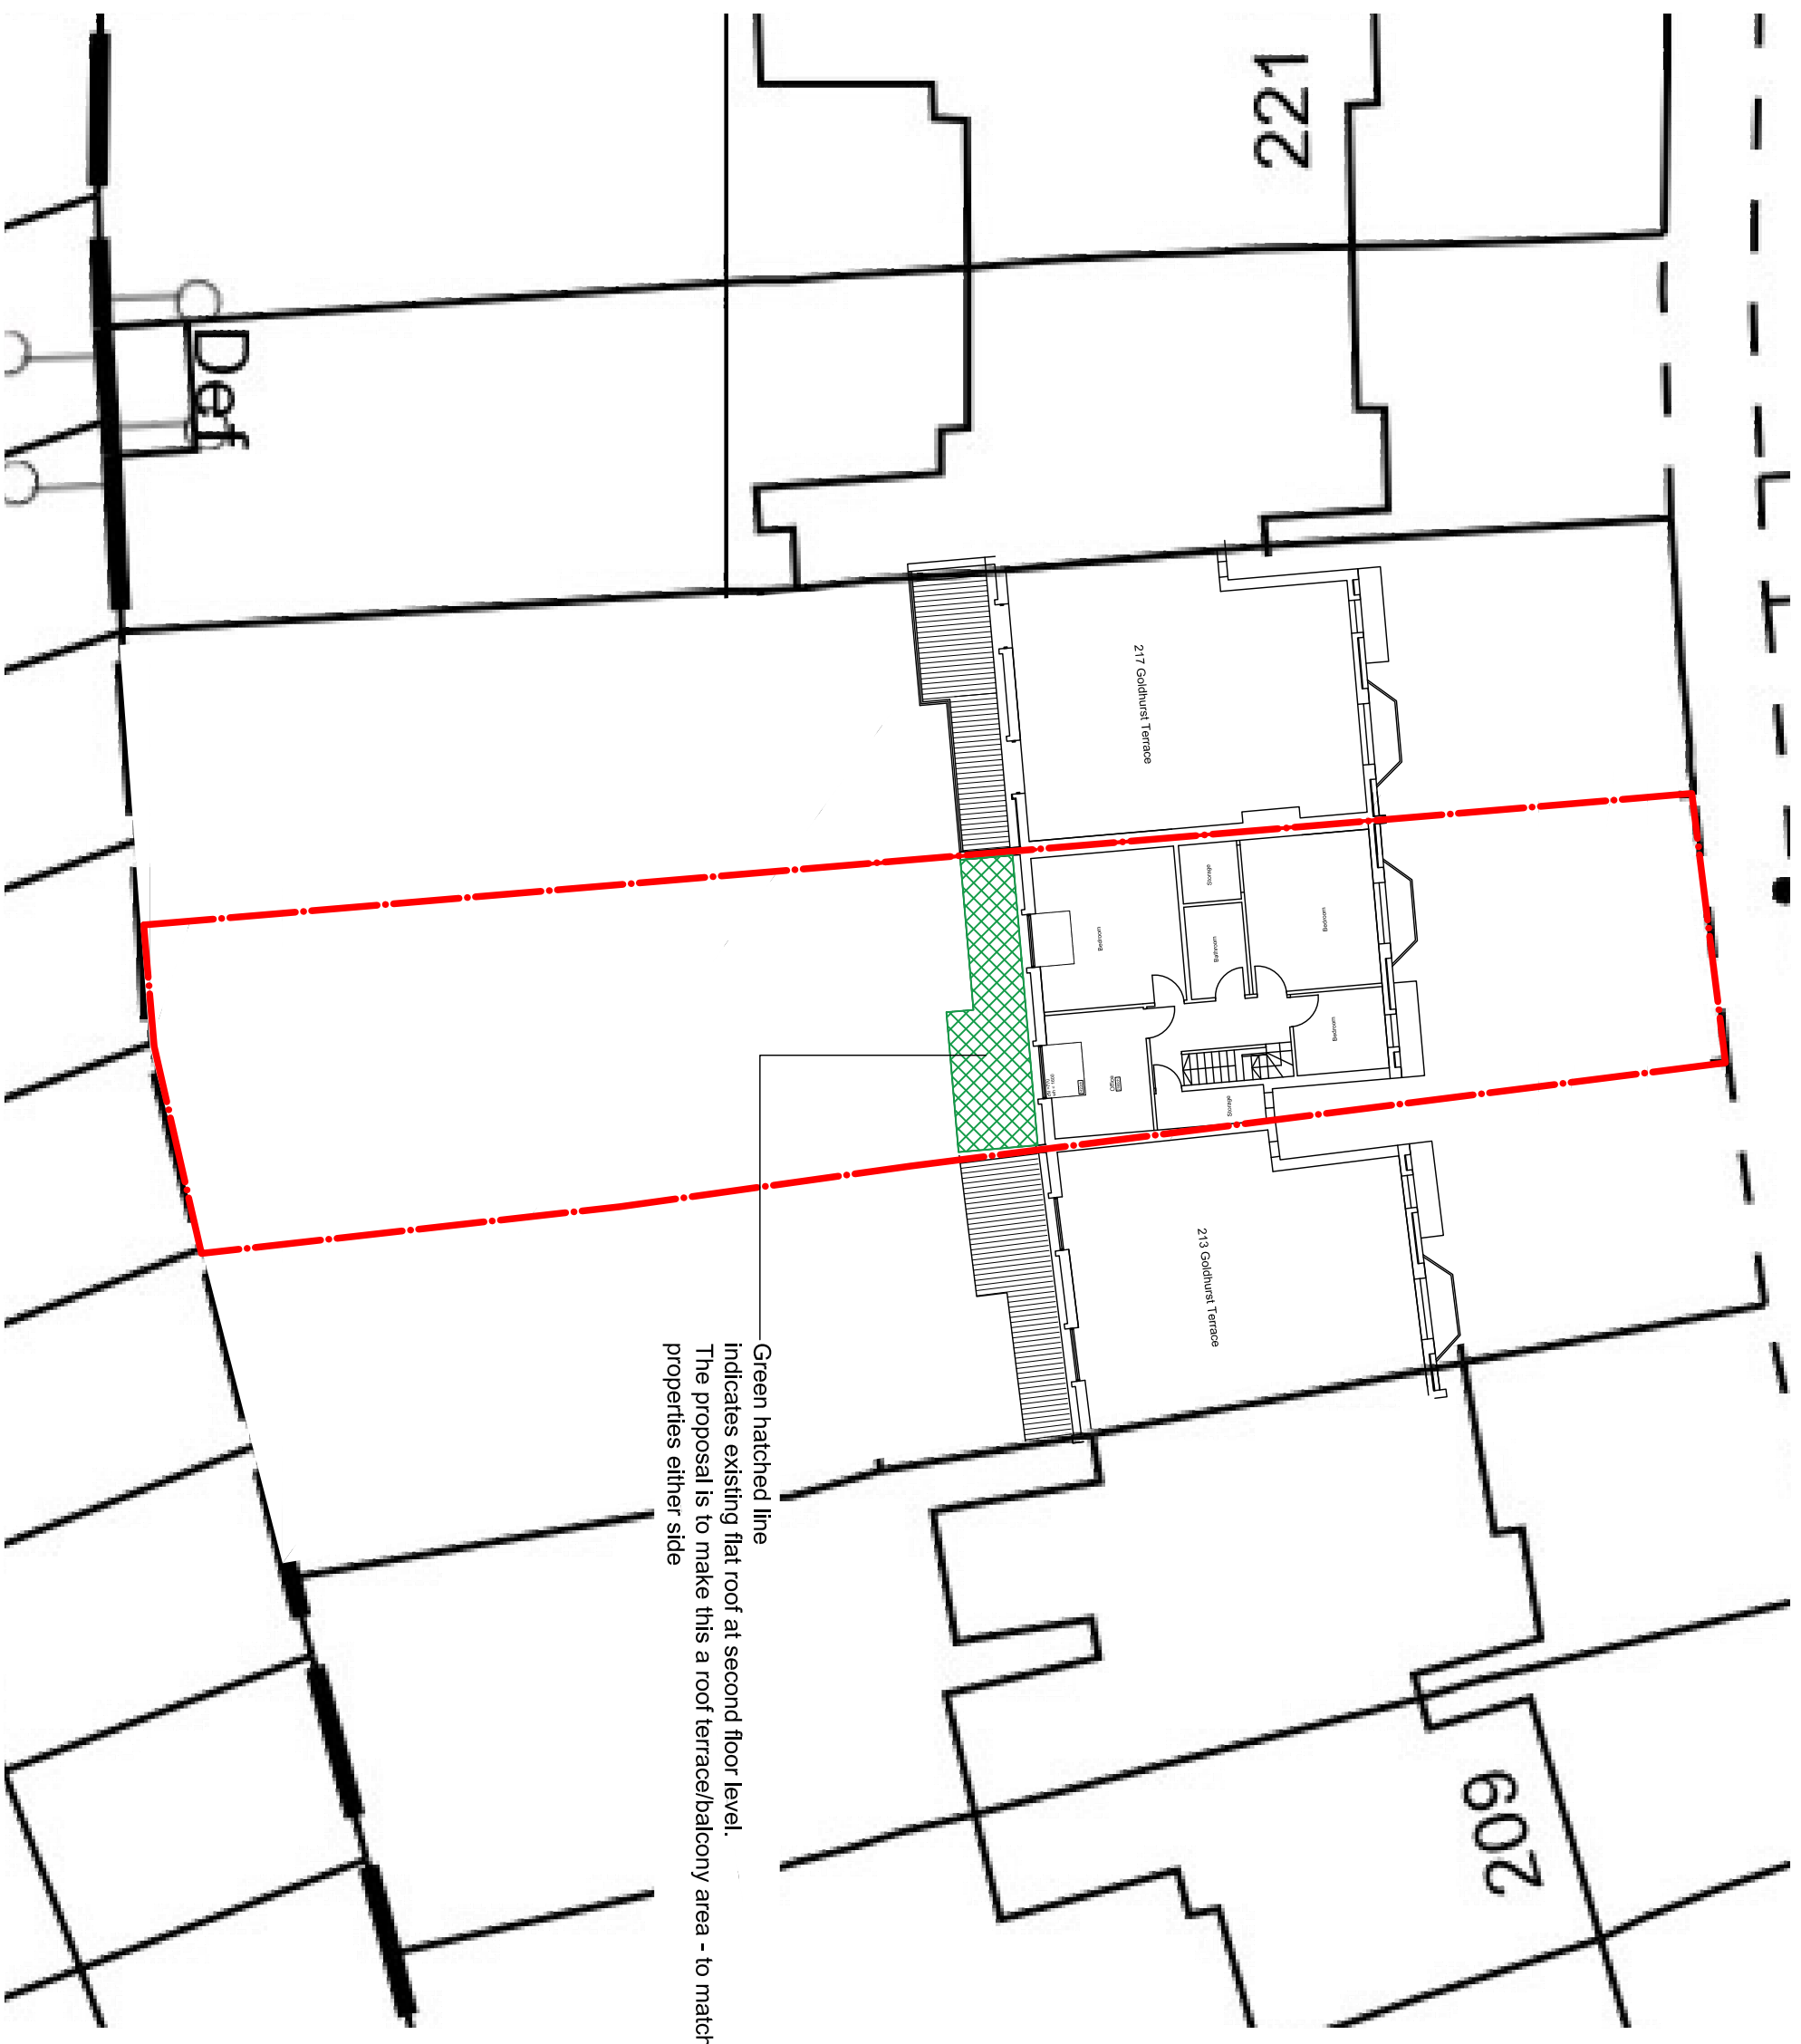


NOTES:

1. Dimensions are in millimetres unless stated otherwise
2. Levels are in meters AOD unless stated otherwise
3. Dimensions govern. Do not scale off the drawing
4. All dimensions to be verified on site before proceeding
5. All discrepancies on this drawing to be notified in writing to the Architect.

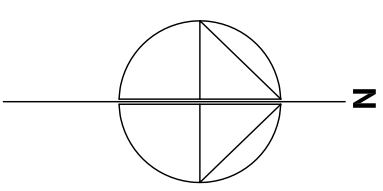

Green hatched line indicates existing flat roof at second floor level. The proposal is to make this a roof terrace/balcony area - to match properties either side

REVISIONS:

00: 26.06.20 First Issue

**PLANNING**

PROJECT  
215 Goldhurst Terrace  
London  
NW6 3EH

Mr. A Muskant

DRAWING

**SITE BLOCK PLAN**

SCALE	PAPER SIZE	DATE	DRAWN BY
1:200	A3	JUN20	SH
DRAWING N <sup>o</sup>	REVISION		
20.18.050	00		