



NOTES:

1. Dimensions are in millimetres unless stated otherwise
2. Levels are in meters AOD unless stated otherwise
3. Dimensions govern. Do not scale off the drawing
4. All dimensions to be verified on site before proceeding
5. All discrepancies on this drawing to be notified in writing to the Architect.

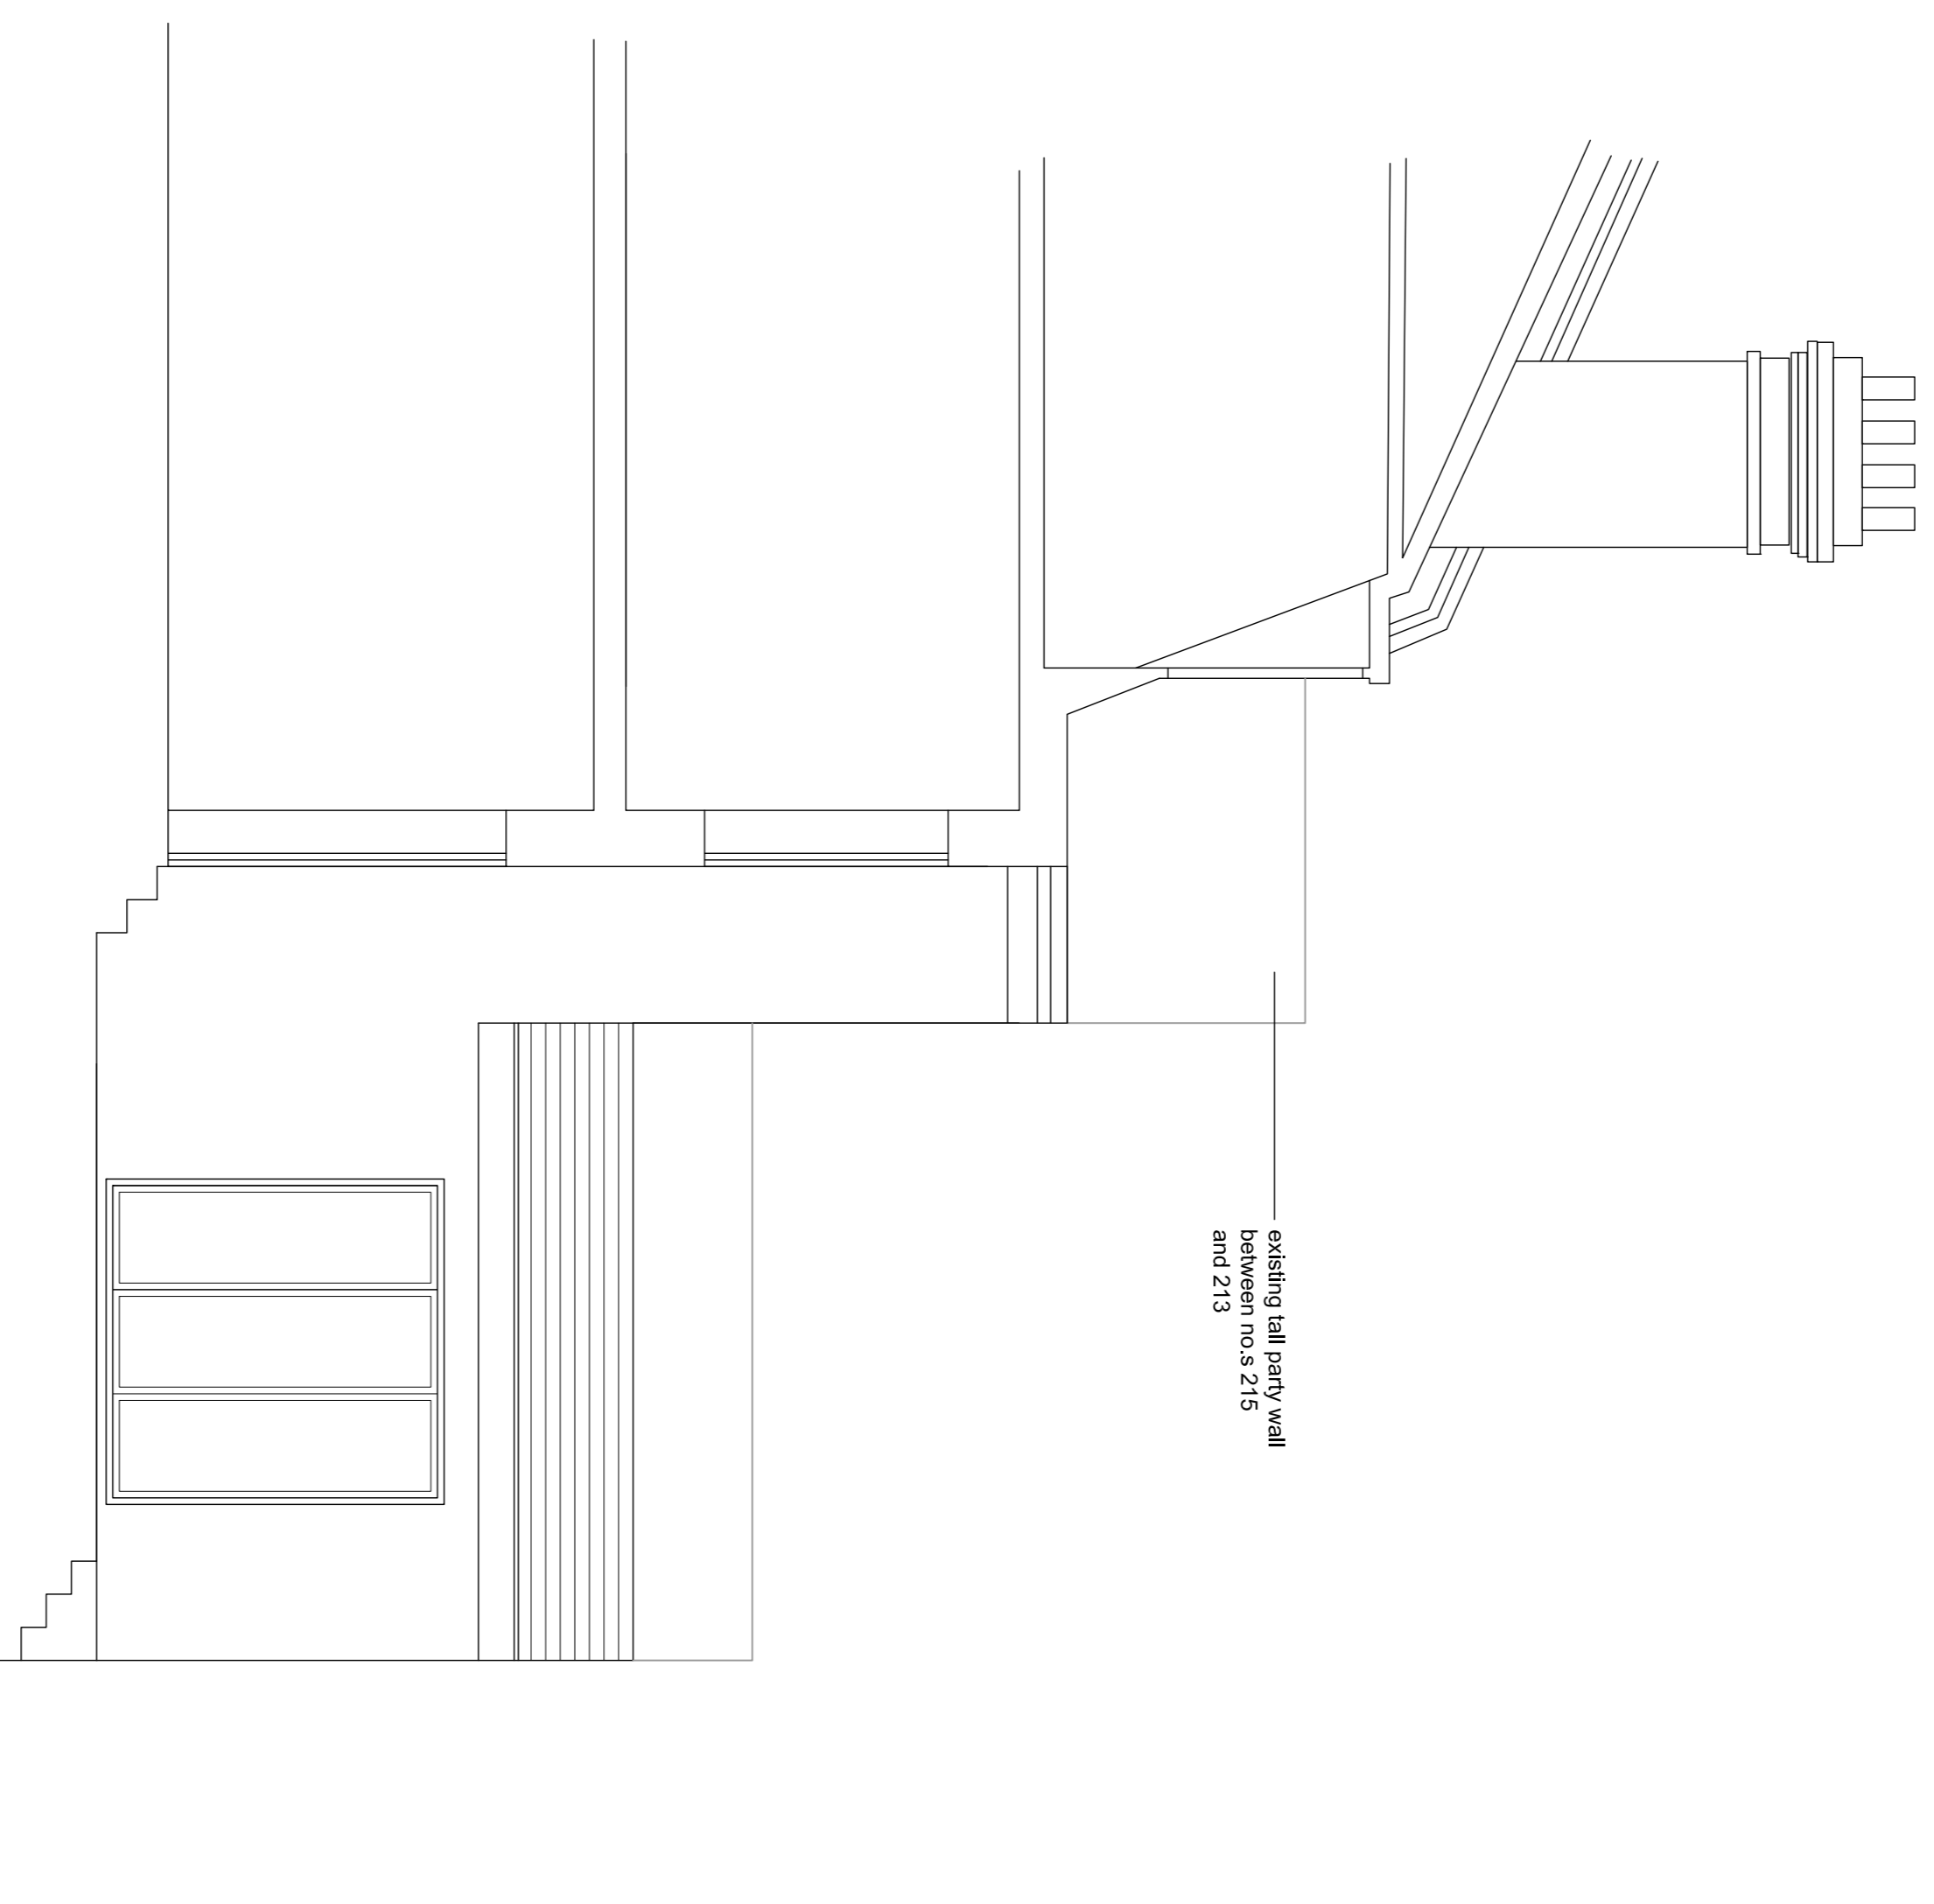

Existing Section AA/ Elevation looking toward 213 Goldhurst Terrace
1:50@A1/1:100@A3

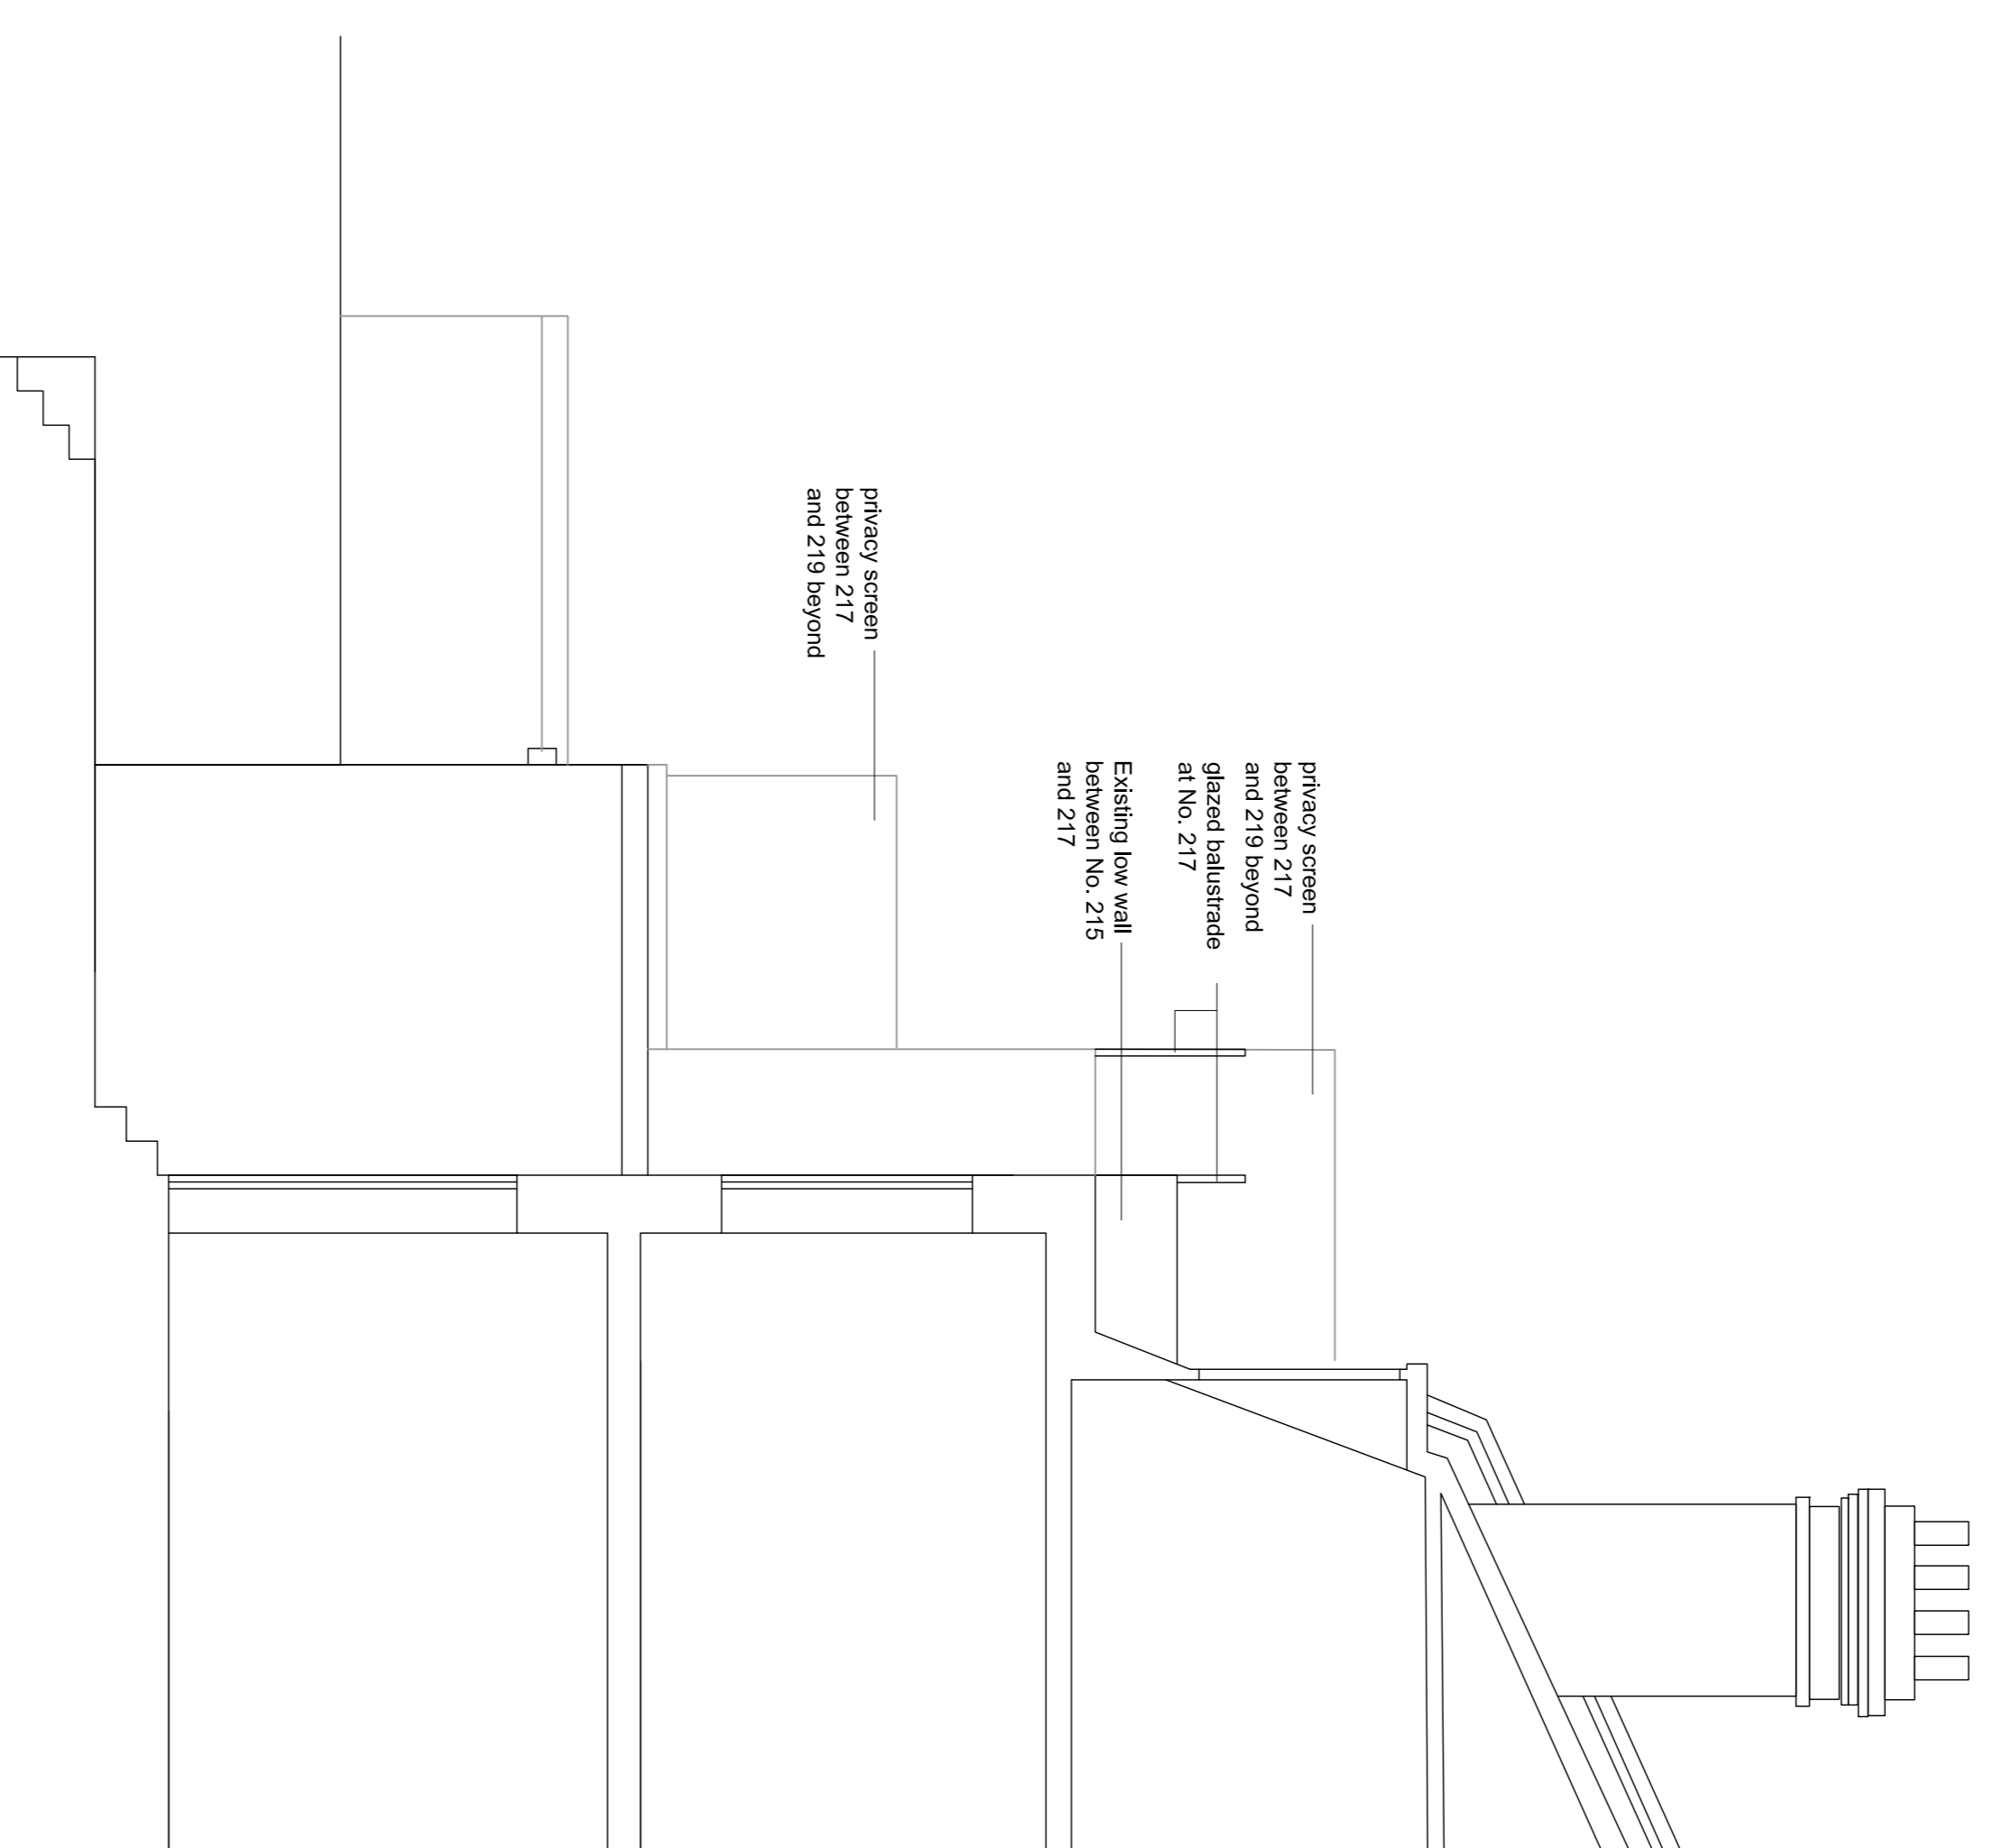

Existing Section BB/Elevation looking towards 217 Goldhurst Terrace
1:50@A1/1:100@A3

REVISIONS:

00: 26.06.20 First Issue

PLANNING

PROJECT
215 Goldhurst Terrace
London
NW6 3ER
Mr. A Muskant

DRAWING

EXISTING SECTIONS

SCALE	PAPER SIZE	DATE	DRAWN BY
1:50	A1	JUN20	SH
1:100	A3		
DRAWING N ^o	REVISION		
20.18.161	00		

place *
architecture + design

Place Architecture and Design Limited
57 Priory Road, Reigate, Surrey RH2 8UA
T: 01893 211733
W: www.place-architectureanddesign.co.uk