



SECTION N-N


SECTION M-M (SUPERSEDES BOILER ROOM SECTION ON DRG. OPB/120)

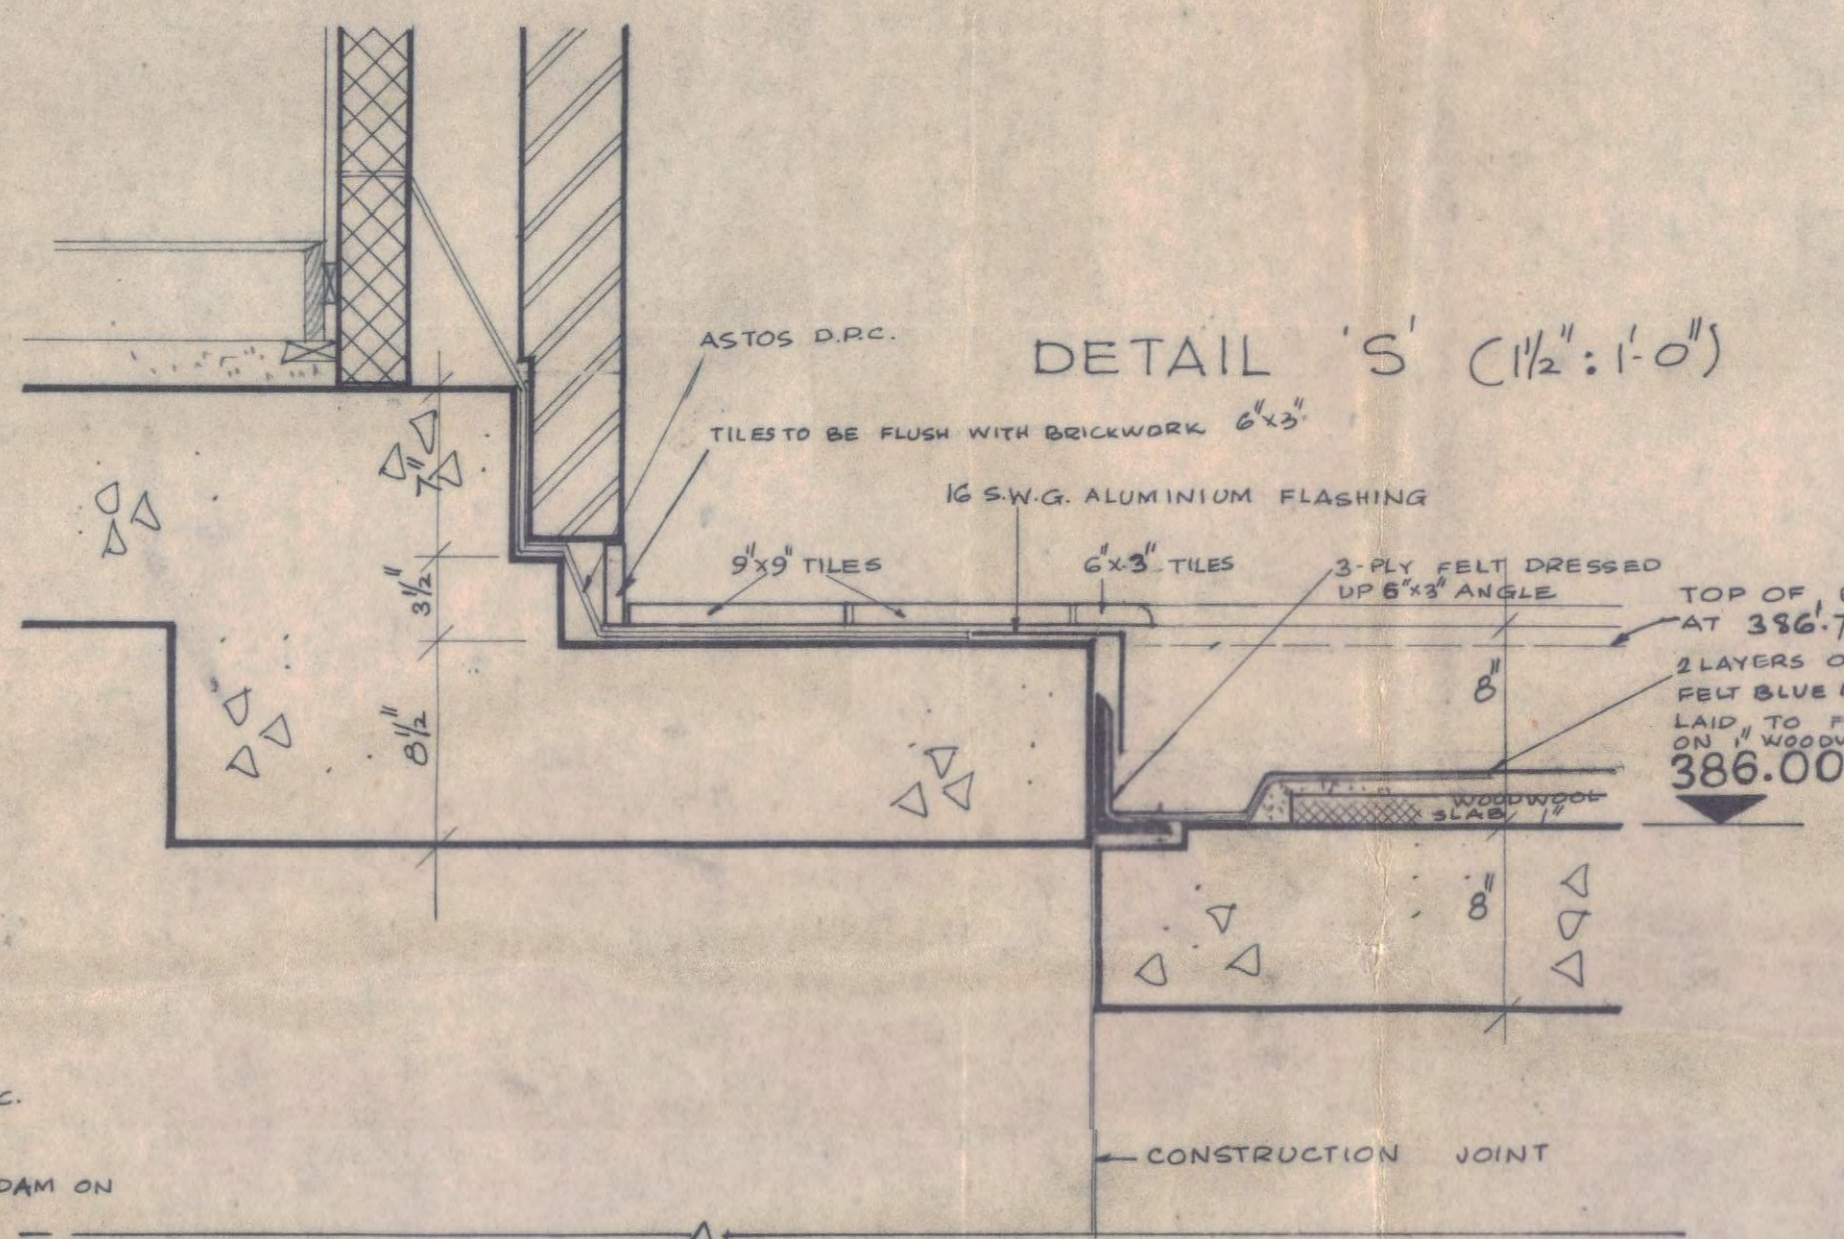


DETAIL 'S' (1 1/2" : 1'-0")

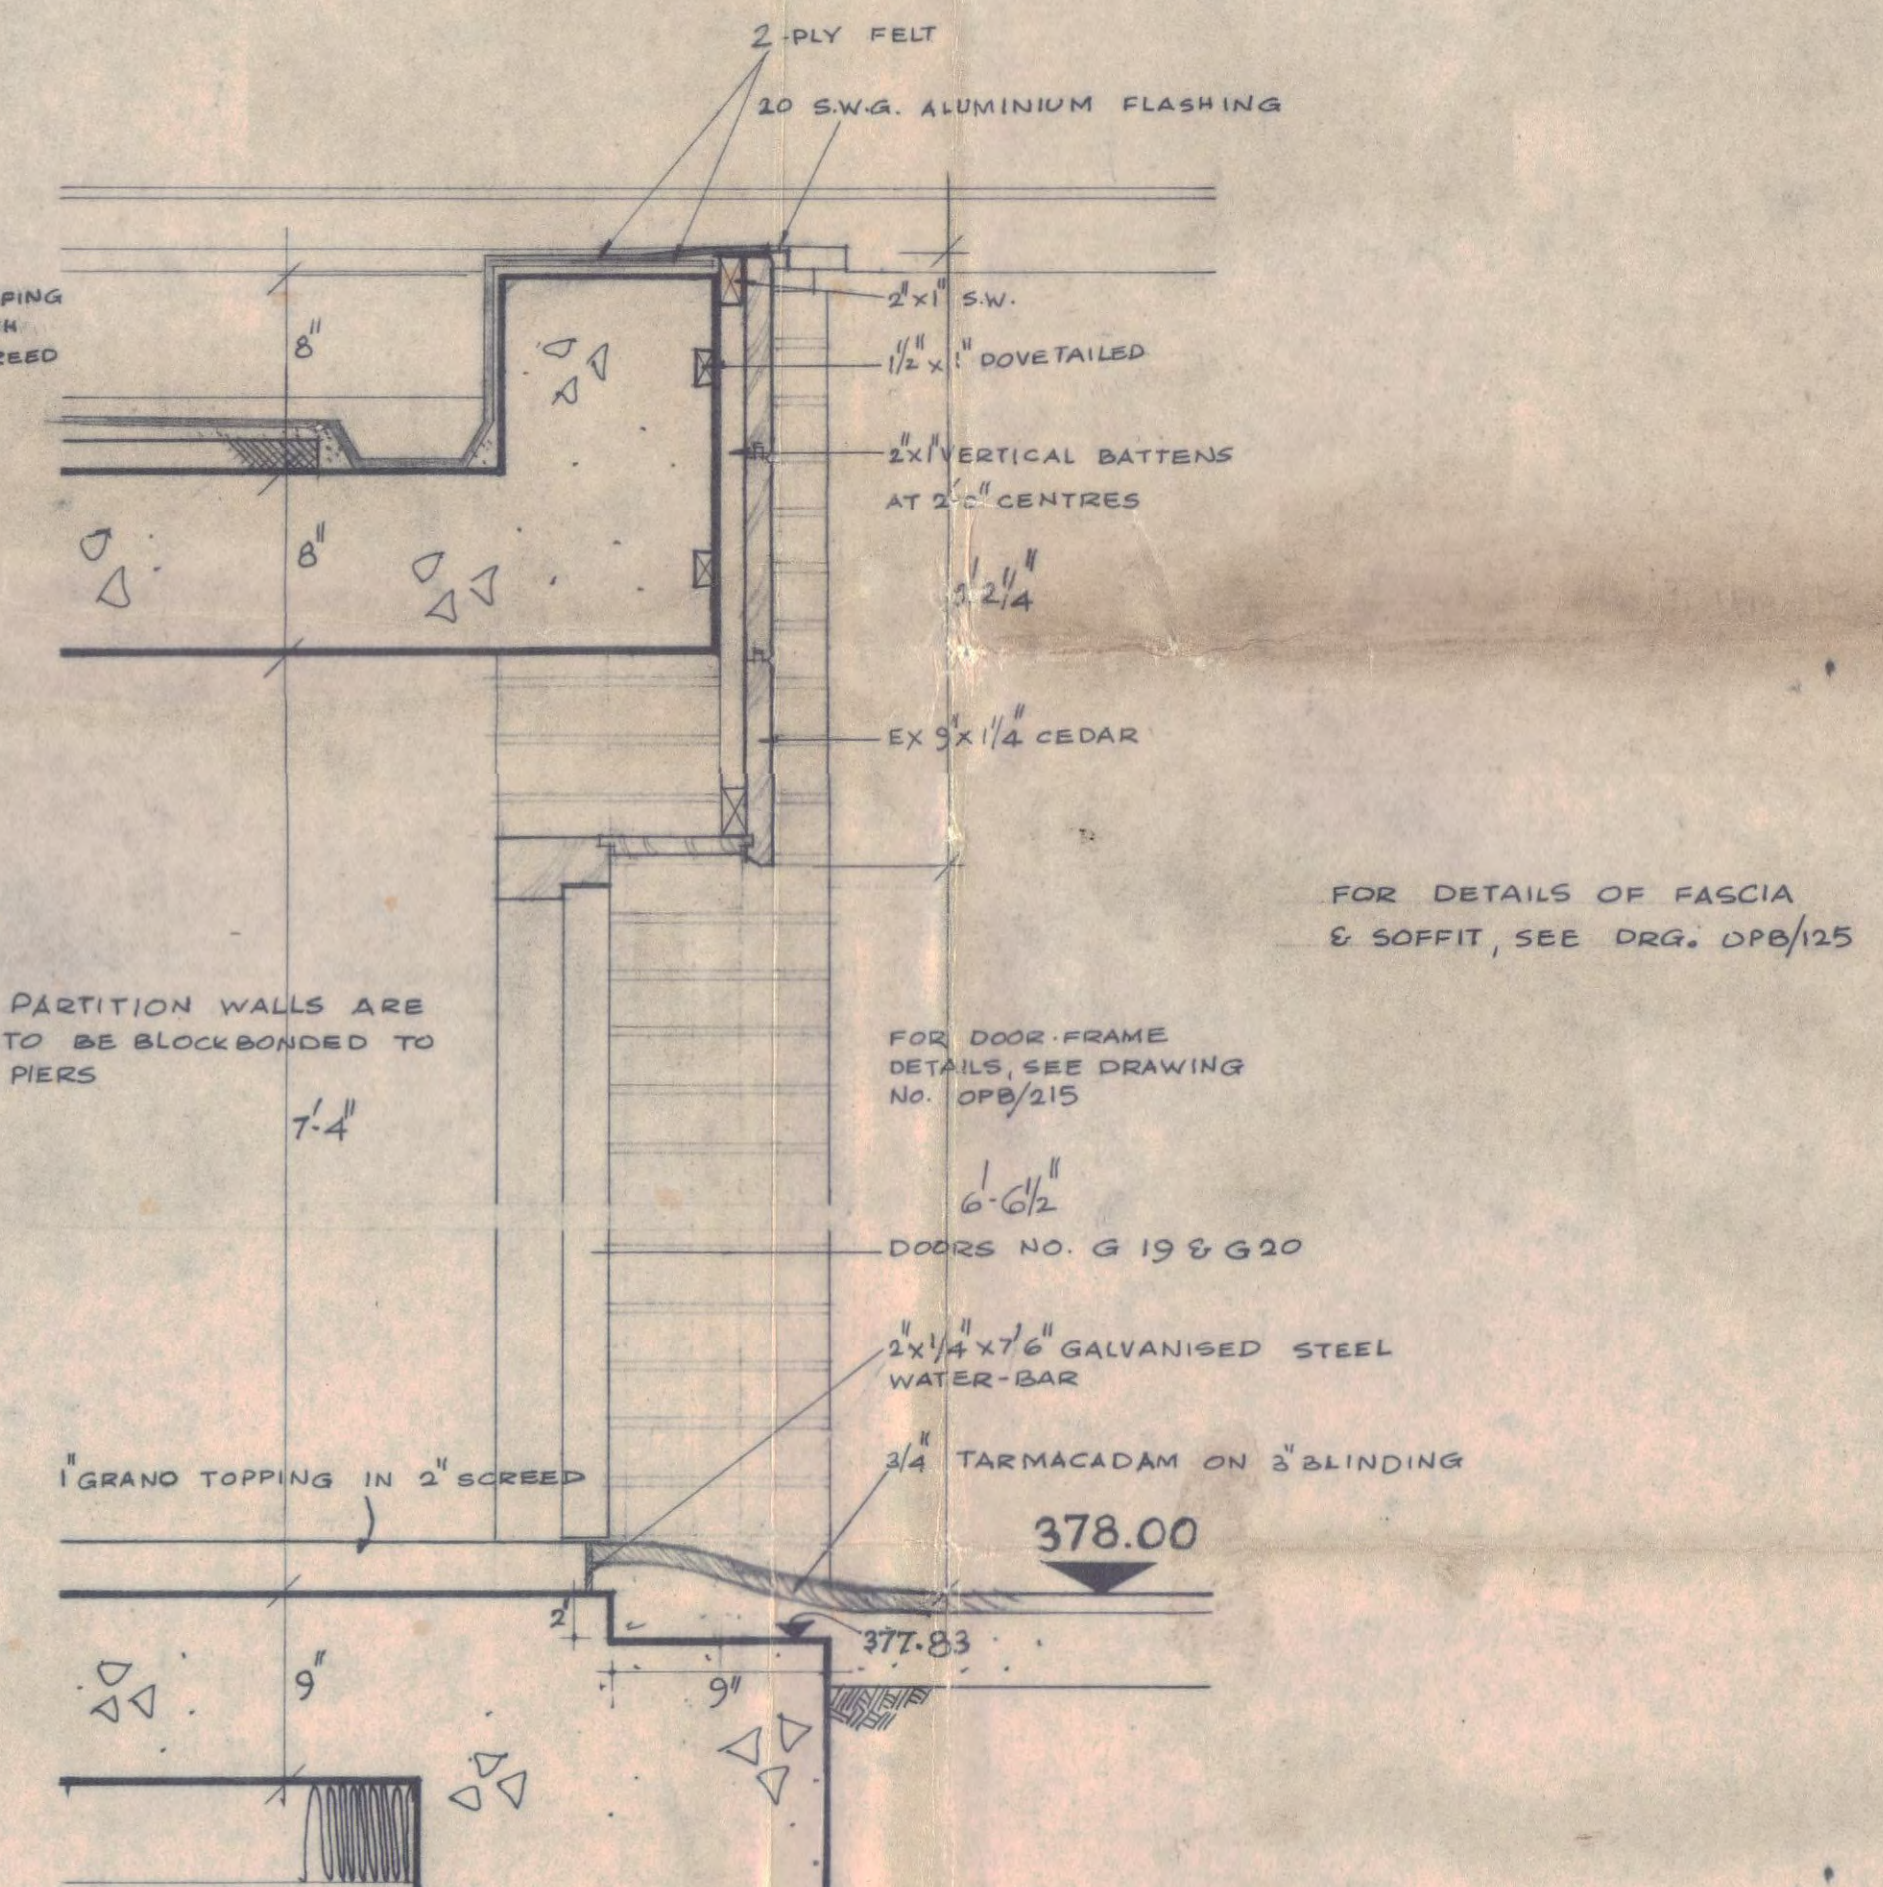


SECTION P-P (1 1/2" : 1'-0")

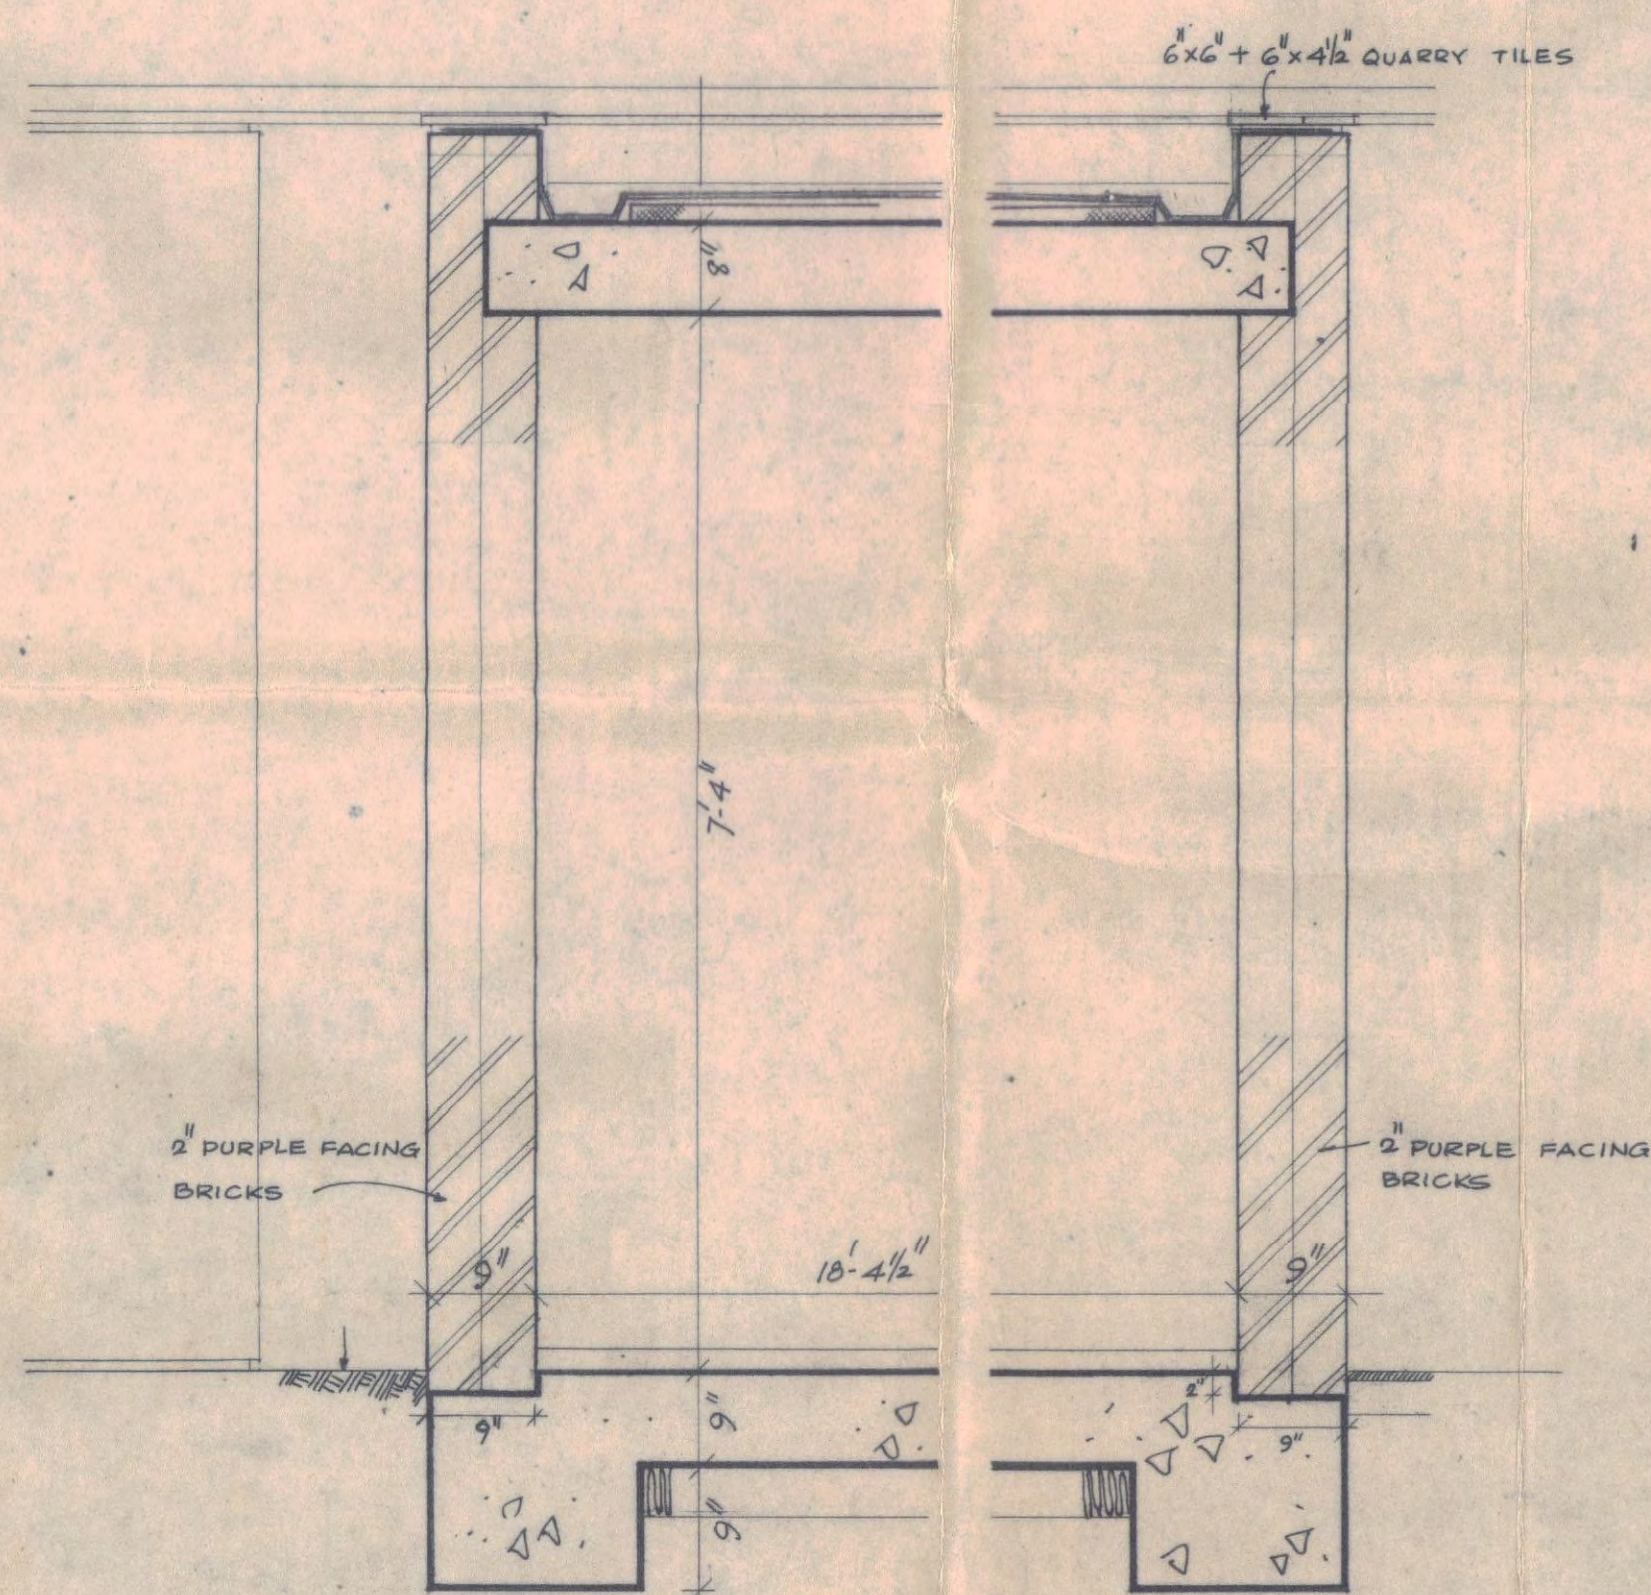


SECTION O-O

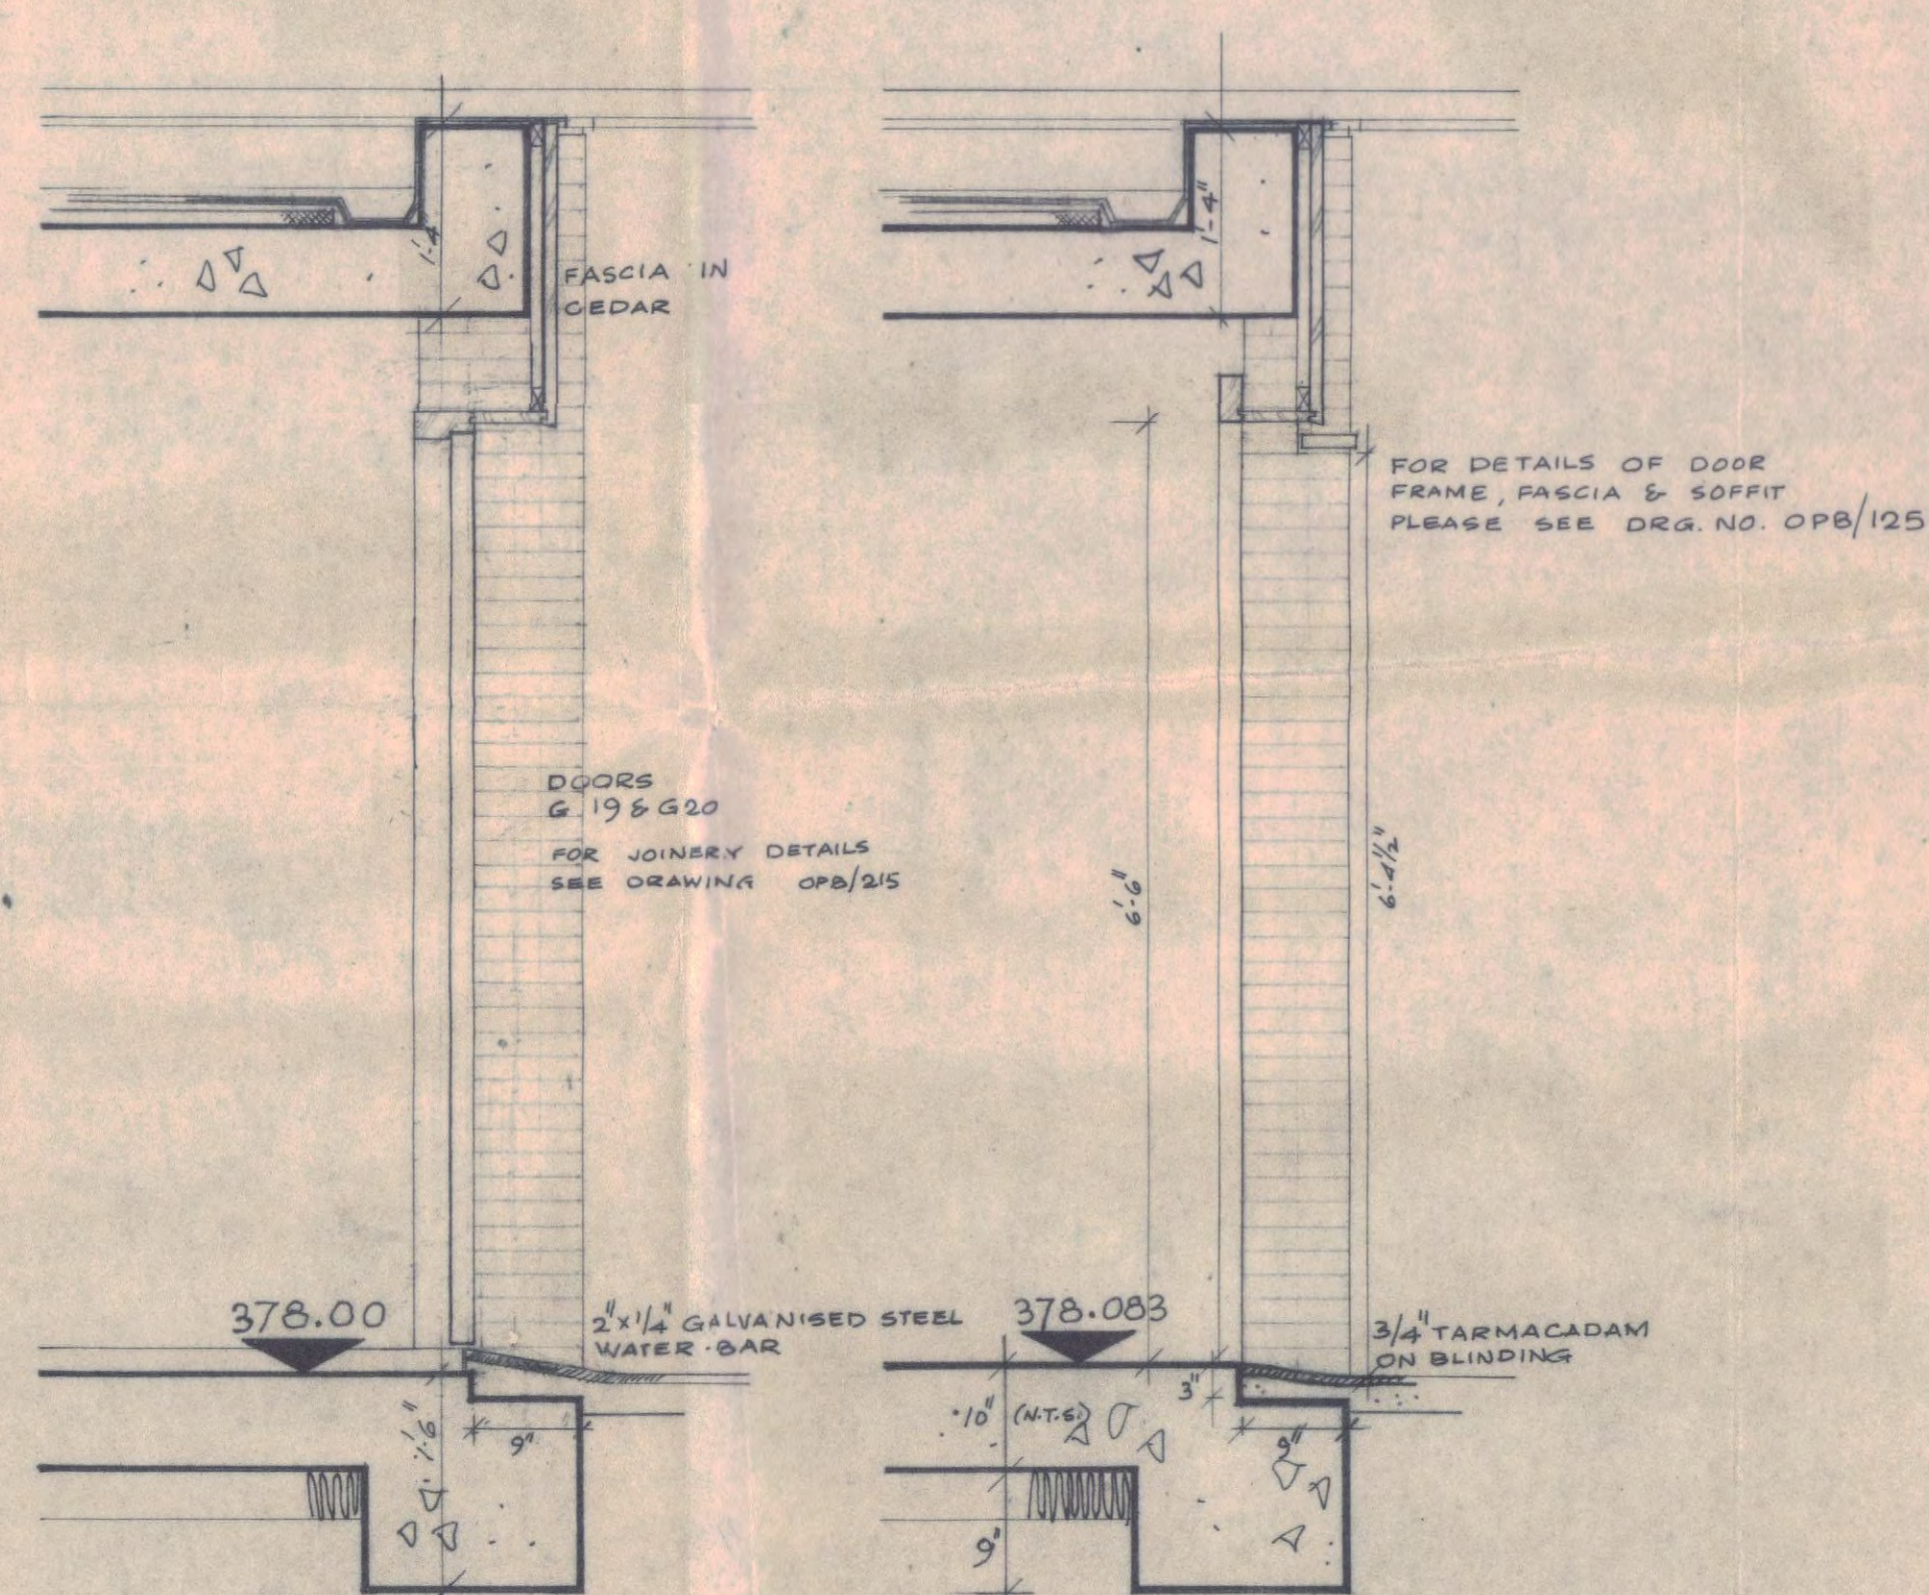

SECTION P-P (SEE 1/8" F.S. SECTION)

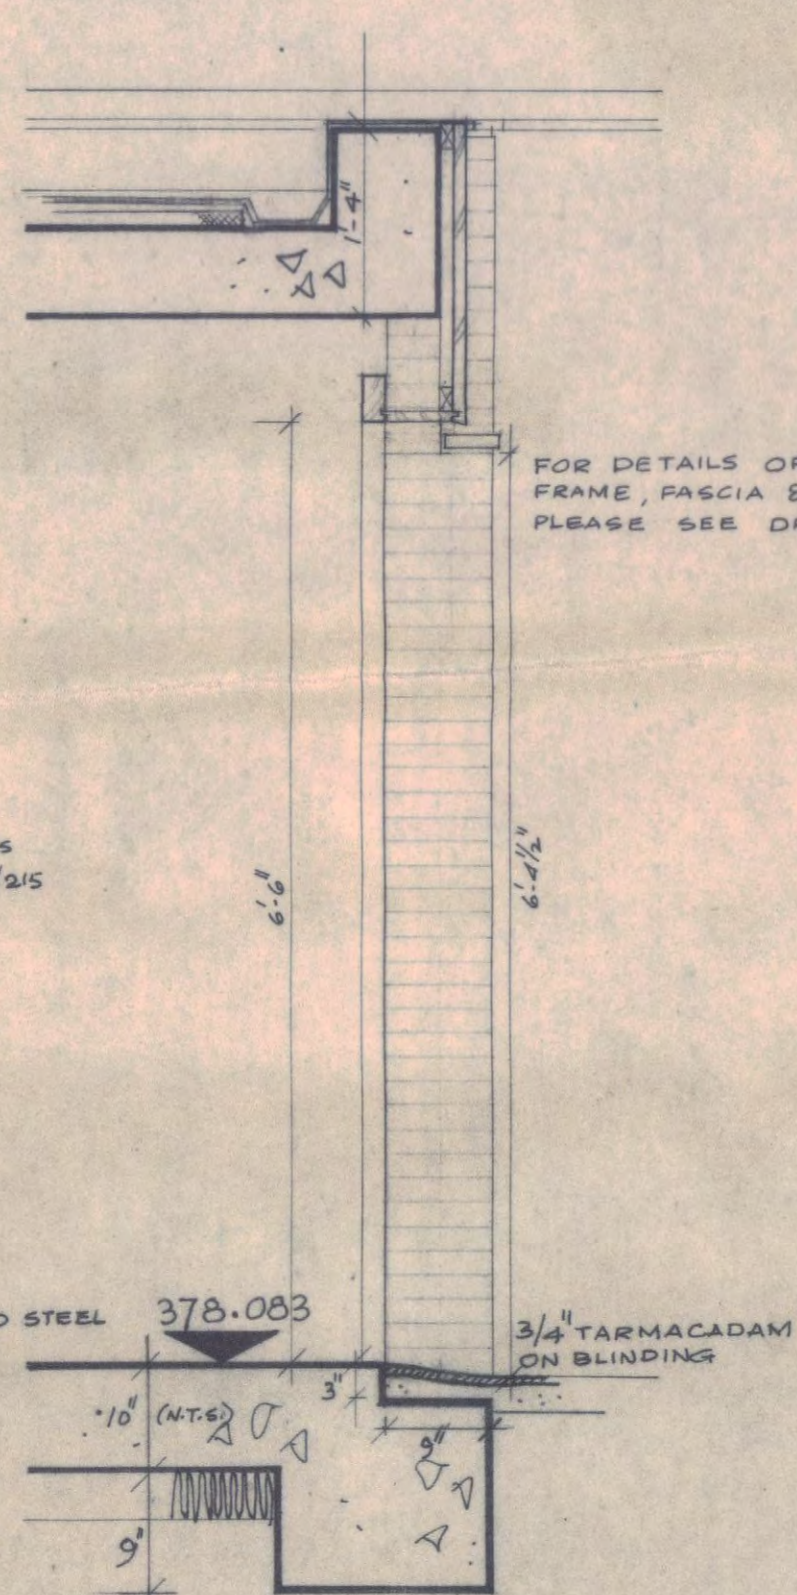

R-R

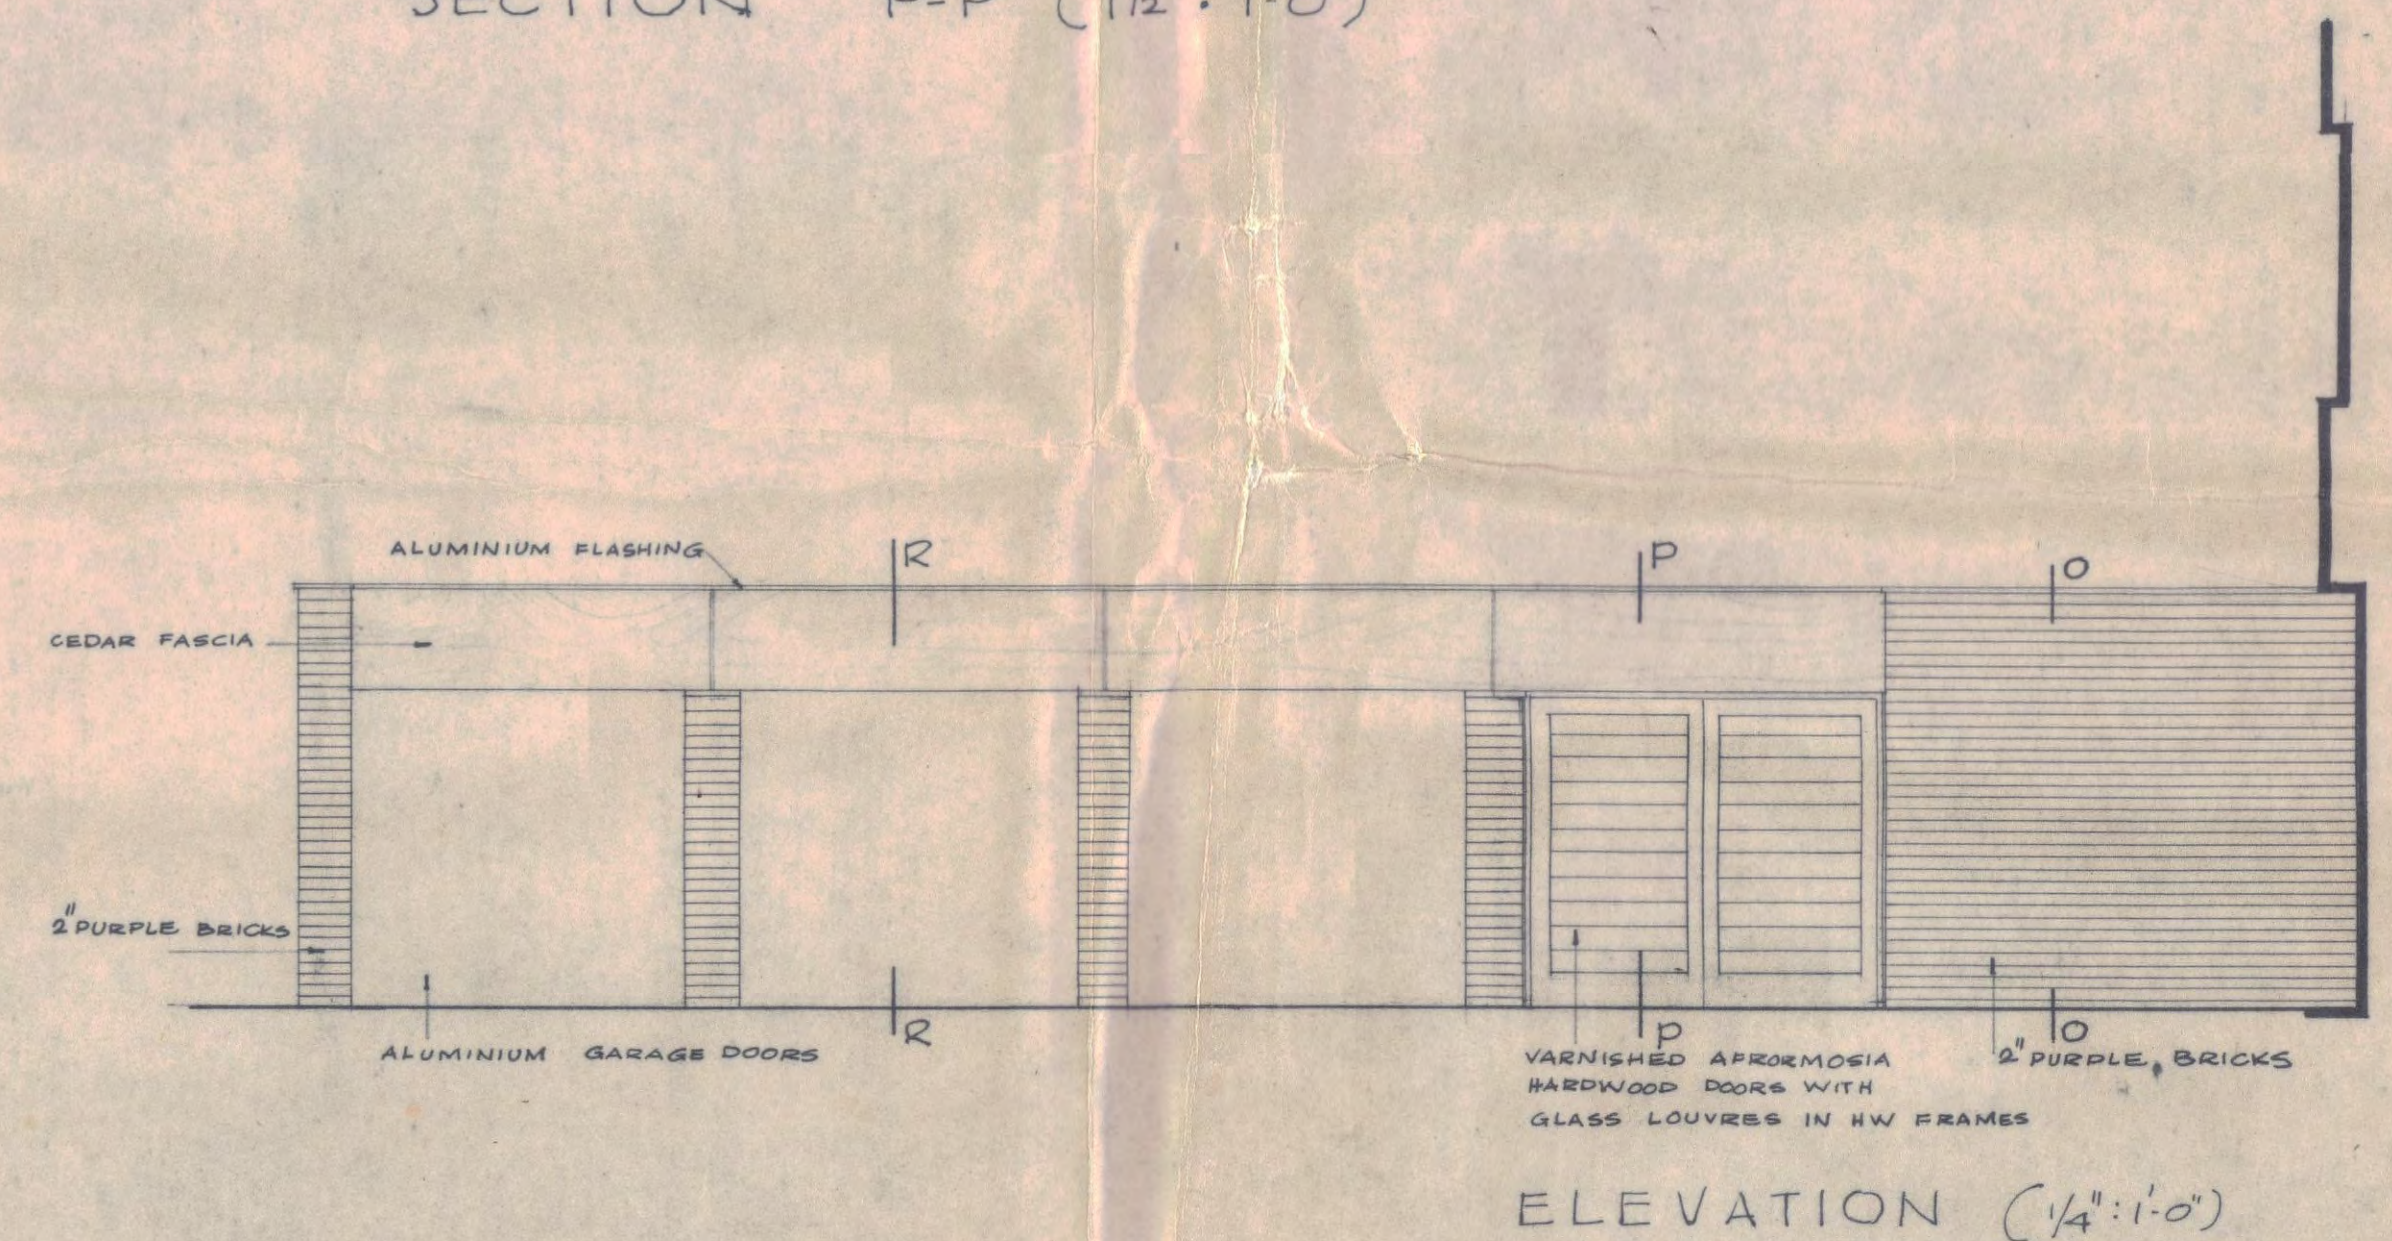

ELEVATION (1 1/4" : 1'-0")

| | | |
|---|----------|---------------|
| A | SCALE | 3/4" = 1'-0" |
| B | DRAWN BY | M.L. |
| C | DATE | 17.8.60 |
| D | JOB CODE | DRG. NO. REV. |
| E | OPB | 335 |

ARCHITECT L.C.C.
 14348
 21 SEP 1960
 ACKD.