


REMOVE EXISTING WINDOWS
REMOVE BALUSTRADE AND
FIX ALUMINIUM FRAMED
WINDOWS AS PER DRAWING


REMOVE PARTITION WALL

BLACK UP CPD
CUT OUT FOR NEW DOOR

REMOVE EXISTING WINDOWS
REMOVE BALUSTRADE
AND FIX ALUMINIUM FRAME
WINDOWS AS PER DRAWING

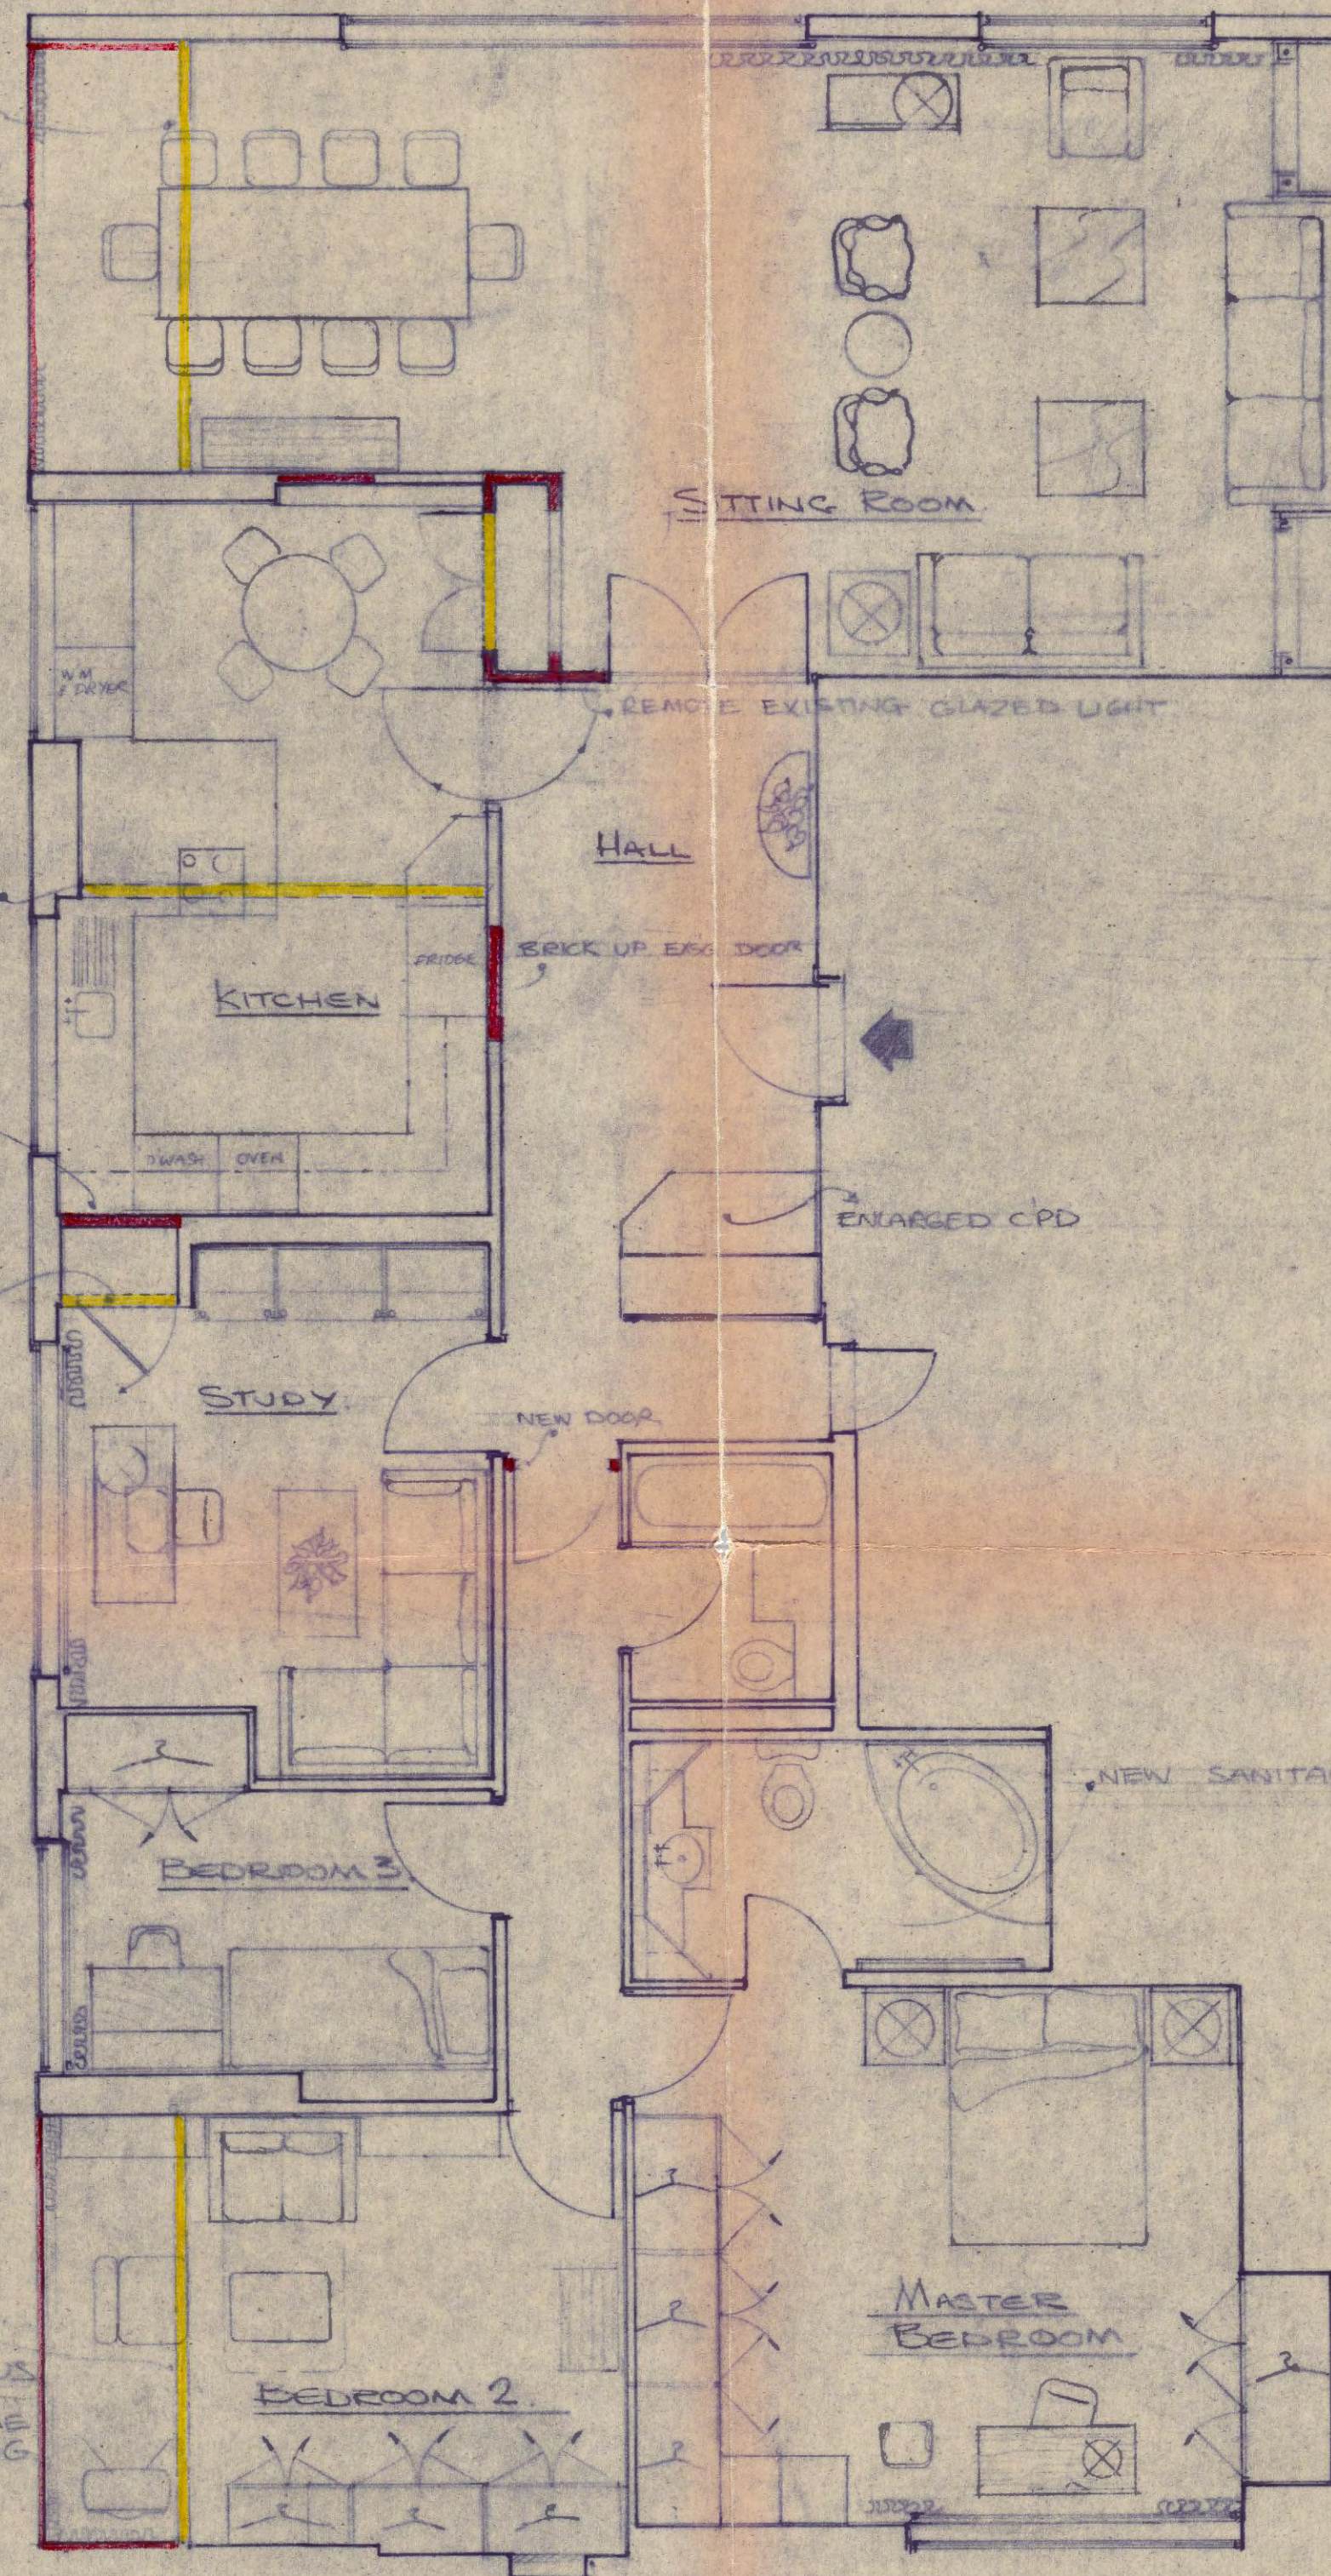

■ - REMOVALS
■ - NEW WORKS

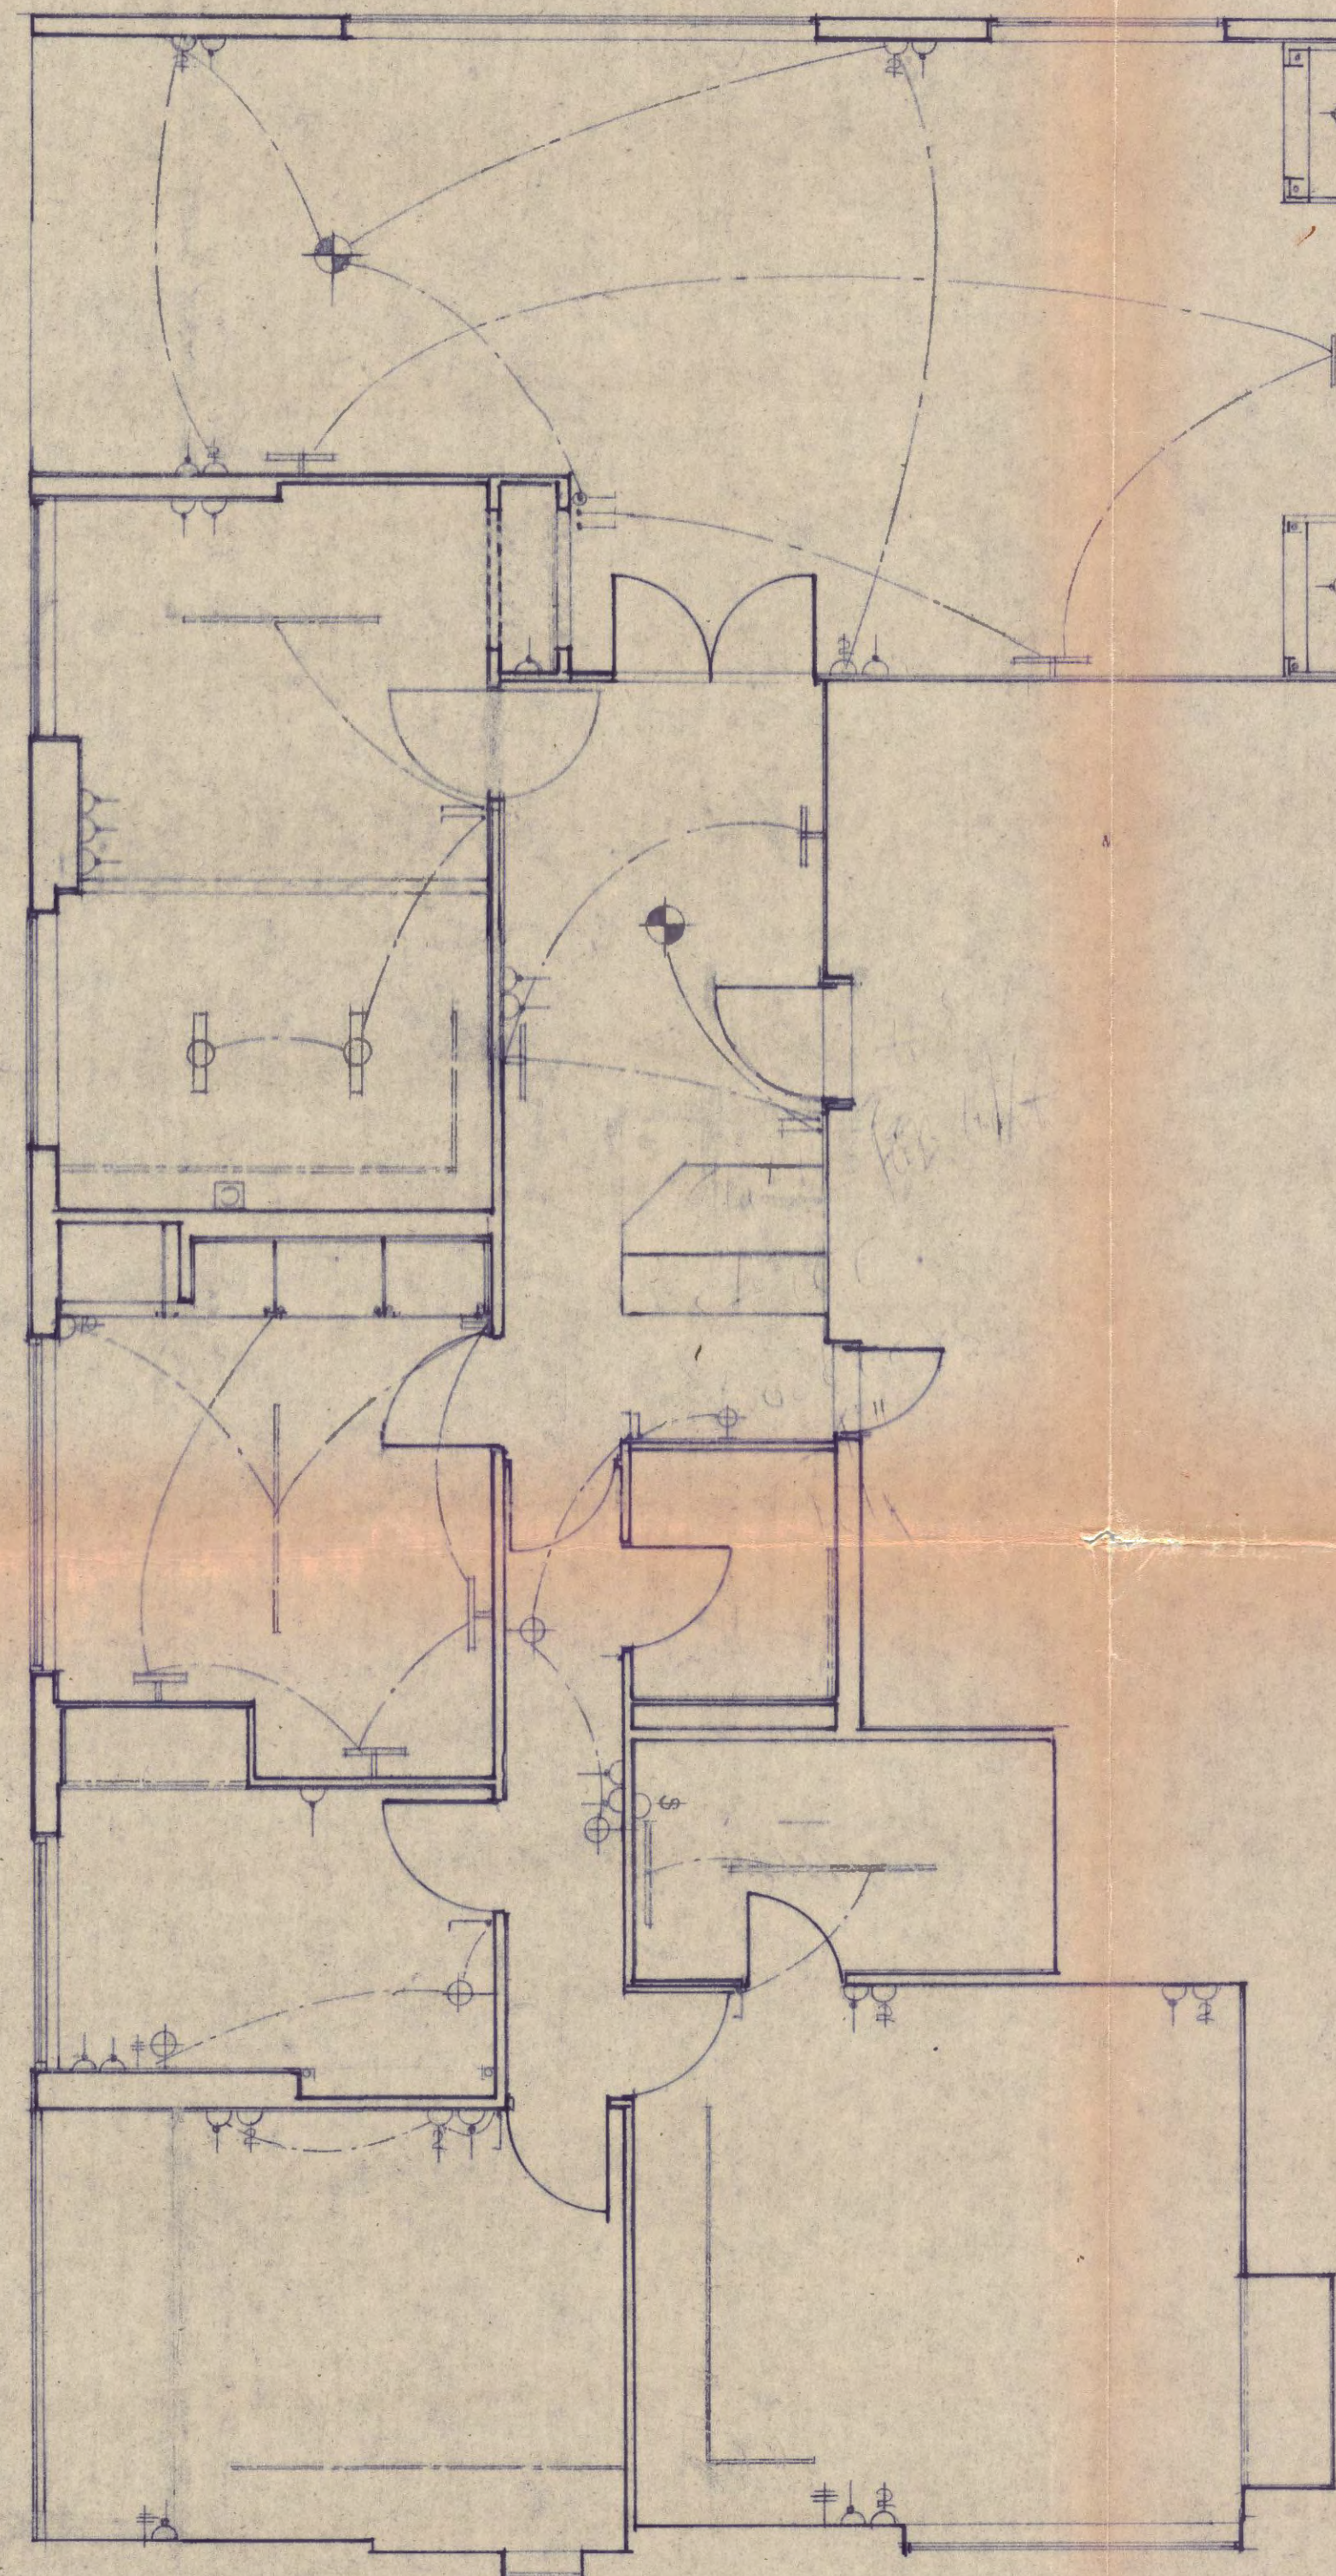

LONDON BOROUGH OF CAMDEN
TOWN AND COUNTRY PLANNING ACTS
27 AUG 1980
APPROVED
PLANS
ON BEHALF OF THE COUNCIL

CTP/E5/9X/B/30782

REV. CHECK										notes.										This drawing is the exclusive property of John Siddeley International and must not be copied or handed over to third parties, unless written permission has been given.										john siddeley international 4 Harriet Street London SW1X 9QT 01-235 8757										scale. 1:50																													
G. A.																														client.										description.										drwg. no.																			
Elect.																														10. MERLIN HOUSE										GENERAL ARRANGEMENT										906-01																			
Altn.																														OAKHILL PARK LANE										PROPOSED																													
Joinery																														N.W. 3																				revisions.																			
																														drawn.										checked.										date.																			
																														SM																				March 80																			