


EXISTING INTERNAL ROOM LAYOUT



PROPOSED INTERNAL ROOM LAYOUT

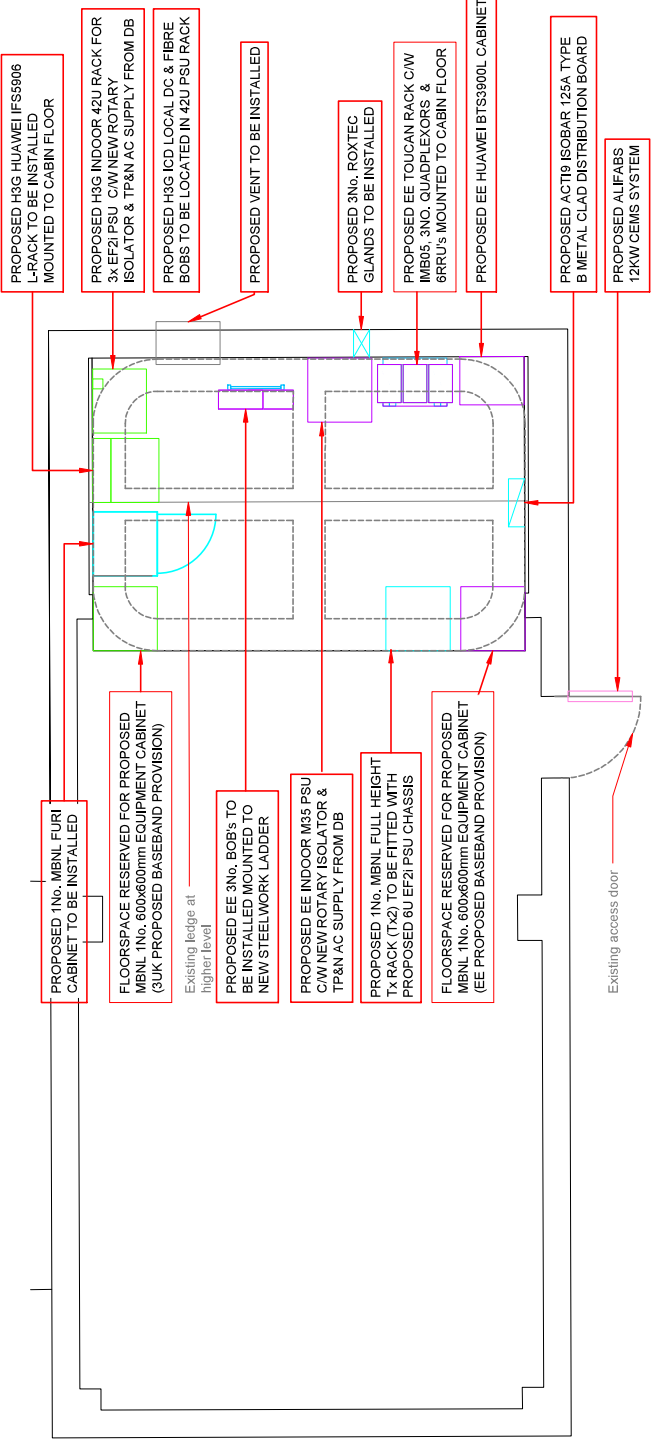

NOTES:
1. ALL DIMENSIONS IN MM UNLESS OTHERWISE NOTED.

Number	MBNL / EE / PSU	Project	NTQ	Region	GA	Area	A	
Issue	03/04/2020	Revision / Approval Description						
Author	A. Bailey	First Issue - Site nomination dated: 16/12/2019						
Checker								
Approver								
Drawn								
Checked								
Approved								
MBNL								
EE								
PSU								
Waldon								
MBNL	Mobile Broadband Network Limited Sixth Flr, Thames Tower, Station Road, Reading, RG1 1LX							
Design Consultant & Principal Contractor:								
Waldon Telecom	WALDON TELECOM PLOUGH HOUSE PYRFORD ROAD WEST BYFLEET SURREY KT14 6RA TEL : 01832 411011 FAX : 01832 411012							
Site Name:	NATIONAL HOSPITAL FOR NEUROLOGY							
Site ID:	1568671							
Address:	NATIONAL HOSPITAL FOR NEUROLOGY QUEENS SQUARE CAMDEN LONDON WC1N 3BG							
Title:	330 CABIN / INTERNAL ROOM LAYOUT							
Project:	NTO							
Expense of Work:	GENERAL ARRANGEMENT							
EE Cell ID:	97595	MBNL Cell ID:	CMN243	3UK Cell ID:	H3GCC	CELL		
Master Drawing No:	1568671_CMN243_97595_H3GCC_L_M001						Issue:	A