


KEY PLAN

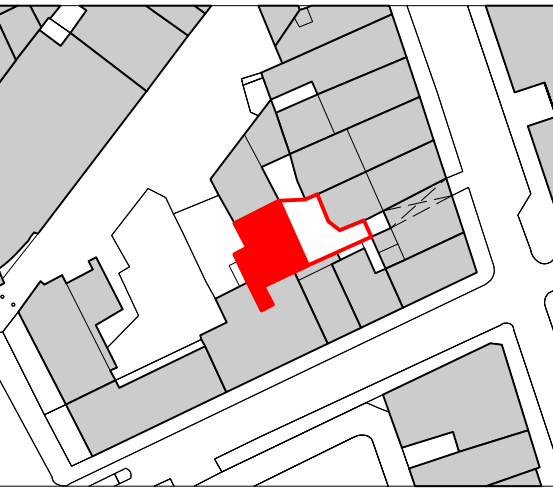

NOTES

- Do not scale from this drawing.

1. Party Wall
2. Secure & Covered Bicycle Parking
3. Refuse Storage
4. Car Parking

KEY

Site Boundary

SUMMARY OF REVISIONS

- Brickwork to front amended.
- GF door to staircase added.
- GF windows to front amended.
- GF/FF staircase windows amended.
- FF winch door and hoist beam to front added.
- 2F dormer set back to match existing.
- 3F doors amended.
- Square windows to rear enlarged.
- Secure bicycle store added.

A	10.06.20	Amendment
-	12.06.19	Planning
REV	DATE	FOR



David Kohn Architects

Bedford House
125-133 Camden High Street
London NW1 7JR

+44(0)20 7424 8596
info@davidkohn.co.uk

www.davidkohn.co.uk

PROJECT
Wheatsheaf Yard

PROJECT ADDRESS
50c Red Lion Street
London
WC1R 4PF

CLIENT
Patricia Lennox-Boyd & Jamie Stevens

RIBA Plan of Work
Stage 3


DRAWING TITLE
Proposed Plan - Ground Floor

DRAWING NUMBER
218-PL12-01


CURRENT REVISION	DATE FIRST ISSUED
A	12.06.19

CURRENT ISSUE	DRAWN BY
Planning	JD

SCALE	CHECKED BY
1:50 @ A1	DK
1:100 @ A3	

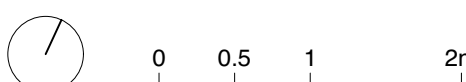

KEY PLAN

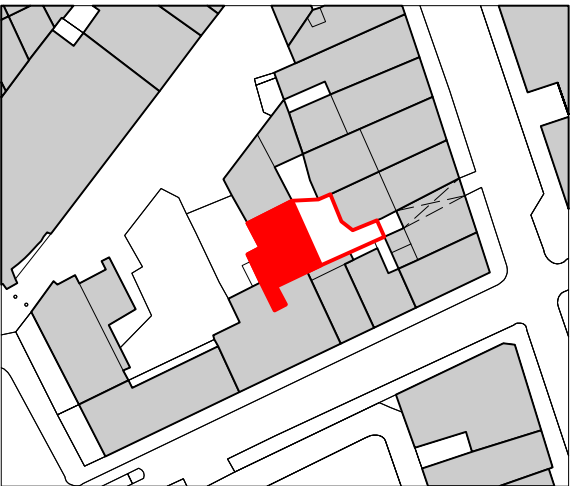

NOTES

- Do not scale from this drawing.
1. Party Wall

- SUMMARY OF REVISIONS
- Brickwork to front amended.
 - GF door to staircase added.
 - GF windows to front amended.
 - GF/FF staircase windows amended.
 - FF winch door and hoist beam to front added.
 - 2F dormer set back to match existing.
 - 3F doors amended.
 - Square windows to rear enlarged.
 - Secure bicycle store added.

A	10.06.20	Amendment
-	12.06.19	Planning
REV	DATE	FOR



David Kohn Architects

Bedford House
125-133 Camden High Street
London NW1 7JR

+44(0)20 7424 8596
info@davidkohn.co.uk

www.davidkohn.co.uk

PROJECT
Wheatsheaf Yard

PROJECT ADDRESS
50c Red Lion Street
London
WC1R 4PF

CLIENT
Patricia Lennox-Boyd & Jamie Stevens

RIBA Plan of Work
Stage 3



DRAWING TITLE
Proposed Plan - First Floor

DRAWING NUMBER
218-PL12-02


CURRENT REVISION	DATE FIRST ISSUED
A	12.06.19

CURRENT ISSUE	DRAWN BY
Planning	JD

SCALE	CHECKED BY
1:50 @ A1	DK
1:100 @ A3	

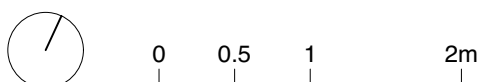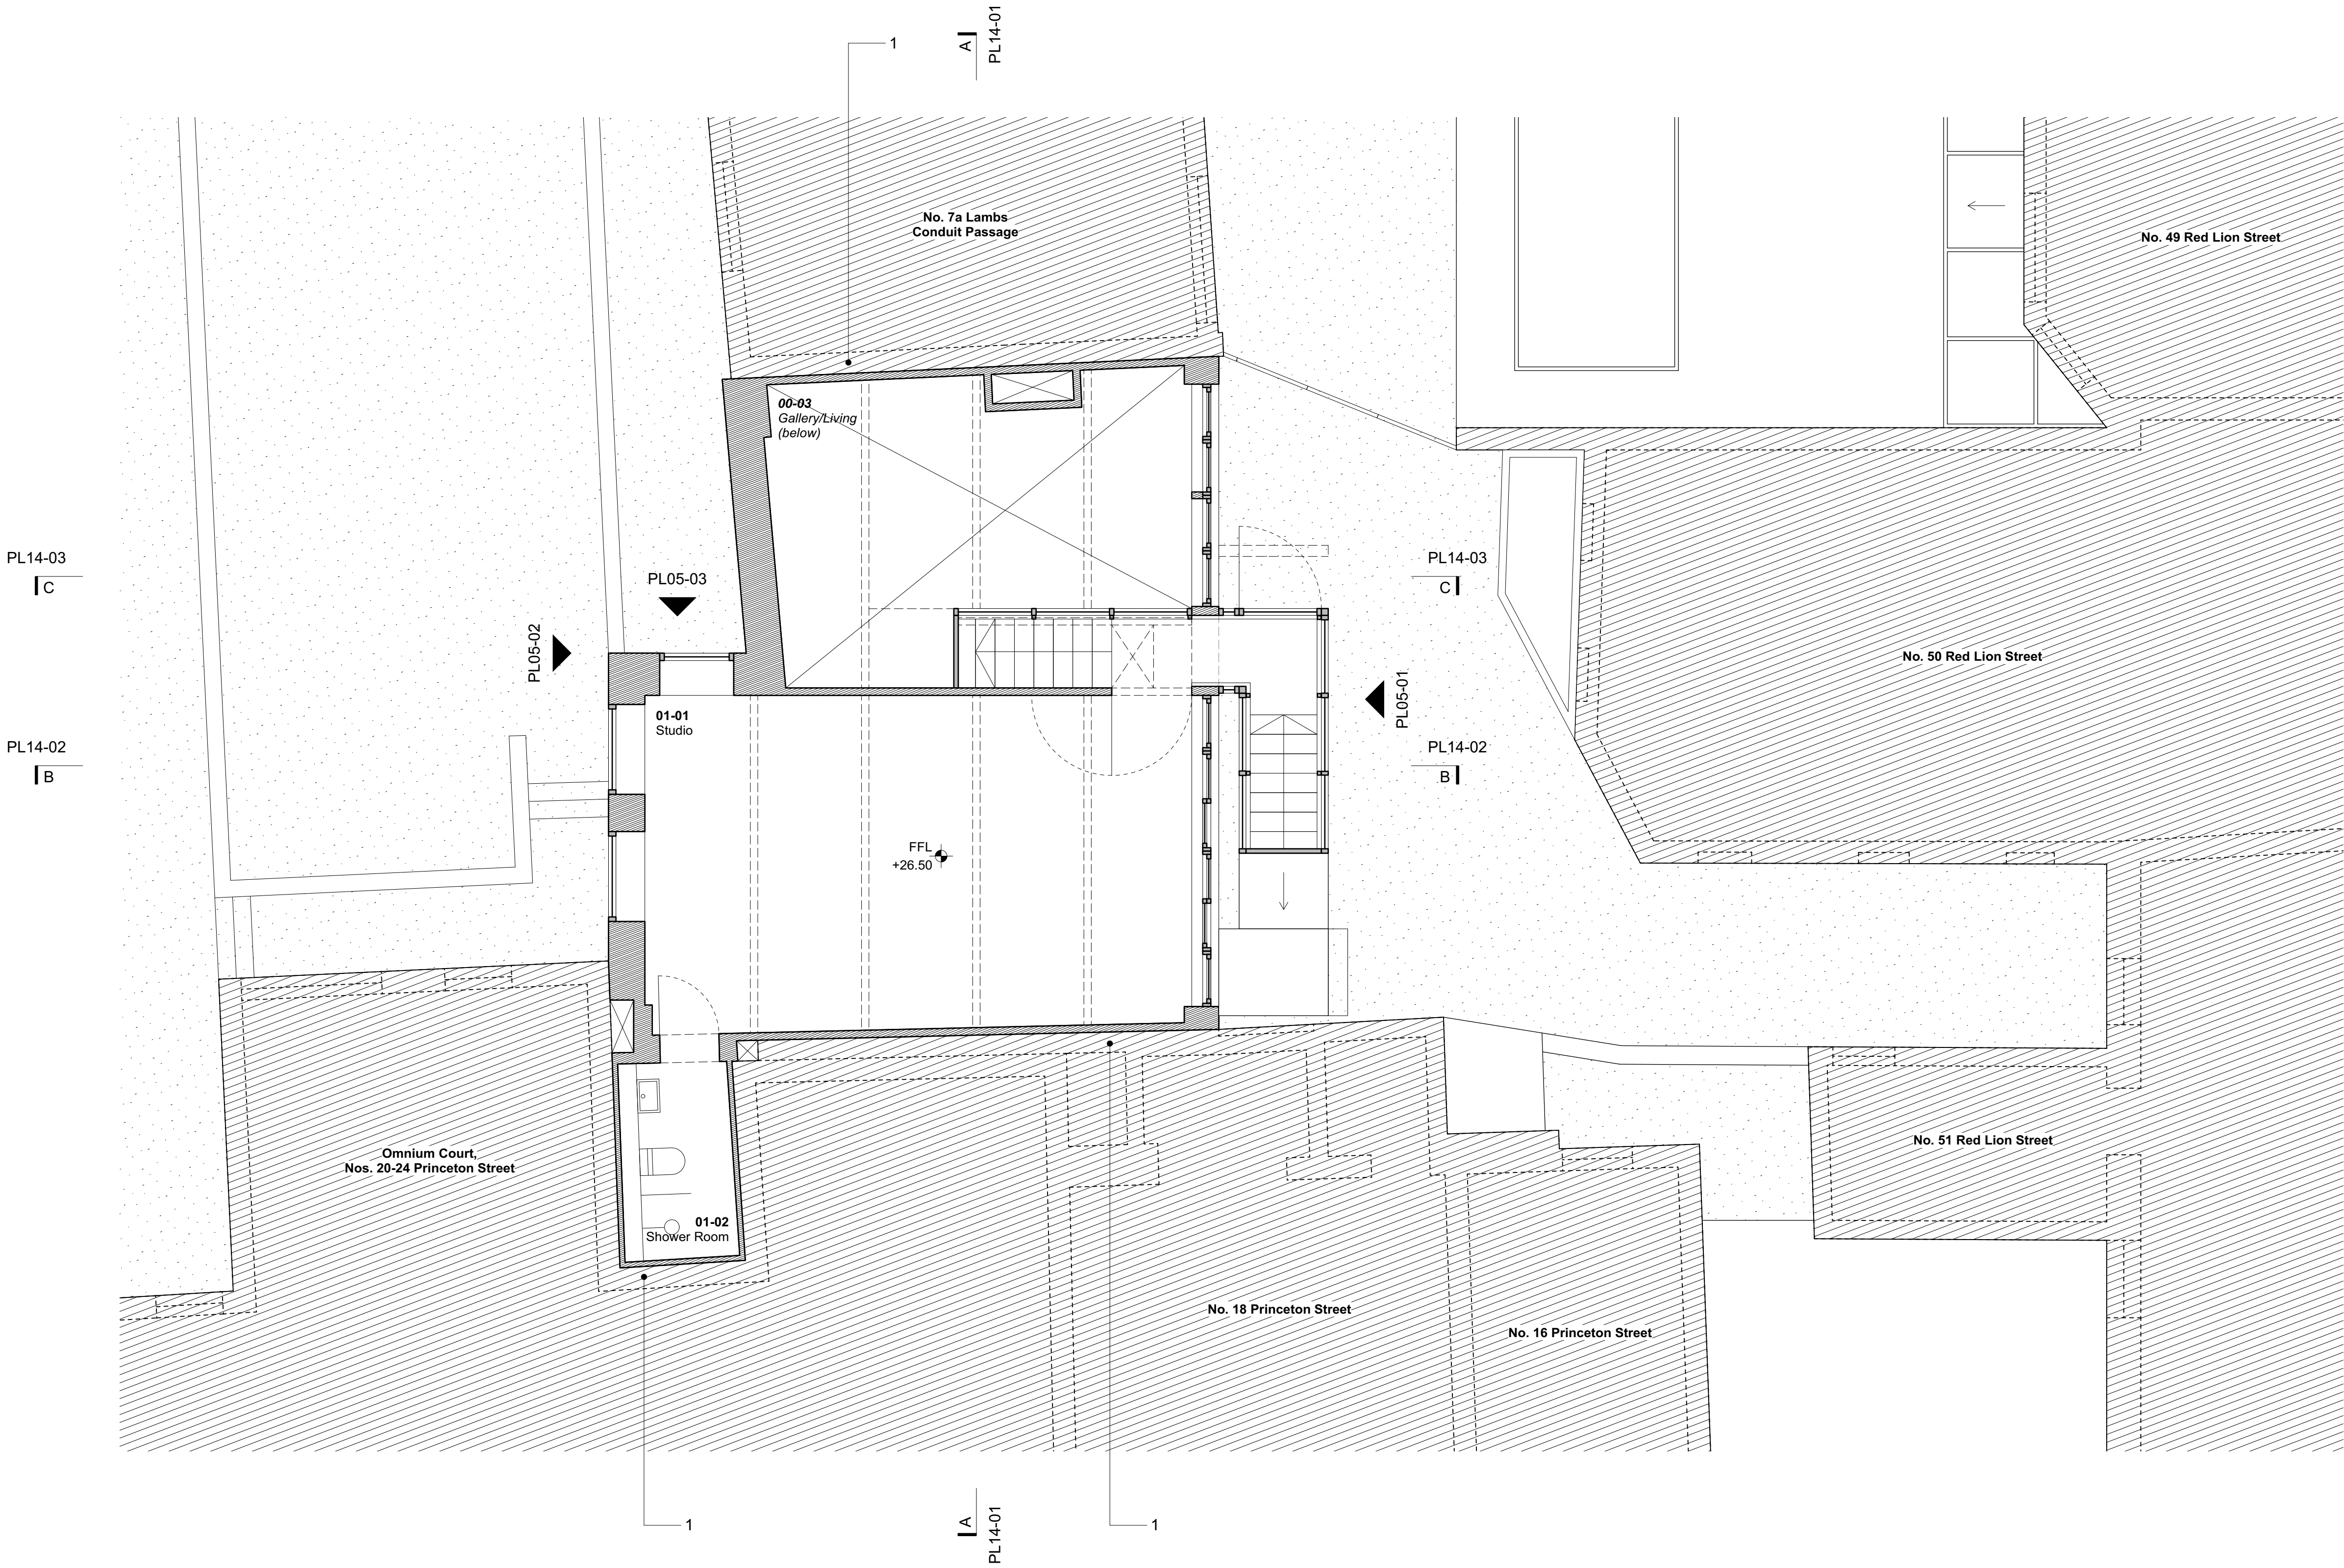

KEY PLAN

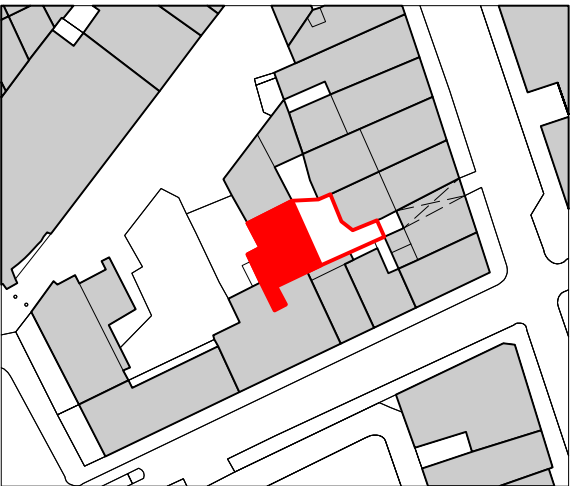

NOTES

- Do not scale from this drawing.
1. Party Wall

- SUMMARY OF REVISIONS
- Brickwork to front amended.
 - GF door to staircase added.
 - GF windows to front amended.
 - GF/FF staircase windows amended.
 - FF winch door and hoist beam to front added.
 - 2F dormer set back to match existing.
 - 3F doors amended.
 - Square windows to rear enlarged.
 - Secure bicycle store added.

A	10.06.20	Amendment
-	12.06.19	Planning
REV	DATE	FOR



David Kohn Architects

Bedford House
125-133 Camden High Street
London NW1 7JR

+44(0)20 7424 8596
info@davidkohn.co.uk

www.davidkohn.co.uk

PROJECT
Wheatsheaf Yard

PROJECT ADDRESS
50c Red Lion Street
London
WC1R 4PF

CLIENT
Patricia Lennox-Boyd & Jamie Stevens

RIBA Plan of Work
Stage 3

DRAWING TITLE
Proposed Plan - Second Floor

DRAWING NUMBER
218-PL12-03

CURRENT REVISION
A



DATE FIRST ISSUED
12.06.19

CURRENT ISSUE
Planning


DRAWN BY
JD

SCALE
1:50 @ A1
1:100 @ A3

CHECKED BY
DK

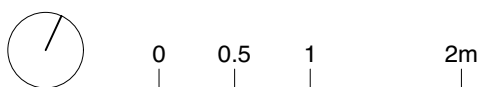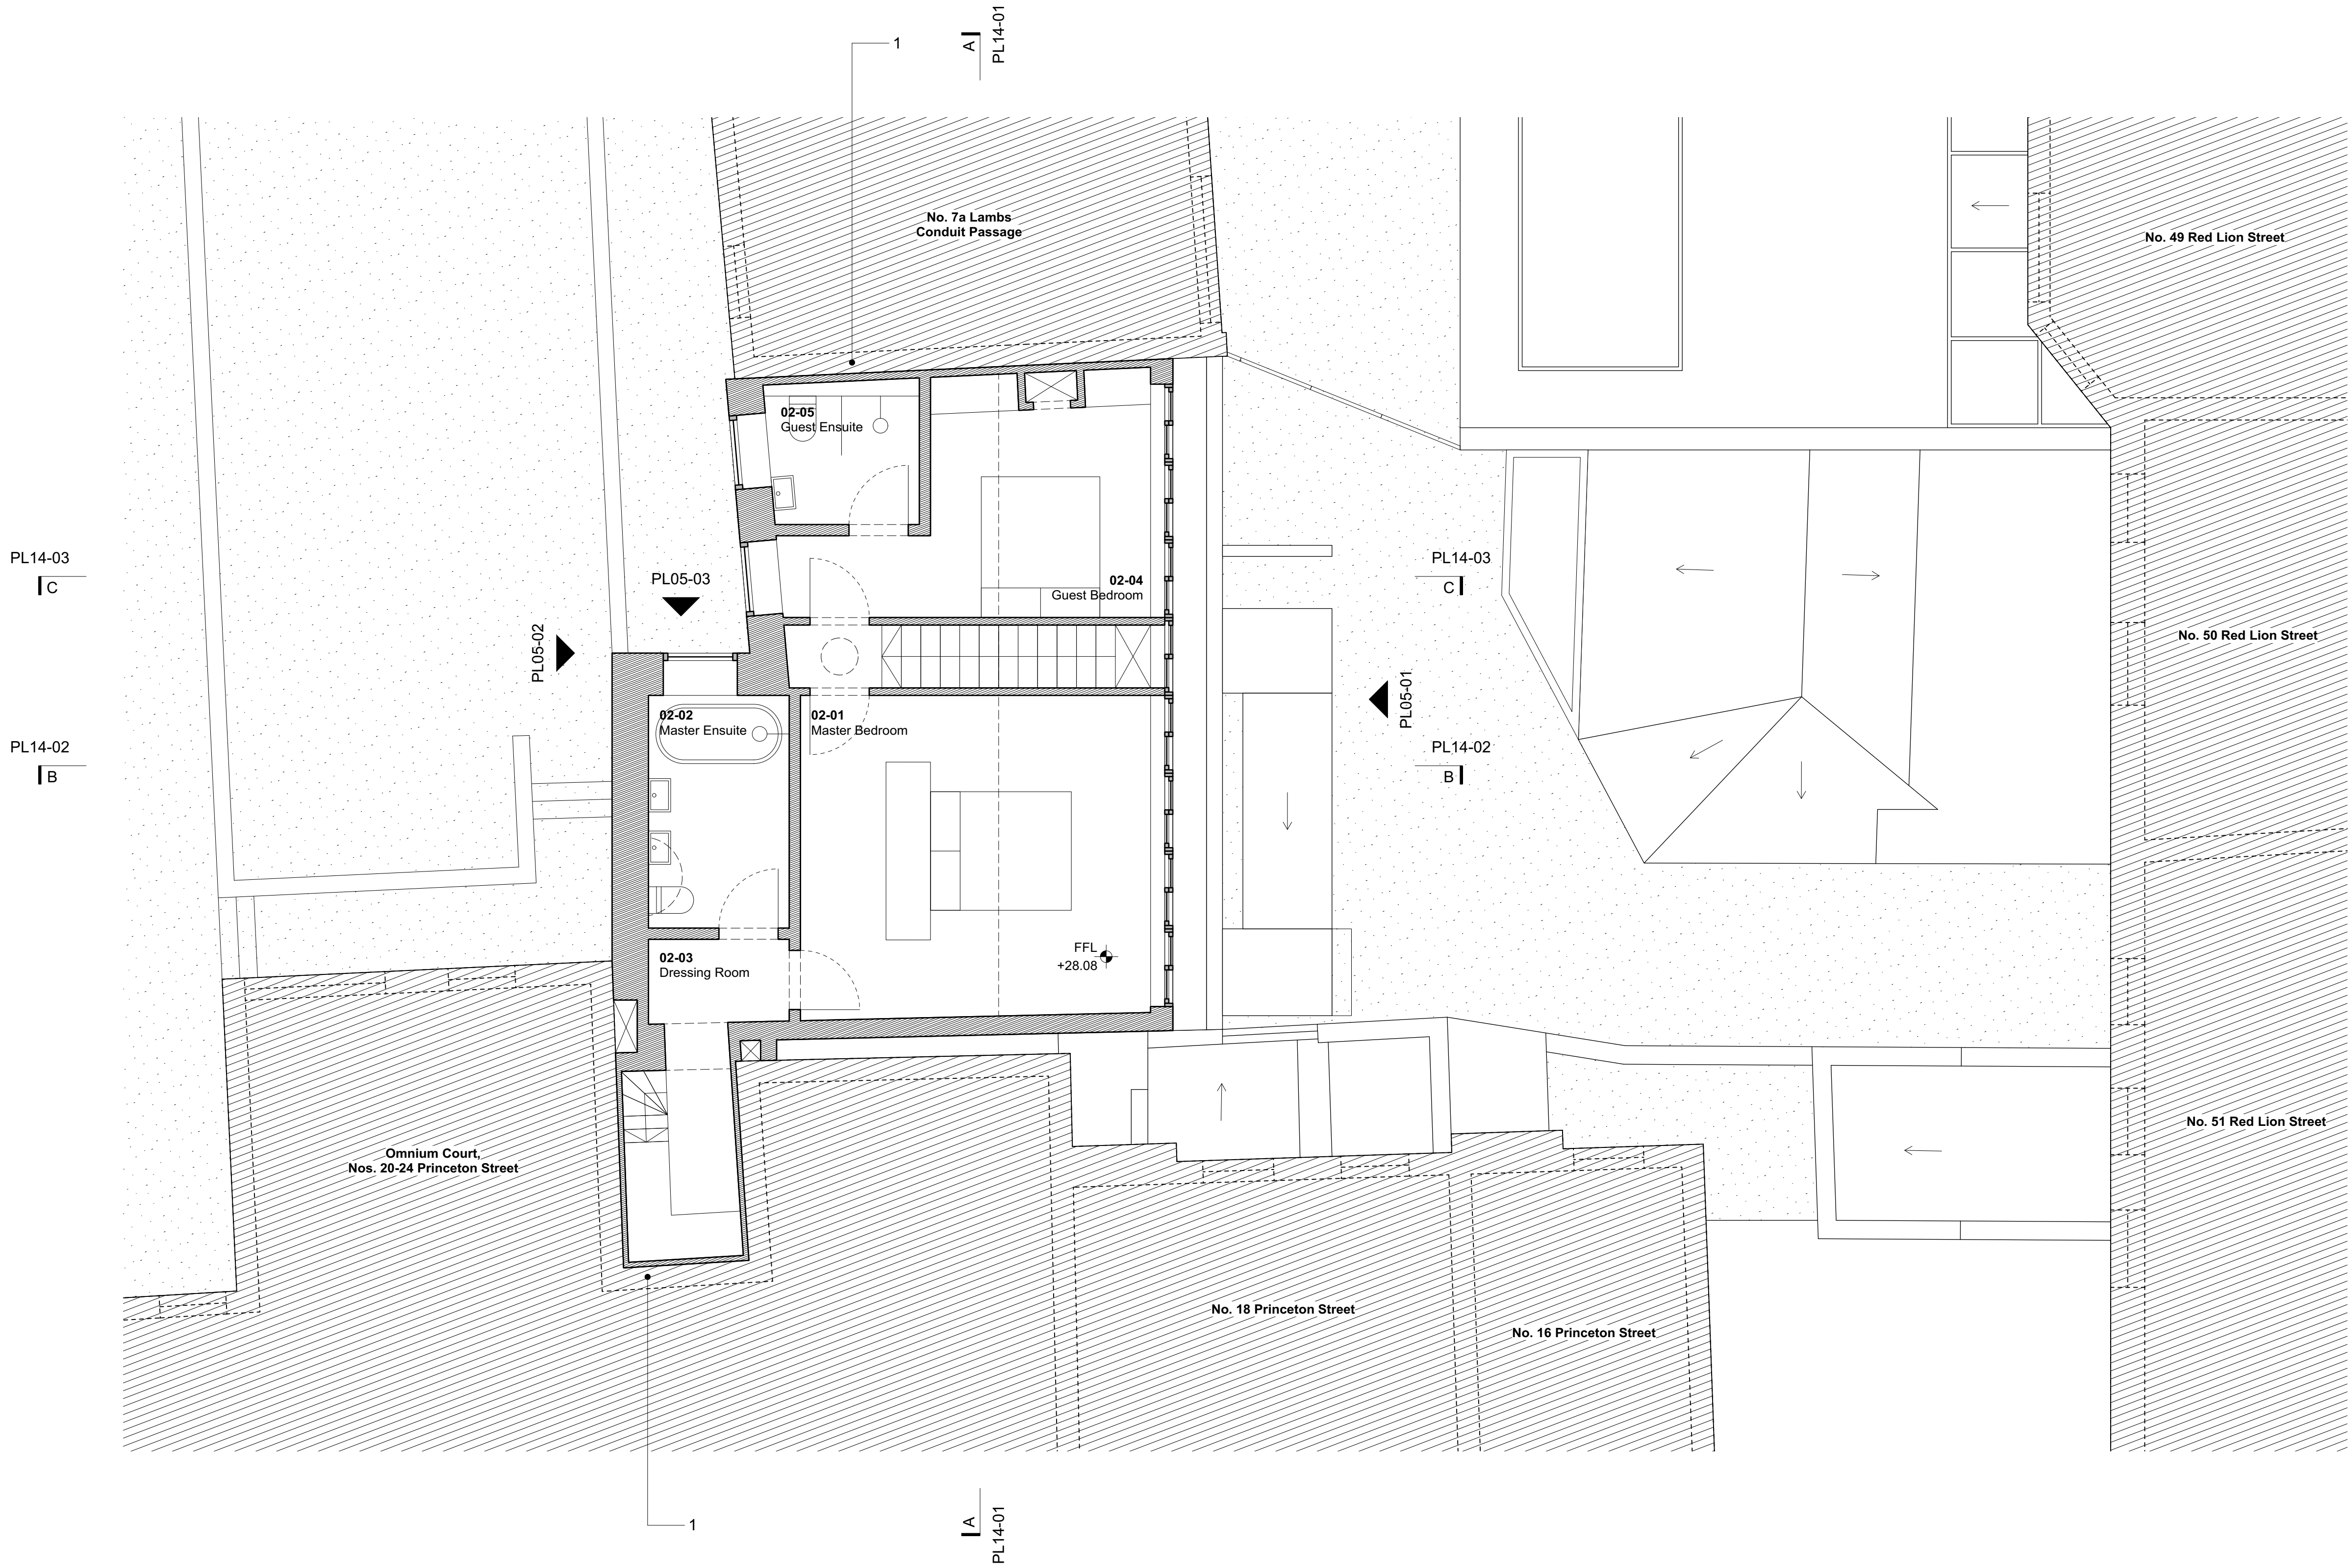

KEY PLAN

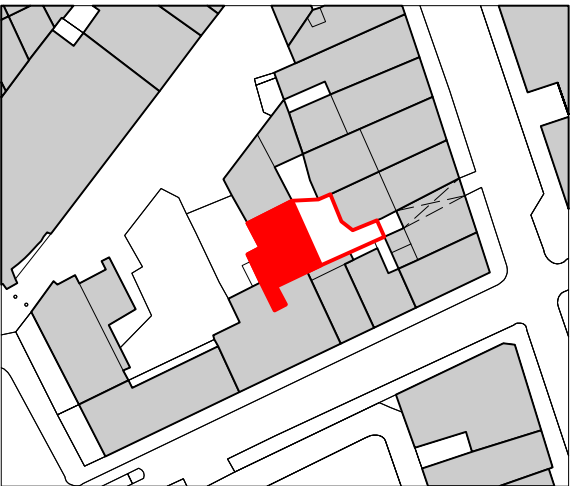

NOTES

- Do not scale from this drawing.
1. Party Wall
 2. Fixed Rooflight

- SUMMARY OF REVISIONS
- Brickwork to front amended.
 - GF door to staircase added.
 - GF windows to front amended.
 - GF/FF staircase windows amended.
 - FF winch door and hoist beam to front added.
 - 2F dormer set back to match existing.
 - 3F doors amended.
 - Square windows to rear enlarged.
 - Secure bicycle store added.

A	10.06.20	Amendment
-	12.06.19	Planning
REV	DATE	FOR



David Kohn Architects

Bedford House
125-133 Camden High Street
London NW1 7JR

+44(0)20 7424 8596
info@davidkohn.co.uk

www.davidkohn.co.uk

PROJECT
Wheatsheaf Yard

PROJECT ADDRESS
50c Red Lion Street
London
WC1R 4PF

CLIENT
Patricia Lennox-Boyd & Jamie Stevens

RIBA Plan of Work
Stage 3

DRAWING TITLE
Proposed Plan - Third Floor

DRAWING NUMBER
218-PL12-04


CURRENT REVISION	DATE FIRST ISSUED
A	12.06.19

CURRENT ISSUE	DRAWN BY
Planning	JD

SCALE	CHECKED BY
1:50 @ A1	DK
1:100 @ A3	



KEY PLAN

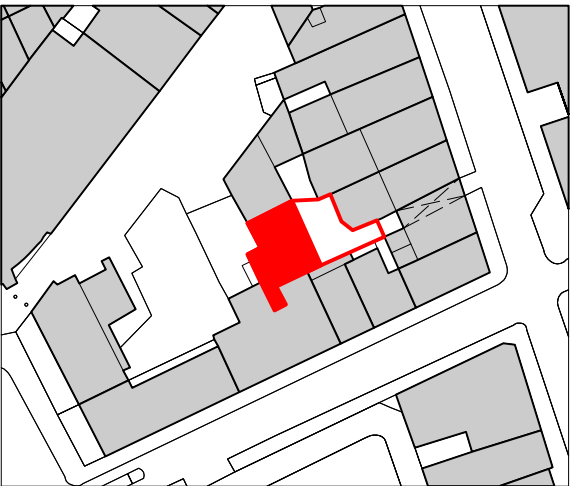

NOTES

- Do not scale from this drawing.

1. Standing Seam Zinc Roofing
2. Fixed Rooflight
3. Brick Parapet

SUMMARY OF REVISIONS

- Brickwork to front amended.
- GF door to staircase added.
- GF windows to front amended.
- GF/FF staircase windows amended.
- FF winch door and hoist beam to front added.
- 2F dormer set back to match existing.
- 3F doors amended.
- Square windows to rear enlarged.
- Secure bicycle store added.

A	10.06.20	Amendment
-	12.06.19	Planning
REV	DATE	FOR



David Kohn Architects

Bedford House
125-133 Camden High Street
London NW1 7JR

+44(0)20 7424 8596
info@davidkohn.co.uk

www.davidkohn.co.uk

PROJECT
Wheatsheaf Yard

PROJECT ADDRESS
50c Red Lion Street
London
WC1R 4PF

CLIENT
Patricia Lennox-Boyd & Jamie Stevens

RIBA Plan of Work
Stage 3

DRAWING TITLE
Proposed Plan - Roof

DRAWING NUMBER
218-PL12-05

CURRENT REVISION
A

DATE FIRST ISSUED
12.06.19

CURRENT ISSUE
Planning

DRAWN BY
JD

SCALE
1:50 @ A1
1:100 @ A3

CHECKED BY
DK

