



External Lightwell Plan
SCALE: 1:20

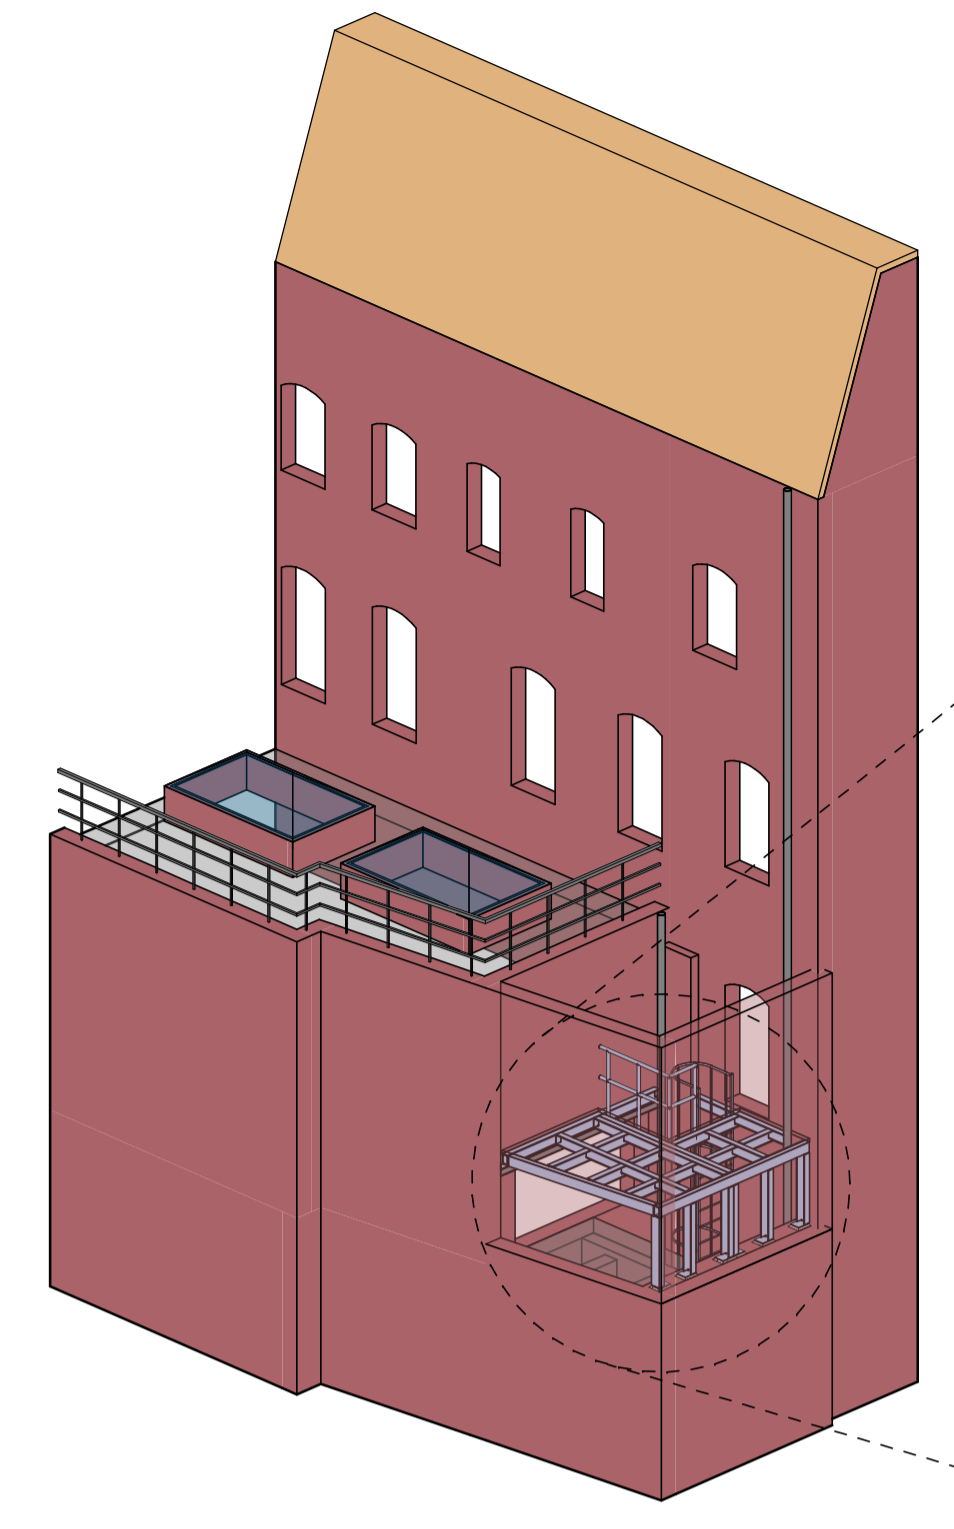


3D Keyplan
Back of N° 26

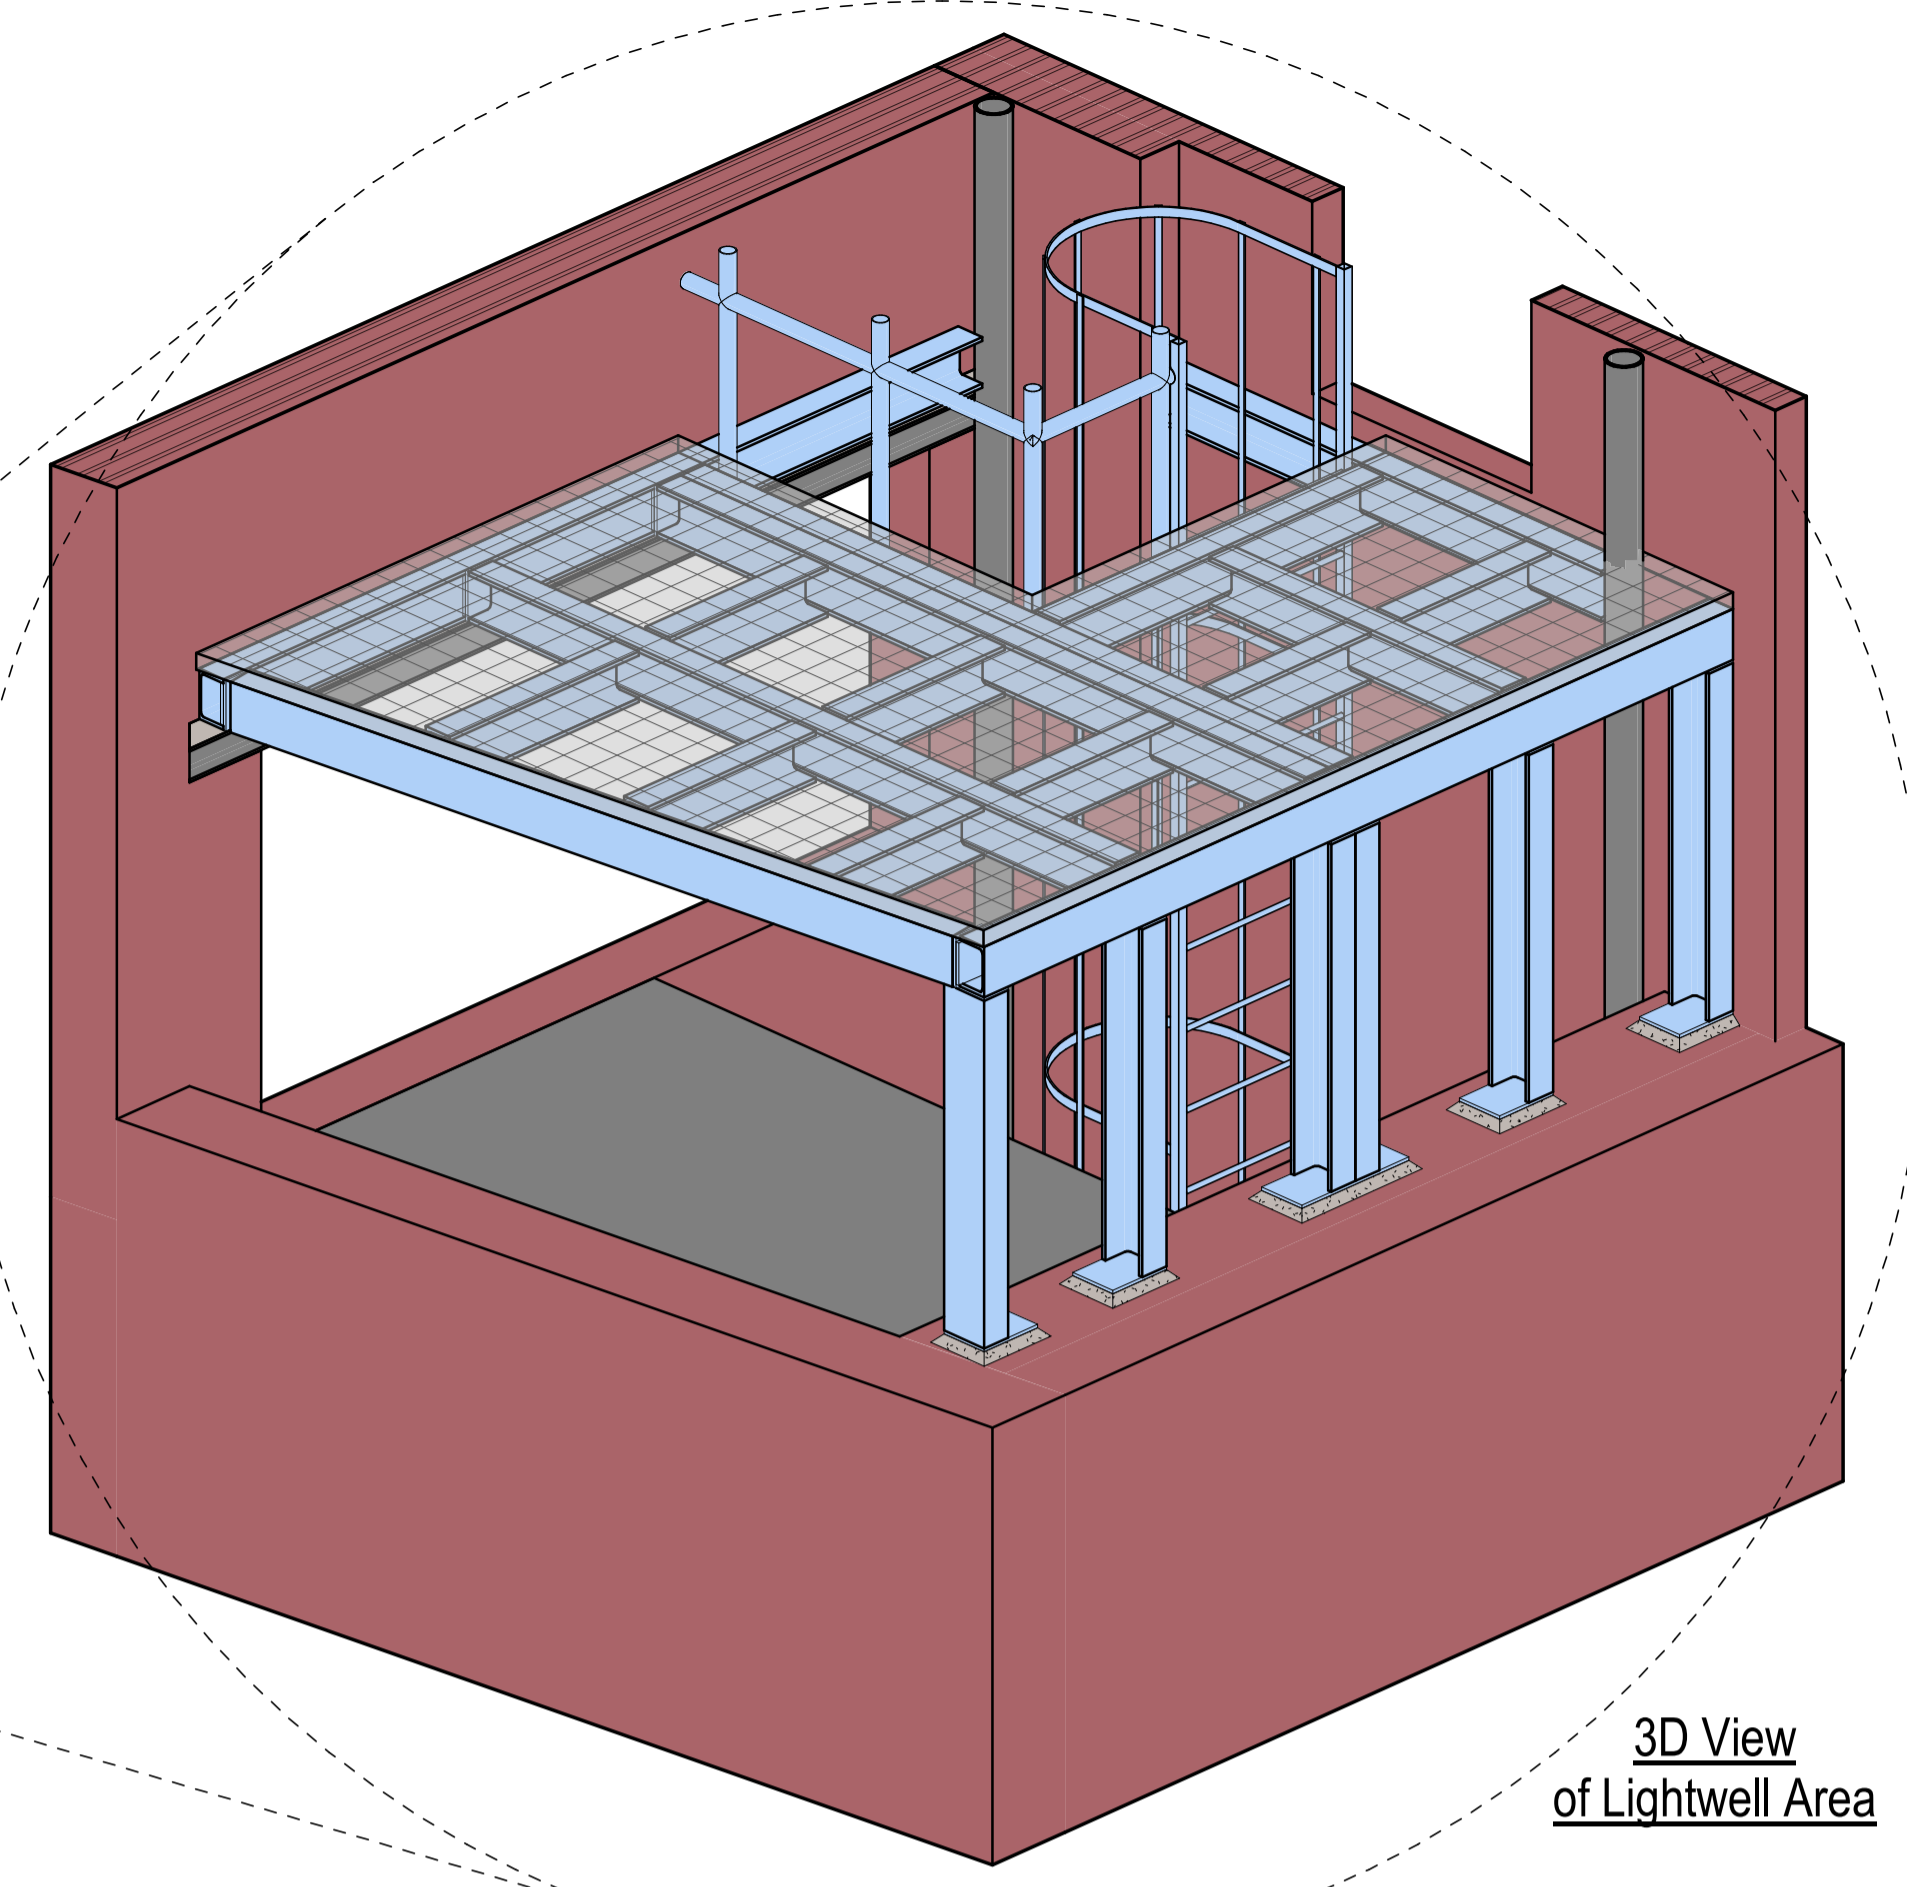


3D View
of Lightwell Area

- Notes**
1. All dimensions are in millimetres and levels in metres.
 2. This drawing is to be read in conjunction with relevant Architect's and Engineer's drawings and specifications.
 3. Do not scale from this drawing in either paper or digital form. Use written dimensions only.
 4. The contractor is to verify all dimensions on site before commencing work. All error and omissions are to be reported to the Engineer.
 5. All work is to be carried out in accordance with the latest Building Regulations and Codes of Practice.
 6. For general notes see General Notes Sheet.


LEGEND	
REF.	DESCRIPTION
---	EXISTING TIMBER FLOOR JOISTS
OG	50mm x 5mm OPEN GRID FLOORING (LIONWELD KENNEDY) GALVANISED.
B1	2 No. 203 UC 46 S275 JO.
B2	150x90x24 PFC (GALVANISED) S275 J2.
C1	150x90x24 PFC (GALVANISED) S275 J2.

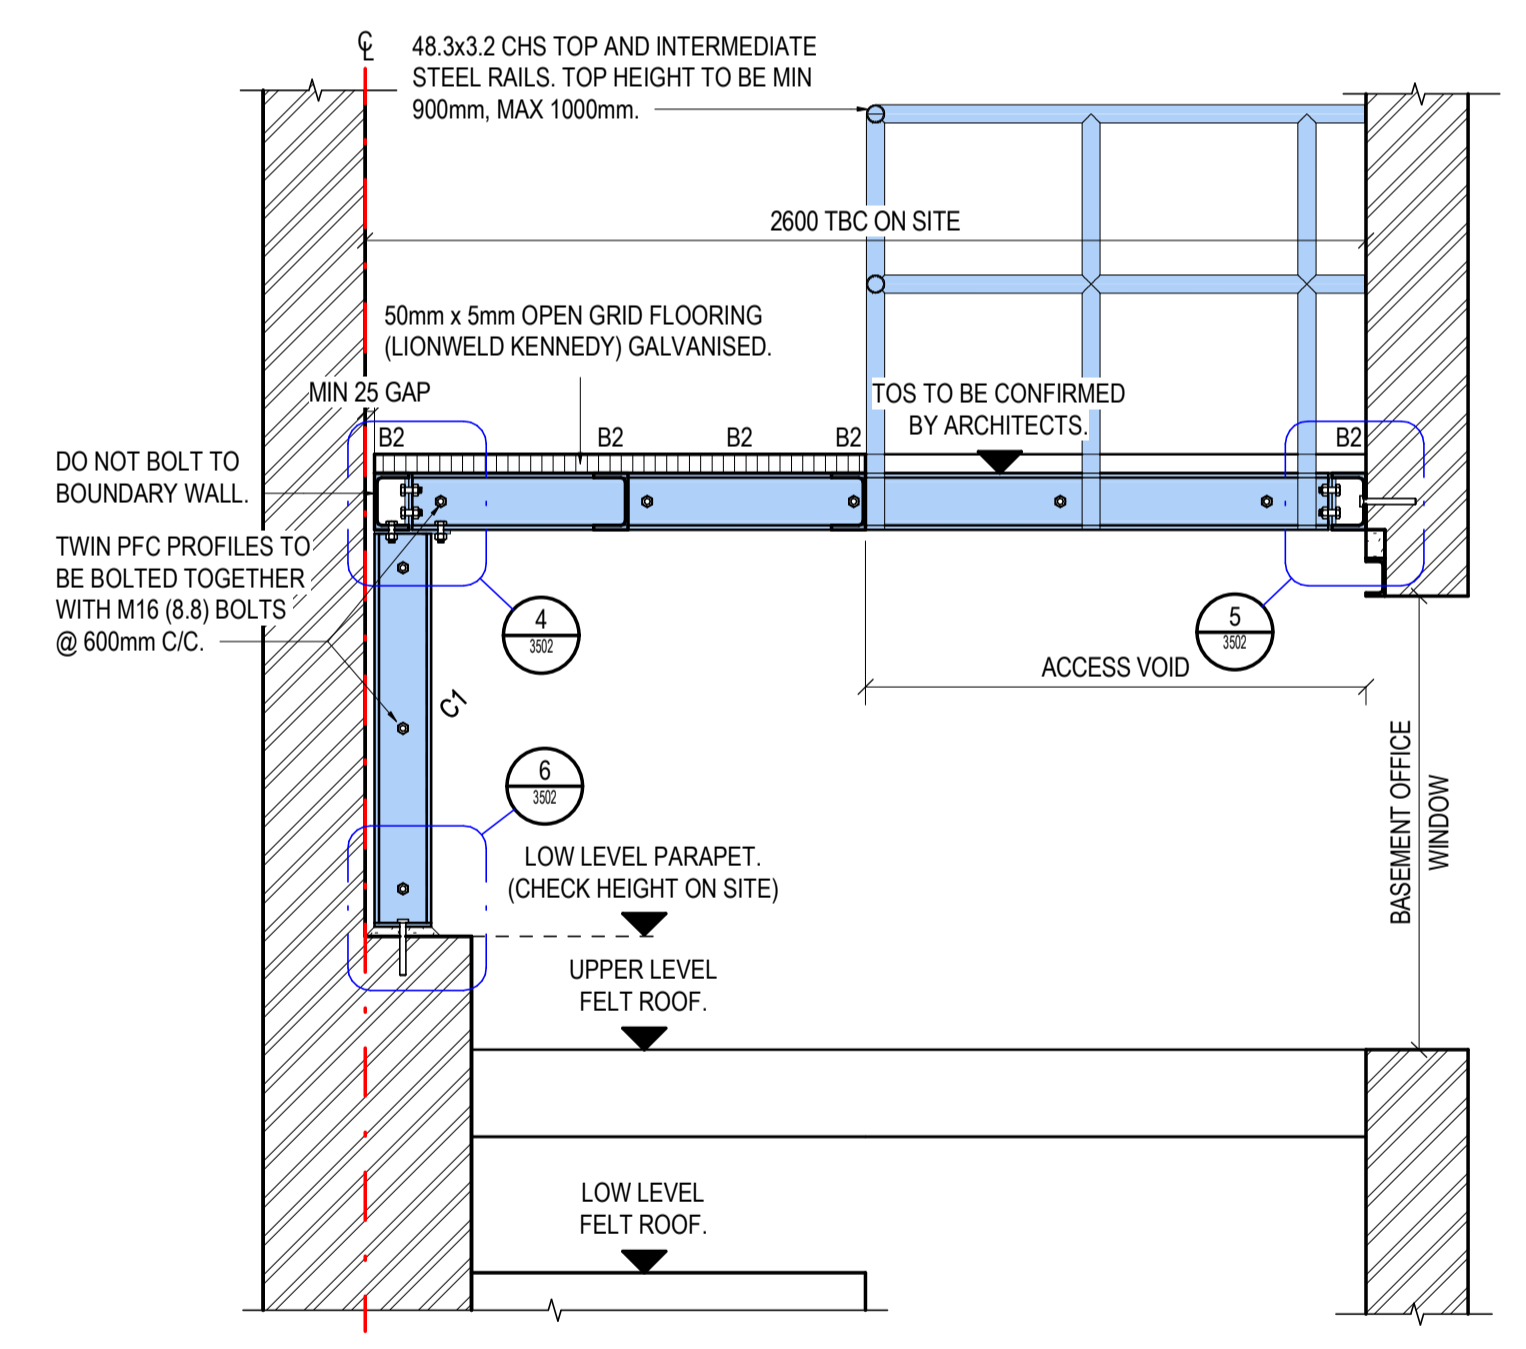


Section 1
SCALE: 1:20

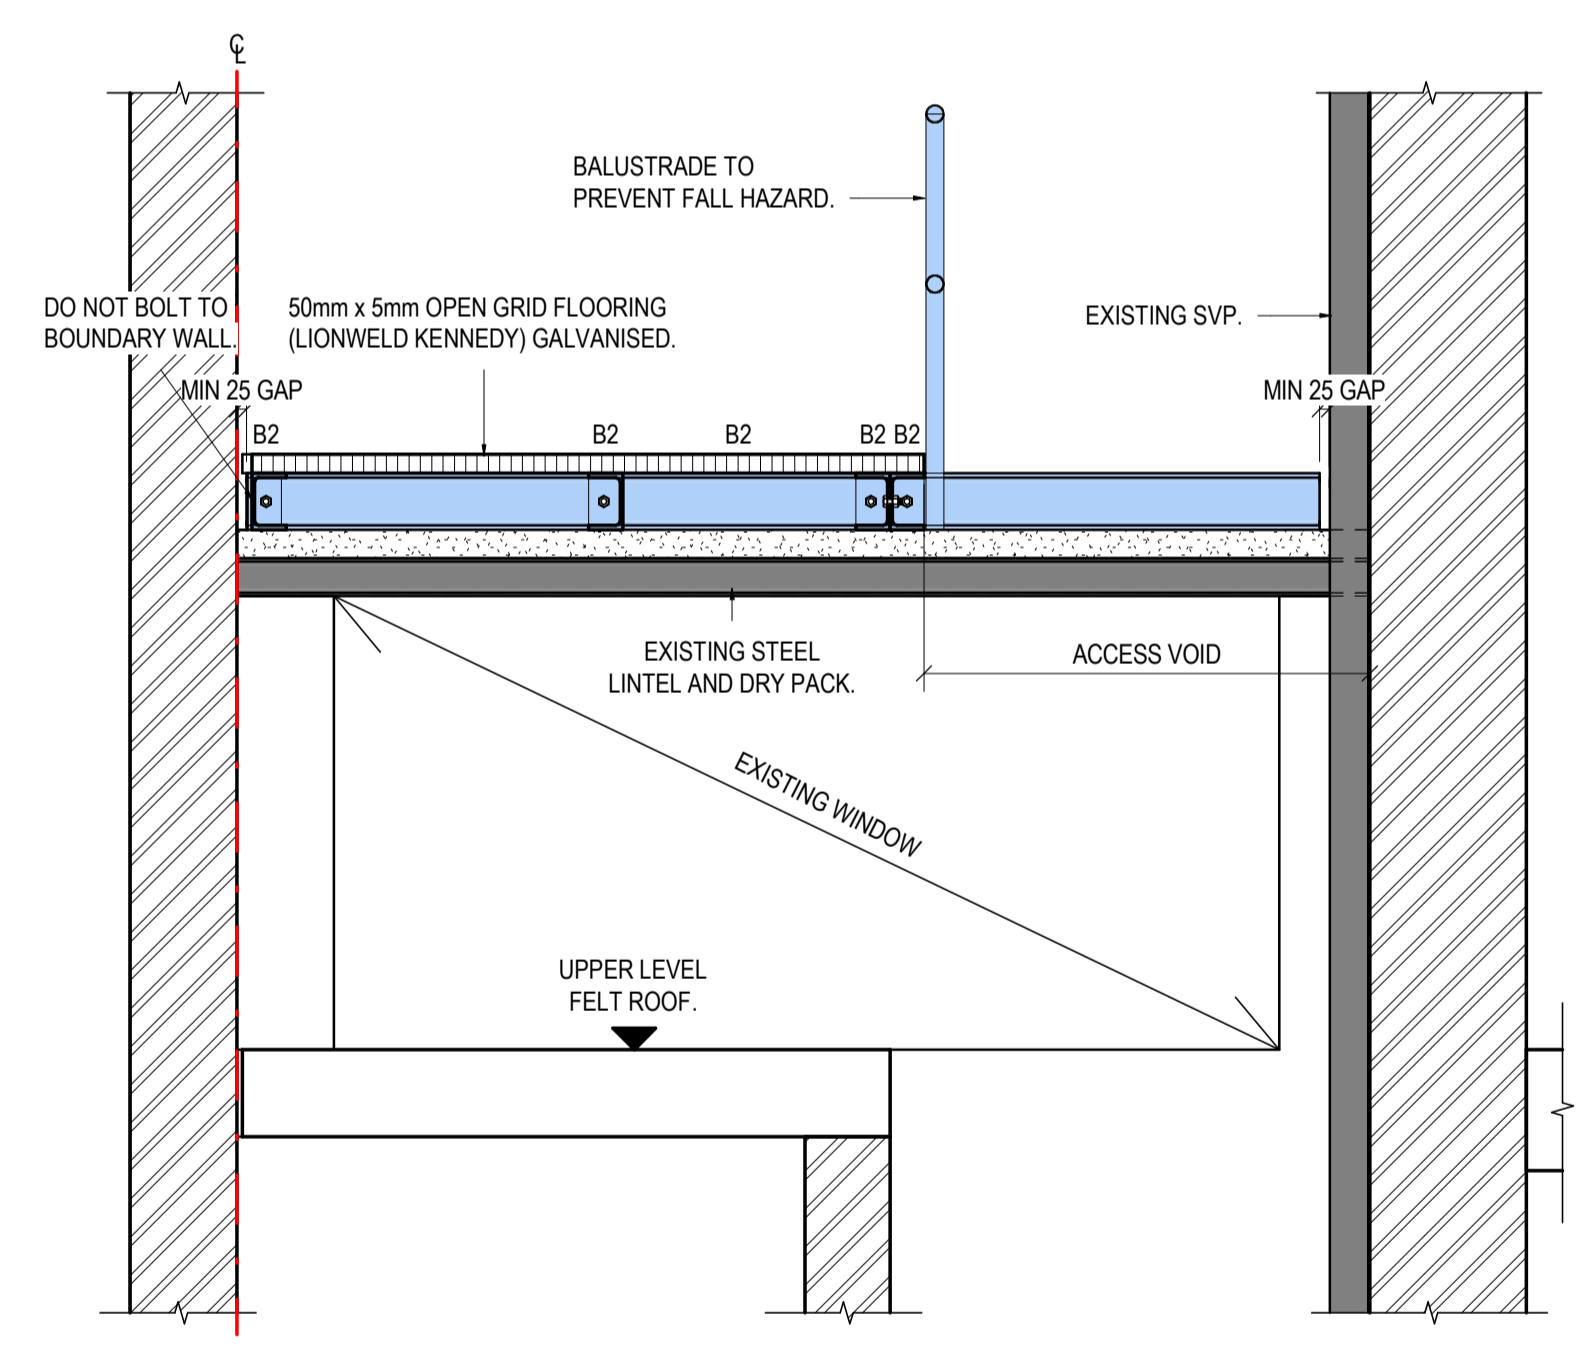


Section 2
SCALE: 1:20

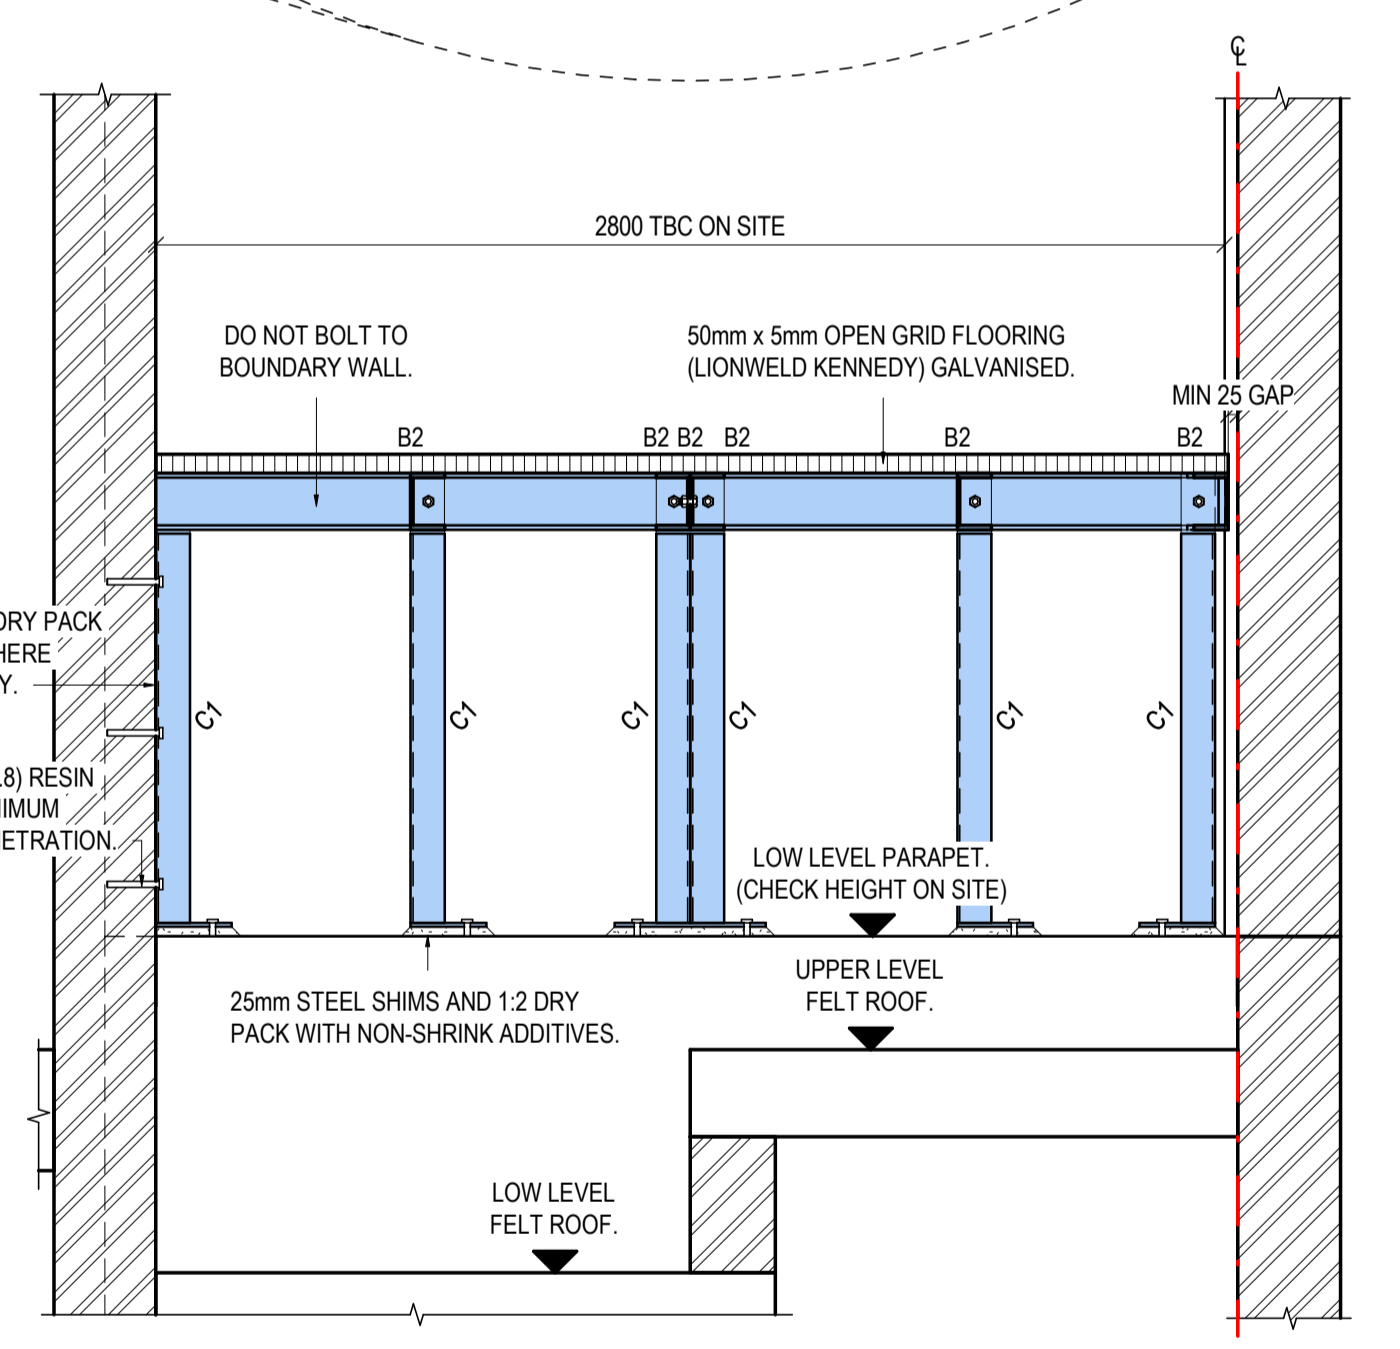


Section 3
SCALE: 1:20

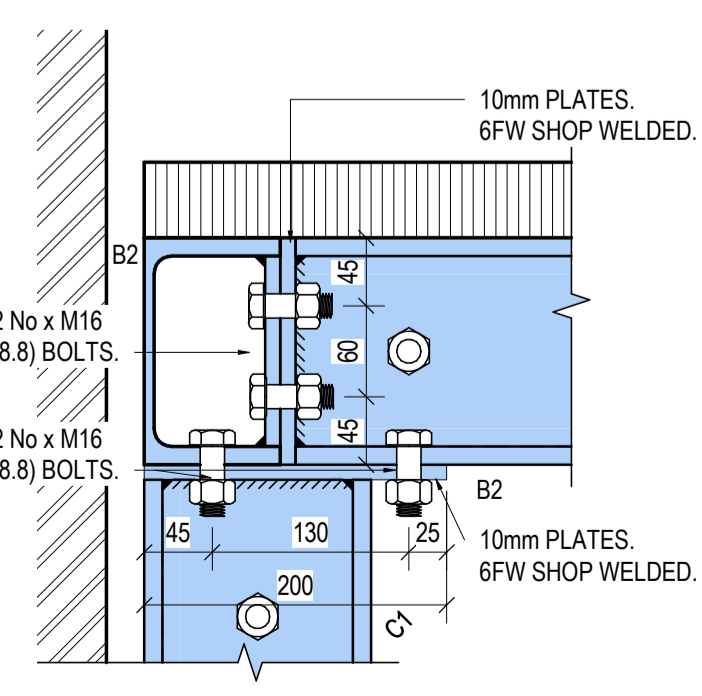


Detail 4 - Typical
SCALE: 1:5

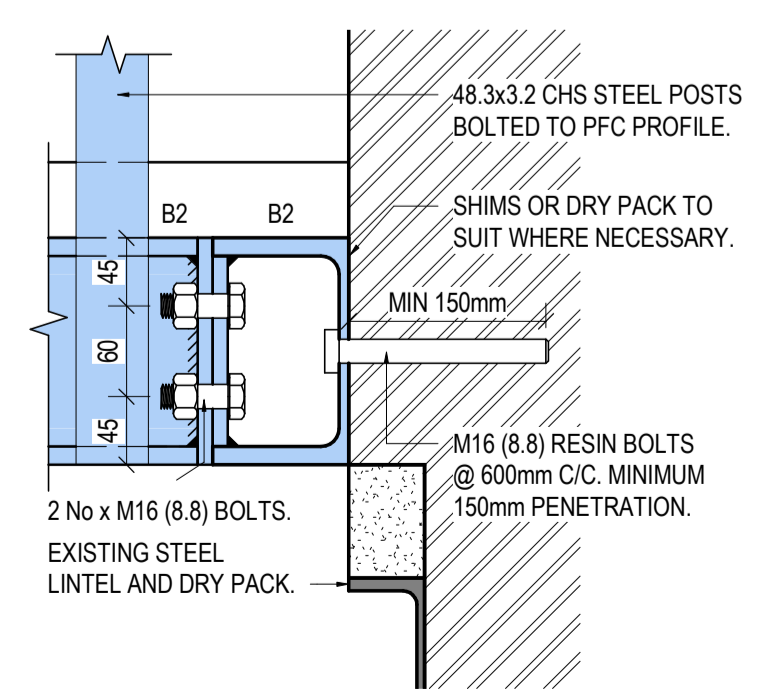

Detail 5 - Typical
SCALE: 1:5

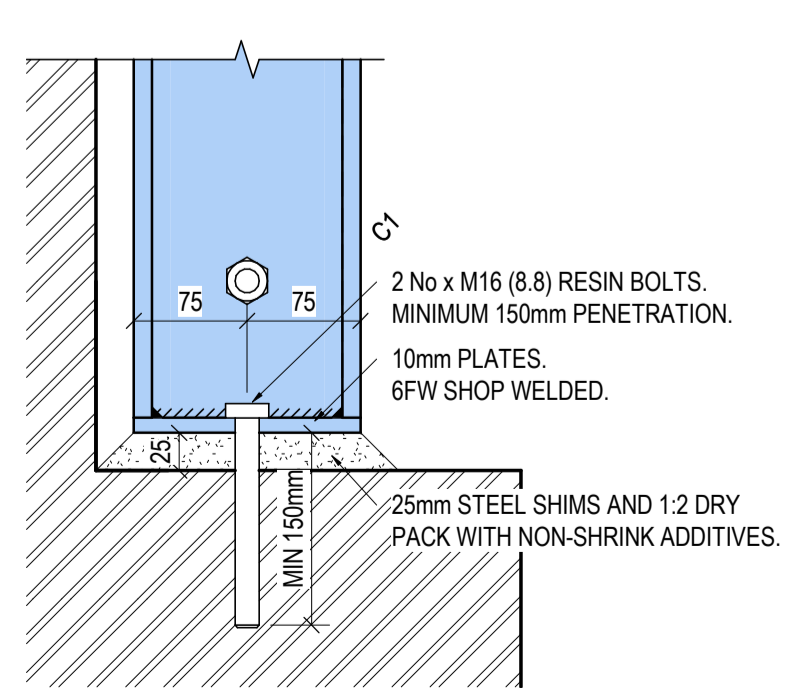


Detail 6 - Typical
SCALE: 1:5

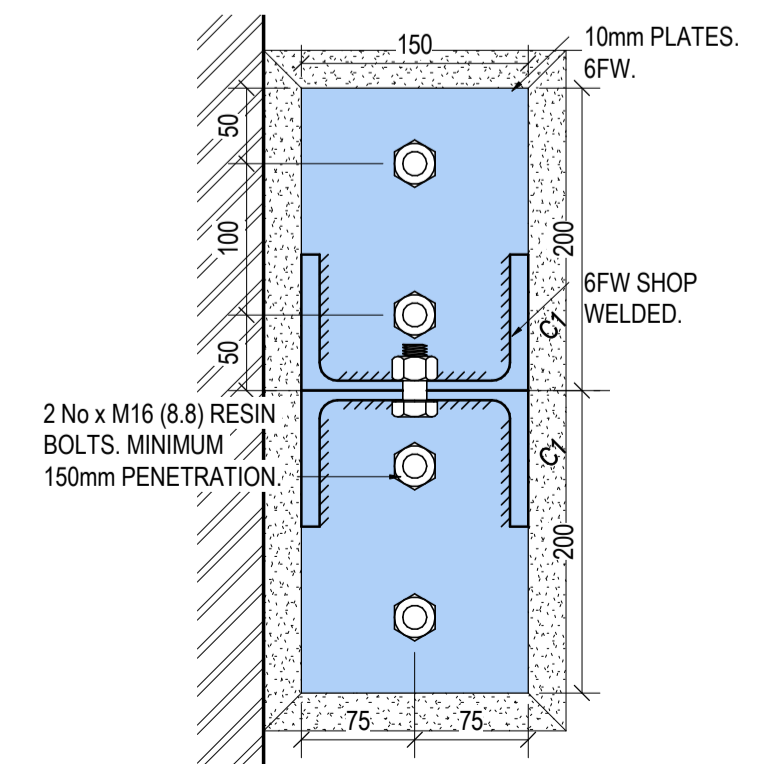

Detail 7 - Typical
SCALE: 1:5

P1	23.04.20	SA	Preliminary Issue
Rev.	Date	By	Details of Revision

The West Street Trustee
24-26 West Street
Lightwell Details

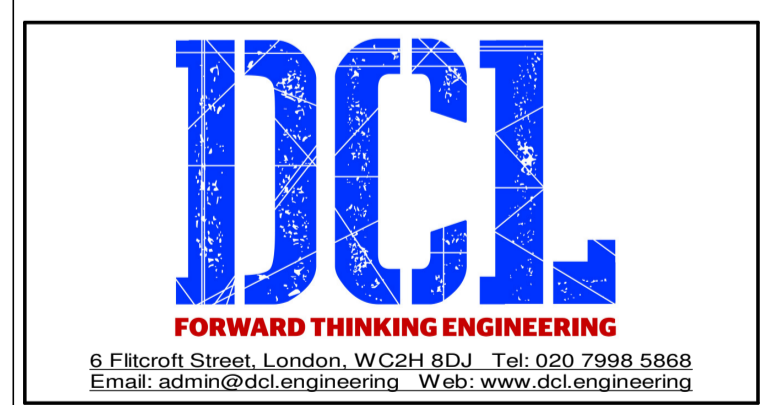

PRELIMINARY

Drawn	SA	A1 Scales	As indicated
Date	Apr 2020	Eng	AO
		Chk	AO
		App'd	FB

Project No.	Drawing No.	Rev.
99547	3502	P1