




SCALE 1:5 @ A1, 1:10 @ A3
Window WF01 - Jamb Detail

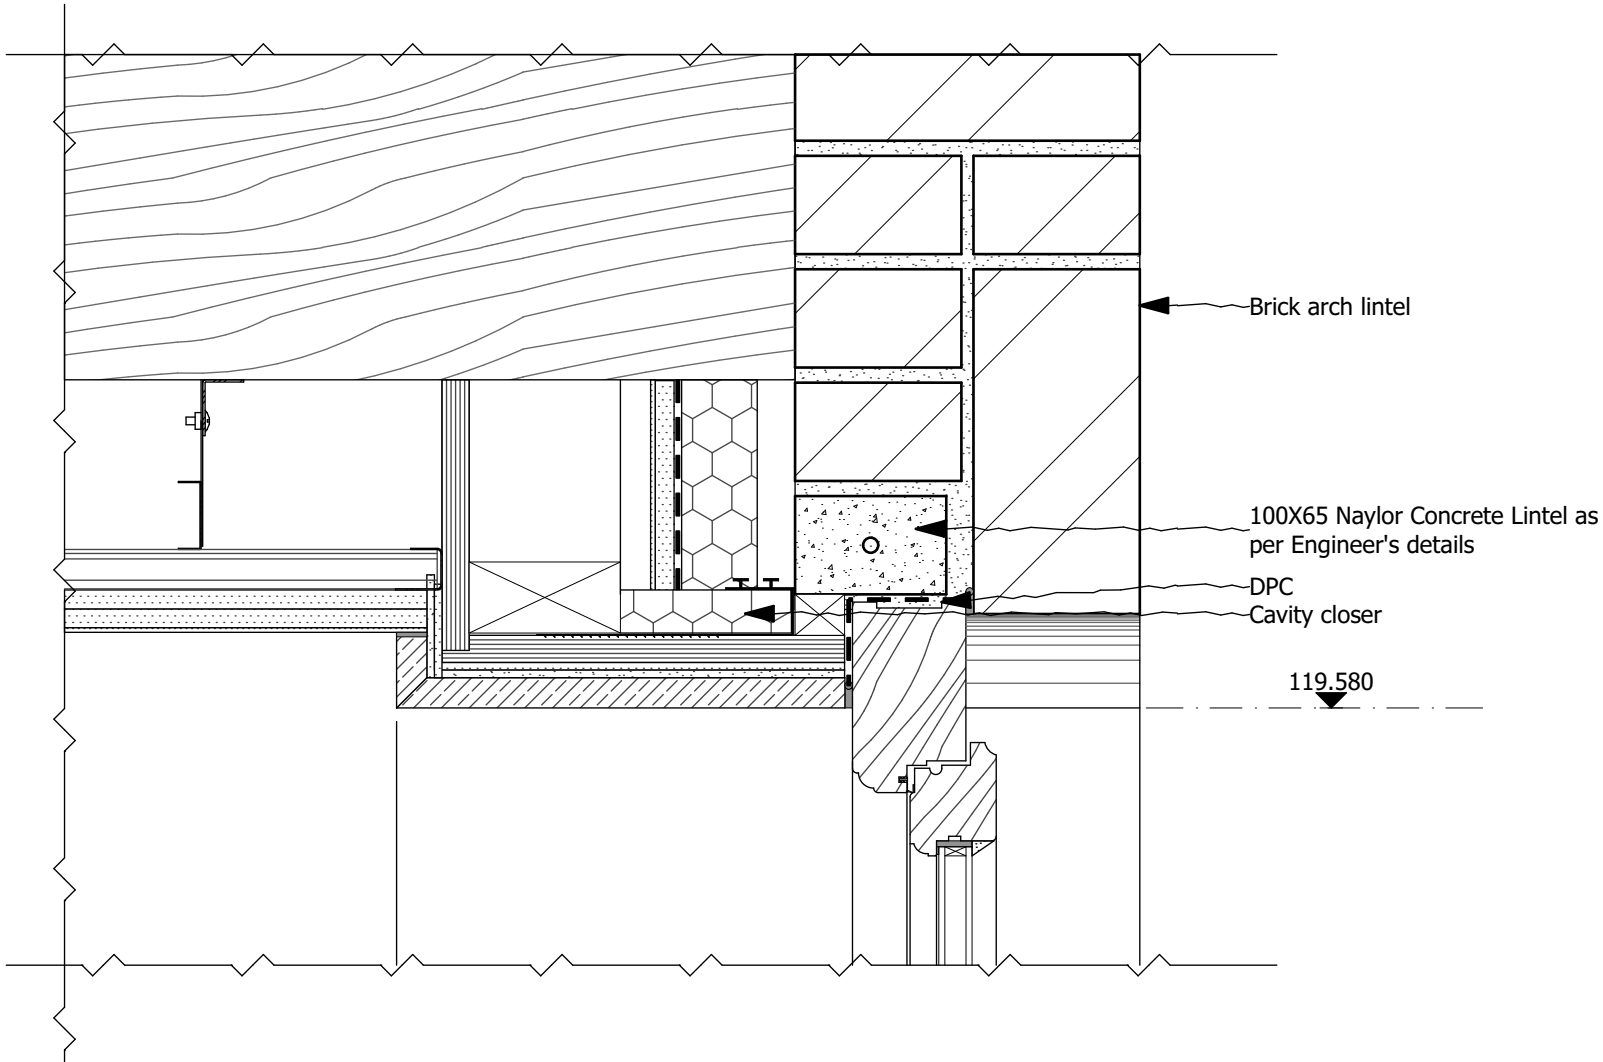


SCALE 1:5 @ A1, 1:10 @ A3
Window WF01 - Head Detail

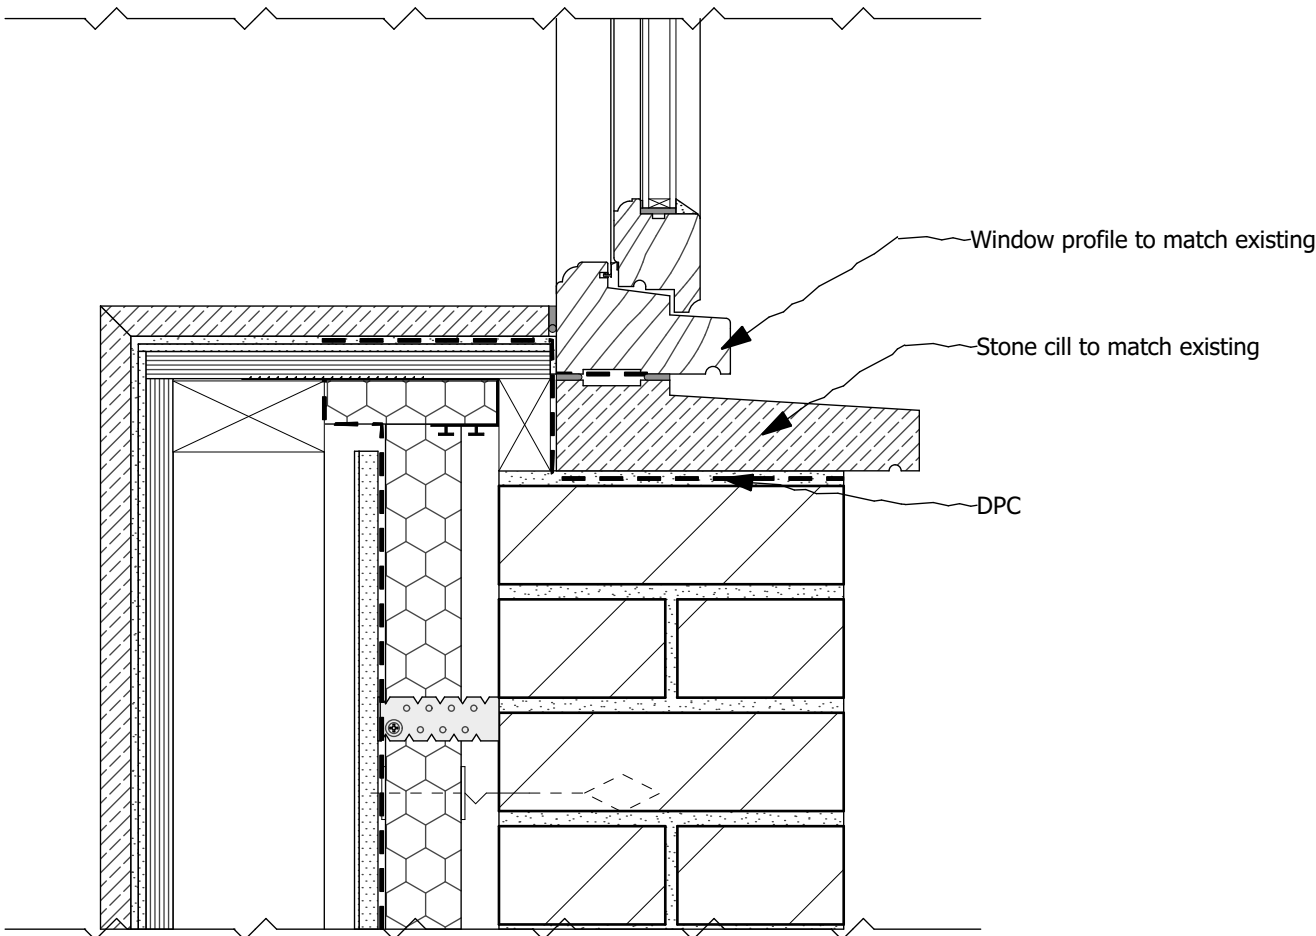


SCALE 1:5 @ A1, 1:10 @ A3
Window WF01 - Sill Detail

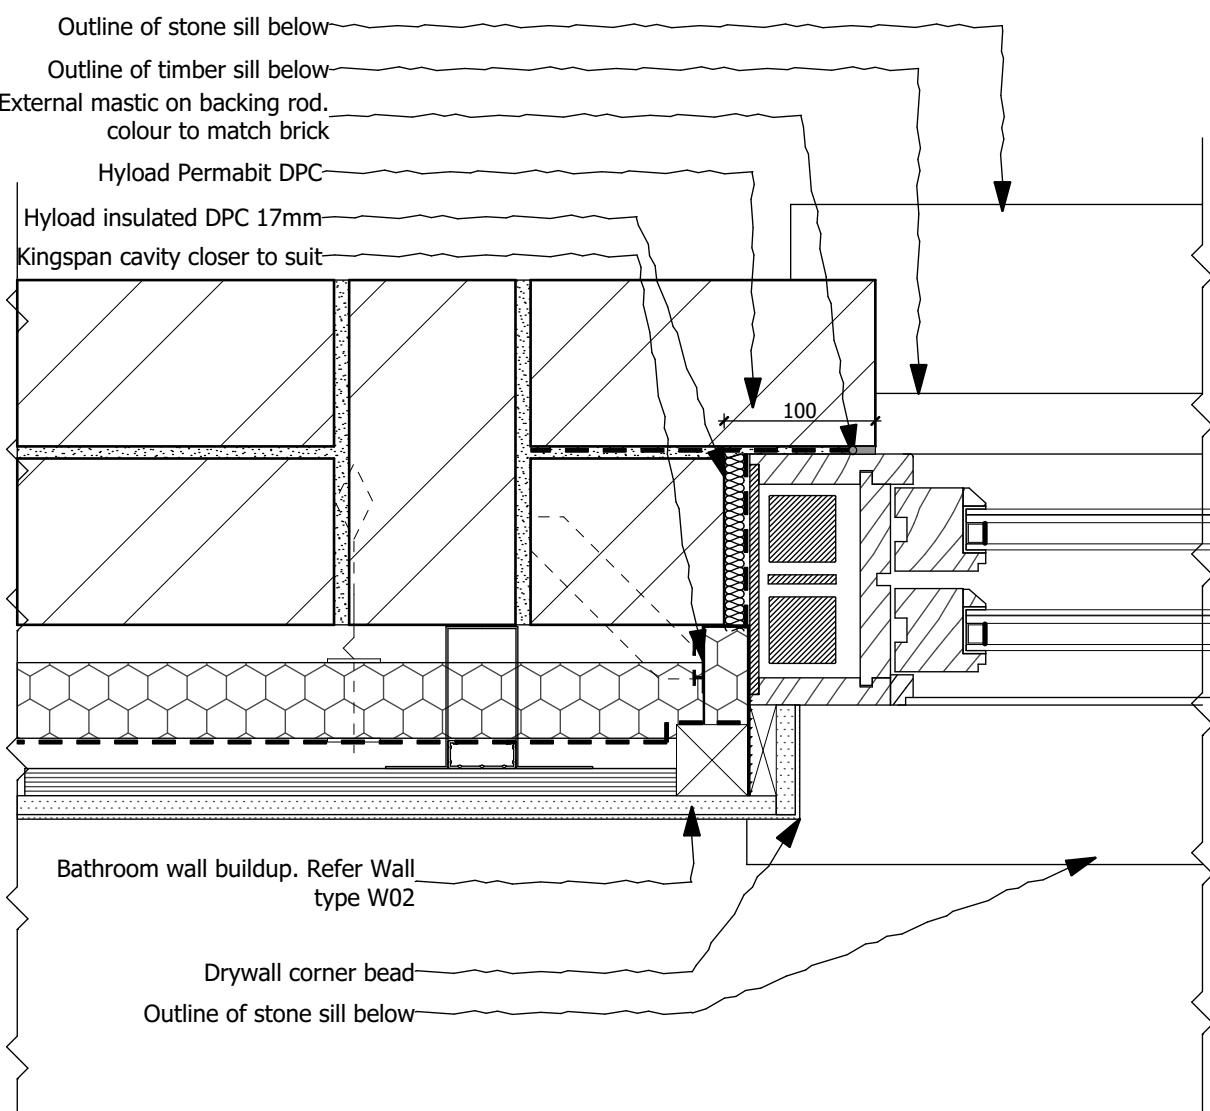


SCALE 1:5 @ A1, 1:10 @ A3
Window WF02 - Jamb Detail

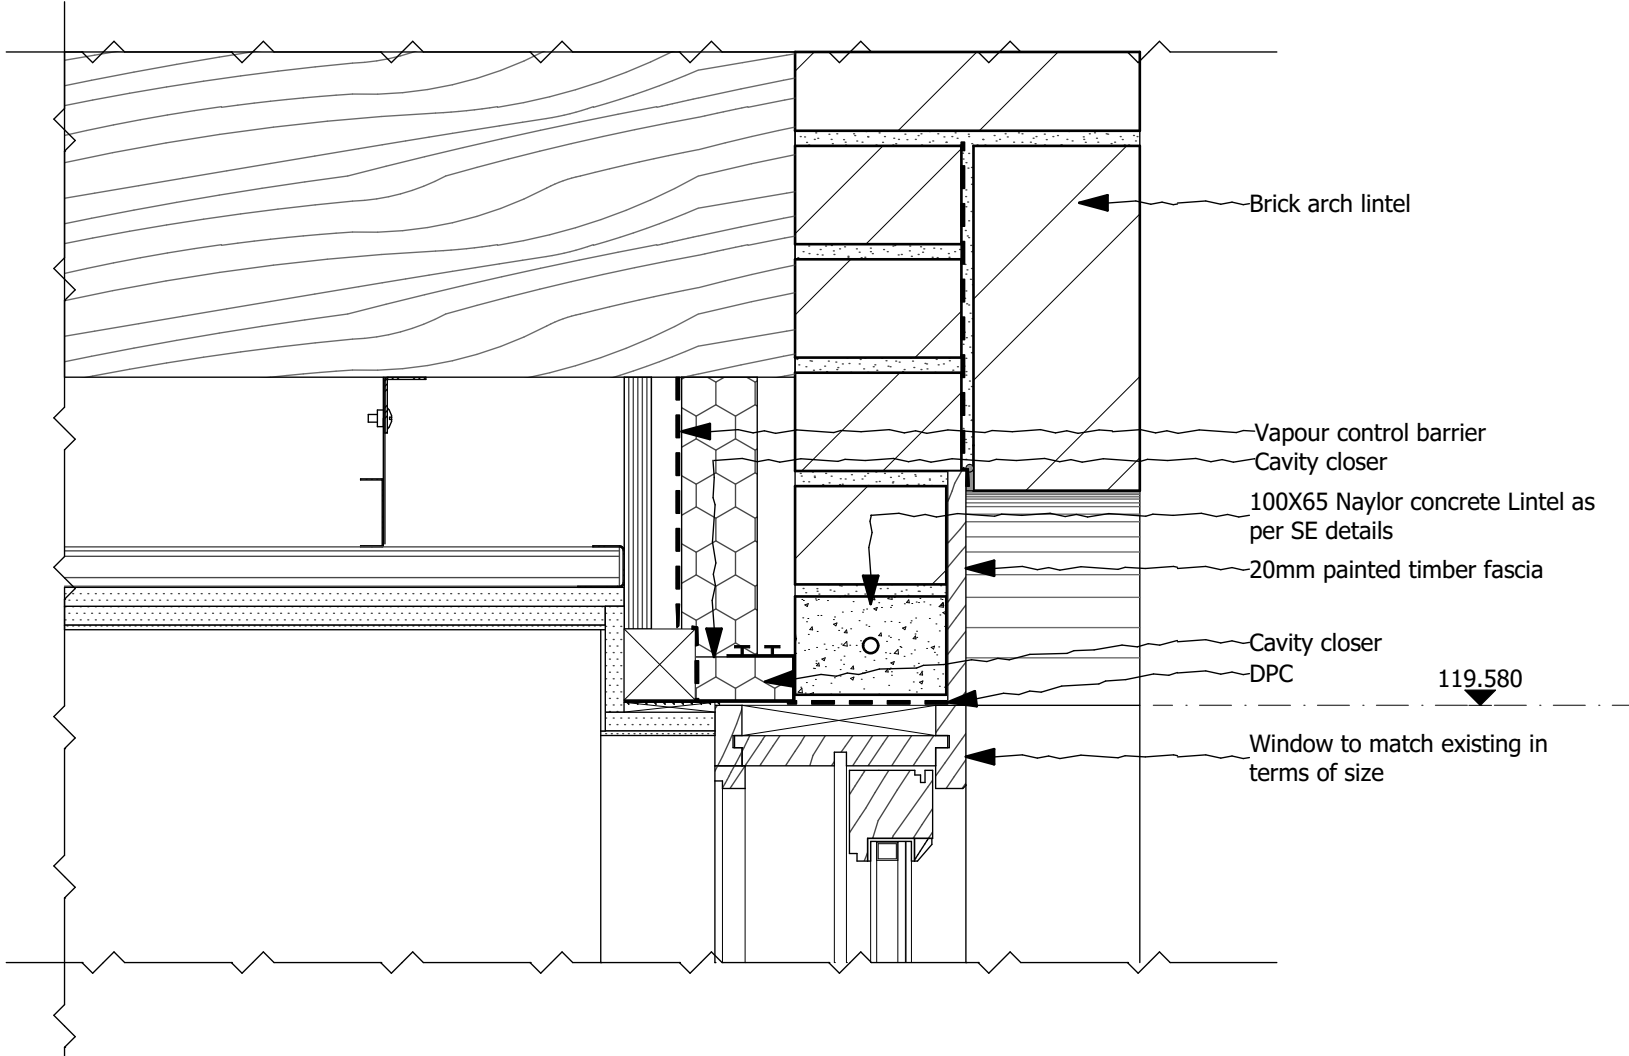


SCALE 1:5 @ A1, 1:10 @ A3
Window WF02 - Head Detail

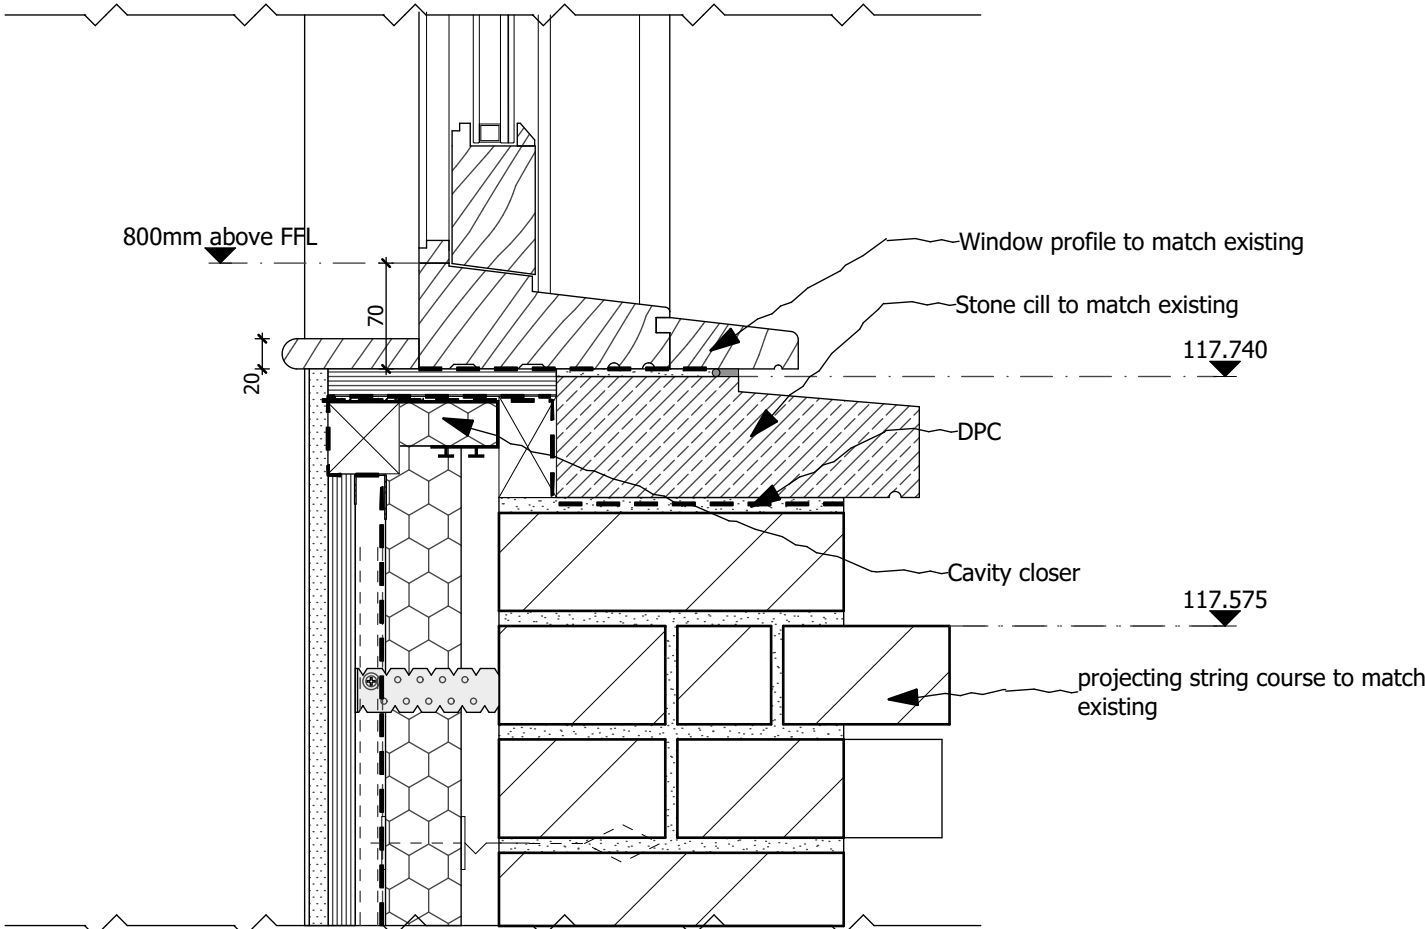


SCALE 1:5 @ A1, 1:10 @ A3
Window WF02 - Sill Detail

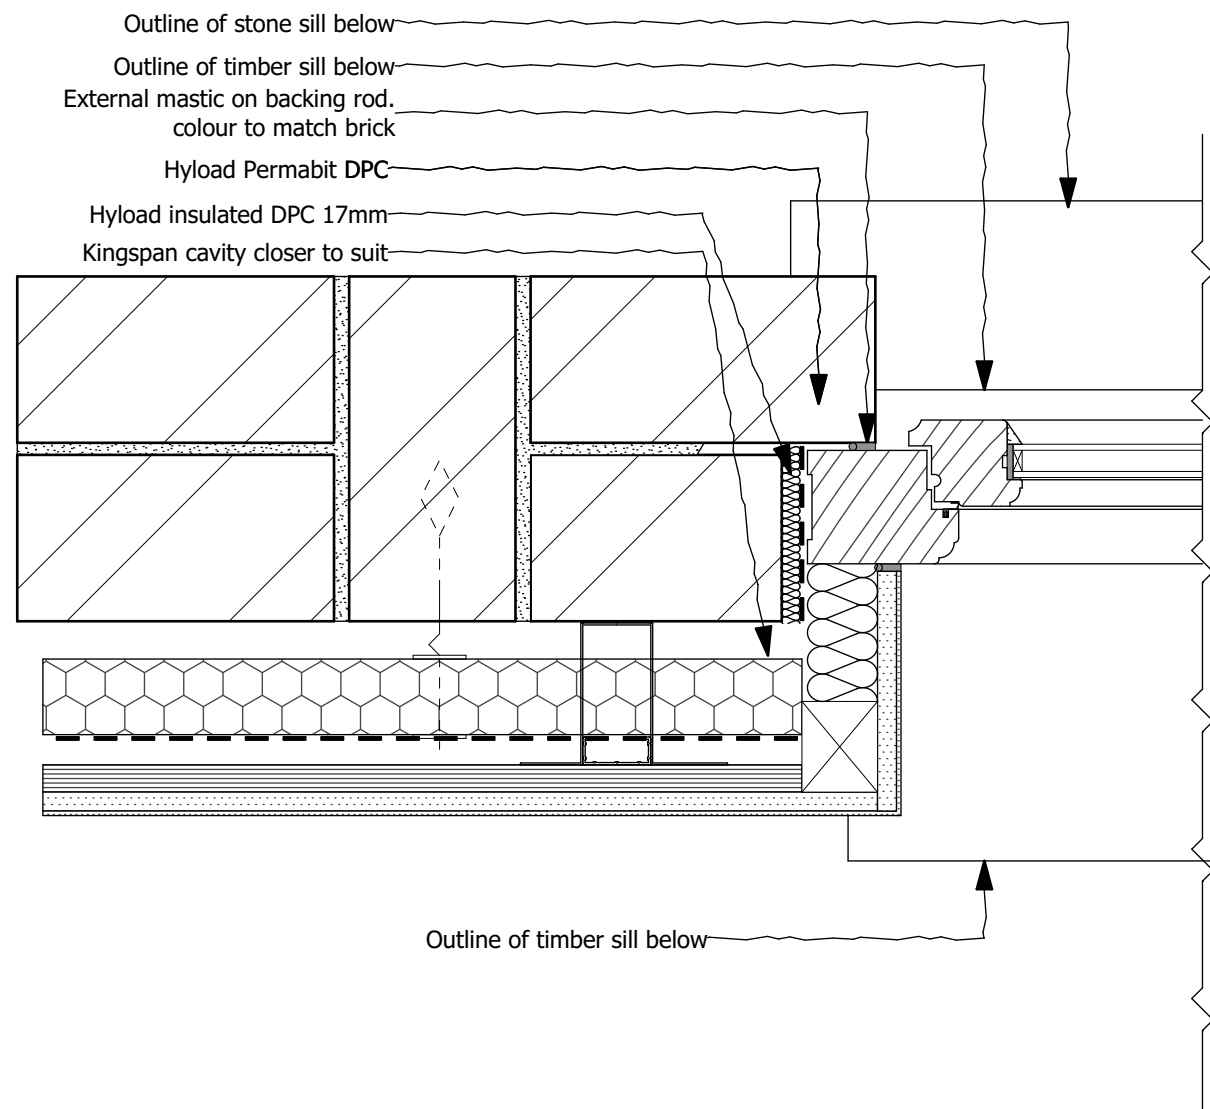

SCALE 1:5 @ A1, 1:10 @ A3
Window WF03 - Jamb Detail

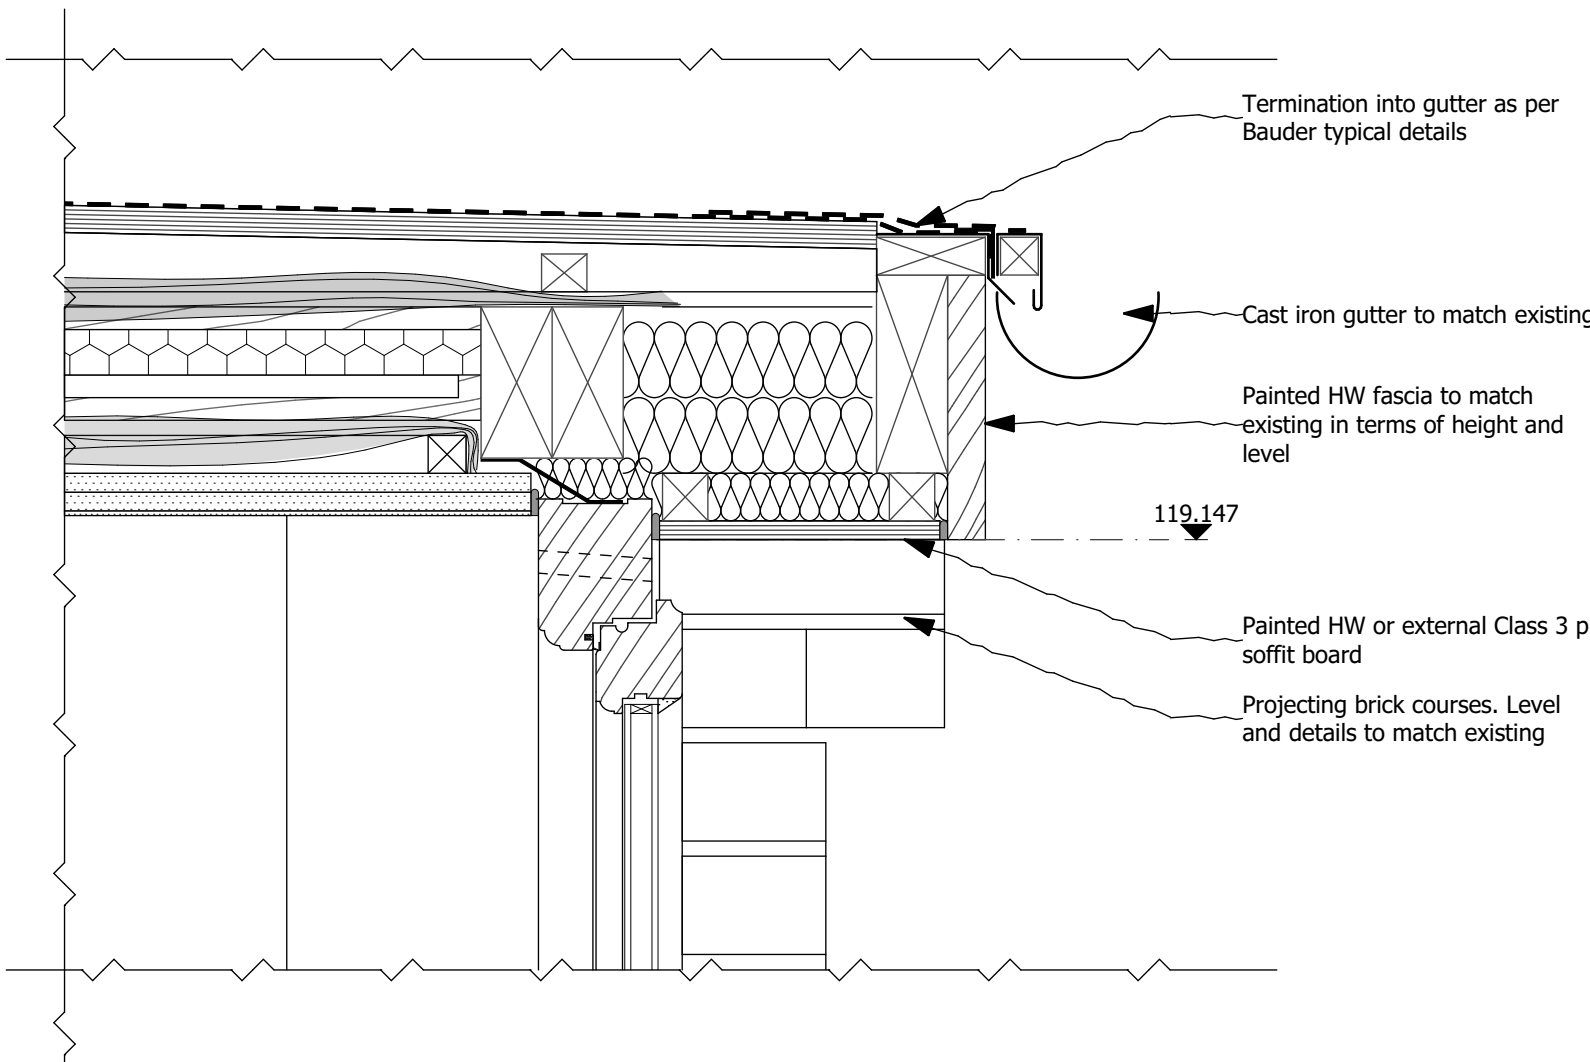

SCALE 1:5 @ A1, 1:10 @ A3
Window WF03 - Head Detail

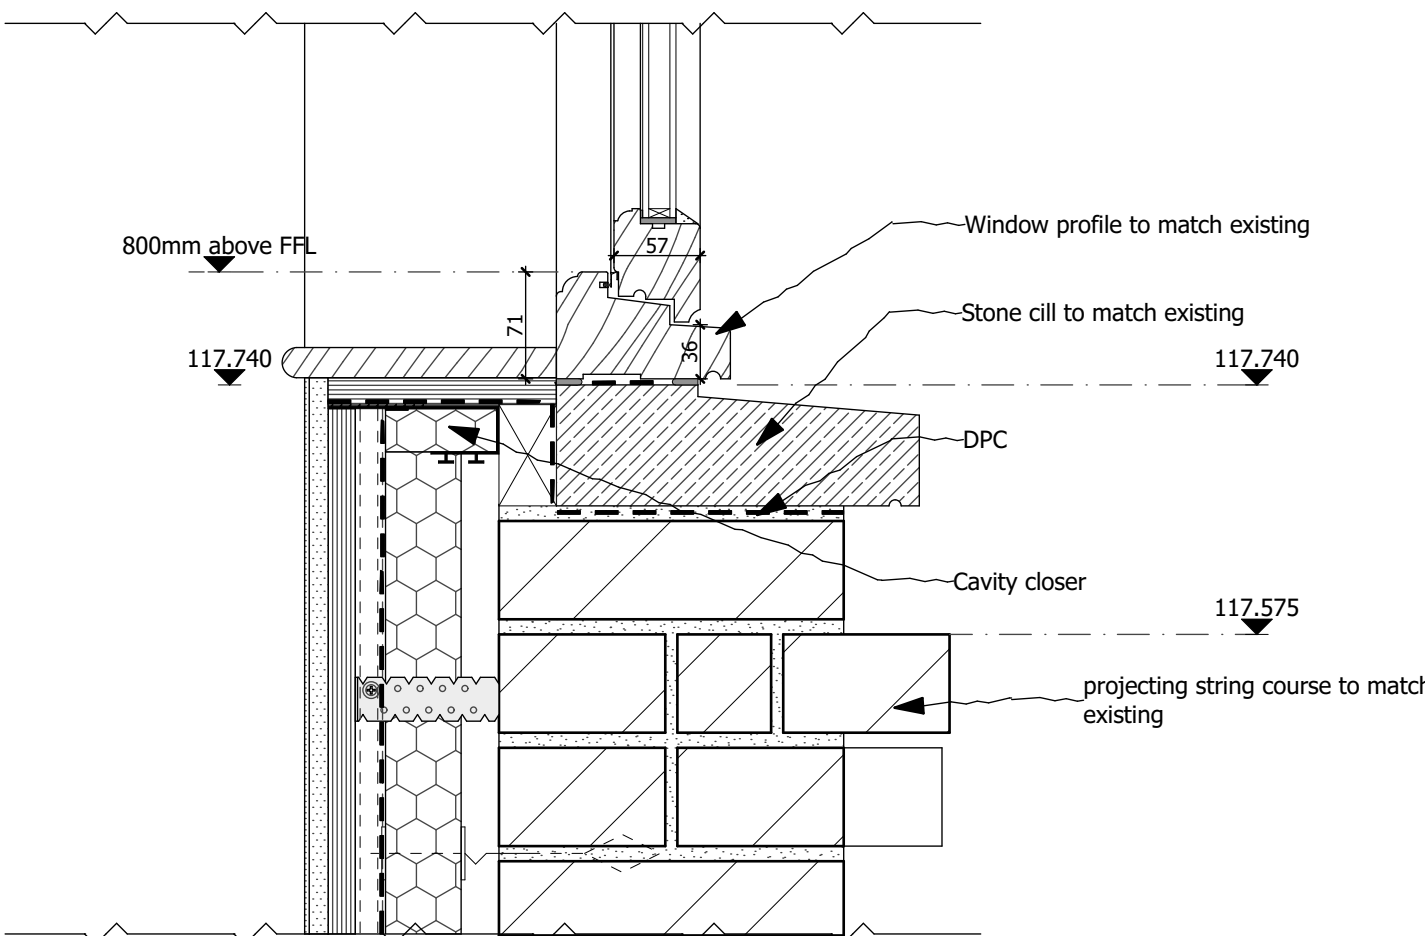

SCALE 1:5 @ A1, 1:10 @ A3
Window WF03 - Head Detail

DO NOT SCALE FROM THIS DRAWING

Figured dimensions only are to be taken from this drawing. All dimensions are to be checked on site before any work is put in hand. If in doubt, ask.

All SHH drawings to be read in conjunction with relevant SHH Finishes, Sanitaryware, Lighting & Ironmongery schedules.

Any discrepancies to be highlighted to SHH prior to procurement and in good time.

Copyright © Spence Harris Hogan Limited <YEARLONG> Registered in England & Wales. Registered No. 261 0615 SHH is the trading name of Spence Harris Hogan Limited

Legends & Notes:

* Any information shown in red forms fit out scope of works to be issued in due course and is NOT part of shell and core package.

Rev	Date	Description	Athr	Chkd
T01	01/07/2020	Tender Issue	VG	AT

shh

Architecture & Interior Design

RIBA

Chartered Practice



MEMBER

1 Vencourt Place, Ravenscourt Park
 Hammersmith, London W6 9NU
 Phone +44 (0) 20 8600 4171 Email info@shh.co.uk
 shh.co.uk

Project:

Coach House

Hampstead Lane
 London, N6 4RU

Client:

Private Client

Drawing Title:

WINDOWS

Window Details

(Project number)DWG number_Revision:

(917)5151_T01