
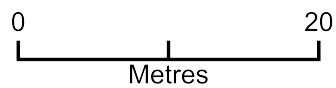


64 BELSIZE PARK GARDENS, NW3 4NE

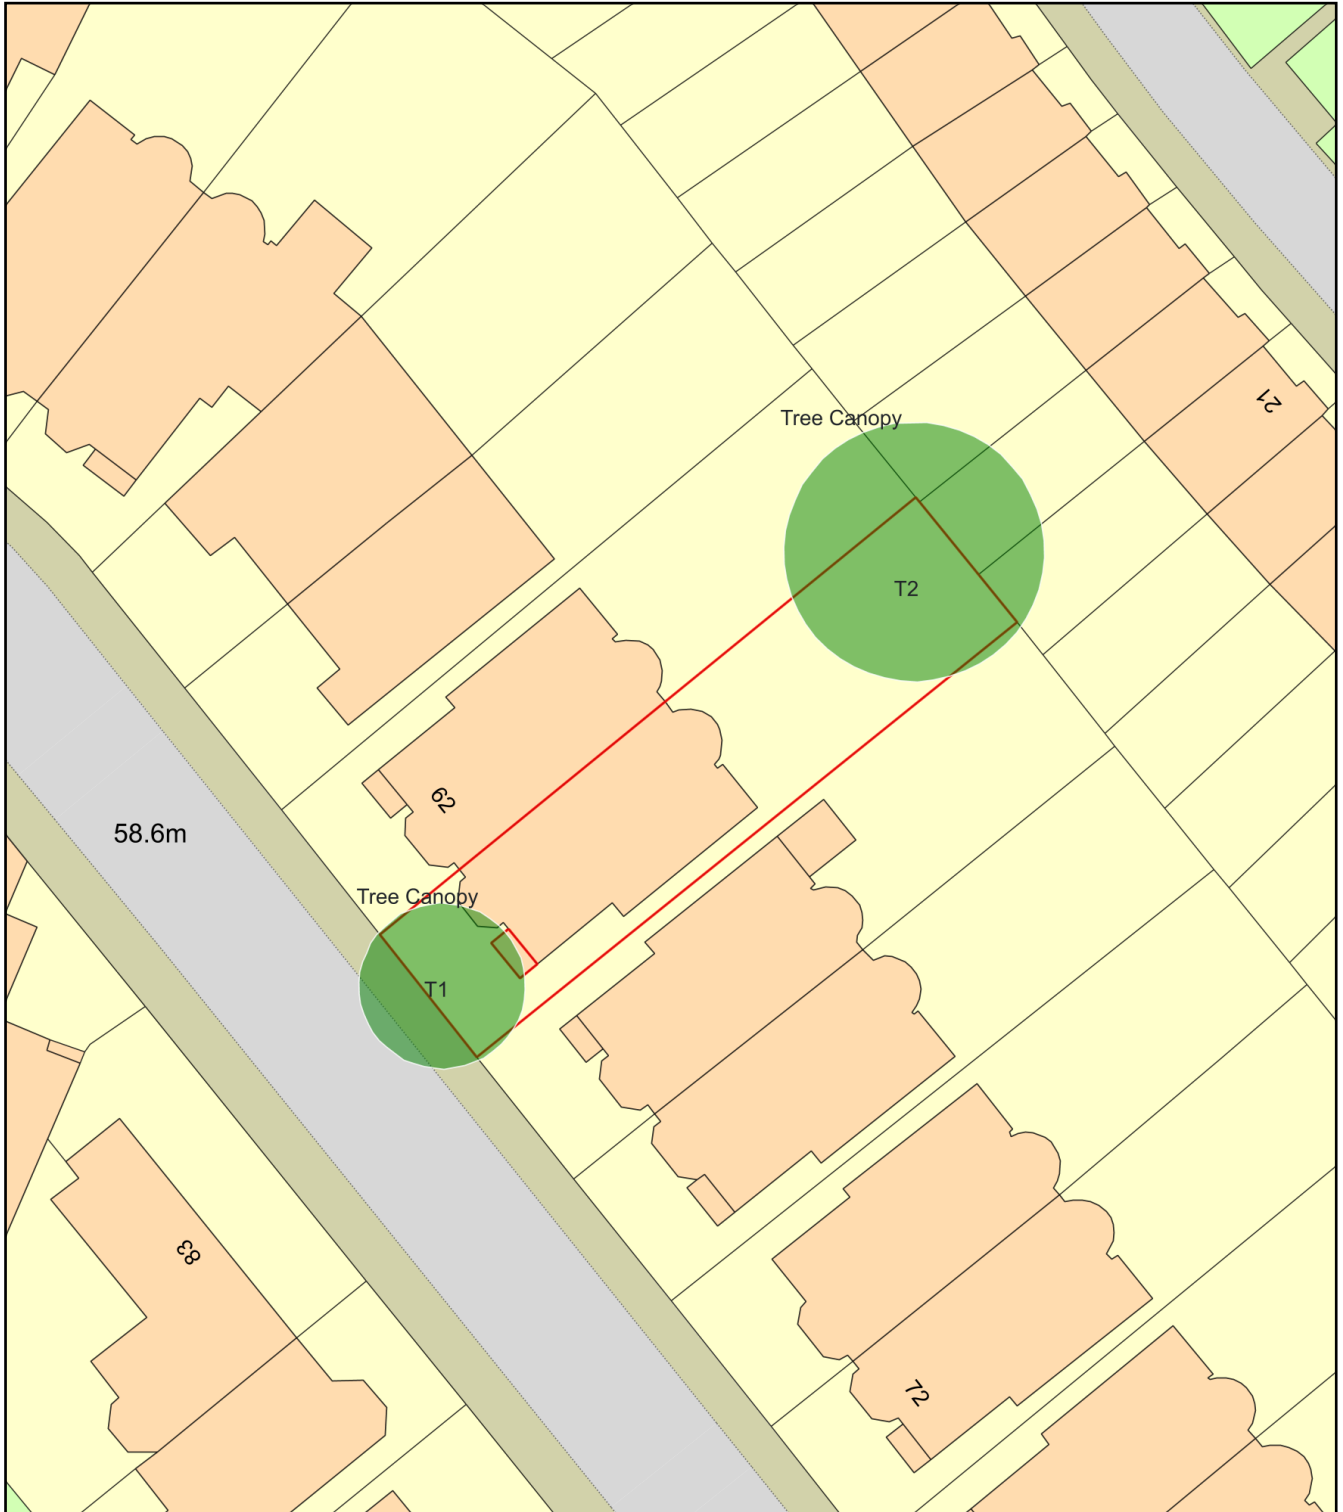

Plan Produced for: L.B.CAMDEN

Date Produced: 02 Jul 2020

Plan Reference Number: TQRQM20184140639066

Scale: 1:500 @ A4