
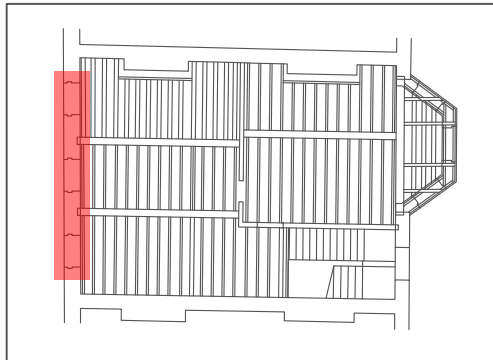


**General Notes:**

1. This drawing to be read in conjunction with all relevant drawings and specifications.

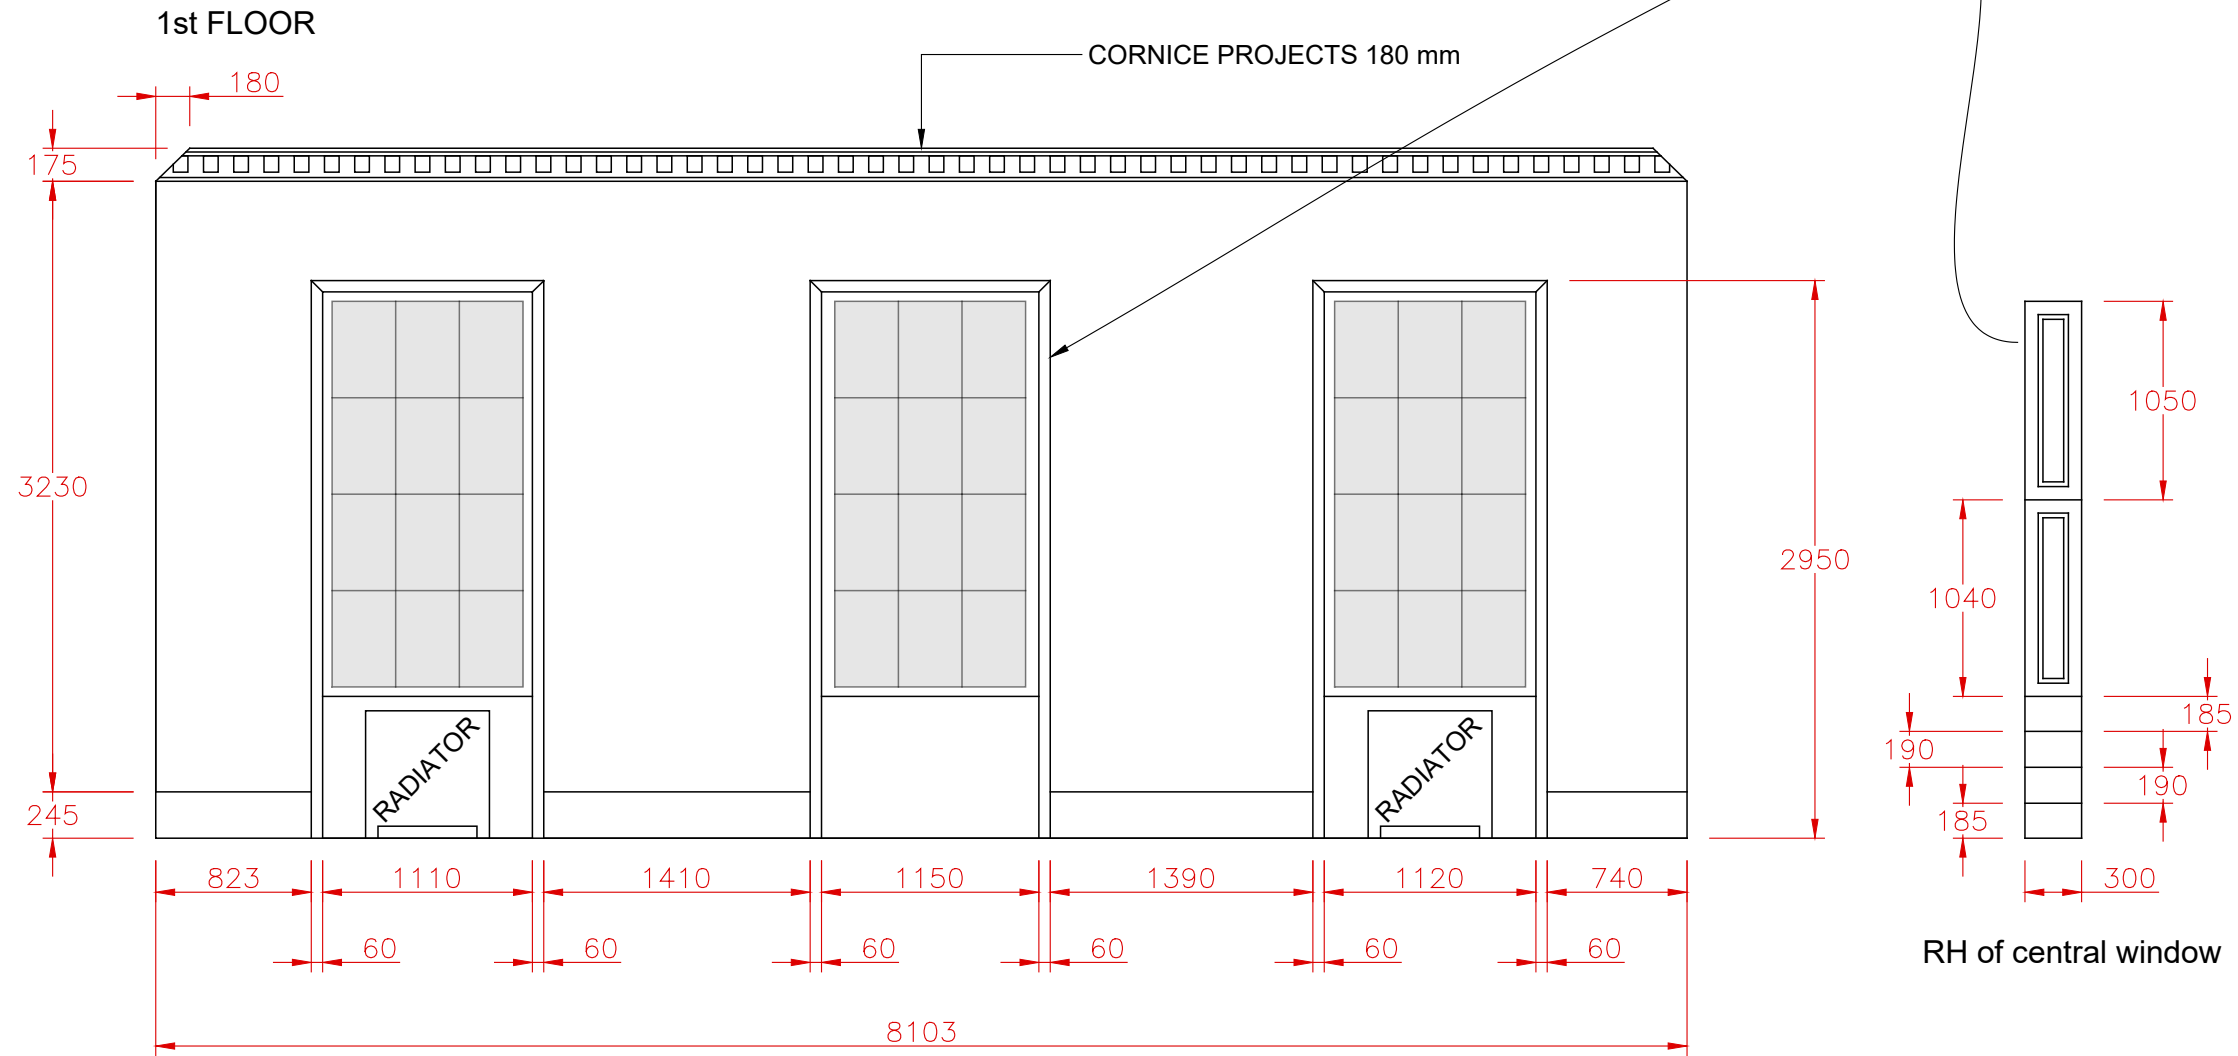

PD	07.06.20	SURVEY	HG
REV	DATE	COMMENT	BY

*Dbr London Ltd*  
 104a Consort Road  
 London  
 SE14 2PR  
 Tel: 020 757 7775  
 Email: enquiries@dbrlimited.com  
 Web: www.dbrlimited.com




**Project:**  
 4 JOHN STREET

**Sheet title:**  
 1ST FLOOR  
 INTERNAL SURVEY

**Client:**  
 4 JOHN STREET

**Drawing number:**  
 DBR - XXXX - 01 PD

<b>Drawn by:</b> HG	<b>Checked by:</b> BF
------------------------	--------------------------

<b>Sheet:</b> 01 of 02	<b>Original issue:</b> A3
---------------------------	------------------------------

<b>Scale:</b> 1:40@A3	<b>Date:</b> 07/06/2020
--------------------------	----------------------------

<b>Revision:</b> PD	<b>Sheet number:</b>
------------------------	----------------------

<b>Issue:</b> Reference	<b>01</b>
----------------------------	-----------

**CAD file:**  
 4 JOHN STREET.dwg



**01** 1ST FLOOR  
 Scale:1:40





**General Notes:**

1. This drawing to be read in conjunction with all relevant drawings and specifications.



2nd FLOOR NORTH

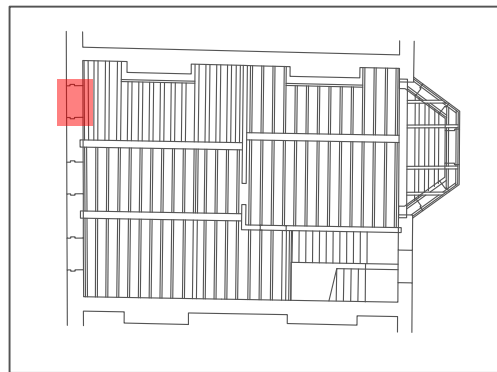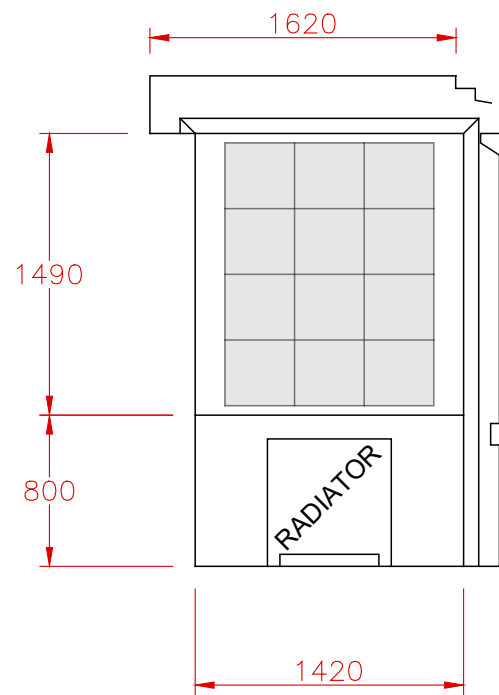

2nd FLOOR SOUTH

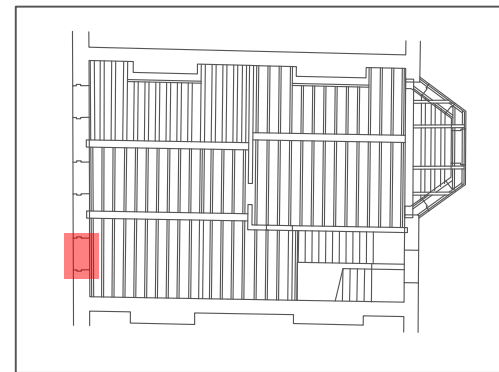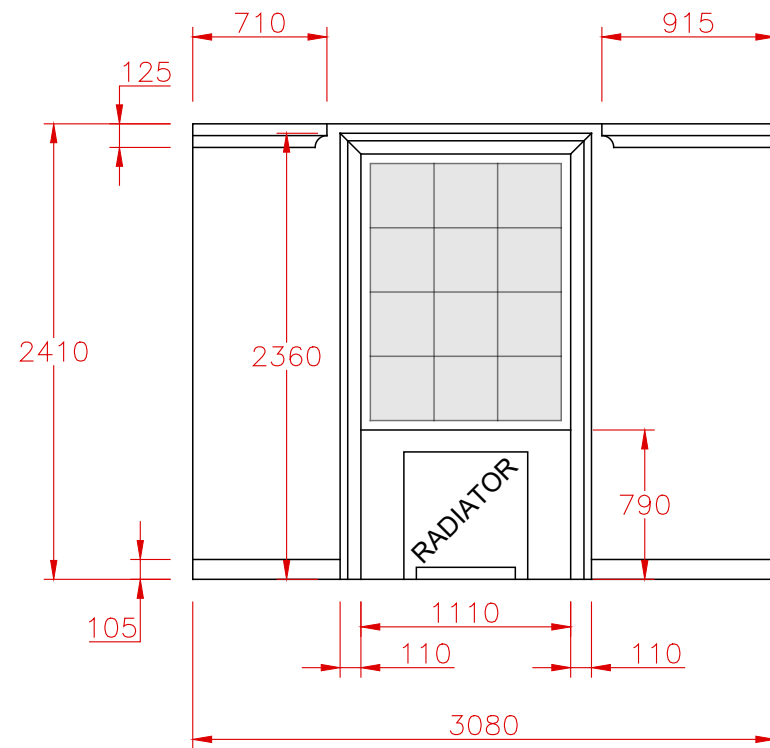

2nd FLOOR MIDDLE

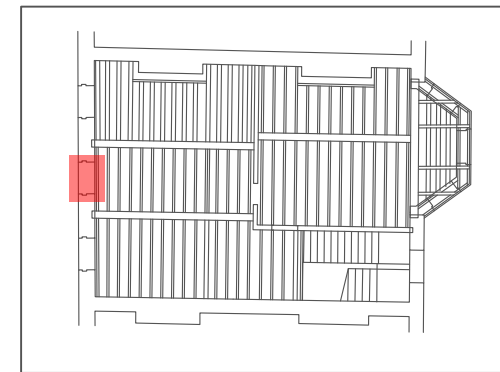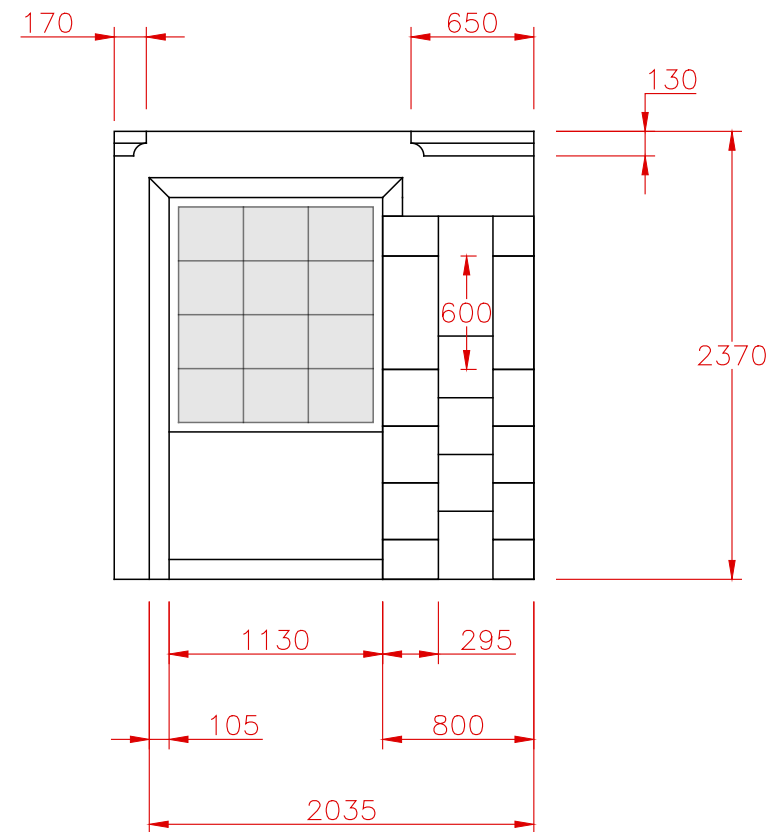

REV	DATE	COMMENT	BY
PD	07.06.20	SURVEY	HG

*Dbr London Ltd*  
 104a Consort Road  
 London  
 SE14 2PR  
 Tel: 020 757 7775  
 Email: enquiries@dbrlimited.com  
 Web: www.dbrlimited.com



**Project:**  
 4 JOHN STREET  
**Sheet title:**  
 2ND FLOOR  
 INTERNAL SURVEY

**Client:**  
 4 JOHN STREET

**Drawing number:**  
 DBR - XXXX - 02 PD

<b>Drawn by:</b> HG	<b>Checked by:</b> BF
<b>Sheet:</b> 02 of 02	<b>Original issue:</b> A3
<b>Scale:</b> 1:40@A3	<b>Date:</b> 07/06/2020
<b>Revision:</b> PD	<b>Sheet number:</b> <b>02</b>
<b>Issue:</b> Reference	

**CAD file:**  
 4 JOHN STREET.dwg

**01 2ND FLOOR**  
 Scale:1:40

