


Project		4 John Street			
Title		Proposed temporary works to front elevation internally			
Project No	Sketch No	Prep. By	Date	Checked By	Date
11720	SK02	JWS	06/20		

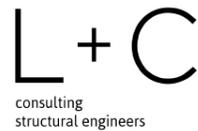





Lucking & Clark LLP  
31 Cowcross Street  
London, EC1M 6DQ  
Tel. 020 7336 8986  
info@LCEngineers.co.uk  
www.LCEngineers.co.uk

**Notes:**

1. This drawing is not to scale. Do not scale from this drawing.
2. All temporary works are to be connected to each other and to the existing structure to prevent dislocation.
3. All proprietary temporary works are to be installed in accordance with the manufacturer's details.
4. Acrow props to be fixed at the head and the base with 2No. wood screws per prop.
5. The contractor shall be responsible for ensuring that operations do not in any way impair the safety or condition of the existing structure. He shall provide any additional temporary supports required for this purpose and shall carefully inspect the condition of the structure both before and during the execution of the works.

**PRELIMINARY - for comment/approval only**

**Note:** Temporary works required if inner skin of masonry found to be inadequate to support the existing floor beams at 3rd & 2nd floor following demolition of the outer skin. If propping is found to be needed, it must be installed prior to any demolition of the outer skin, with the exception of preliminary investigation works.

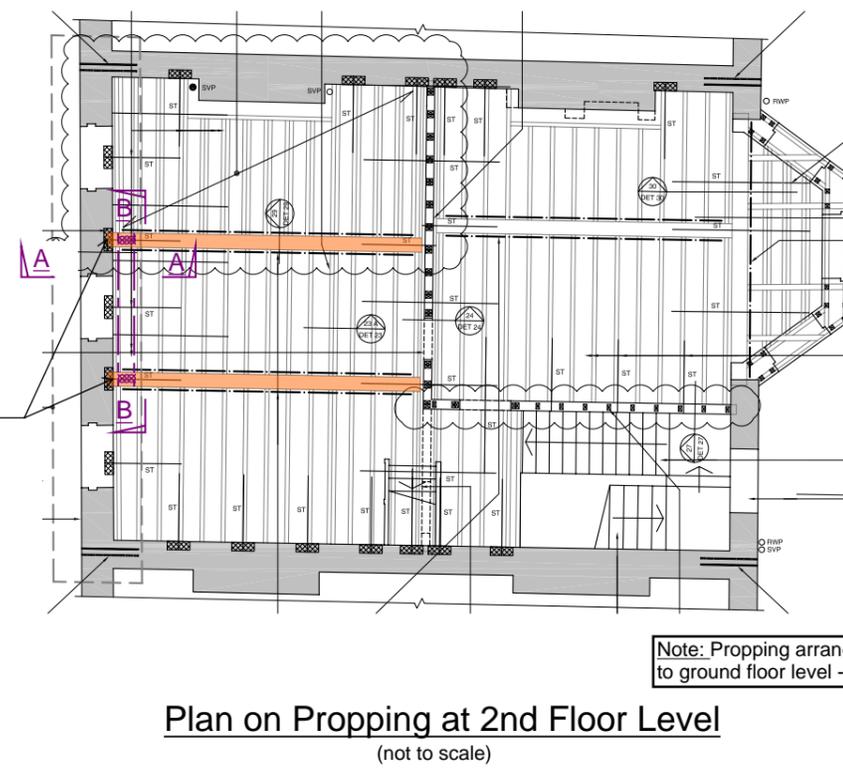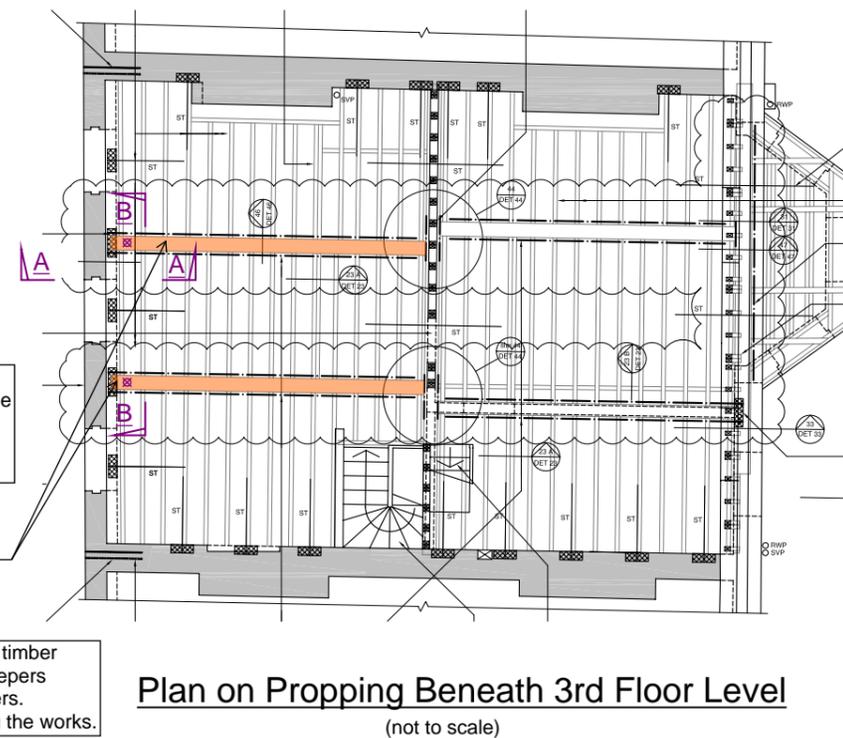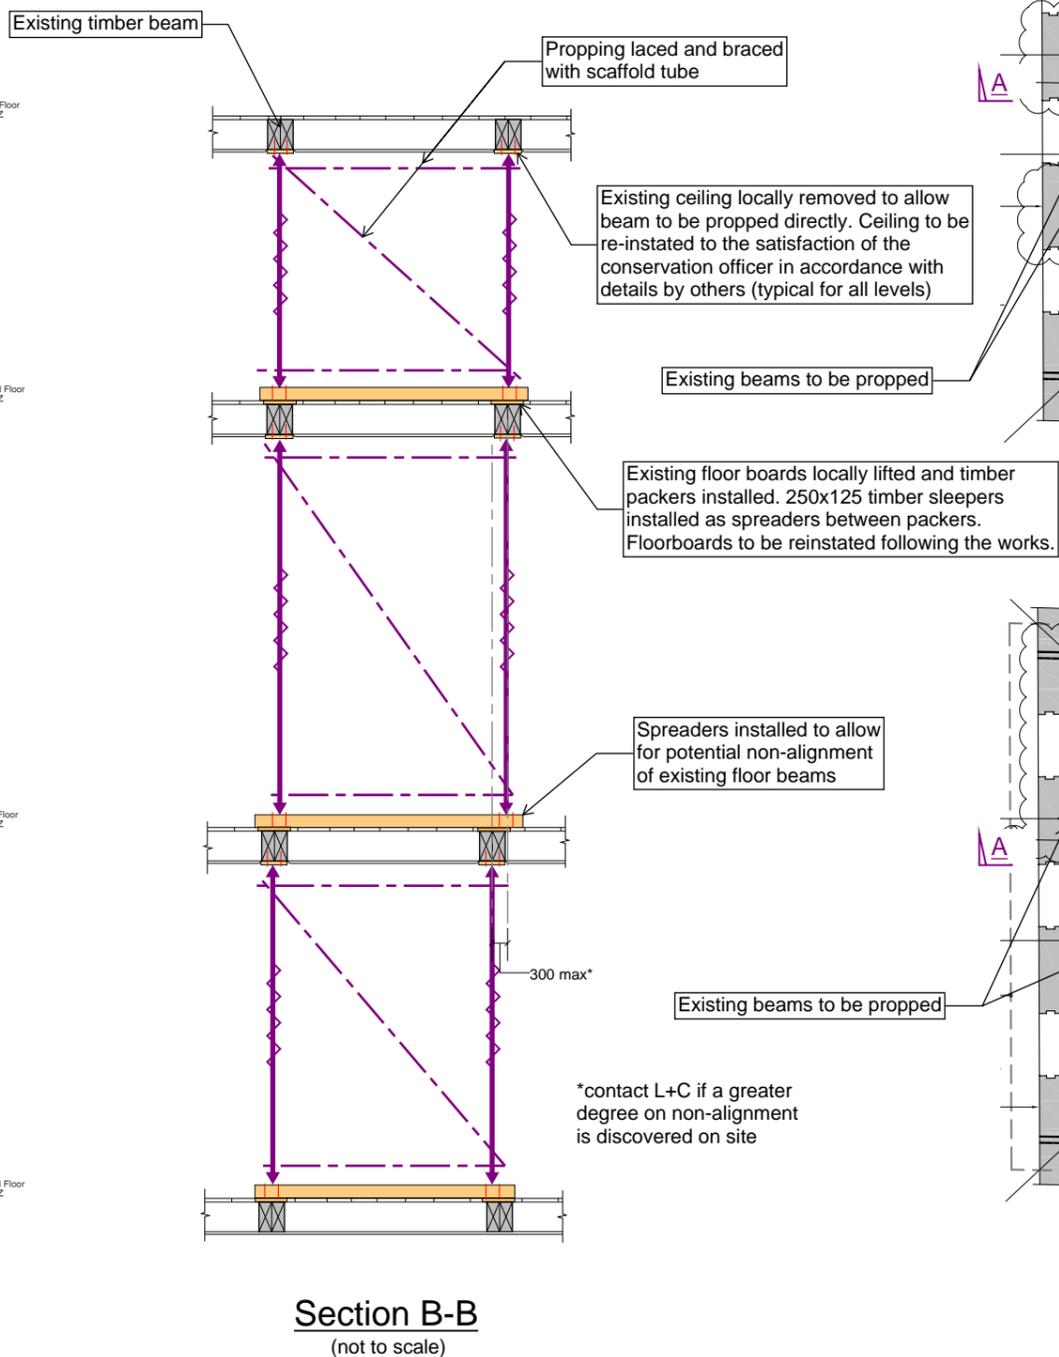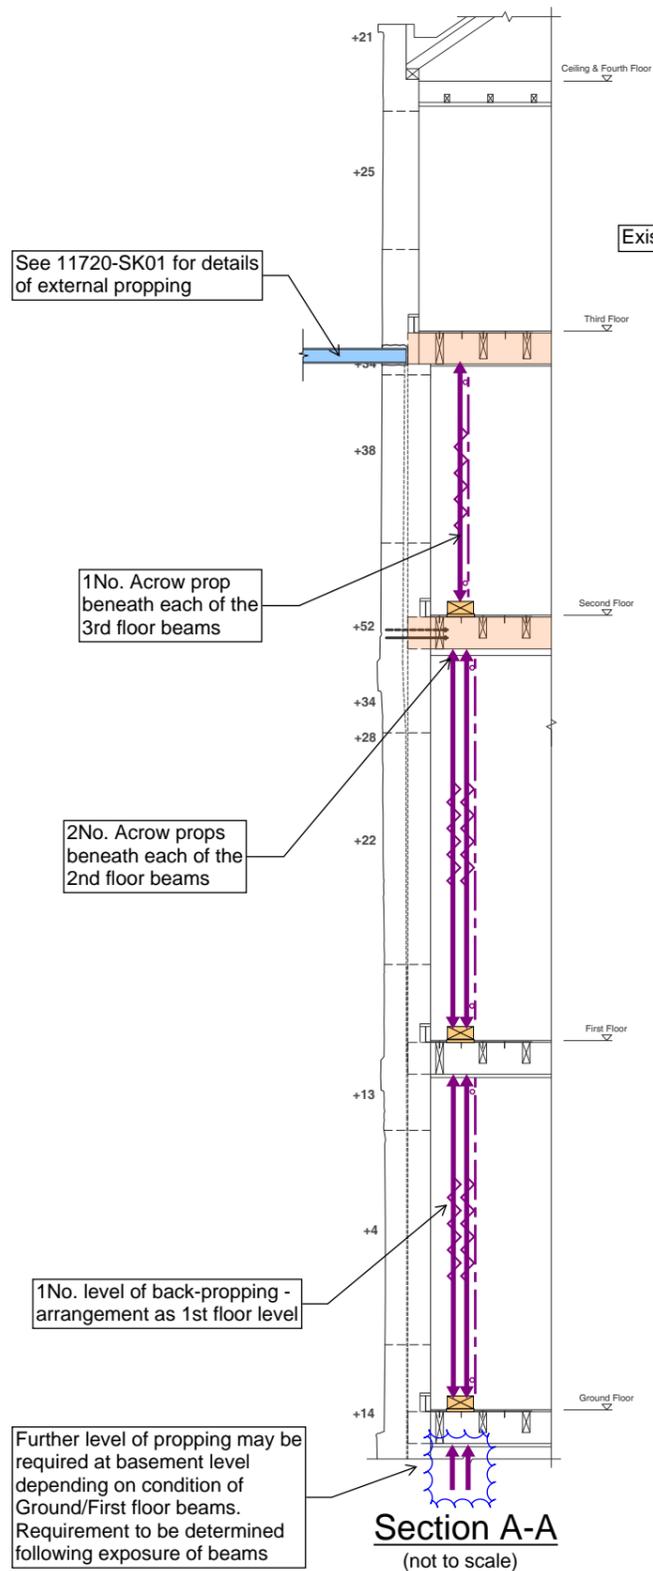

**Note:** Propping arrangement continued down to ground floor level - see section B-B