
PROPOSED 3D VIEW1 FRONT VIEW
NTS

PROPOSED FRONT ELEVATION VISUALISATION 1:100

1:100 Om 2m 4m 6m 8m 10m




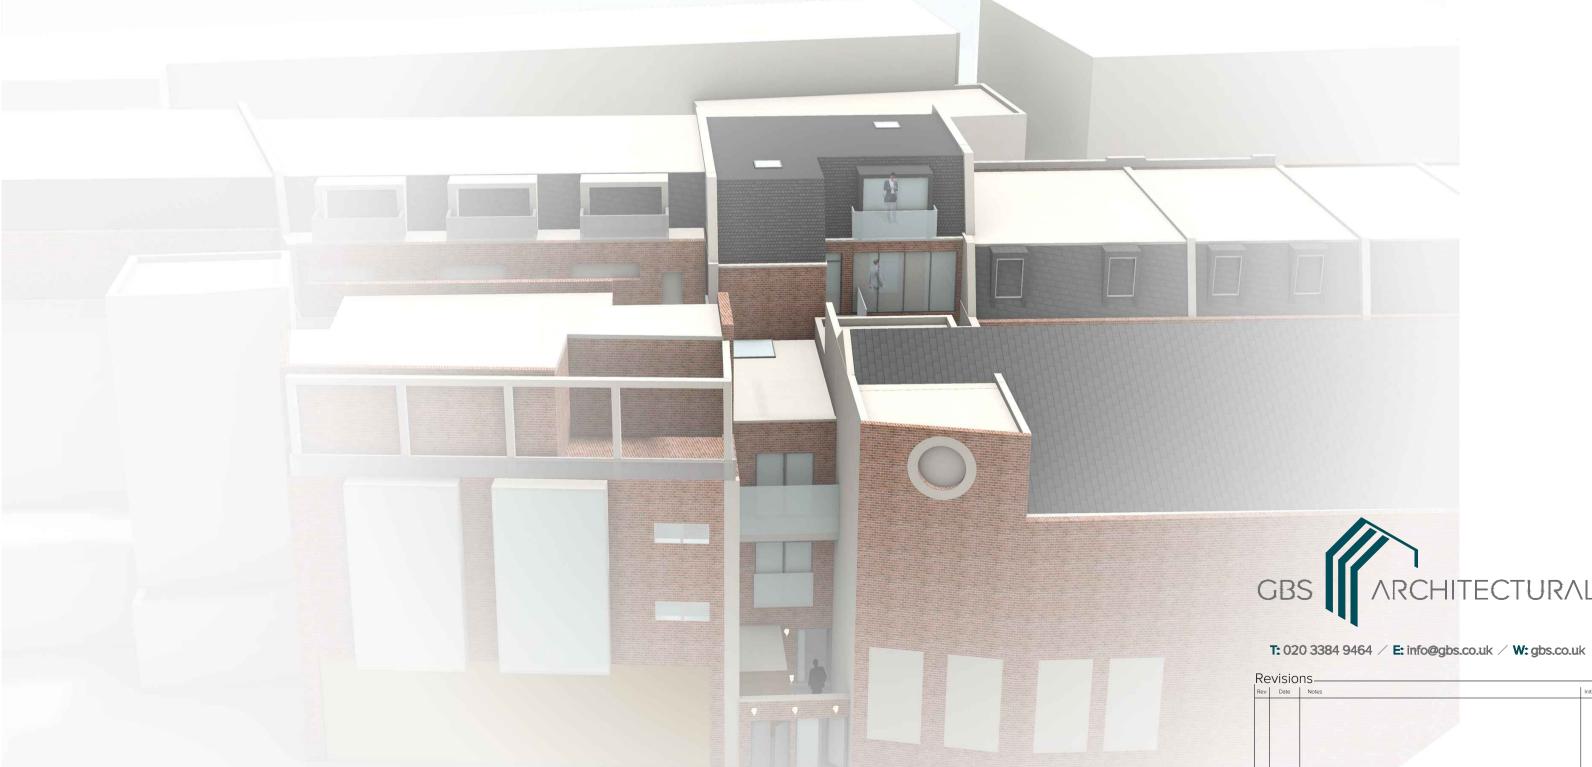

PROPOSED 3D VIEW 2 - REAR VIEW N.T.S

PROPOSED REAR ELEVATION VISUALISATION 1:100



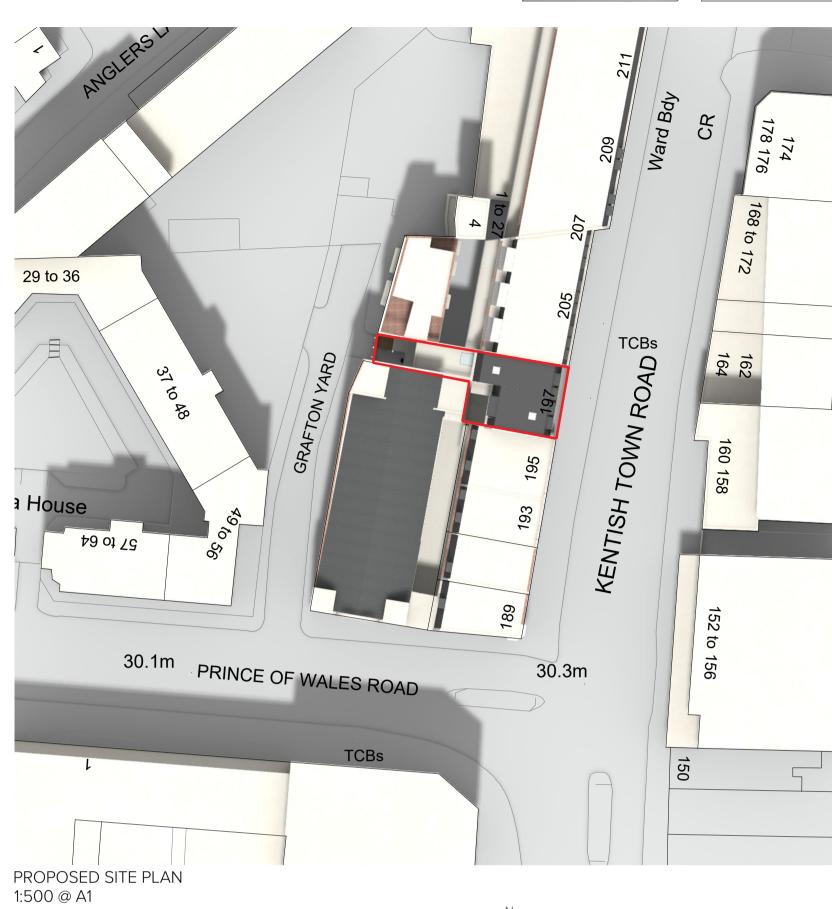

1:500 Om 10m 20m 30m 40m 50m Important Note

Whilst due care and attention is taken to ensure all surveys, drawings, dimensions and details provided are accurate, it is the Bulders responsibility to check and verify all dimensions, details, levels and sewer invert levels on site prior to ordering any materials or commencing works. Should any discrepancies be found these should be relayed to the Architect immediately for review. Should these drawings be used without adequate site investigations and subsequent issues arise. liability will lie solely with the BulderDo not scale off this drawing, work to fliqued dimensions only. This drawing must be read and checked with all structural and relevant specialist drawings. The Bullder is to comply in all respects with the current Building Regulations and latest Codes of Practice.

Address: 197 Kentish town road NW5 2JU

Date: AUG 2018
Scale: VARIES @ A1

© Copyright

The copyright in all designs, drawings, reports, models, specifications, bills of quantities, calculations and any other documents prepared by GBS Architectural Limited shall remain vested in the Company.

As long as the Company has received the payment in full of any fees properly due and owing, the Company grants a licence to the Client to copy and use the documents for the purposes of the project only (excluding any extension of the project).

The Company shall not be liable for any use of the documents for any purpose other than that for which they were prepared and