

VALE GARDEN HOUSES LTD

LONDONTHORPE ROAD
GRANTHAM
LINCOLNSHIRE, NG31 9SJ
TEL: 01476 564433 FAX: 01476 578555

NOTE:
BASEWORKS ARE TO BE SET OUT ONLY TO
FOUNDATION DRAWINGS. CONTRACTORS AND
ERECTORS MUST VERIFY ALL DIMENSIONS ON
SITE BEFORE WORK COMMENCES.

THIS DRAWING, ITS DESIGN AND APPLICATION
TO SITE, AND ITS COMPONENTS REMAINS THE
PROPERTY OF VALE GARDEN HOUSES LTD.
AND MAY NOT BE REPRODUCED IN ANY WAY
WITHOUT PRIOR CONSENT

Rev Date: Details:

Client:

ELIZABETH MCGRATH

Address:

FLAT 1
16 LYNDEHURST GARDENS
LONDON NW3

Scale: 1:50

Date: 20/6/2020

Drawn By: SOC


Checked By:

Drawing:

ORANGEY WITH
REVISED HEIGHTS

Drawing No.

A30-12529-21

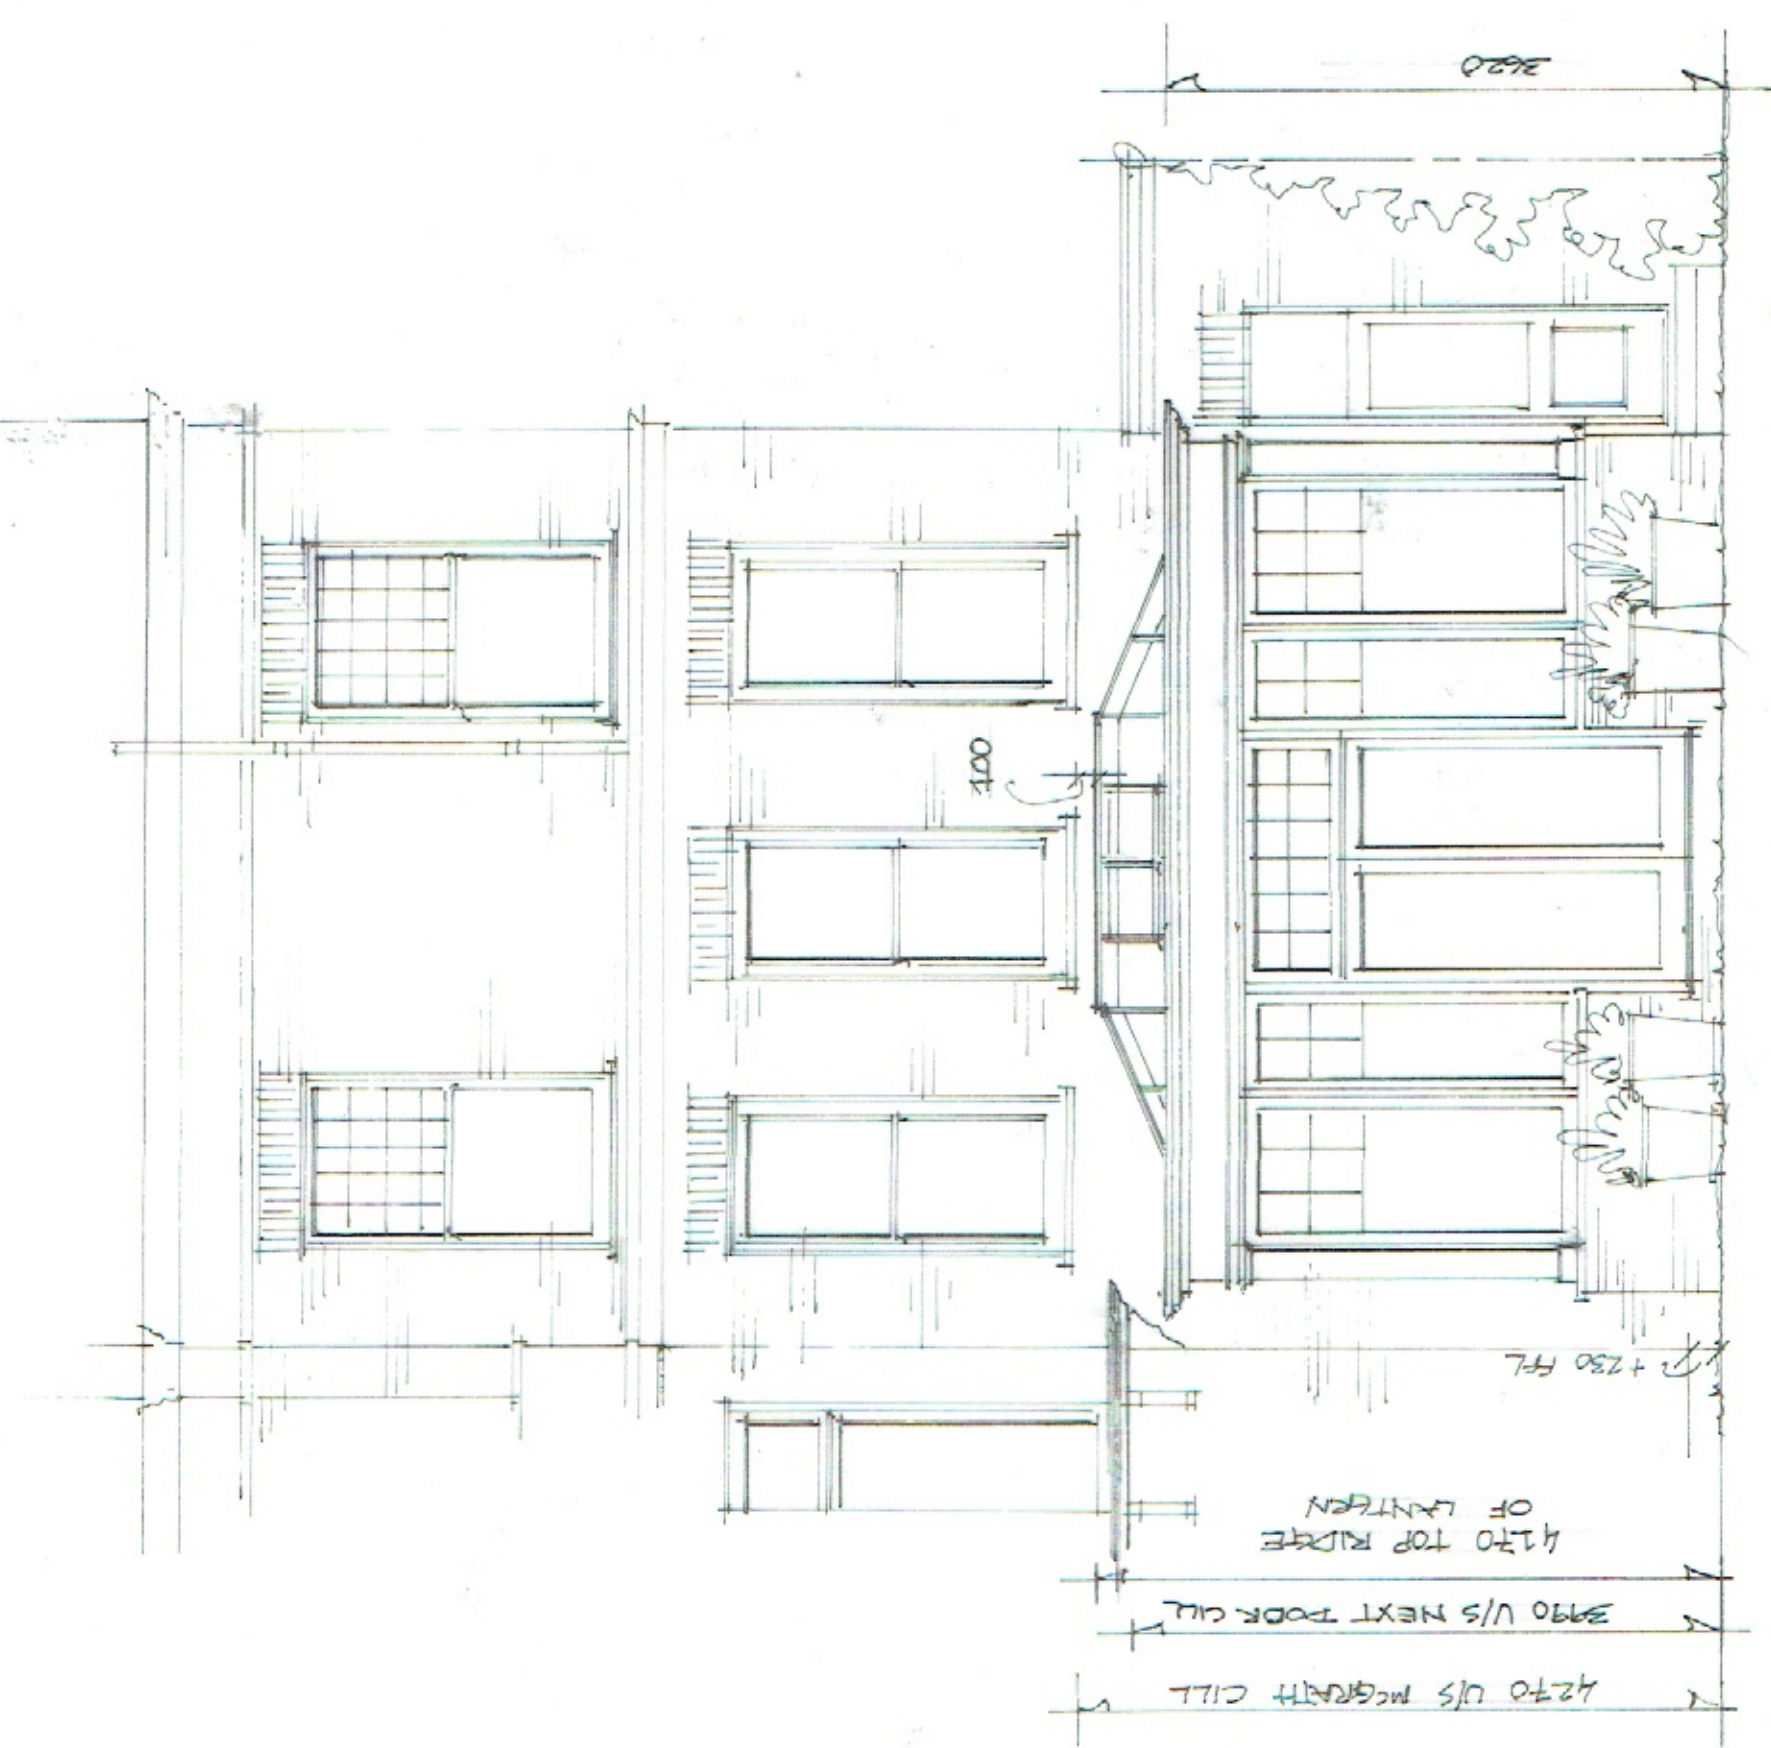

ELEVATION TO REAR GARDEN 1:50