


DO NOT SCALE THIS DRAWING

CONTRACTORS ARE TO CHECK ALL DIMENSIONS PRIOR TO COMMENCEMENT ON SITE AND NOTIFY THE ARCHITECT OF ANY ERRORS, OMISSIONS, OR DISCREPANCIES.

TATE & HINDLE DESIGN LIMITED RETAIN COPYRIGHT OF THIS DRAWING. IT MAY NOT BE COPIED, ALTERED OR REPRODUCED IN ANY WAY WITHOUT THEIR WRITTEN AUTHORITY.

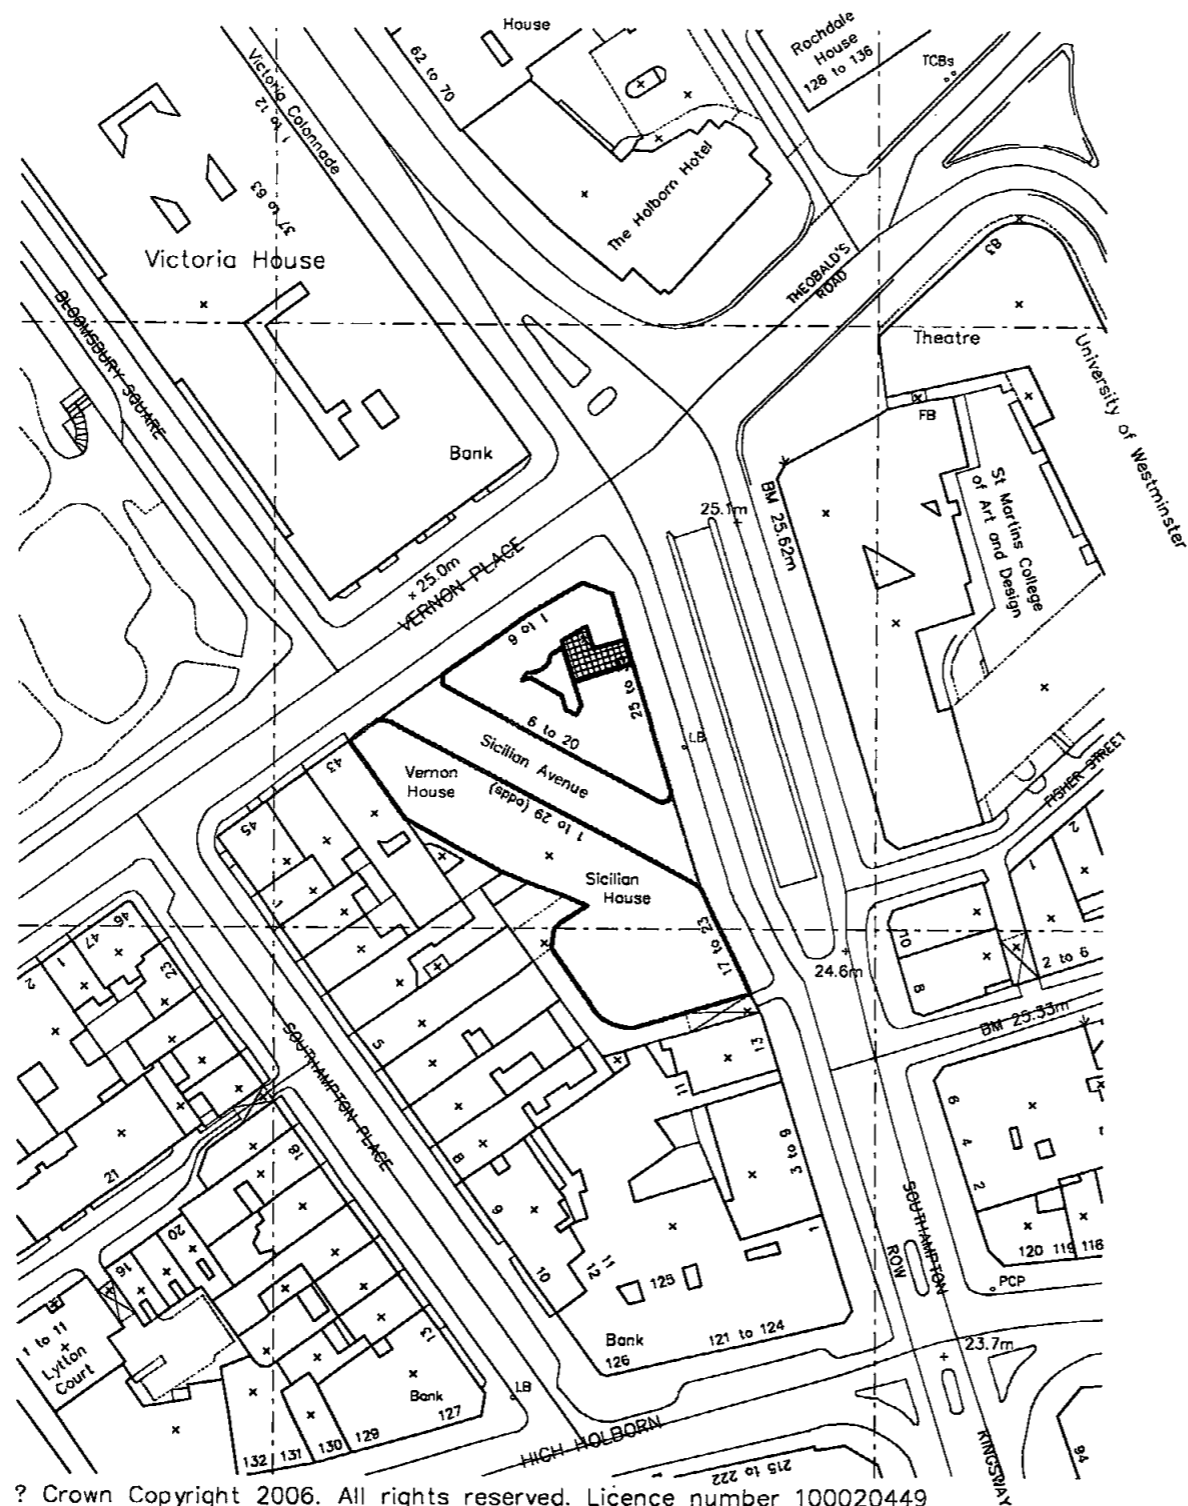

? Crown Copyright 2006. All rights reserved. Licence number 100020449

PLANS APPROVED
25 JUL 2011

01	PLANNING PORTAL	11.03.11
00	FIRST ISSUE	22.12.10

status description date checked

FOR PLANNING

client

HOLBORN LINKS

project

SICILIAN AVENUE

drawing

LOCATION PLAN

UNIT 33

SOUTHAMPTON ROW

scale drawn checked date

1:1250@A3 OH - 02-12-10

project no. org. revision

8900 (03)013 01

TATE HINDLE

ARCHITECTURE + DESIGN

1 Lindsey Street, Smithfield, London EC1A 9HP T 020 7332 4850

mail@tatehindle.co.uk www.tatehindle.co.uk F 020 7332 4888

© Tate and Hindle Design Limited