
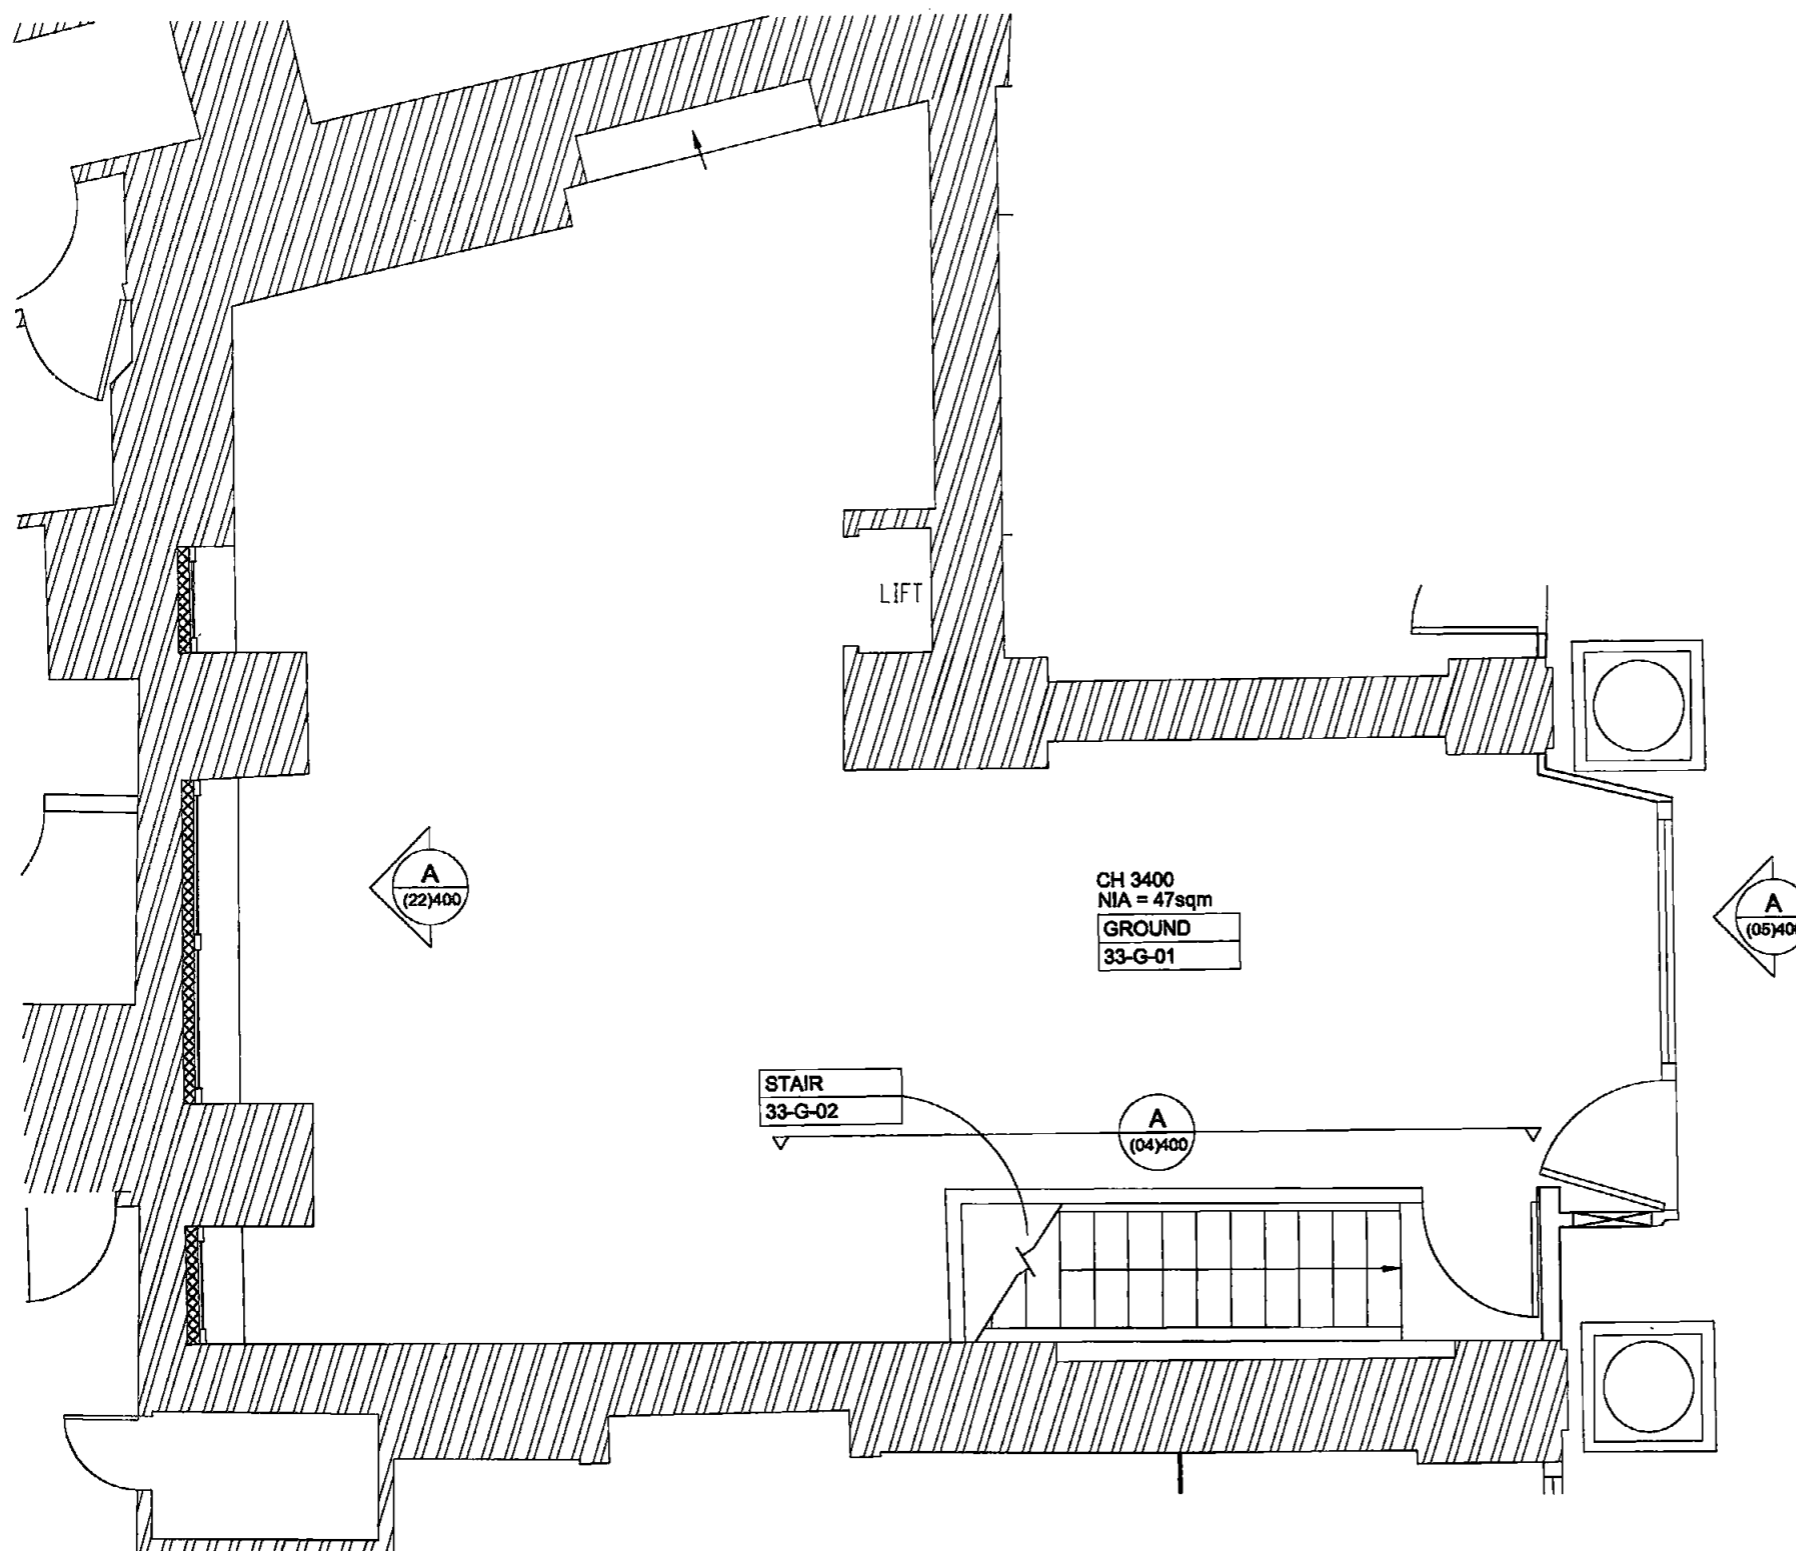



DO NOT SCALE THIS DRAWING

CONTRACTORS ARE TO CHECK ALL DIMENSIONS PRIOR TO COMMENCEMENT ON SITE AND NOTIFY THE ARCHITECT OF ANY ERRORS, OMISSIONS, OR DISCREPANCIES.
TATE & HINDLE DESIGN LIMITED RETAIN COPYRIGHT OF THIS DRAWING. IT MAY NOT BE COPIED, ALTERED OR REPRODUCED IN ANY WAY WITHOUT THEIR WRITTEN AUTHORITY.

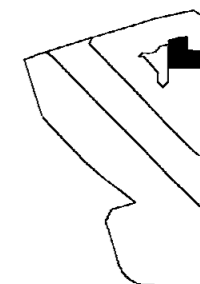

SOUTHAMPTON ROW

PLANS APPROVED
2 5 JUL 2011

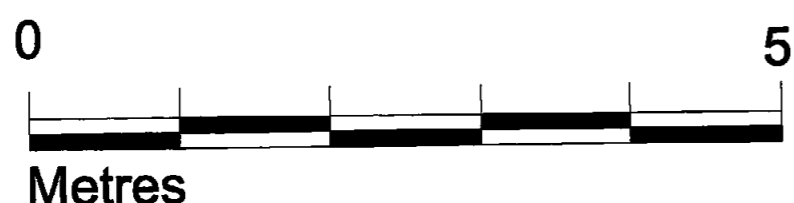

Metres

| | | |
|-----|-----------------|--------------|
| 01 | PLANNING PORTAL | 11.03.11 |
| 00 | FIRST ISSUE | 21.01.11 |
| rev | description | date created |

FOR PLANNING

client
HOLBORN LINKS

project
SICILIAN AVENUE

drawing
**EXISTING GROUND PLAN
UNIT 33
SOUTHAMPTON ROW**

| | | | |
|---------|-------|---------|----------|
| scale | drawn | checked | date |
| 1:50@A3 | OH | - | 19-11-10 |

| | | |
|-------------|---------|----------|
| project no. | org | revision |
| 8900 | (03)400 | 01 |

TATE HINDLE
ARCHITECTURE + DESIGN

1 Lindsey Street, Smithfield, London EC1A 9HP T 020 7332 4830
mail@tatehindle.co.uk www.tatehindle.co.uk F 020 7332 4888
© Tate and Hindle Design Limited