



DO NOT SCALE THIS DRAWING

CONTRACTORS ARE TO CHECK ALL DIMENSIONS PRIOR TO COMMENCEMENT ON SITE AND NOTIFY THE ARCHITECT OF ANY ERRORS, OMISSIONS, OR DISCREPANCIES.

TATE & HINDLE DESIGN LIMITED RETAIN COPYRIGHT OF THIS DRAWING. IT MAY NOT BE COPIED, ALTERED OR REPRODUCED IN ANY WAY WITHOUT THEIR WRITTEN AUTHORITY.

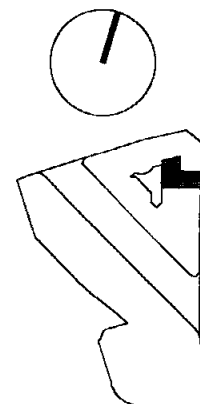

To be read in conjunction  
with Finishes Schedule  
8900 P08 002

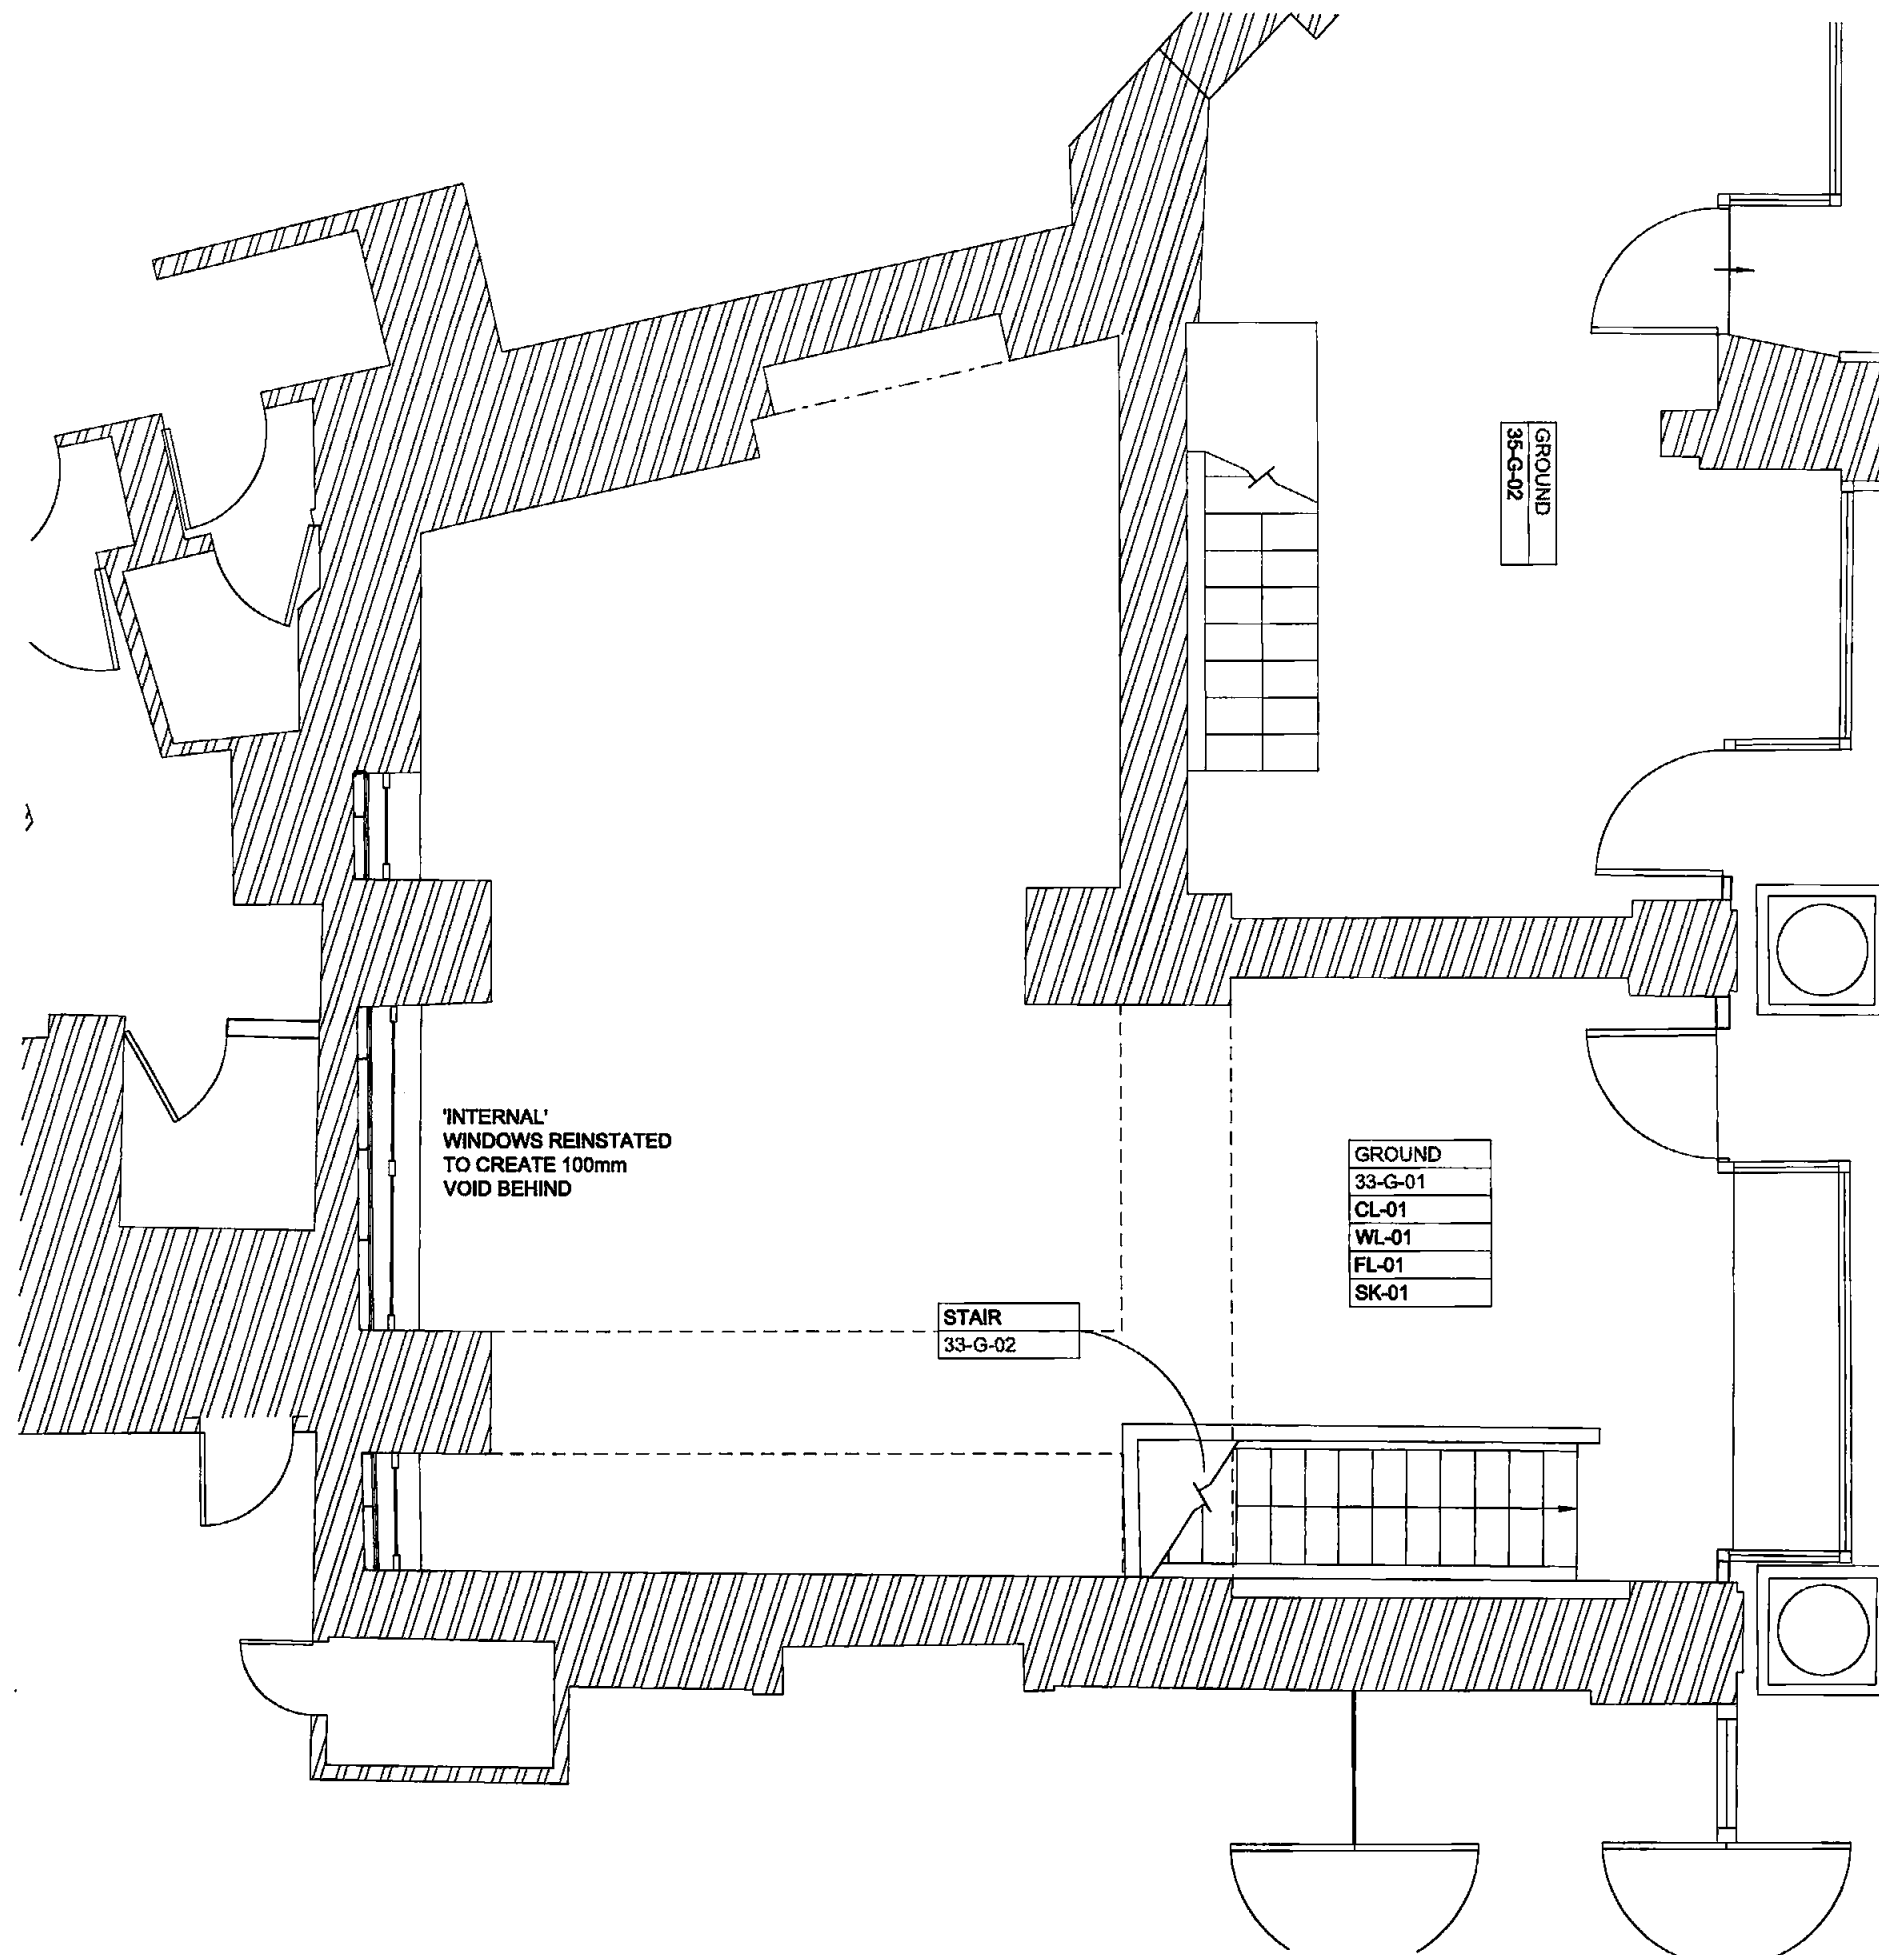

**PLANS APPROVED**  
2 5 JUL 2011

SOUTHAMPTON ROW

01	INTERNAL WINDOW REINSTATED	02.06.11	
00	FIRST ISSUE	11.03.11	
rev	description	date	checked

**FOR PLANNING**

client  
**HOLBORN LINKS**

project  
**SICILIAN AVENUE**

drawing  
**PROPOSED FINISHES  
GROUND PLAN UNIT 33  
SOUTHAMPTON ROW**

scale	drawn	checked	date
1:50@A3	OH	-	11-02-11

project no.	dep	revision
8900	(40)400	01

**TATE HINDLE**  
ARCHITECTURE + DESIGN

1 Lindsey Street, Smithfield, London EC1A 9HP T 020 7332 4850  
mail@tatehindle.co.uk www.tatehindle.co.uk F 020 7332 4888  
© Tate and Hindle Design Limited