


**DO NOT SCALE THIS DRAWING**

CONTRACTORS ARE TO CHECK ALL DIMENSIONS PRIOR TO COMMENCEMENT ON SITE AND NOTIFY THE ARCHITECT OF ANY ERRORS, OMISSIONS, OR DISCREPANCIES.

TATE & HINDLE DESIGN LIMITED RETAIN COPYRIGHT OF THIS DRAWING. IT MAY NOT BE COPIED, ALTERED OR REPRODUCED IN ANY WAY WITHOUT THEIR WRITTEN AUTHORITY.

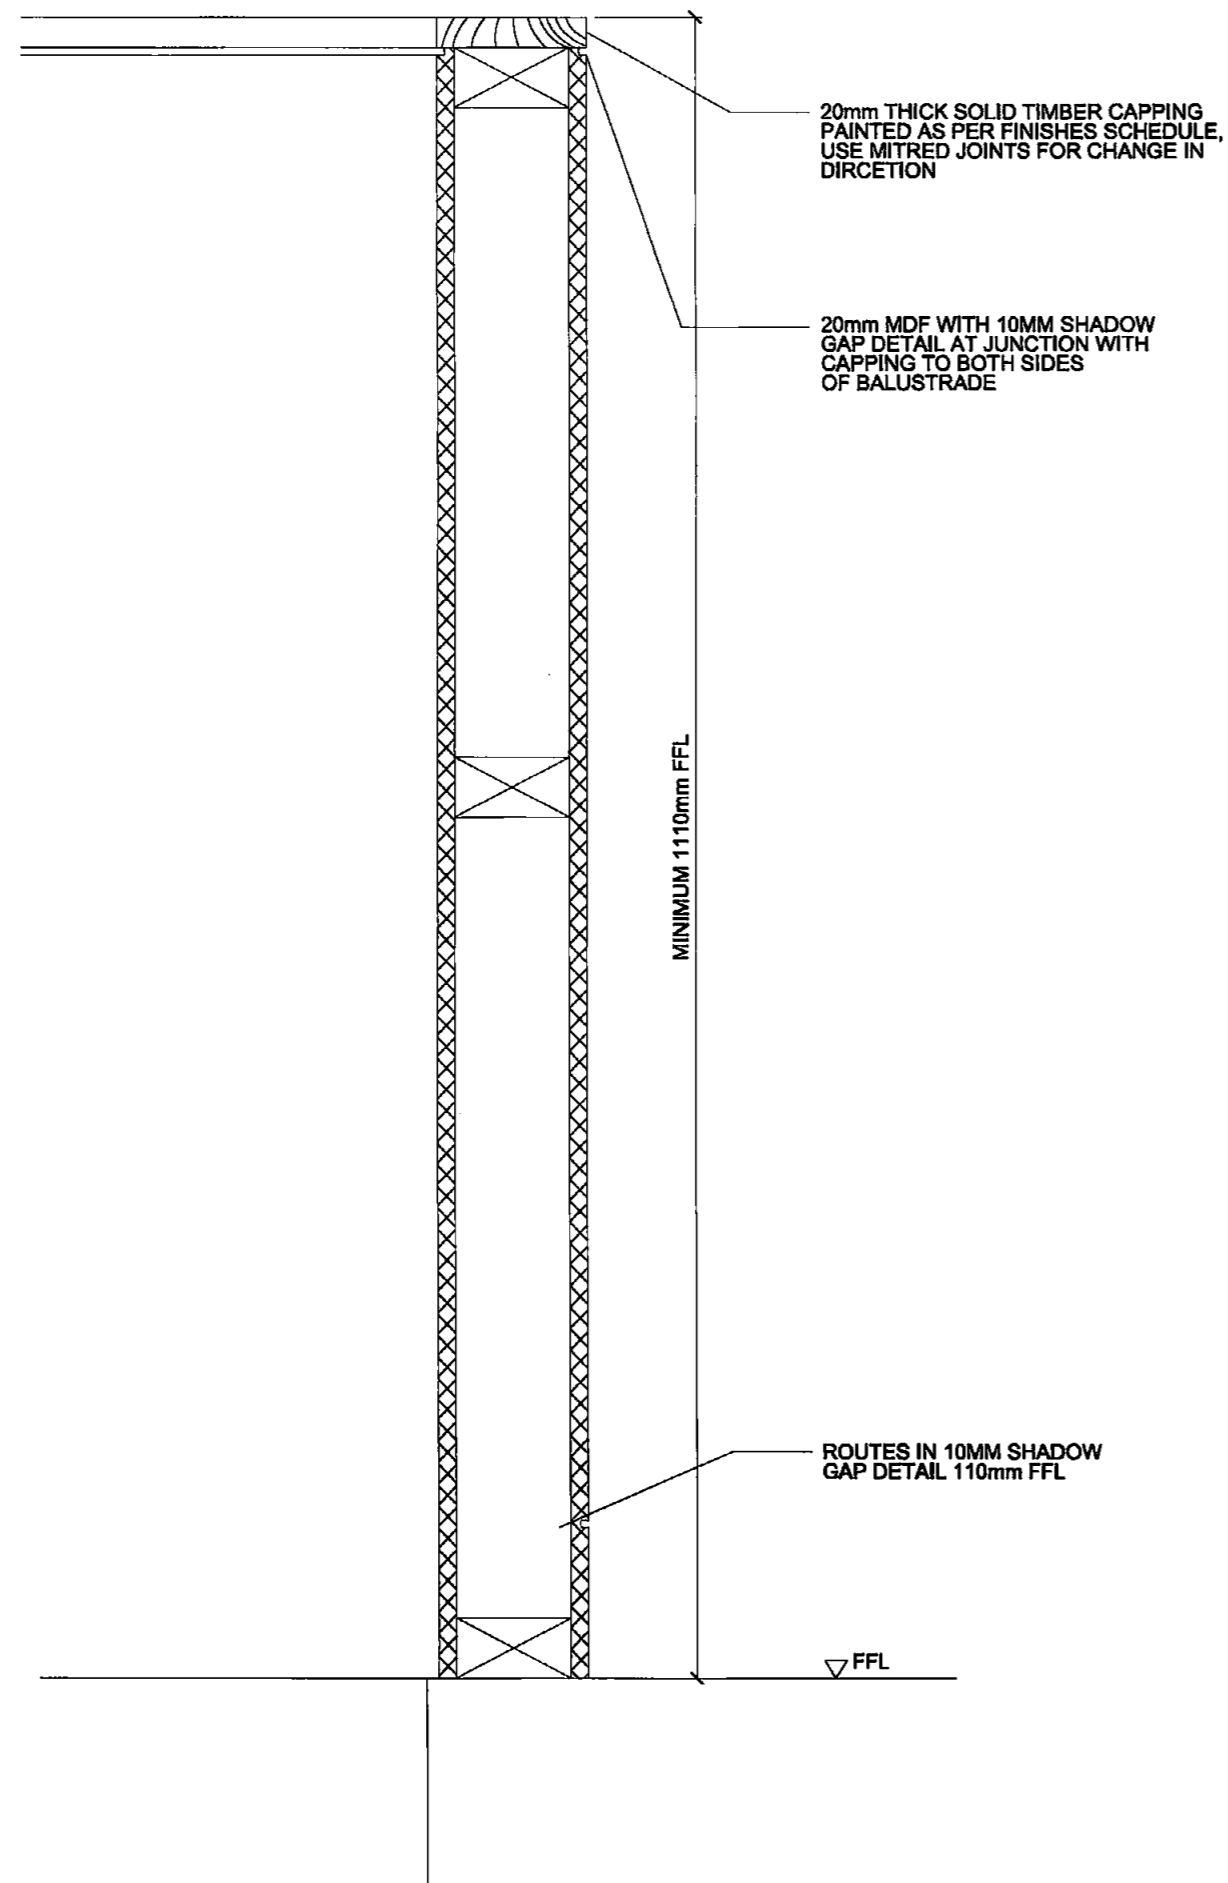

**AS APPROVED**  
25 JUL 2011

no	description	date	checked
00	PLANNING PORTAL	11.03.11	

FOR INFORMATION

client: **HOLBORN LINKS**

project: **SICILIAN AVENUE**

drawing: **TYPICAL DETAIL BALUSTRADE**

scale	drawn	checked	date
1:20@A3	OH	X	18-02-11

project no.	org	revision
8900	(41)002	00

**TATE HINDLE**  
ARCHITECTURE + DESIGN

1 Lindsey Street, Smithfield, London EC1A 9HP T 020 7332 4850  
 mail@tatehindle.co.uk www.tatehindle.co.uk F 020 7332 4888  
 © Tate and Hindle Design Limited

**TYPICAL BALUSTRADE SECTION**