




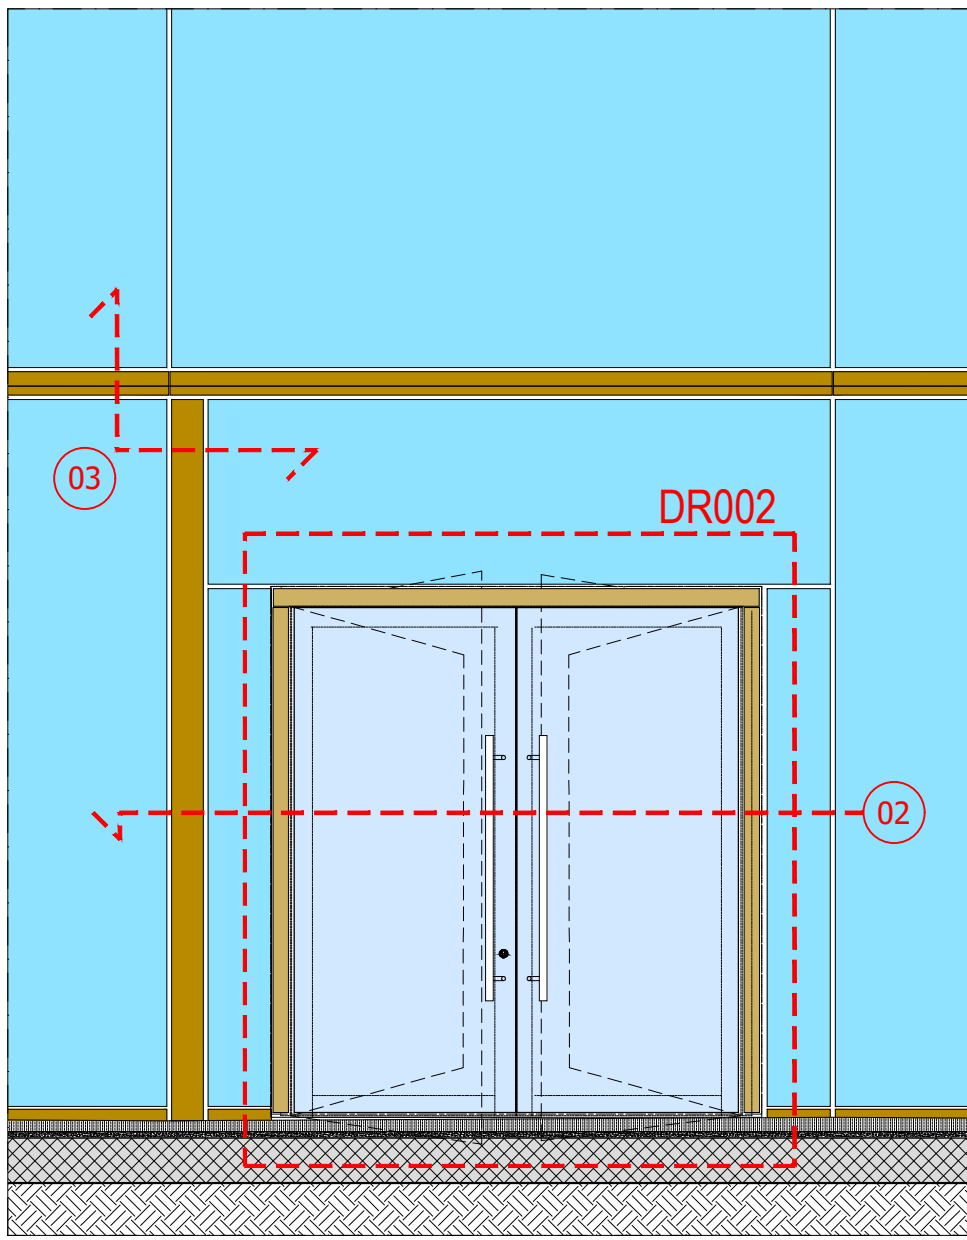


1 G.F. Partial Elevation on door  
SCALE: 1:50

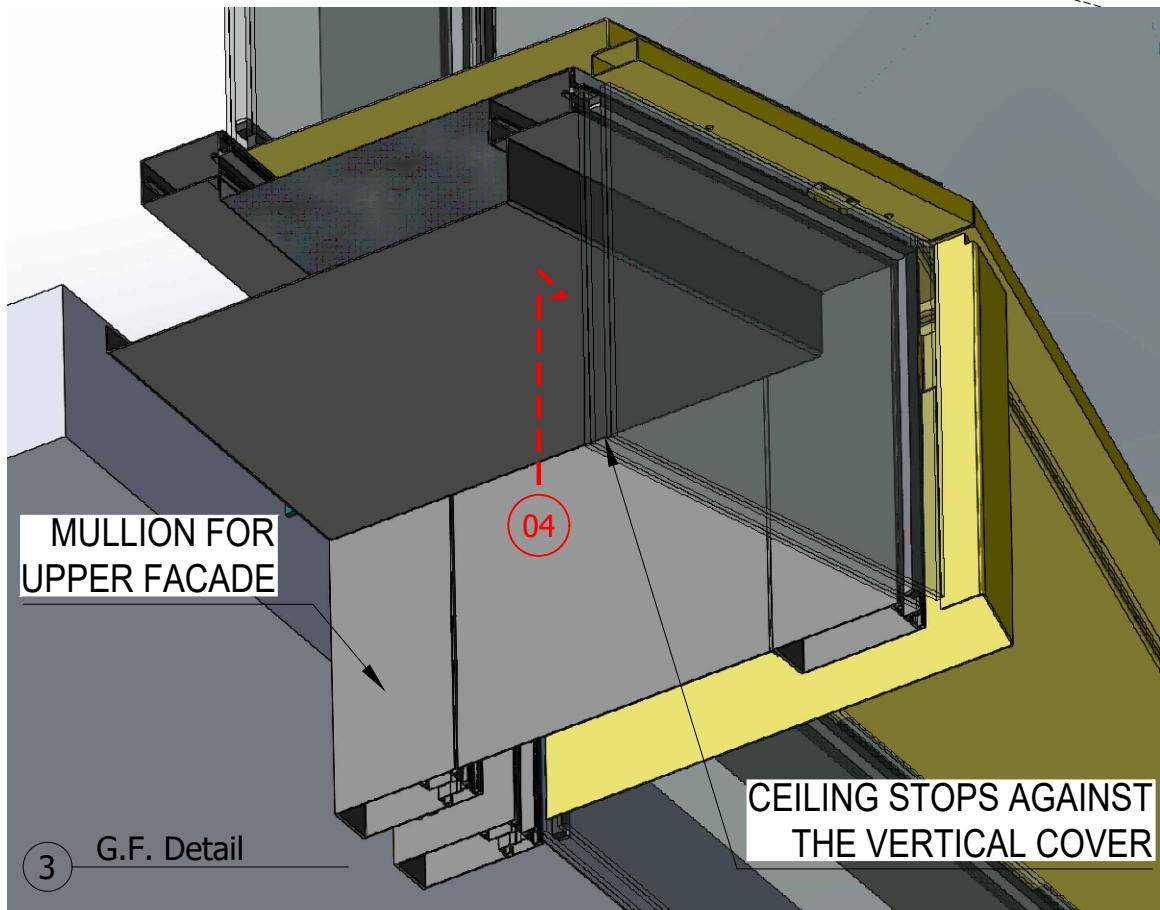


3 G.F. Detail

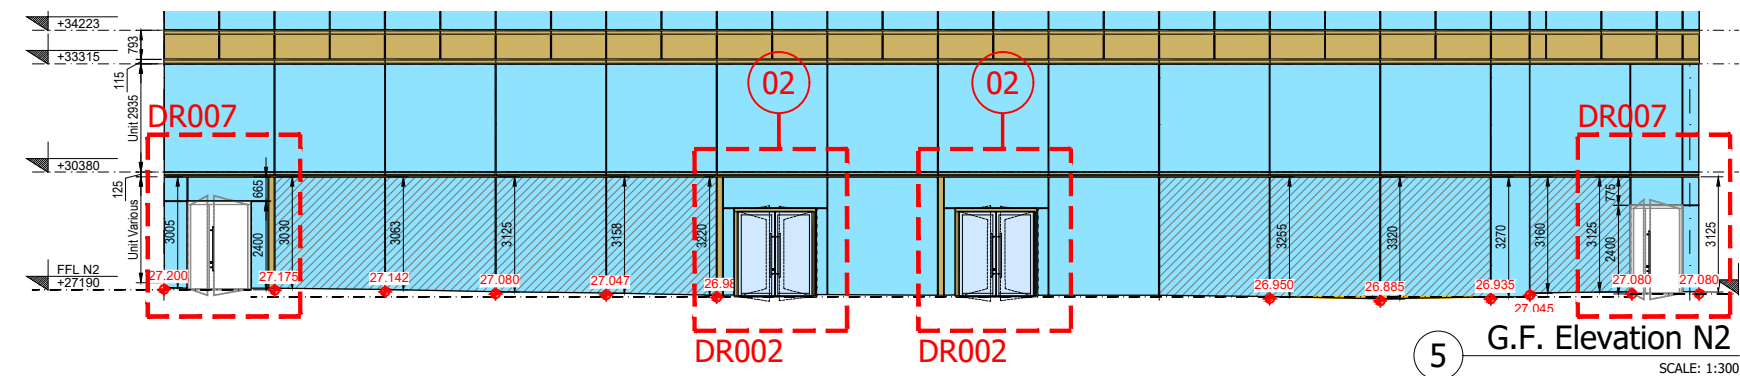


5 G.F. Elevation N2  
SCALE: 1:300

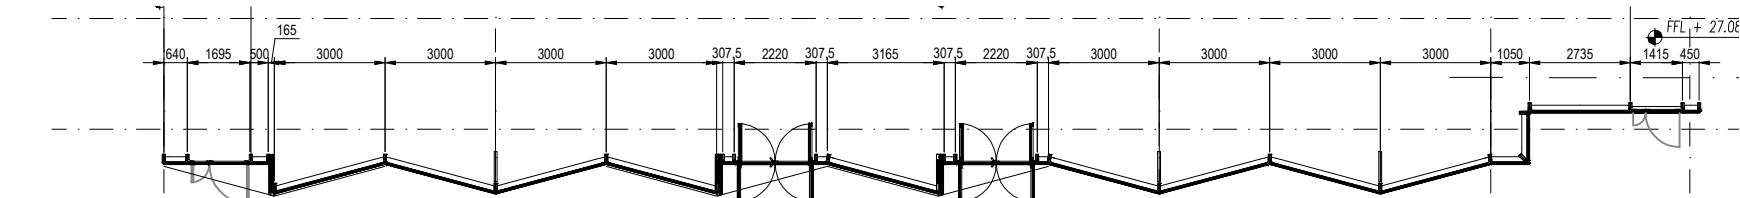


6 G.F. Elevation S2  
SCALE: 1:300

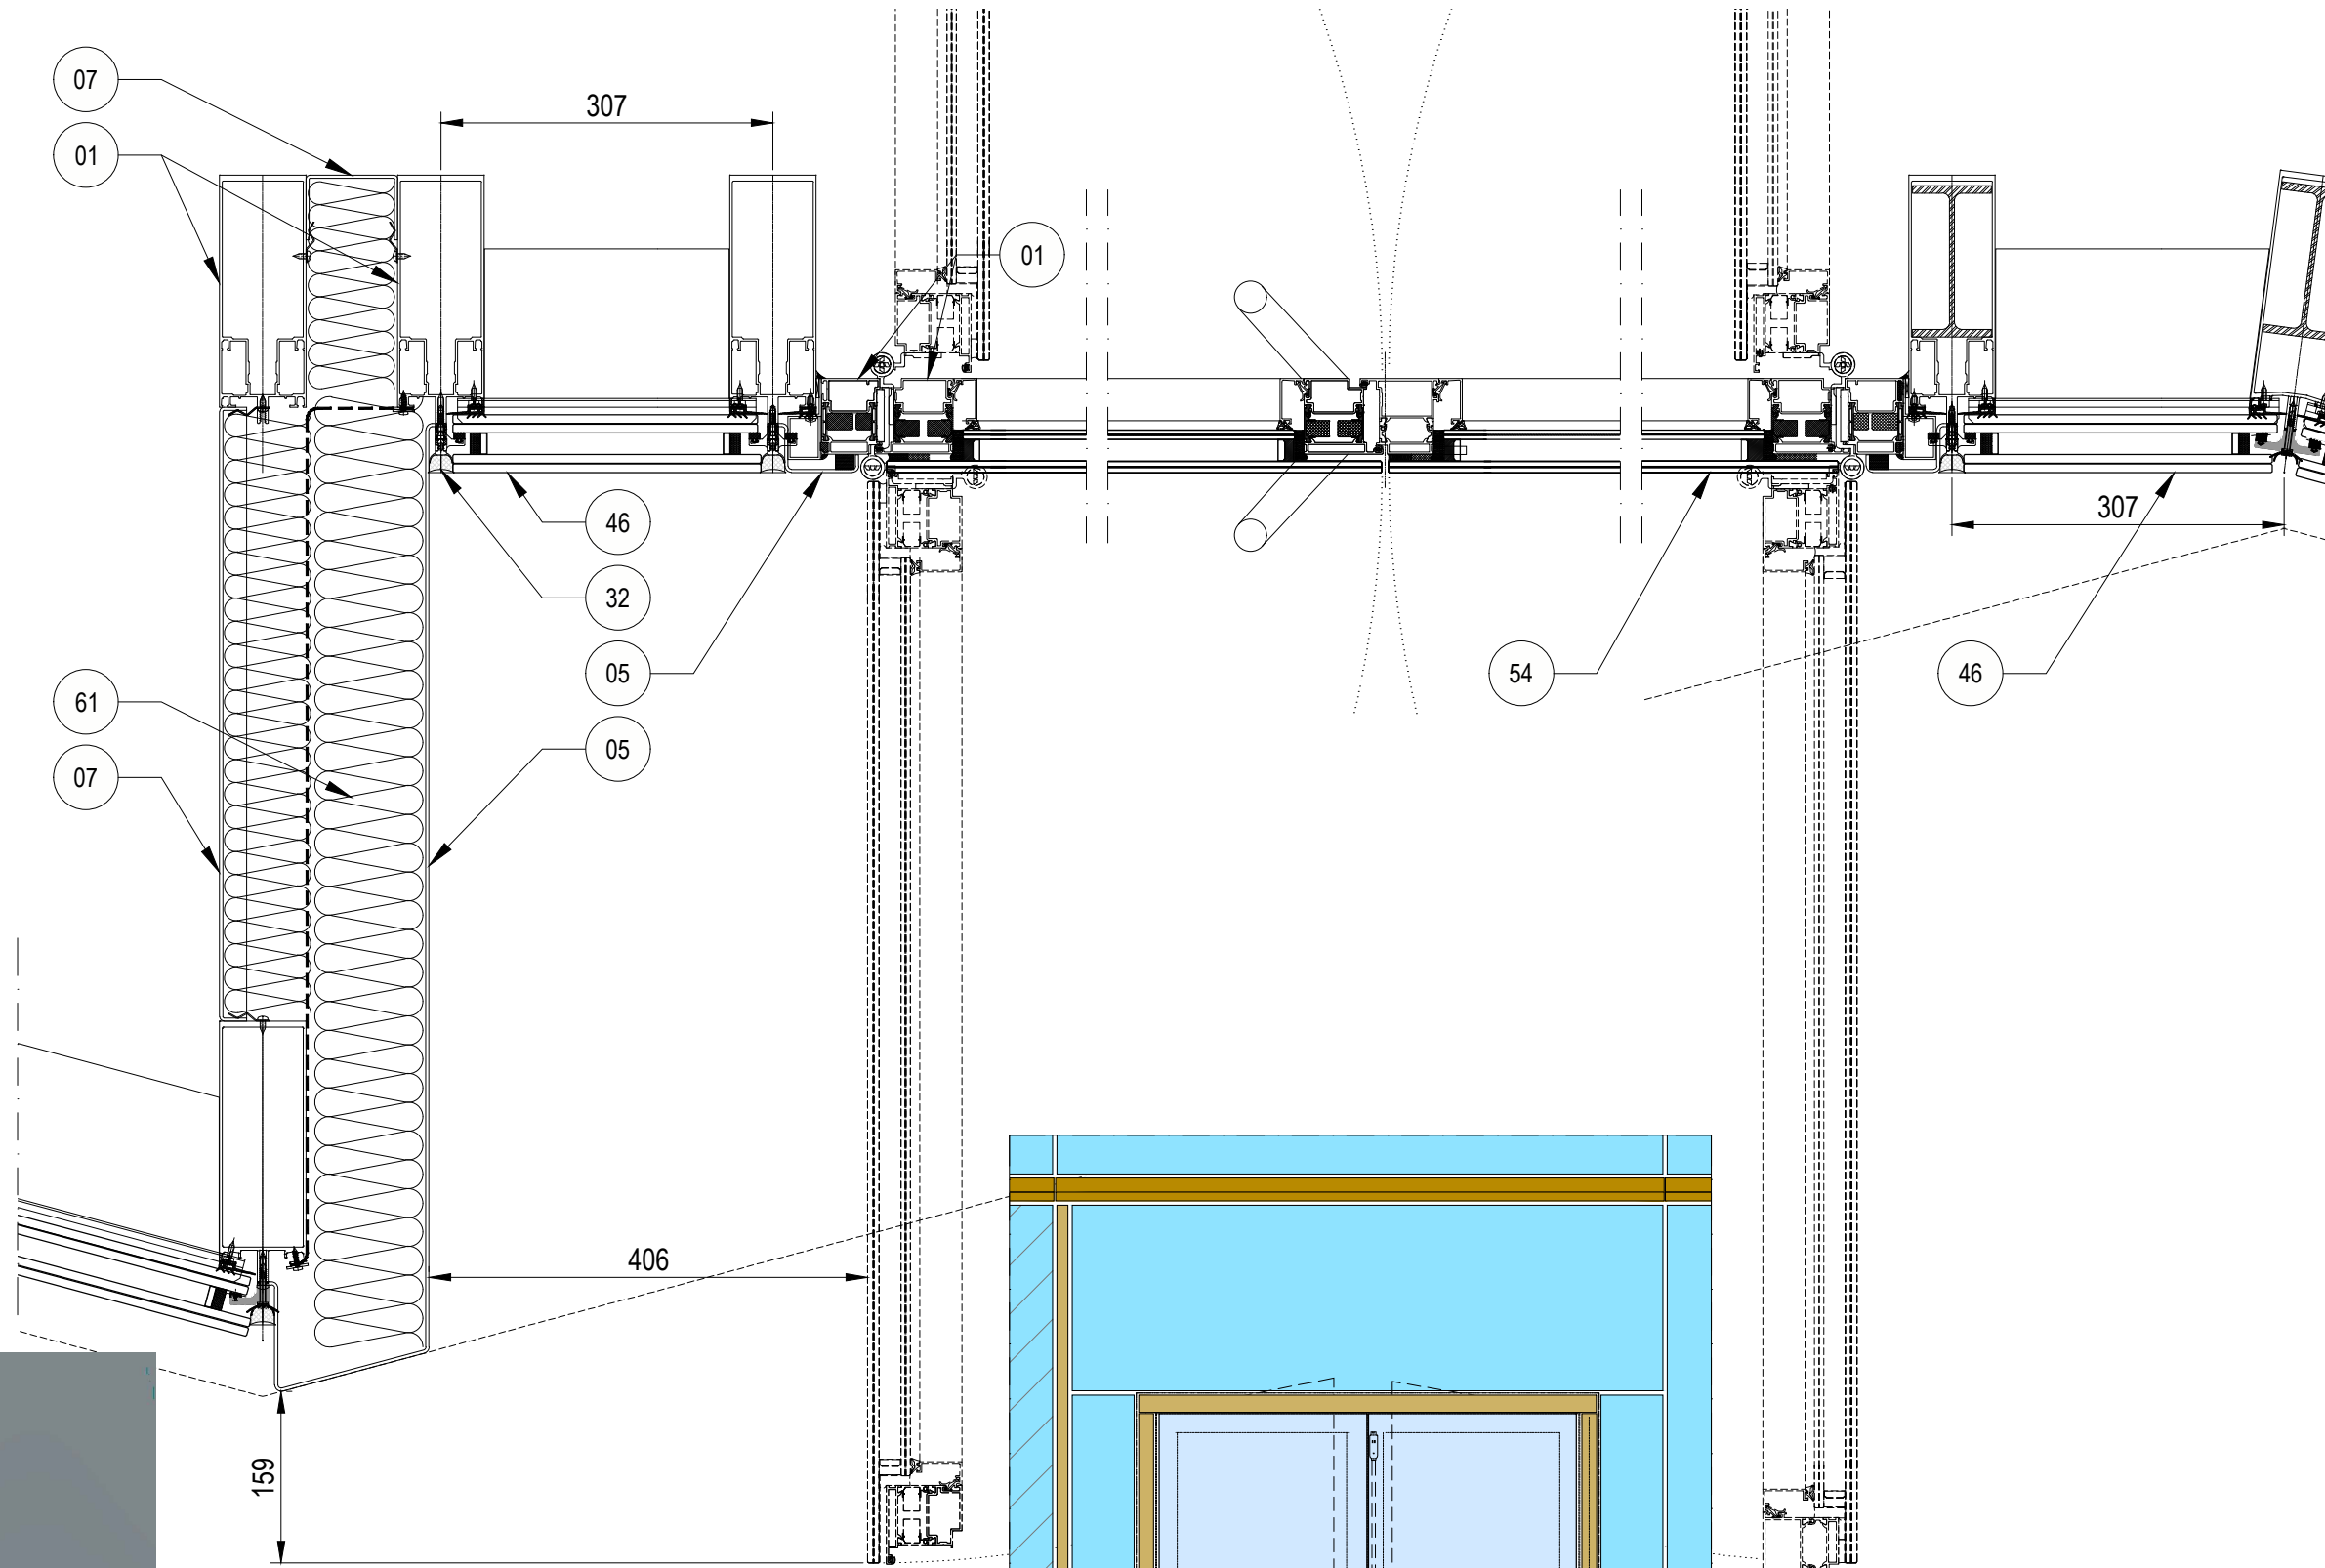

2 G.F. Horizontal section on door  
SCALE: 1:10

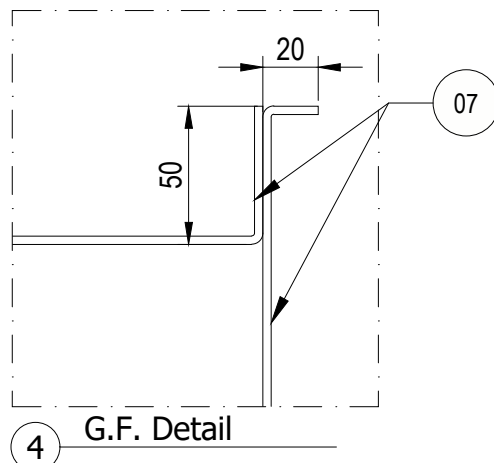

4 G.F. Detail

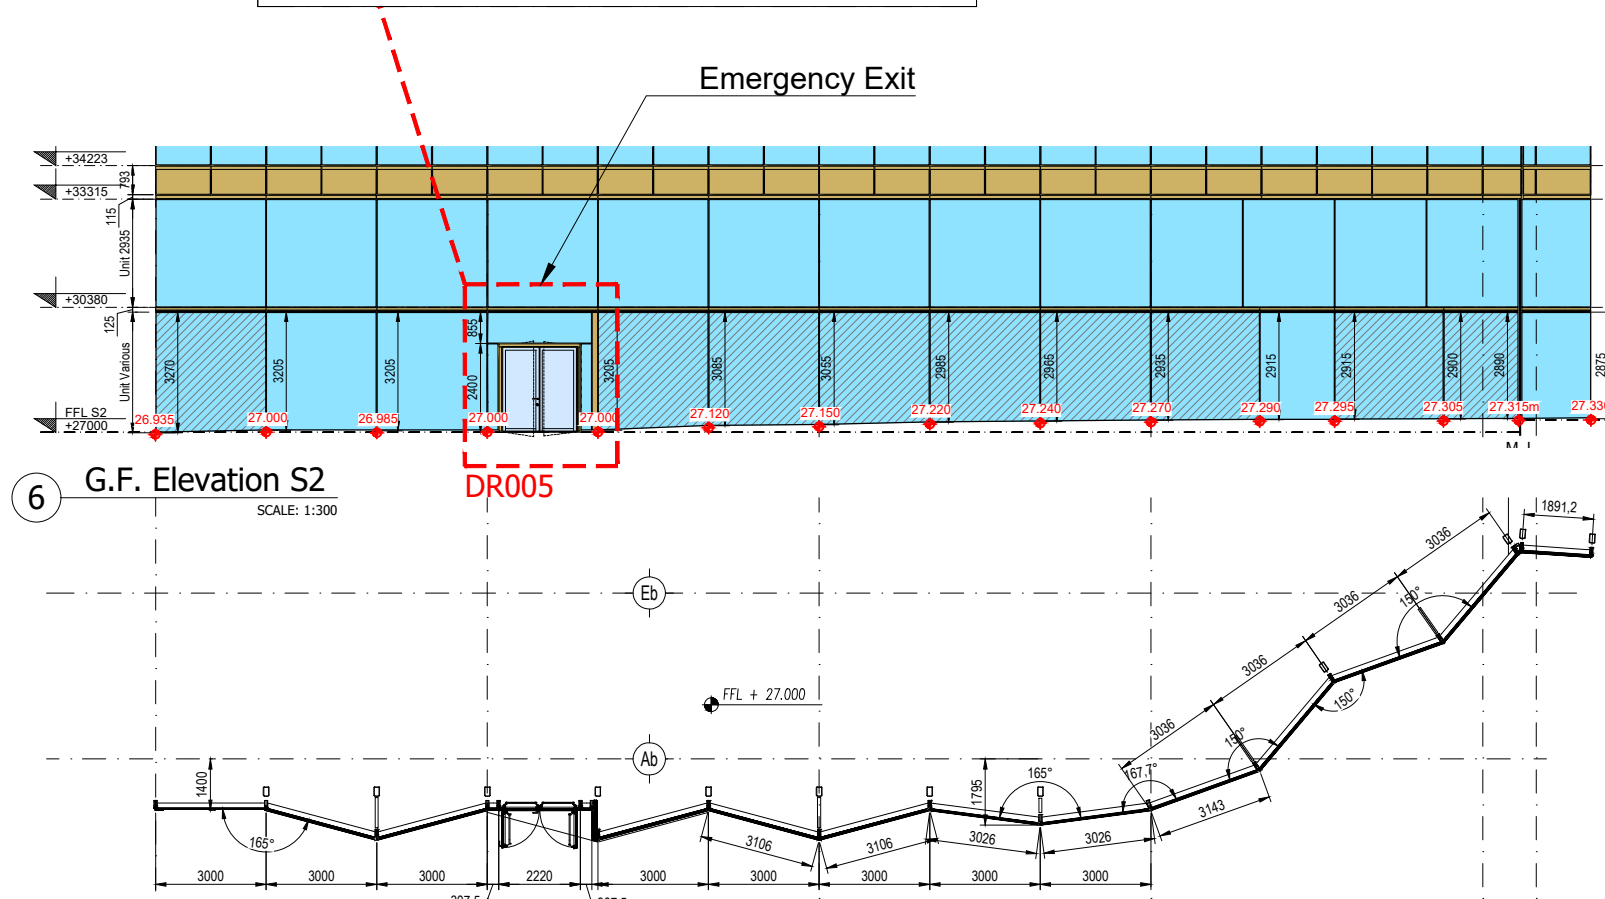

6 G.F. Elevation S2  
SCALE: 1:300

| MATERIAL KEY LIST           |                                                                        |
|-----------------------------|------------------------------------------------------------------------|
| ALUMINIUM COMPONENTS        |                                                                        |
| 01                          | ALUMINIUM PROFILE PPC RAL 7022                                         |
| 02                          | ALUMINIUM PROFILE BRONZE ANODISED                                      |
| 03                          | ALUMINIUM SHEET/PROFILE NATURAL ANODISED                               |
| 04                          | ALUMINIUM BRACKETS MILL FINISH                                         |
| 05                          | ALUMINIUM SHEET BRONZE ANODISED                                        |
| 06                          | PERFORATED ALUMINIUM SHEET BRONZE ANODISED                             |
| 07                          | ALUMINIUM SHEET PPC RAL 7022                                           |
| 08                          | ALUMINIUM BRACKETS BRONZE ANODISED                                     |
| 09                          | ALUMINIUM BRACKET PPC RAL 7022                                         |
| 10                          | ALUMINIUM SHEET/PROFILE BLACK ANODISED                                 |
| GALVANIZED STEEL COMPONENTS |                                                                        |
| 11                          | HOT DIPPED GALVANIZED STEEL CAST-IN CHANNEL                            |
| 12                          | HOT DIPPED GALVANIZED STEEL BRACKET/REINFORCEMENT                      |
| 13                          | GALVANIZED STEEL SHEET PPC RAL 7022                                    |
| 14                          | HOT DIPPED GALVANIZED AND PAINTED STEEL PPC RAL 7022                   |
| 15                          | GALVANIZED STEEL SHEET                                                 |
| 16                          | HOT DIPPED GALVANIZED FIXING                                           |
| STAINLESS STEEL COMPONENTS  |                                                                        |
| 21                          | STAINLESS STEEL BRACKET                                                |
| 22                          | STAINLESS STEEL ROD AISI 316                                           |
| 23                          | STAINLESS STEEL                                                        |
| 24                          | STAINLESS STEEL BRACKET AISI 304                                       |
| 25                          | STAINLESS STEEL FIXING SCREW                                           |
| 26                          | STAINLESS STEEL FIXING SCREW ACID ETCHED (BLACK)                       |
| 27                          | STAINLESS STEEL BRACKET - BLACK                                        |
| EPDM / SILICONE COMPONENTS  |                                                                        |
| 31                          | BLACK EPDM GASKET                                                      |
| 32                          | BLACK SILICONE                                                         |
| 33                          | BLACK STRUCTURAL SILICONE                                              |
| 34                          | BLACK EPDM MEMBRANE                                                    |
| 35                          | EPDM COMPATIBLE WITH STRUCTURAL SILICONE                               |
| GLASS TYPES                 |                                                                        |
| 41                          | GL-1 DGU VISION GLASS CLADDING TYPE 1-2 (SEE GLASS TYPE SCHEDULE)      |
| 42                          | GL-2 SGU SPANDREL GLASS CLADDING TYPE 1 (SEE GLASS TYPE SCHEDULE)      |
| 44                          | GL-4 DGU SPANDREL GLASS CLADDING TYPE 2 (SEE GLASS TYPE SCHEDULE)      |
| 45                          | GL-5 SGU BALUSTRADE GLASS CLADDING TYPE 1-2 (SEE GLASS TYPE SCHEDULE)  |
| 46                          | GL-6 DGU VISION GLASS CLADDING TYPE 4A-4B-4C (SEE GLASS TYPE SCHEDULE) |
| 50                          | GL-10 DGU VISION GLASS CLADDING TYPE 7 (SEE GLASS TYPE SCHEDULE)       |
| 52                          | GL-10A DGU VISION GLASS CLADDING TYPE 7 (SEE GLASS TYPE SCHEDULE)      |
| 54                          | GL DOOR GF VISION GLASS (SEE GLASS TYPE SCHEDULE)                      |
| VARIOUS MATERIAL            |                                                                        |
| 61                          | MINERAL WOOL                                                           |
| 62                          | FIRE AND AIR SEAL BARRIER                                              |
| 64                          | PLASTIC SHIM / THERMAL BREAK                                           |
| 65                          | ALU FIXINGS                                                            |
| 71                          | ELECTRIC CHAIN ACTUATOR                                                |
| 81                          | INSECT MESH                                                            |
| 98                          | INTERNAL CEILING AND FINISH FLOOR BY OTHERS                            |
| 99                          | VARIOUS BY OTHERS                                                      |

|              |                                     |                 |           |              |       |
|--------------|-------------------------------------|-----------------|-----------|--------------|-------|
| Issue:       | 141                                 | Job:            | 160070    | Rev:         | 01    |
| File:        | KXC72-001-Y-FOC21-HD43              | Scale:          | 1:10 @ A3 | Information: | HD453 |
| Description: | Block S2/N2 Type 4 Details on doors | Coping on doors |           |              |       |
| Approved by: | L. CENNI                            |                 |           |              |       |
| Drawn by:    | PFE                                 |                 |           |              |       |
| Date:        | 20-11-2019                          |                 |           |              |       |
| Rev:         | 00                                  |                 |           |              |       |
| Project:     | King's Cross - T2/T3                |                 |           |              |       |
| Architect:   | Bennetts Associates                 |                 |           |              |       |
| Client:      | BAMC                                |                 |           |              |       |
| Package:     | FOCCHI                              |                 |           |              |       |

Block N2/S2 DOOR DETAIL

TYPE 4

Key Map

