


PROPOSED DE34 CABINET

PROPOSED HANDRAILING

PROPOSED 1 No. DUAL POLAR
POLE MOUNTED ANTENNA

PROPOSED 2 No. DUAL POLAR
POLE MOUNTED ANTENNA

+22.0 AGL (ROOF LEVEL)

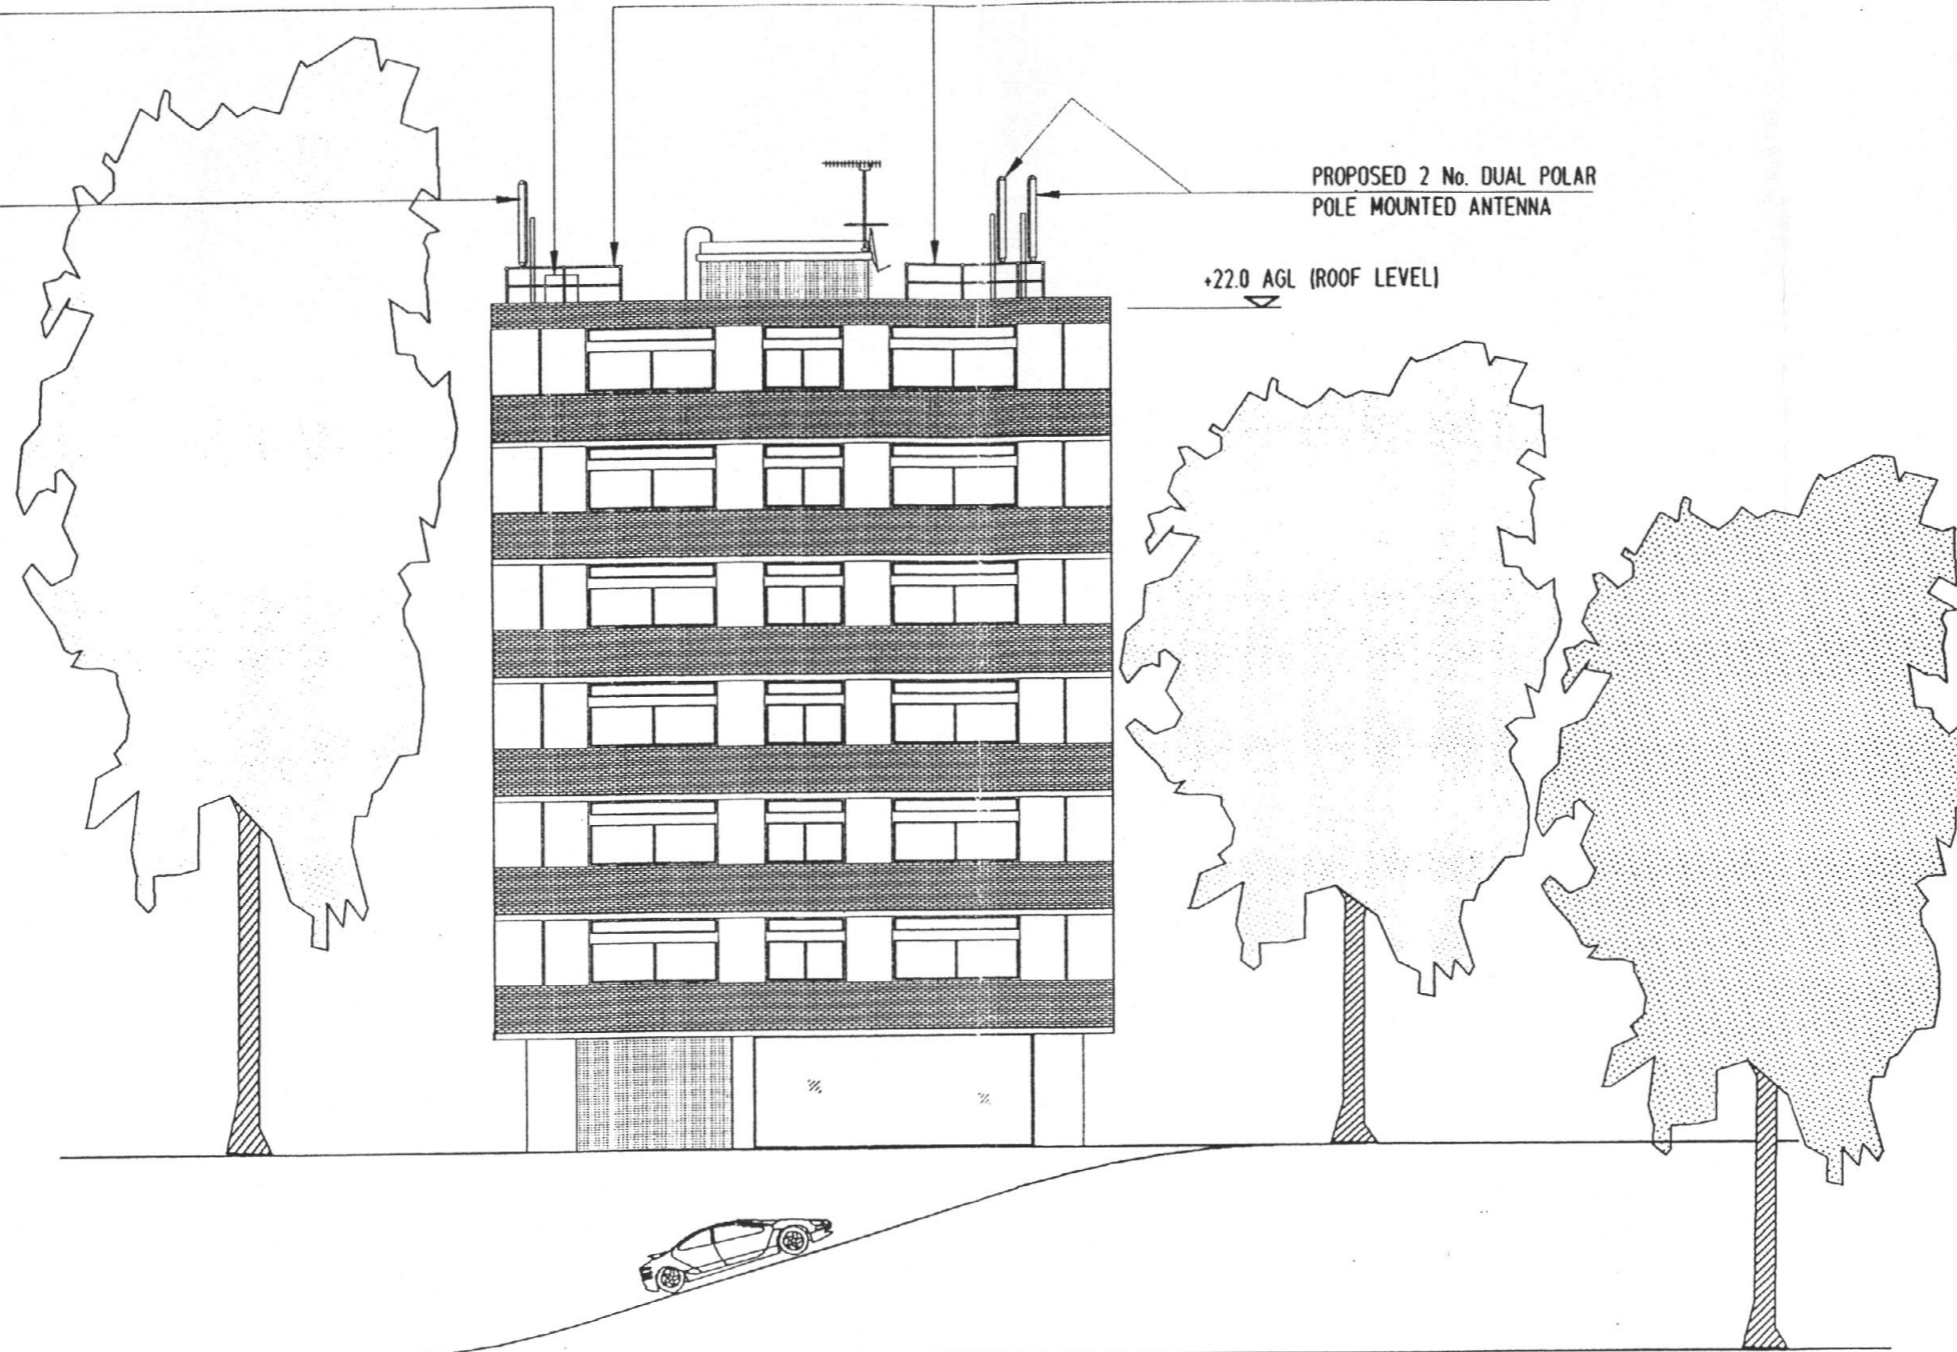

ELEVATION B - B

LONDON BOROUGH OF CAMDEN
TOWN AND COUNTRY PLANNING ACTS
- 3 DEC 1997
PLANS NOT APPROVED
ON BEHALF OF THE COUNCIL

REV.	DATE	BY	REVISION	CHKD	APPR
DO NOT SCALE					
DRAWN	THAD	CHECKED	CMW	SCALE	
DATE	JULY 97	DATE	7/97	1:200	
FILE NAME	J:\A\231\ACAD\CN341104			REV.	
DRAWING No.	C/GEN/3411/04				



TITLE
ELEVATION B - B

PROJECT
VALE HEATH - CELL 3411
NORTHWOOD LODGE, OAK HILL PARK, HAMPSTEAD

RW ROBERT WEST CONSULTING
Chartered Consulting Engineers
ORPINGTON OFFICE. TEL : 01889 820216

STATUS
PLANNING

DATE
7/97

APPR
P.W.H.