
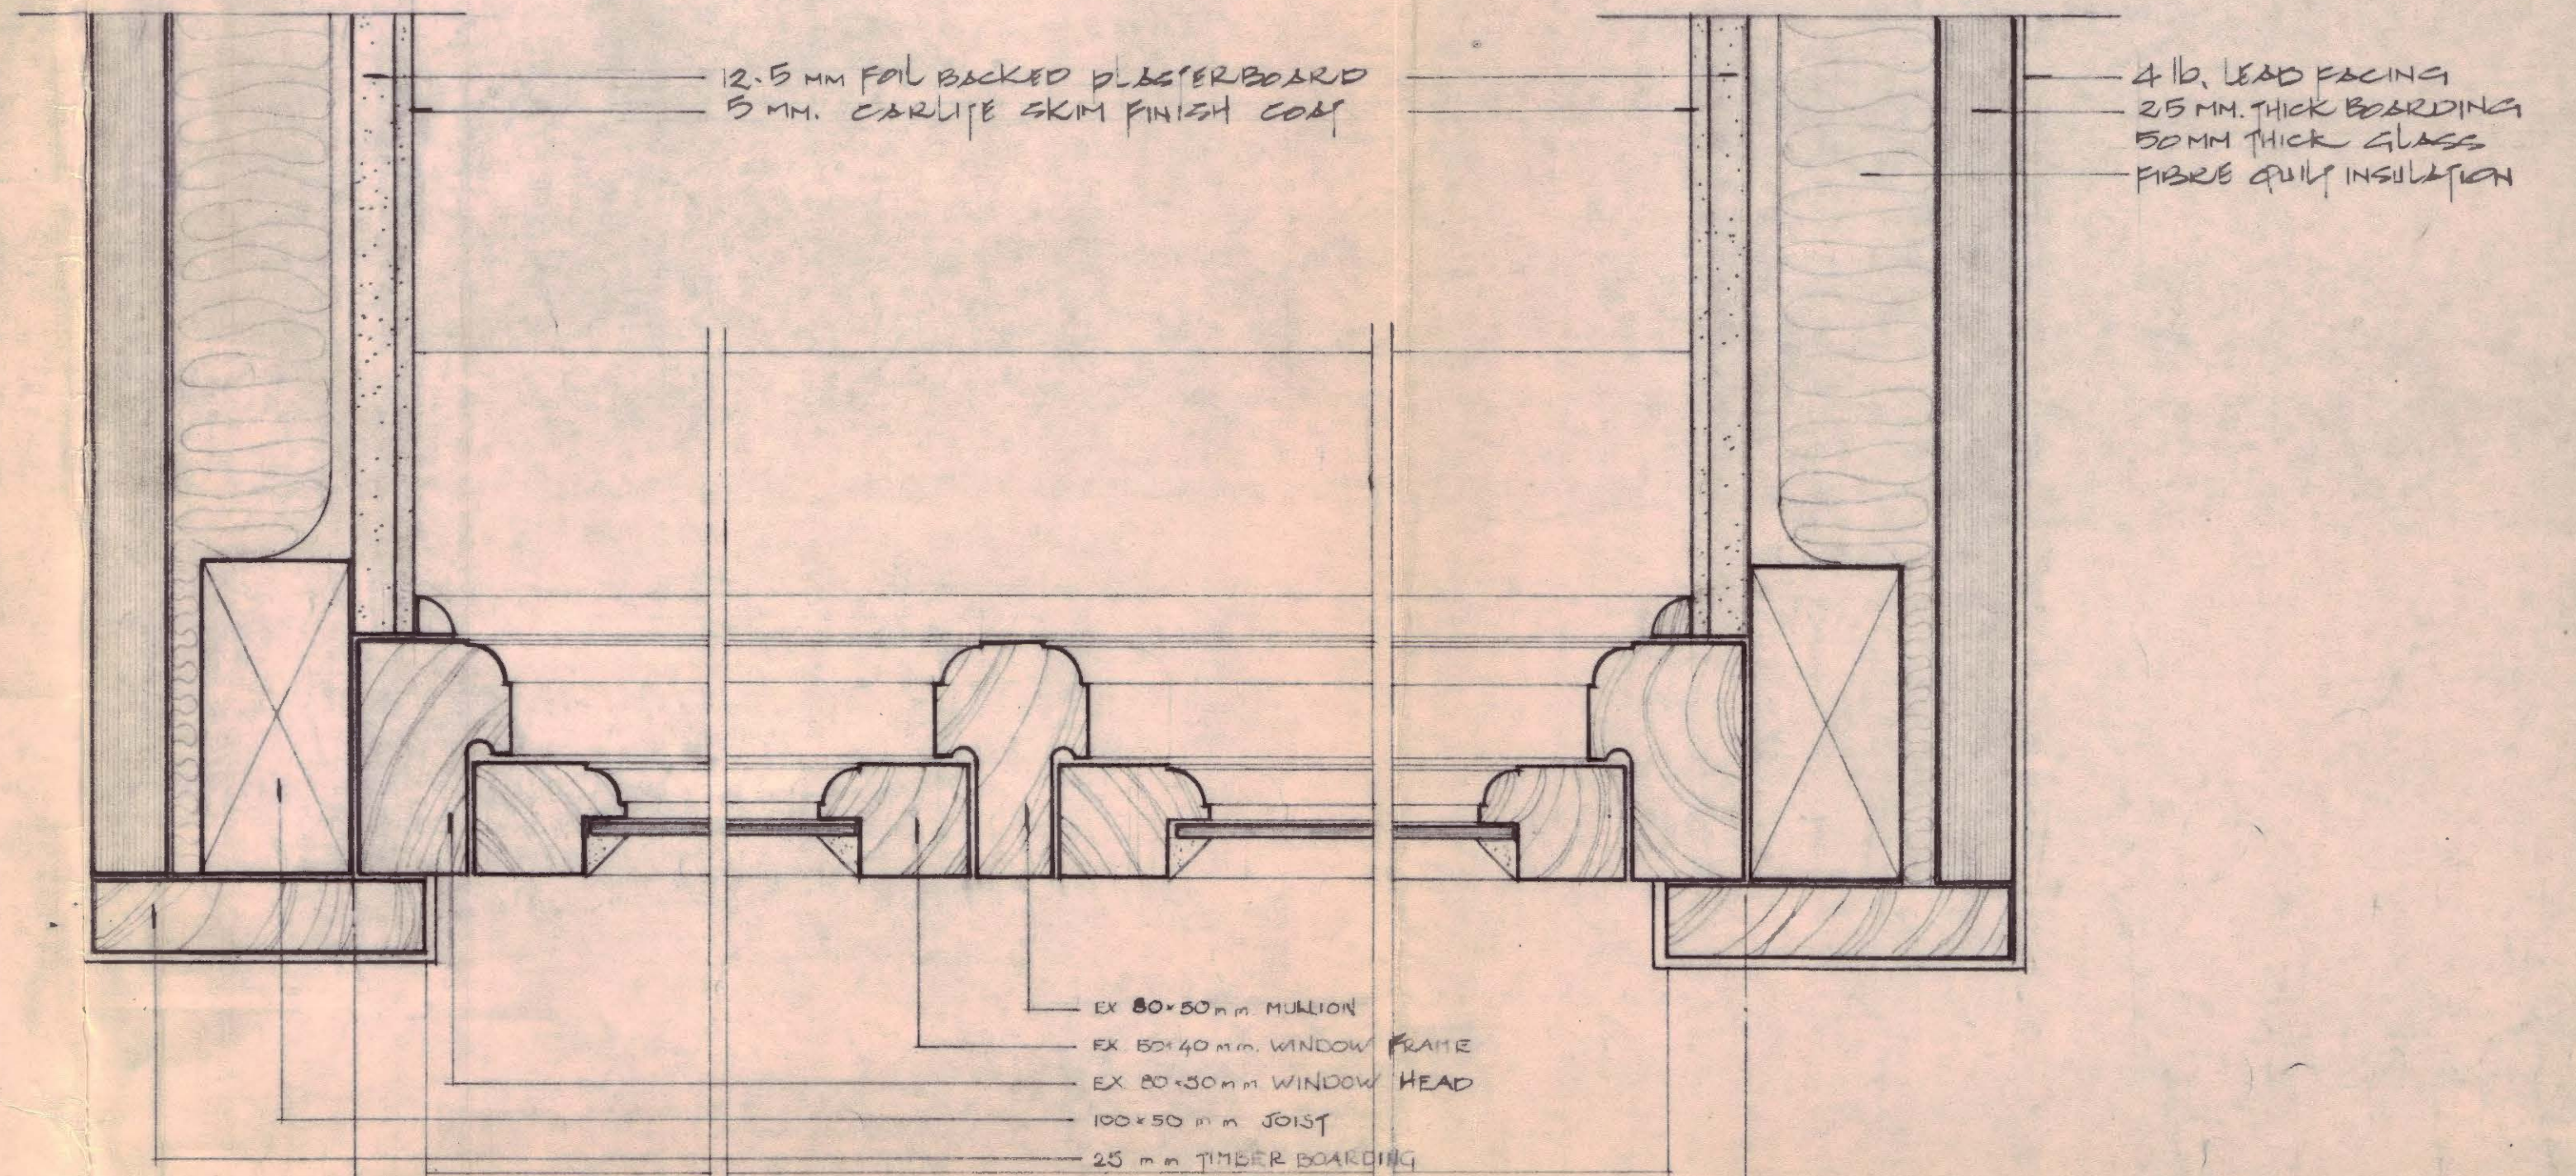


SECTION A-A
SCALE 1:2

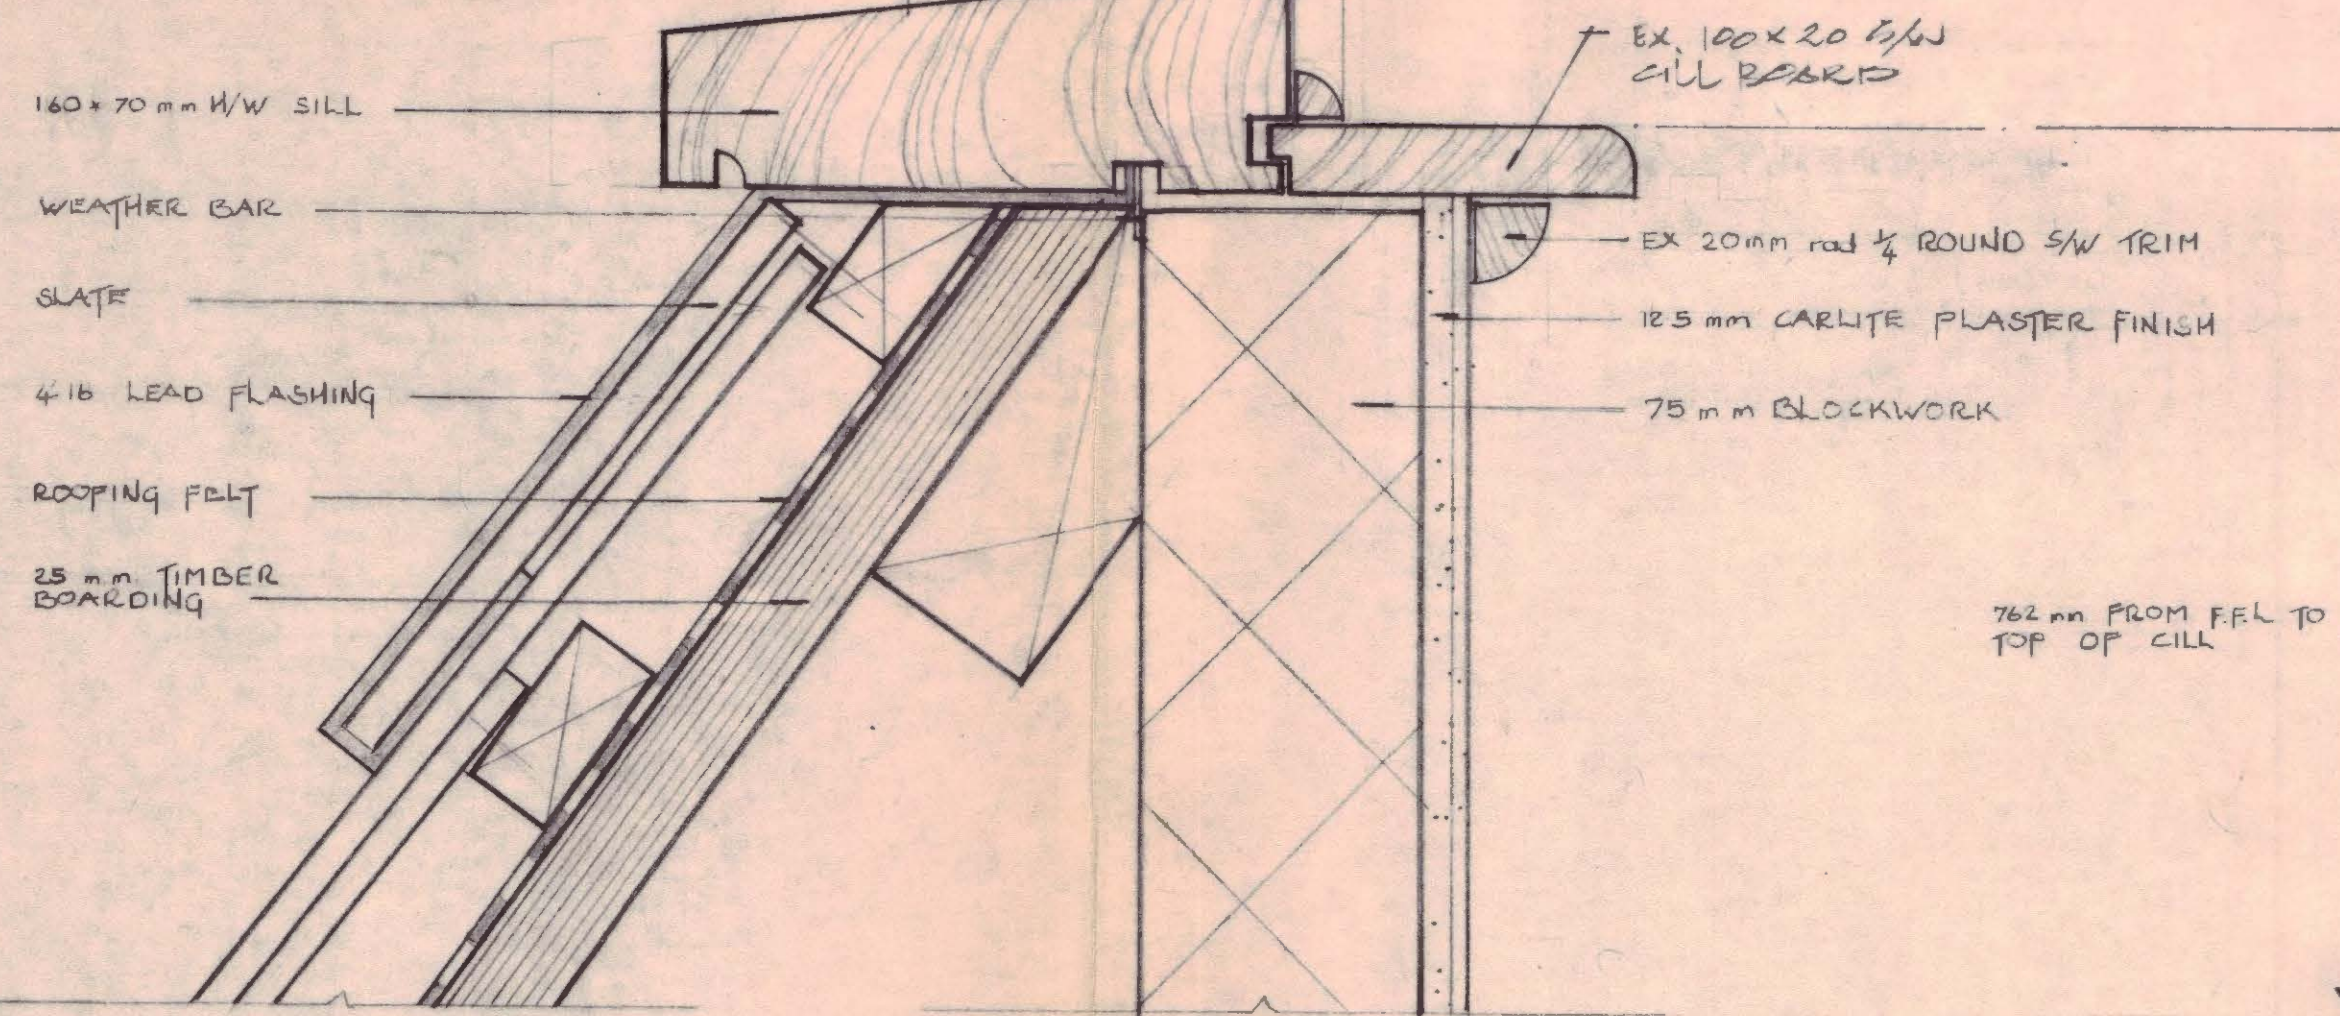


- WINDOW TYPE 'A' 1500 MM
- WINDOW TYPE 'B' 2285 MM
- WINDOW TYPE 'C' 1150 MM

SECTION B-B SCALE 1:2

LONDON BOROUGH OF CAMDEN
TOWN AND COUNTRY PLANNING ACTS
19 JAN 1976
PLANS APPROVED
ON BEHALF OF THE COUNCIL

CTP/N14/21/A/2888
18/12/86

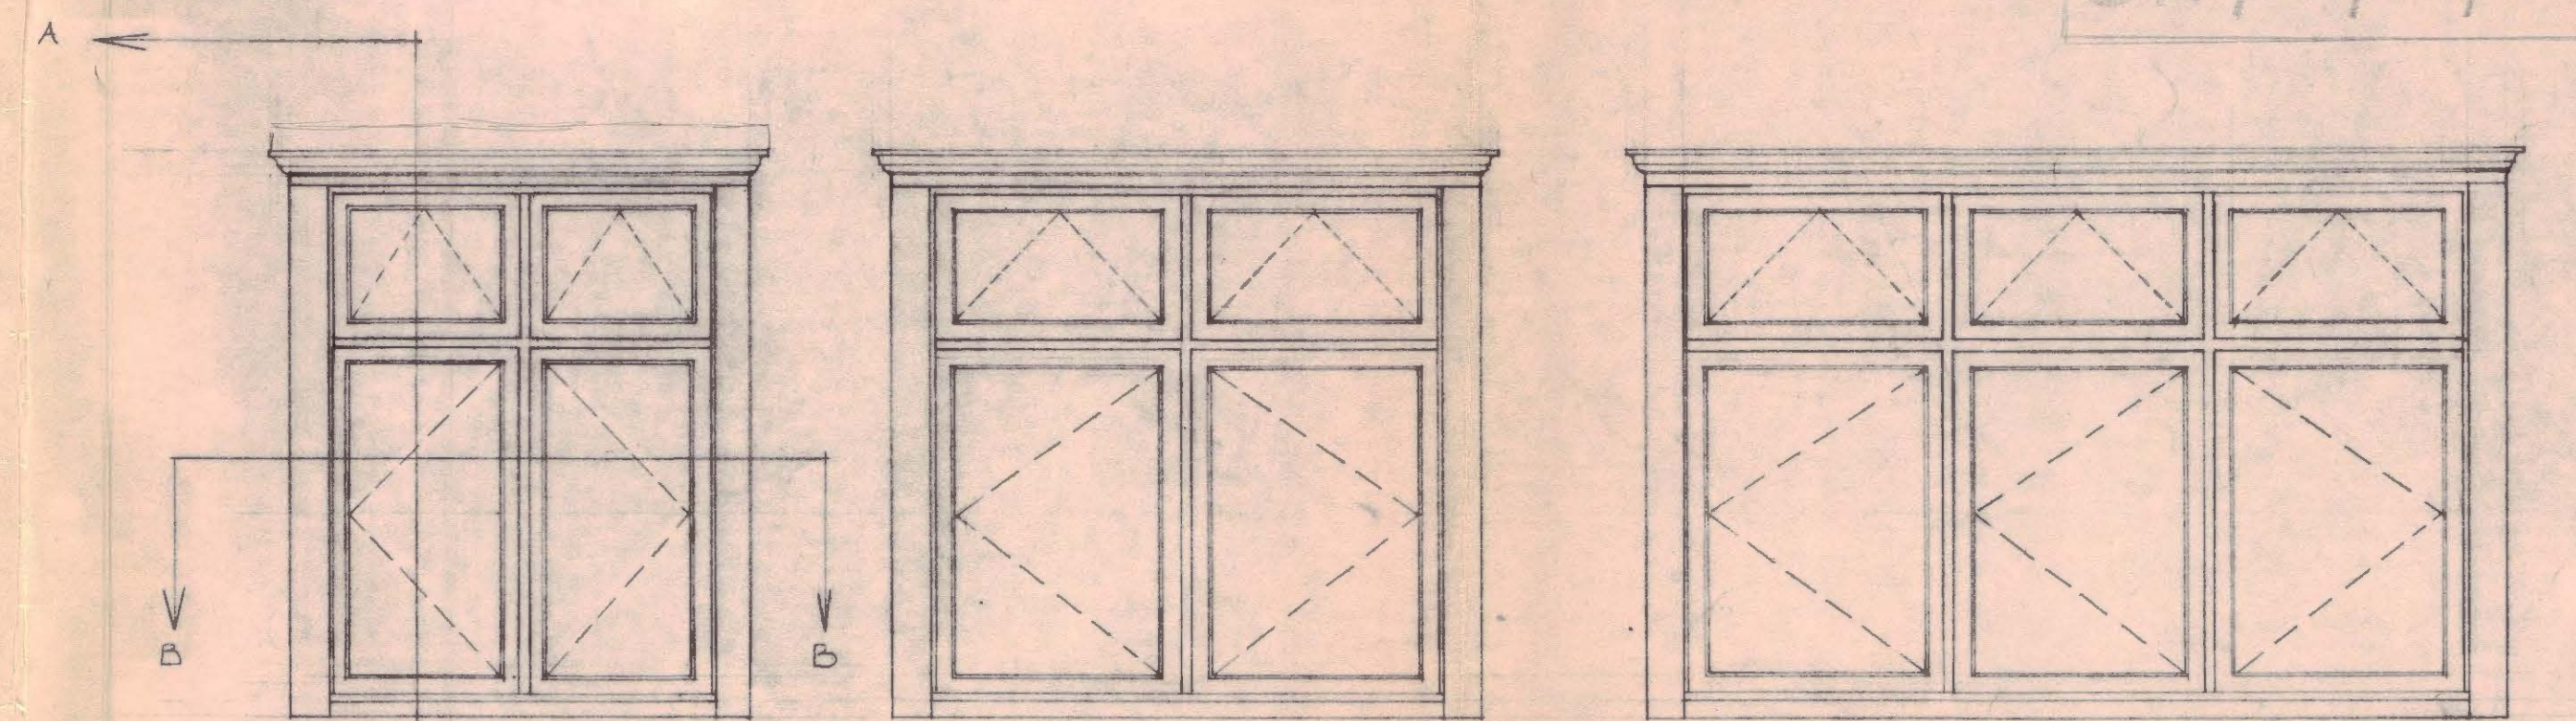

TYPE C TYPE A TYPE B

WINDOW ELEVATIONS SCALE 1:20

B	WINDOW HT. & ROOF DETAIL REV.	1-12-75	K.C.
	CILL DETAIL REV.	11-11-75	K.C.
A	WINDOW DIMENSIONS REVISED	18-11-75	M.P.

contract title		scale	
AVENUE CHAMBERS, LONDON. W.C.1.		AS SHOWN	
contract		date	
drawing number		7-11-75	
4113 54		drawn	
		M.P.	
TP Bennett & Son Chartered Architects 262 High Holborn WC1V 7DU Telephone 01 405 9277		revision	
		B	