



SETTING-OUT OF STEEL FRAME TO CORE AREA
& GRID LINES OF EXISTING STRUCTURE

GROUND TO FIFTH FLOOR. 6 N°
5" (130mm) R.C. SLAB SHOWN THUS ---

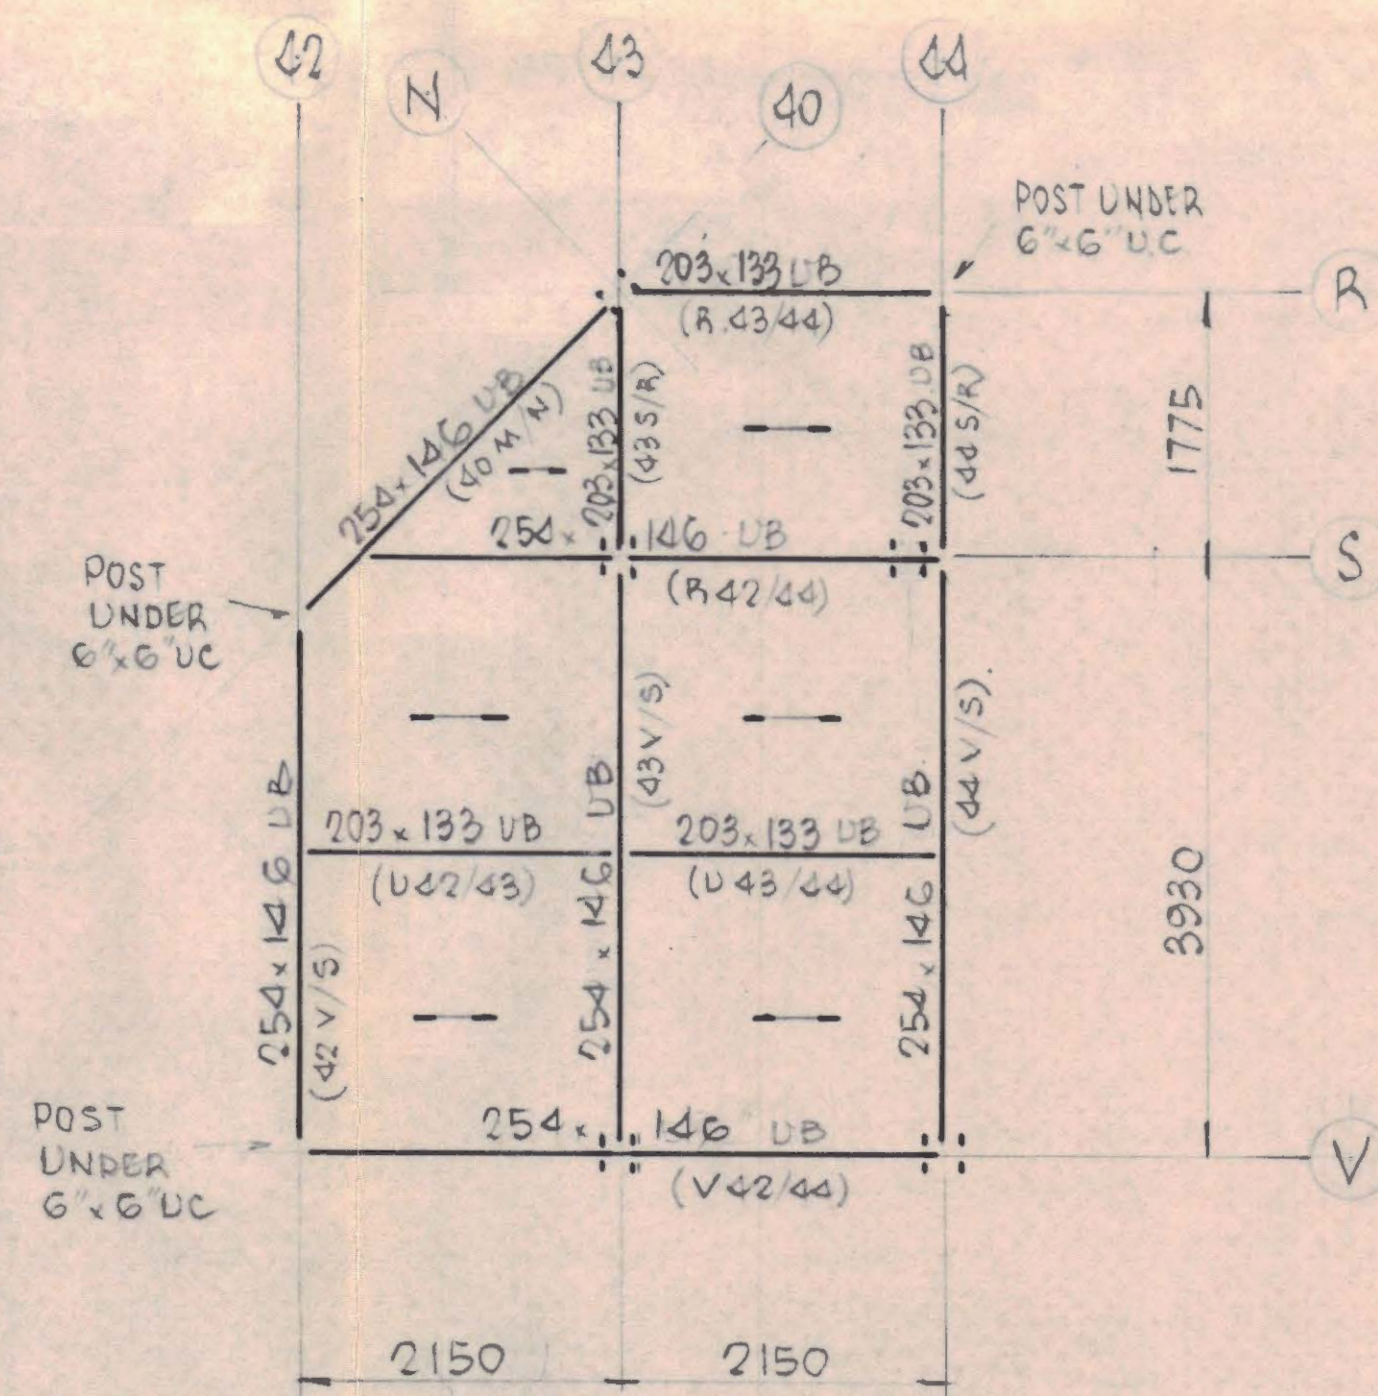

SETTING-OUT OF LIFT MOTOR ROOM ROOF

NOTE: TIMBER JOISTS SHOWN THUS ---

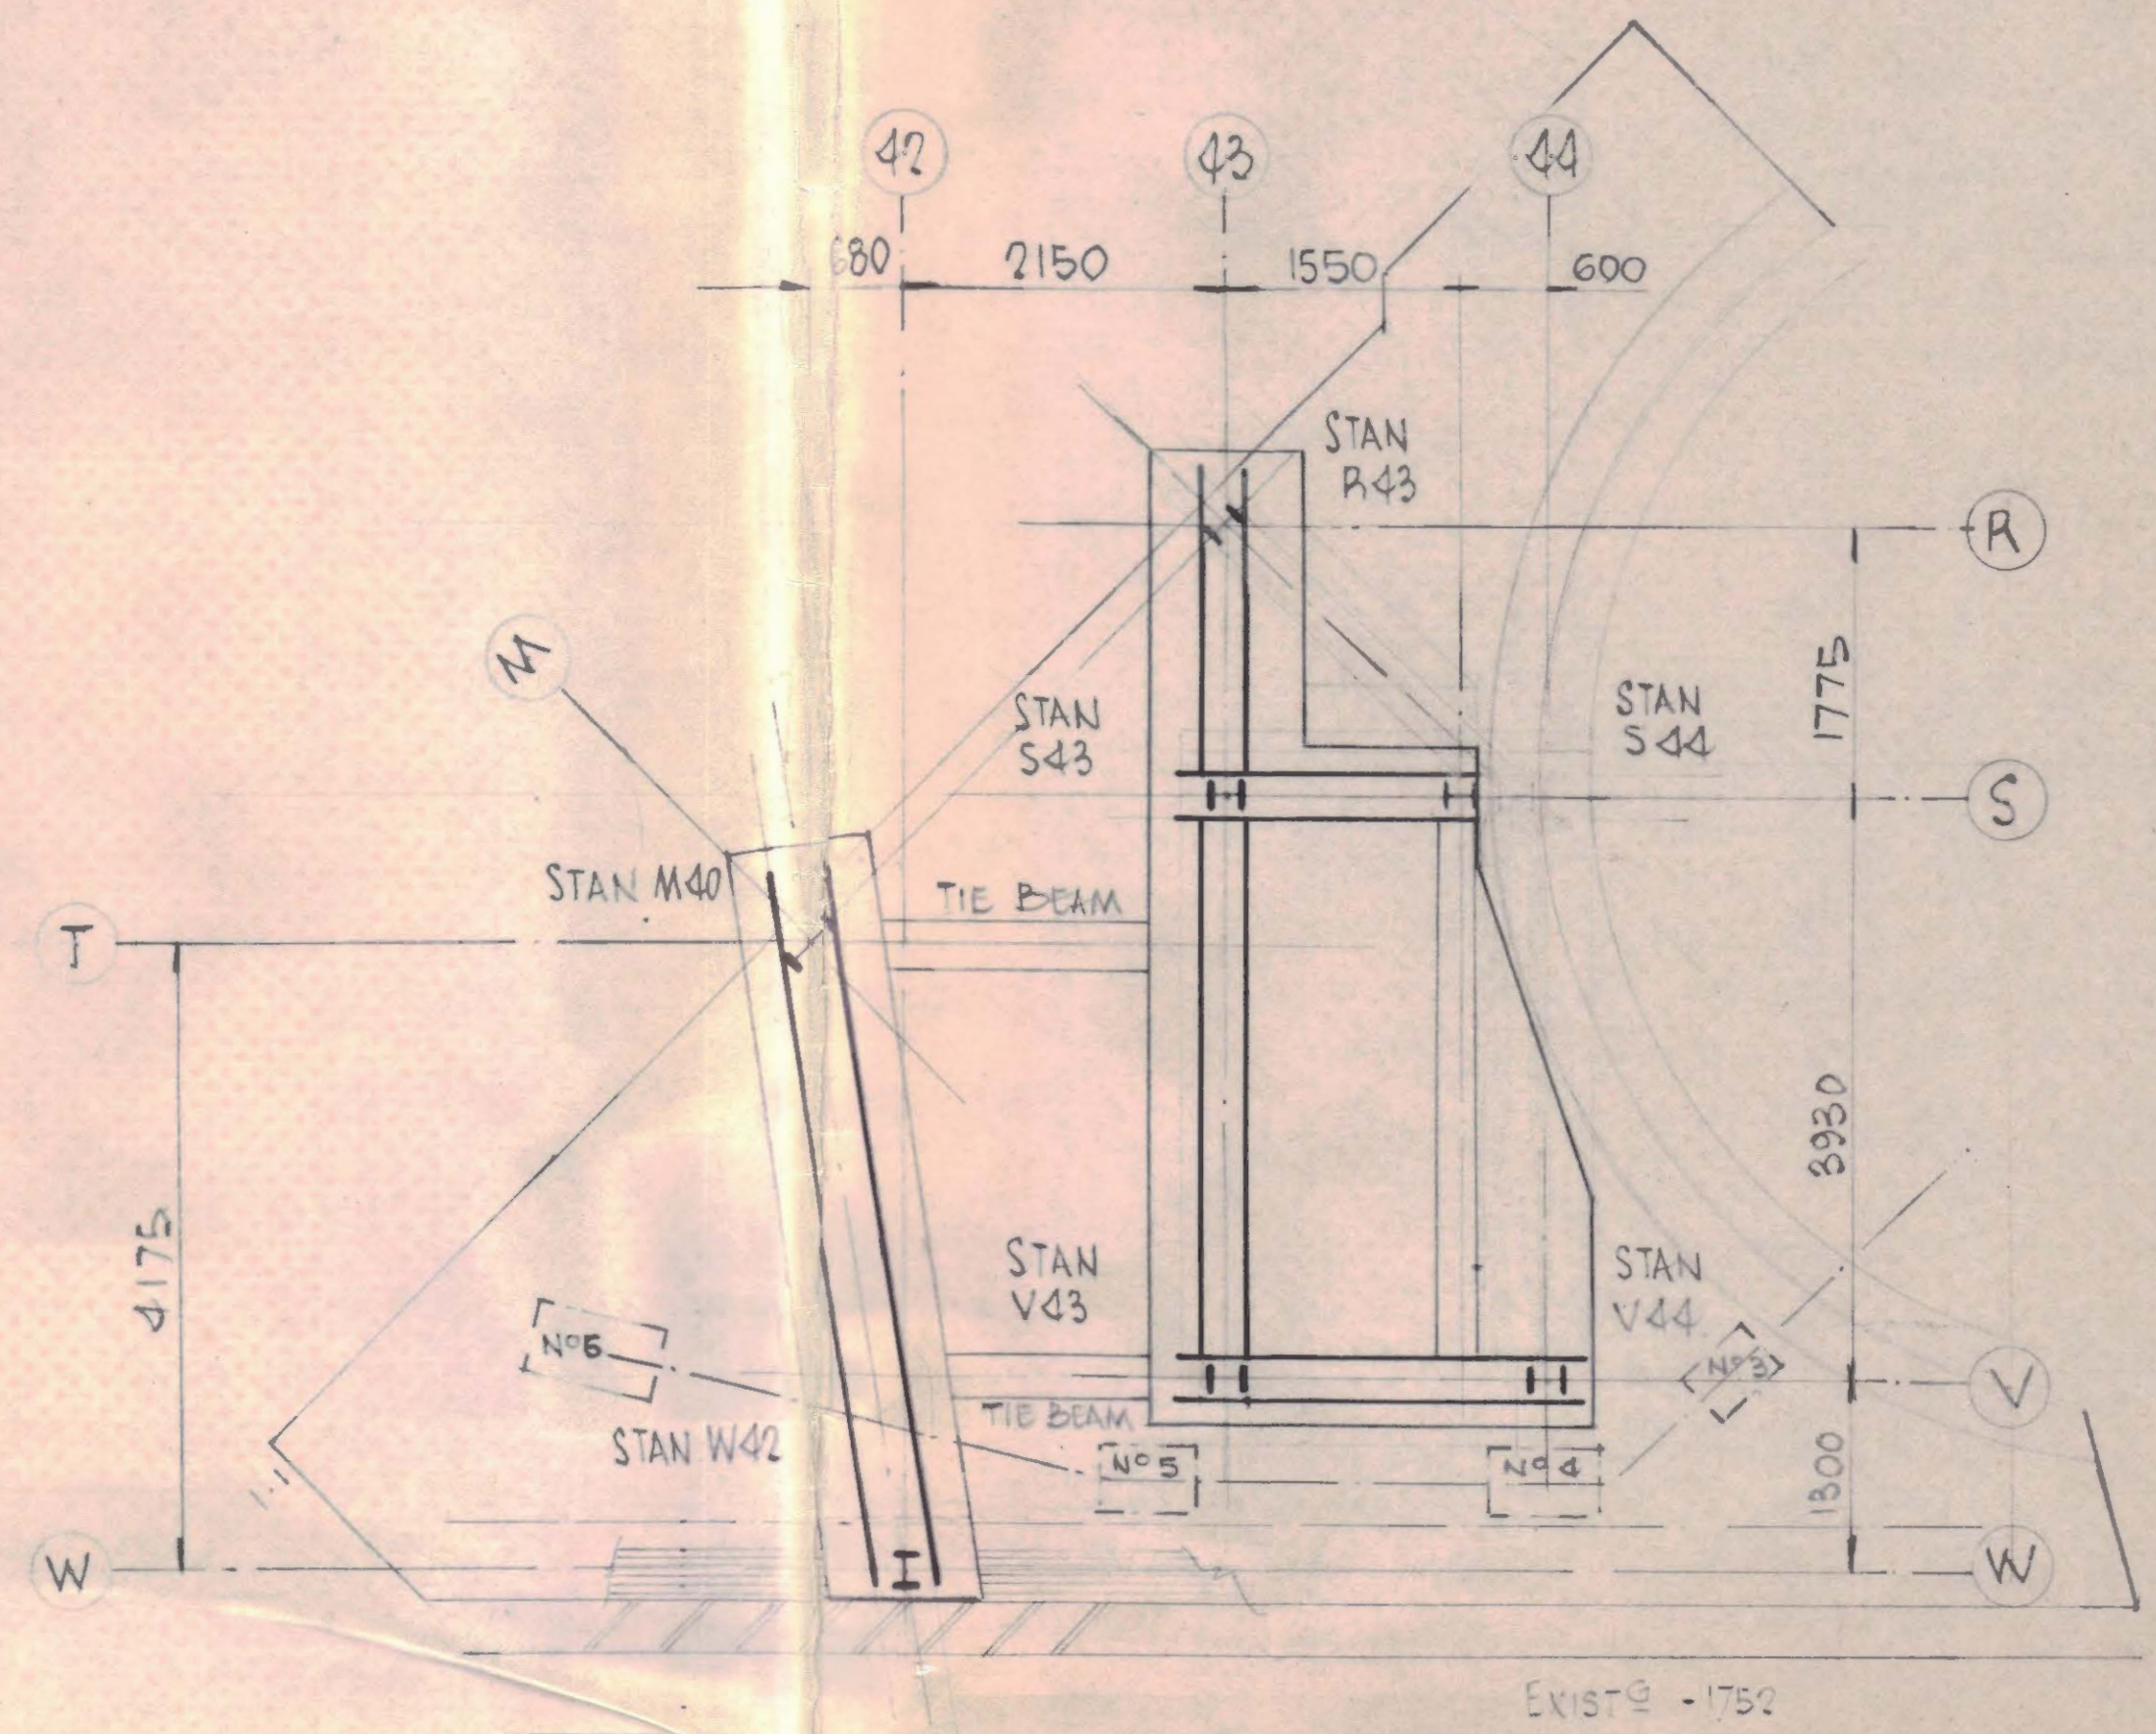

SETTING-OUT OF FOUNDATIONS TO COLUMNS
INCLUDING GIRDERS TO STANCHIONS (2.254x254 UC 107)

LONDON BOROUGH OF CAMDEN
TOWN AND COUNTRY PLANNING ACTS
19 JAN 1976
PLANS APPROVED
ON BEHALF OF THE COUNCIL

CTP/N14/21/A/21919
1/8/76

REVISIONS	DATE
AVENUE CHAMBERS	
STEELWORK FRAMING FOUNDATIONS, FLOORS & L.M.R.	
CONSULTING CIVIL ENGINEERS R.T. JAMES & PARTNERS	
6 LOWER GROSVENOR PLACE LONDON SW1W 0EW Telephone: 01-834 7733	
DATE SEPT 75	DRAWING NUMBER 5744/17
SCALE 1:50	

QUANTITIES
STEELWORK = 31.5 TONS (E)
REINFORCEMENT:
Y25 = 11.5 TONS
Y16 = 20.5 TONS
Y12 = 1.4 TONS
R10 = 5.2 TONS