

PLANNING ISSUE

NOTES


No implied license exists. This drawing should not be used to calculate areas for the purposes of valuation. All dimensions to be checked on site by the contractor and such dimensions to be their responsibility.

This drawing is to be read in conjunction with all other contract documents and specifications and all other consultants drawings. All levels and dimensions should be checked on site.


All work must comply with relevant British Standards and Building Regulations requirements. Drawing errors and omissions to be reported to the architect.



01 RETAIL ELEVATION 1:25
Haverstock Hill Road

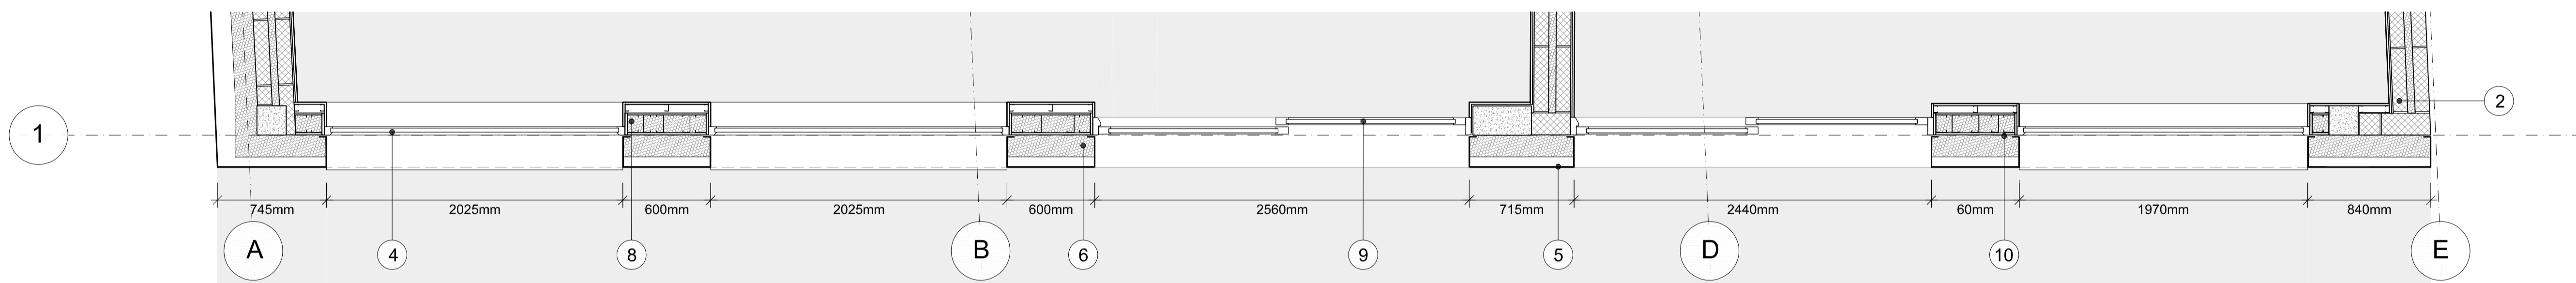

02 RETAIL PLAN 1:25
Haverstock Hill Road

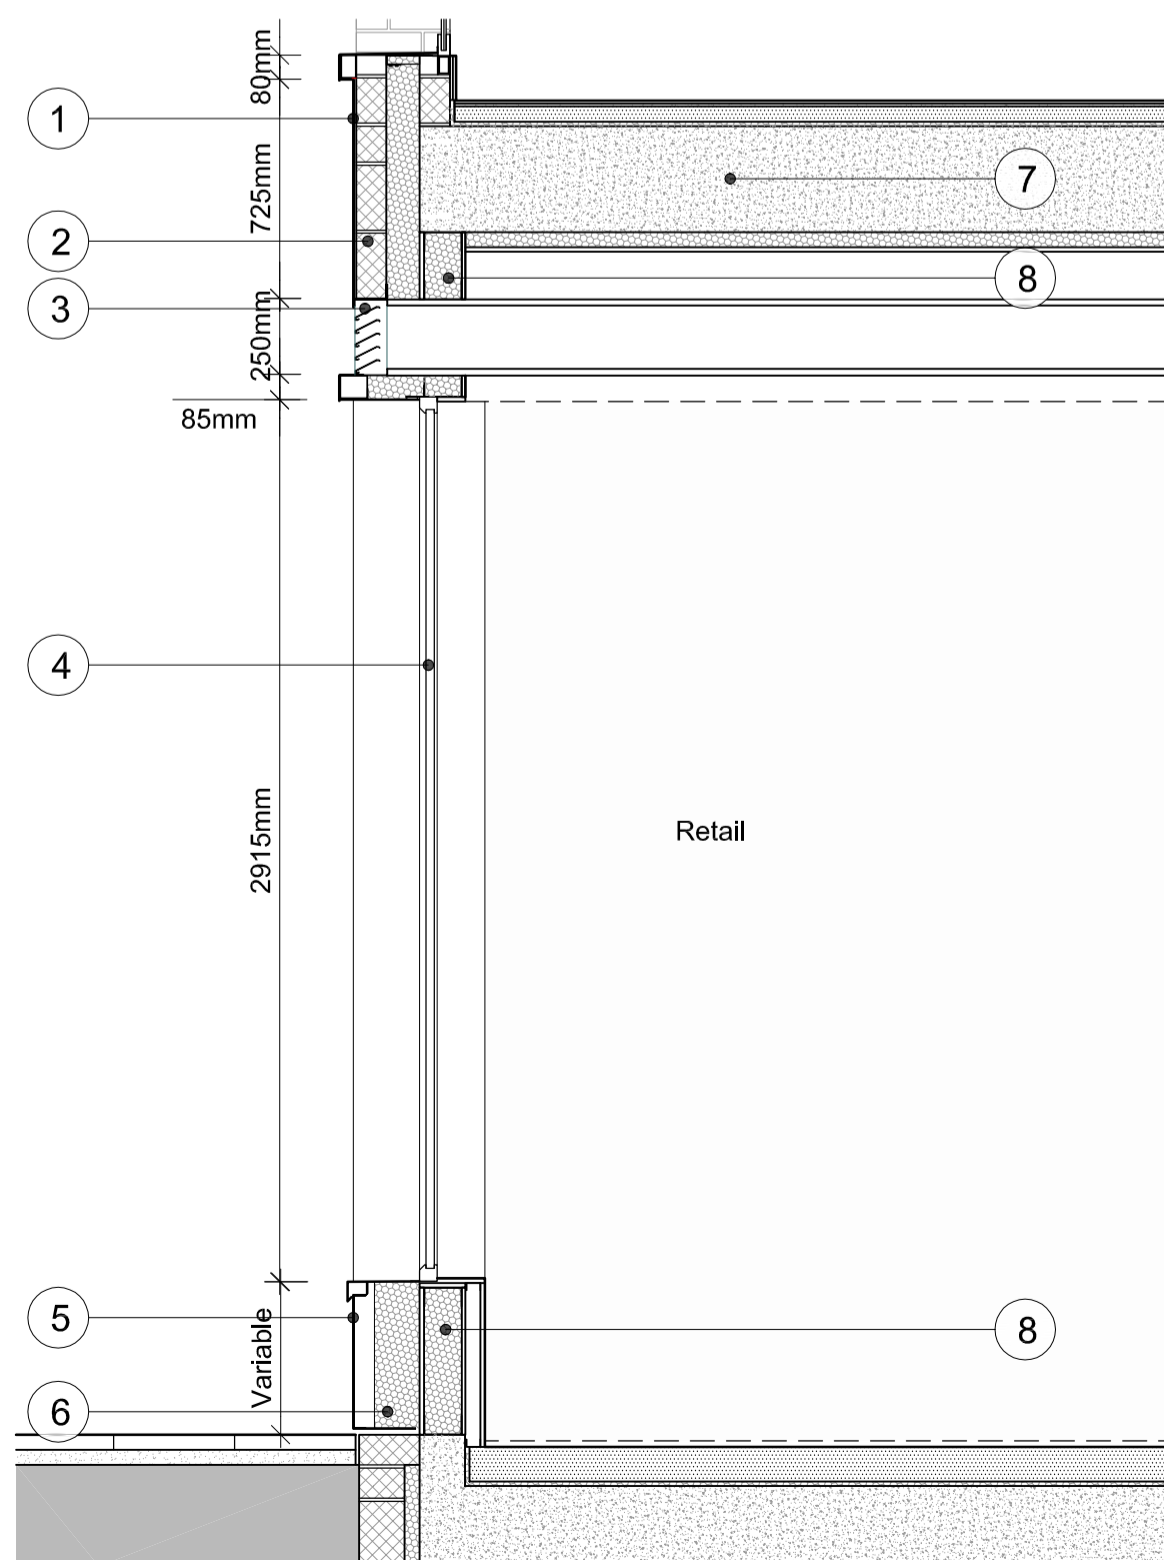

KEY OF INDICATIVE MATERIALS

1. Powder Coated Metal Cladding
2. Blockwork
3. Ventilation Zone Design By Specialist
4. Fixed Glazing
5. Powder Coated Metal Cladding
6. Rigid Insulation Board
7. Concrete Slab
8. Metsec Head Framing within Steel Structure with Mineral Wool Board Full Fill
9. Automatic Sliding Door
10. Cement Participle Board

03 RETAIL SECTION 1:25
Haverstock Hill Road



GA ELEVATION 1:150
Haverstock Hill Road



KEY

Project Ref. No.	1908	
Client	KUBIK CONSTRUCTION	
Date	March 2020	
Scale	1:25 @ A1 or 1:50 @A3	
Project	MARINA ICES LONDON NW3 2BL	
Drawing Name	HAVERSTOCK HILL ROAD GF FAÇADE	
Drawing No.	P400	Rev. -
Drawn	Approved	Signed
KUBIK CONSTRUCTION 72 First Avenue, Acton, London W3 2JW.		
© COPYRIGHT NOT TO BE REPRODUCED OR USED WITHOUT PERMISSION		

PLANNING ISSUE

NOTES


No implied license exists. This drawing should not be used to calculate areas for the purposes of valuation. All dimensions to be checked on site by the contractor and such dimensions to be their responsibility.

This drawing is to be read in conjunction with all other contract documents and specifications and all other consultants drawings. All levels and dimensions should be checked on site.


All work must comply with relevant British Standards and Building Regulations requirements. Drawing errors and omissions to be reported to the architect.



01 RETAIL ELEVATION 1:25
Crogsland Road

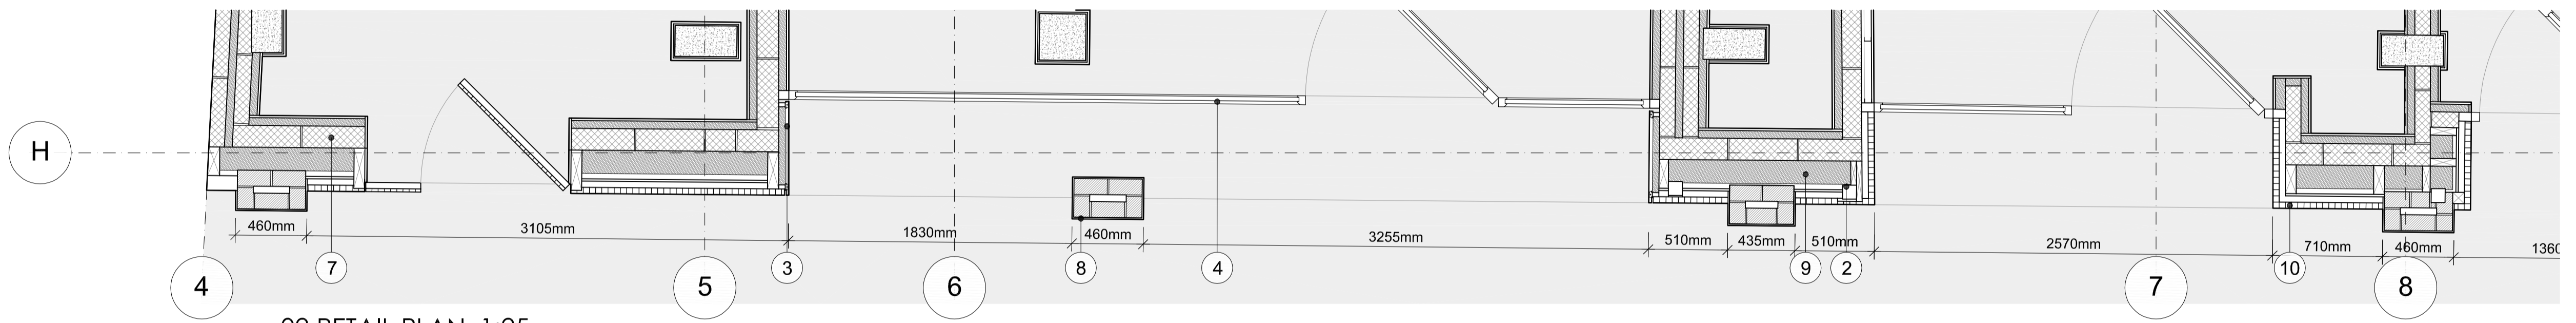

02 RETAIL PLAN 1:25
Crogsland Road

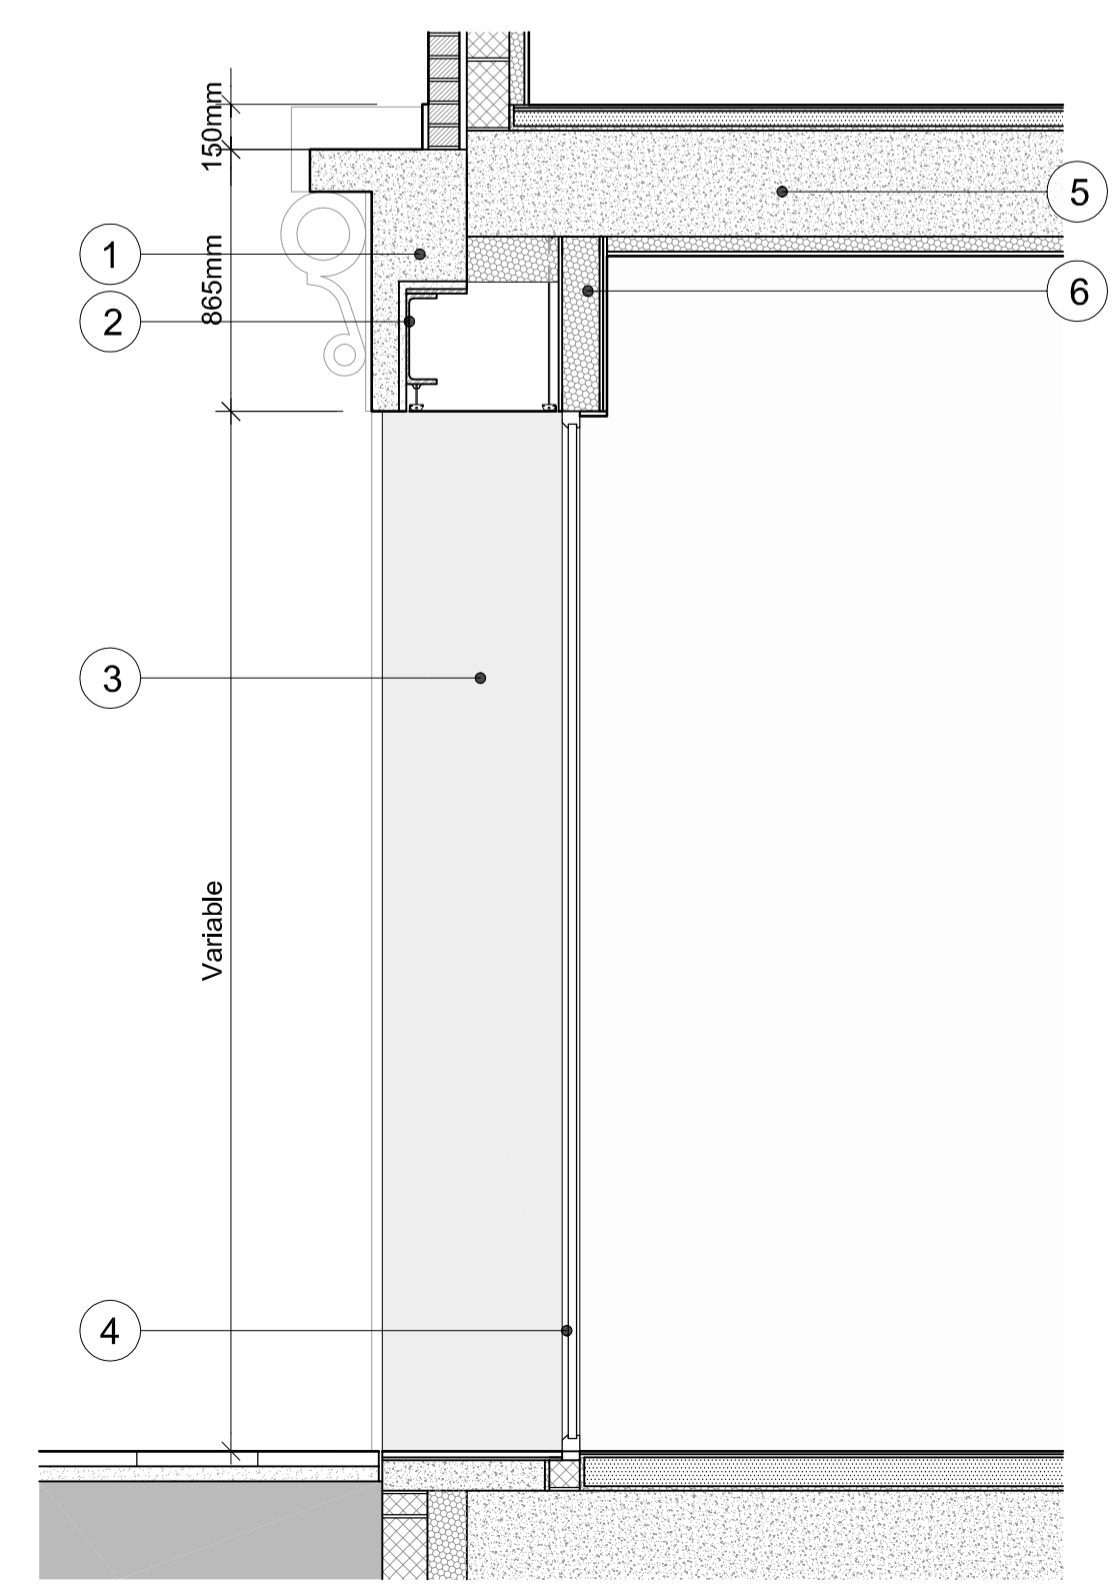

KEY OF INDICATIVE MATERIALS

- 1. Decorating Profile Fascia
- 2. Structure (Subject to S.E. specifications)
- 3. Powder Coated Metal Cladding
- 4. Fixed Glazing
- 5. Concrete Slab
- 6. Metsec Head Framing within Steel Structure with Mineral Wool Board Full Fill
- 7. Blockwork
- 8. Render
- 9. Rigid Insulation Board
- 10. Vertical Timber slats

03 RETAIL SECTION 1:25
Crogsland Road



GA ELEVATION 1:150
Crogsland Road

KEY

Project Ref. No.	1908	
Client	KUBIK CONSTRUCTION	
Date	March 2020	
Scale	1:25 @ A1 or 1:50 @A3	
Project	MARINA ICES LONDON NW3 2BL	
Drawing Name	CROGSLAND ROAD GF FAÇADE	
Drawing No.	P410	Rev. -
Drawn	Approved	Signed
KUBIK CONSTRUCTION 72 First Avenue, Acton, London W12 7JW.		
© COPYRIGHT NOT TO BE REPRODUCED OR USED WITHOUT PERMISSION		

NOTES


No implied license exists. This drawing should not be used to calculate areas for the purposes of valuation. All dimensions to be checked on site by the contractor and such dimensions to be their responsibility.

This drawing is to be read in conjunction with all other contract documents and specifications and all other consultants drawings. All levels and dimensions should be checked on site.


All work must comply with relevant British Standards and Building Regulations requirements. Drawing errors and omissions to be reported to the architect.



01 RETAIL ELEVATION 1:25
Crogsland Road

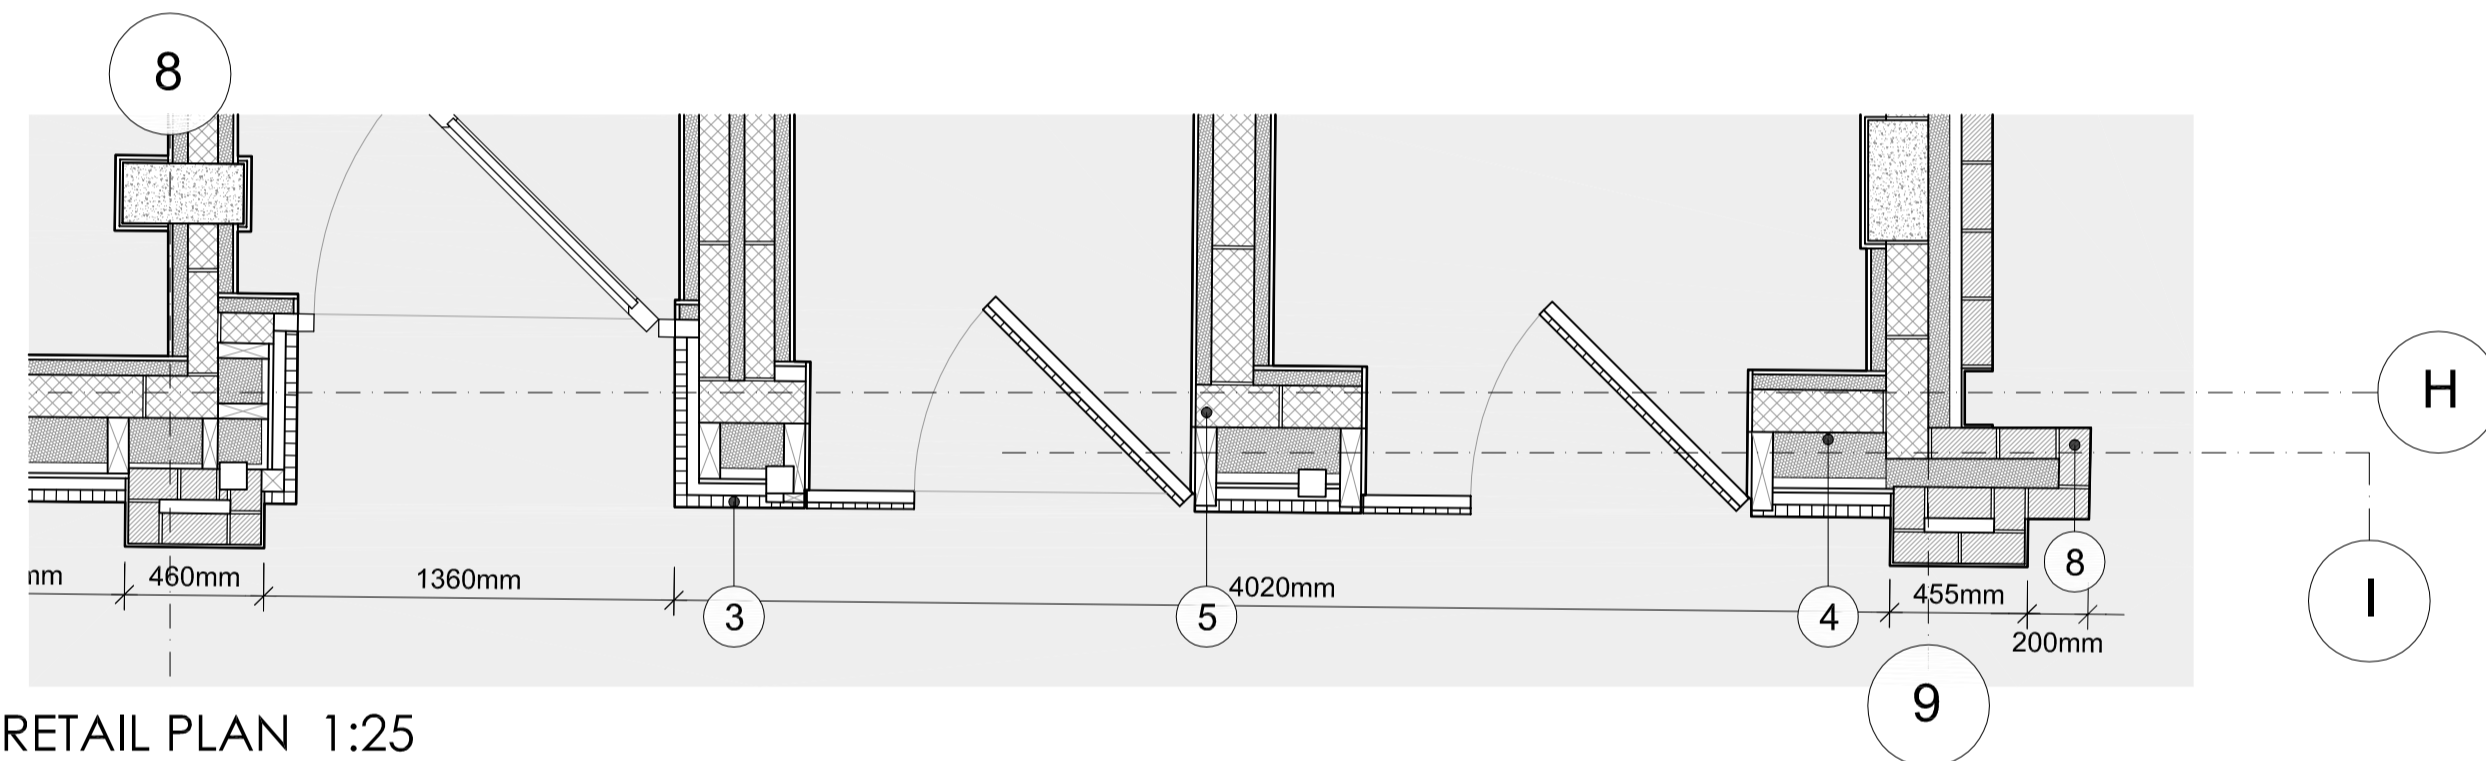

02 RETAIL PLAN 1:25
Crogsland Road

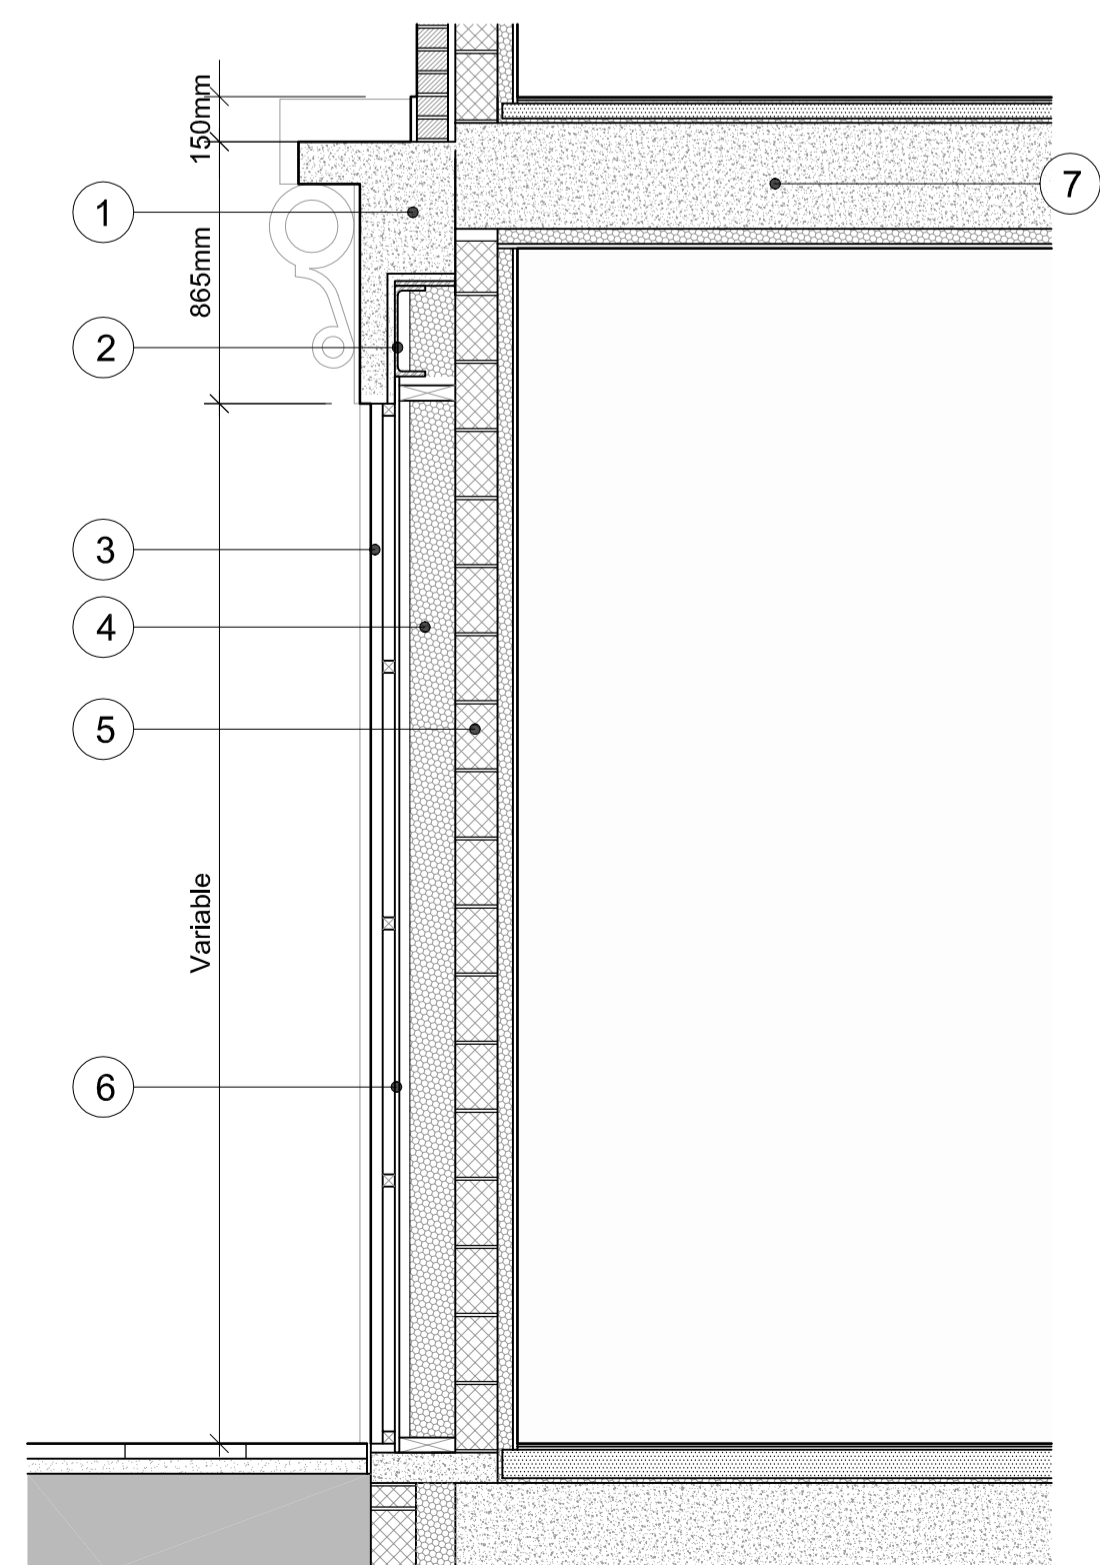

- KEY OF INDICATIVE MATERIALS
1. Decorating Profile Fascia
 2. Structure (Subject to S.E. specifications)
 3. Vertical Timber Slats
 4. Rigid Insulation Board
 5. Blockwork
 6. Cement Participle Board
 7. Concrete Slab
 8. Facing Bricks

03 RETAIL SECTION 1:25
Crogsland Road



GA ELEVATION 1:150
Crogsland Road

KEY

Project Ref. No.	1908	
Client	KUBIK CONSTRUCTION	
Date	March 2020	
Scale	1:25 @ A1 or 1:50 @A3	
Project	MARINA ICES LONDON NW3 2BL	
Drawing Name	CROGSLAND ROAD GF FAÇADE	
Drawing No.	P411	Rev. -
Drawn	Approved	Signed
KUBIK CONSTRUCTION 72 First Avenue, Acton, London W12 7JW.		
© COPYRIGHT NOT TO BE REPRODUCED OR USED WITHOUT PERMISSION		