
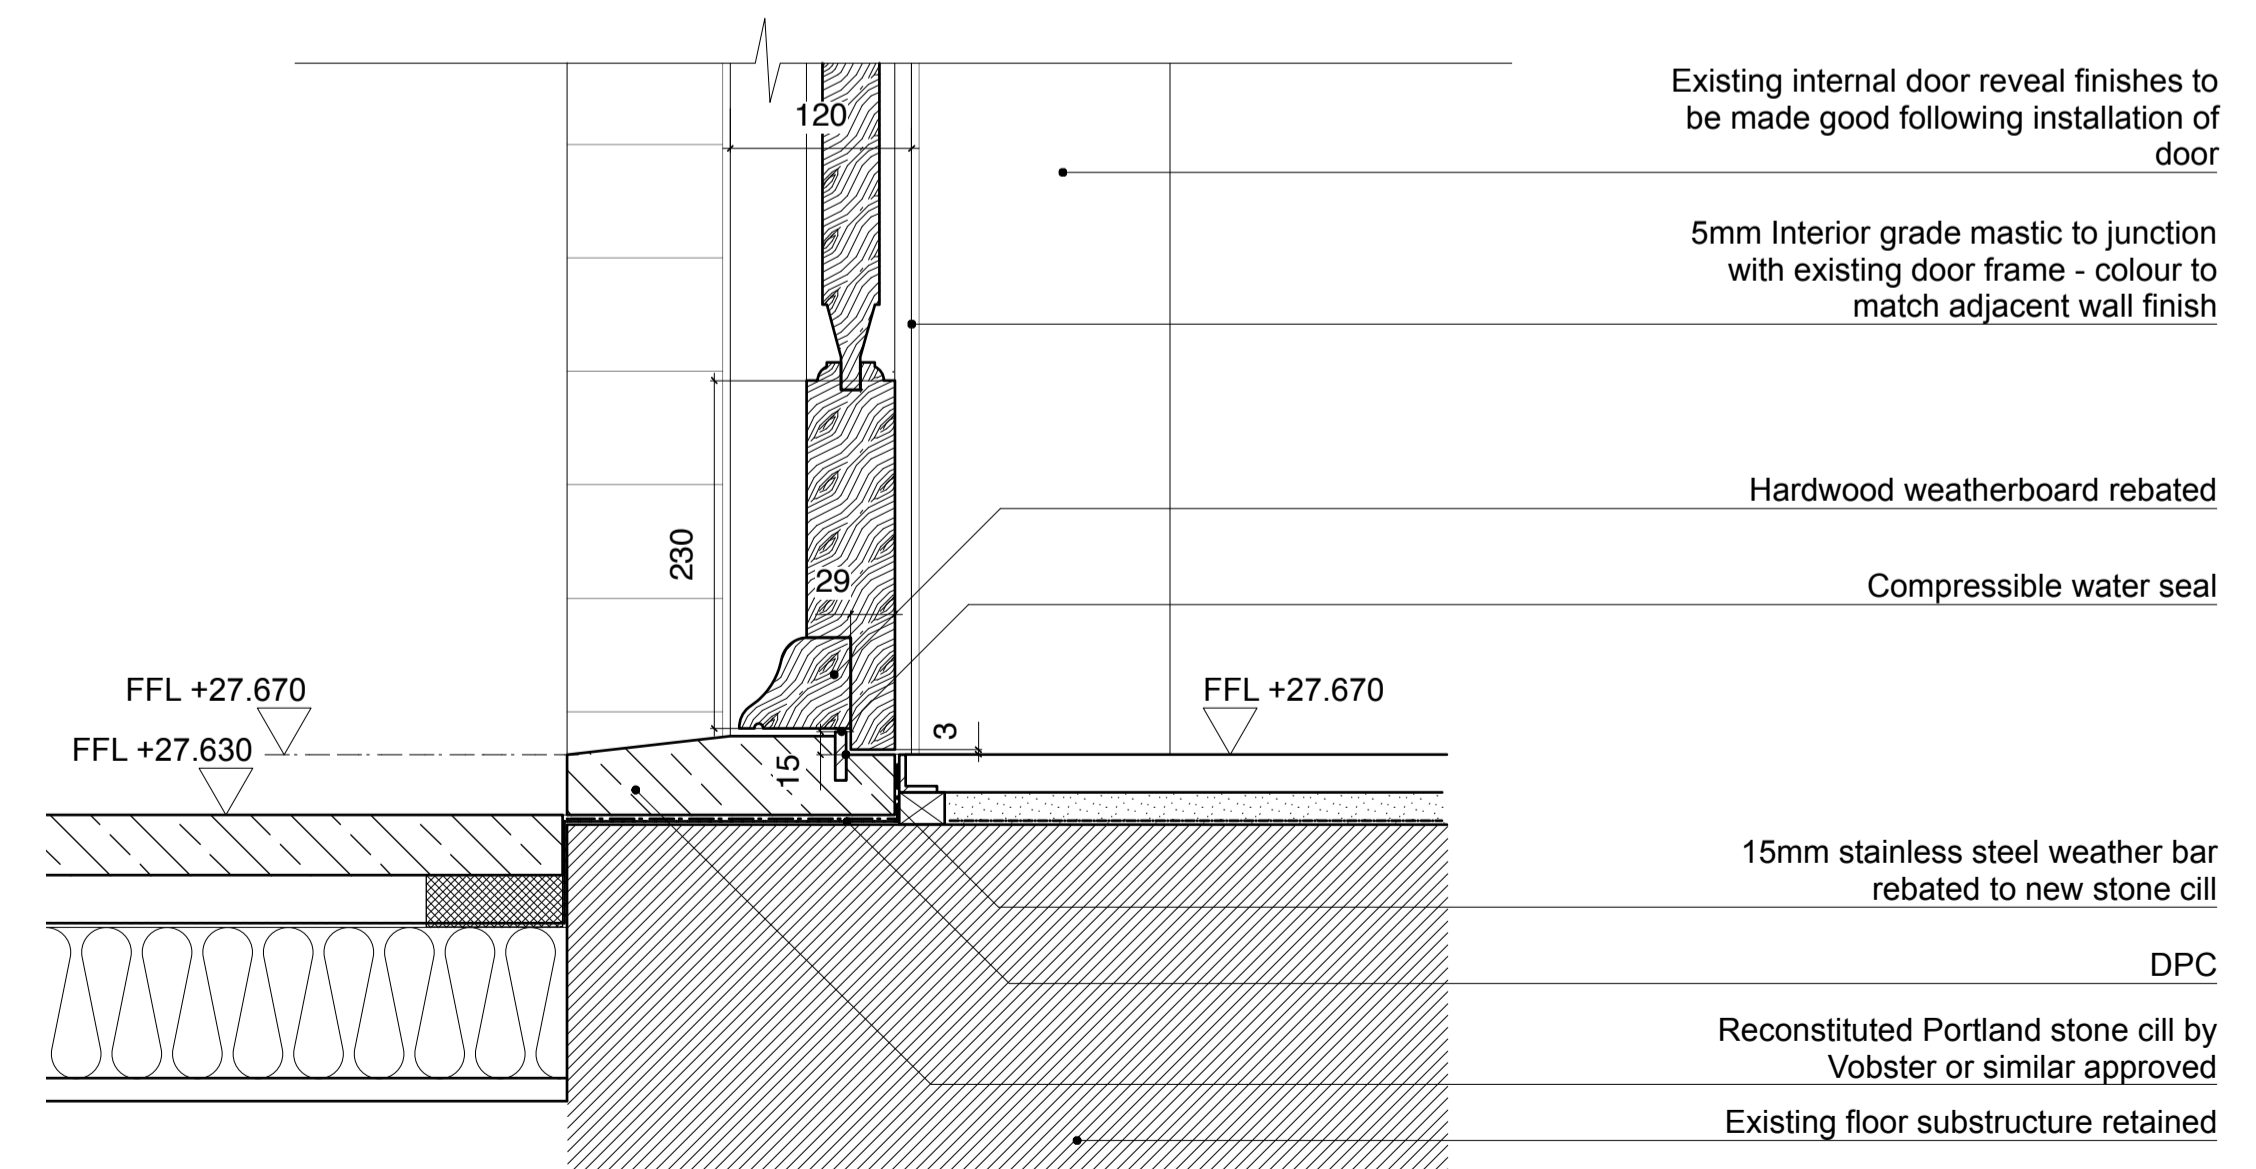


1 Proposed Door DG.005 - Elevation A
PL_049 1:10 @ A1

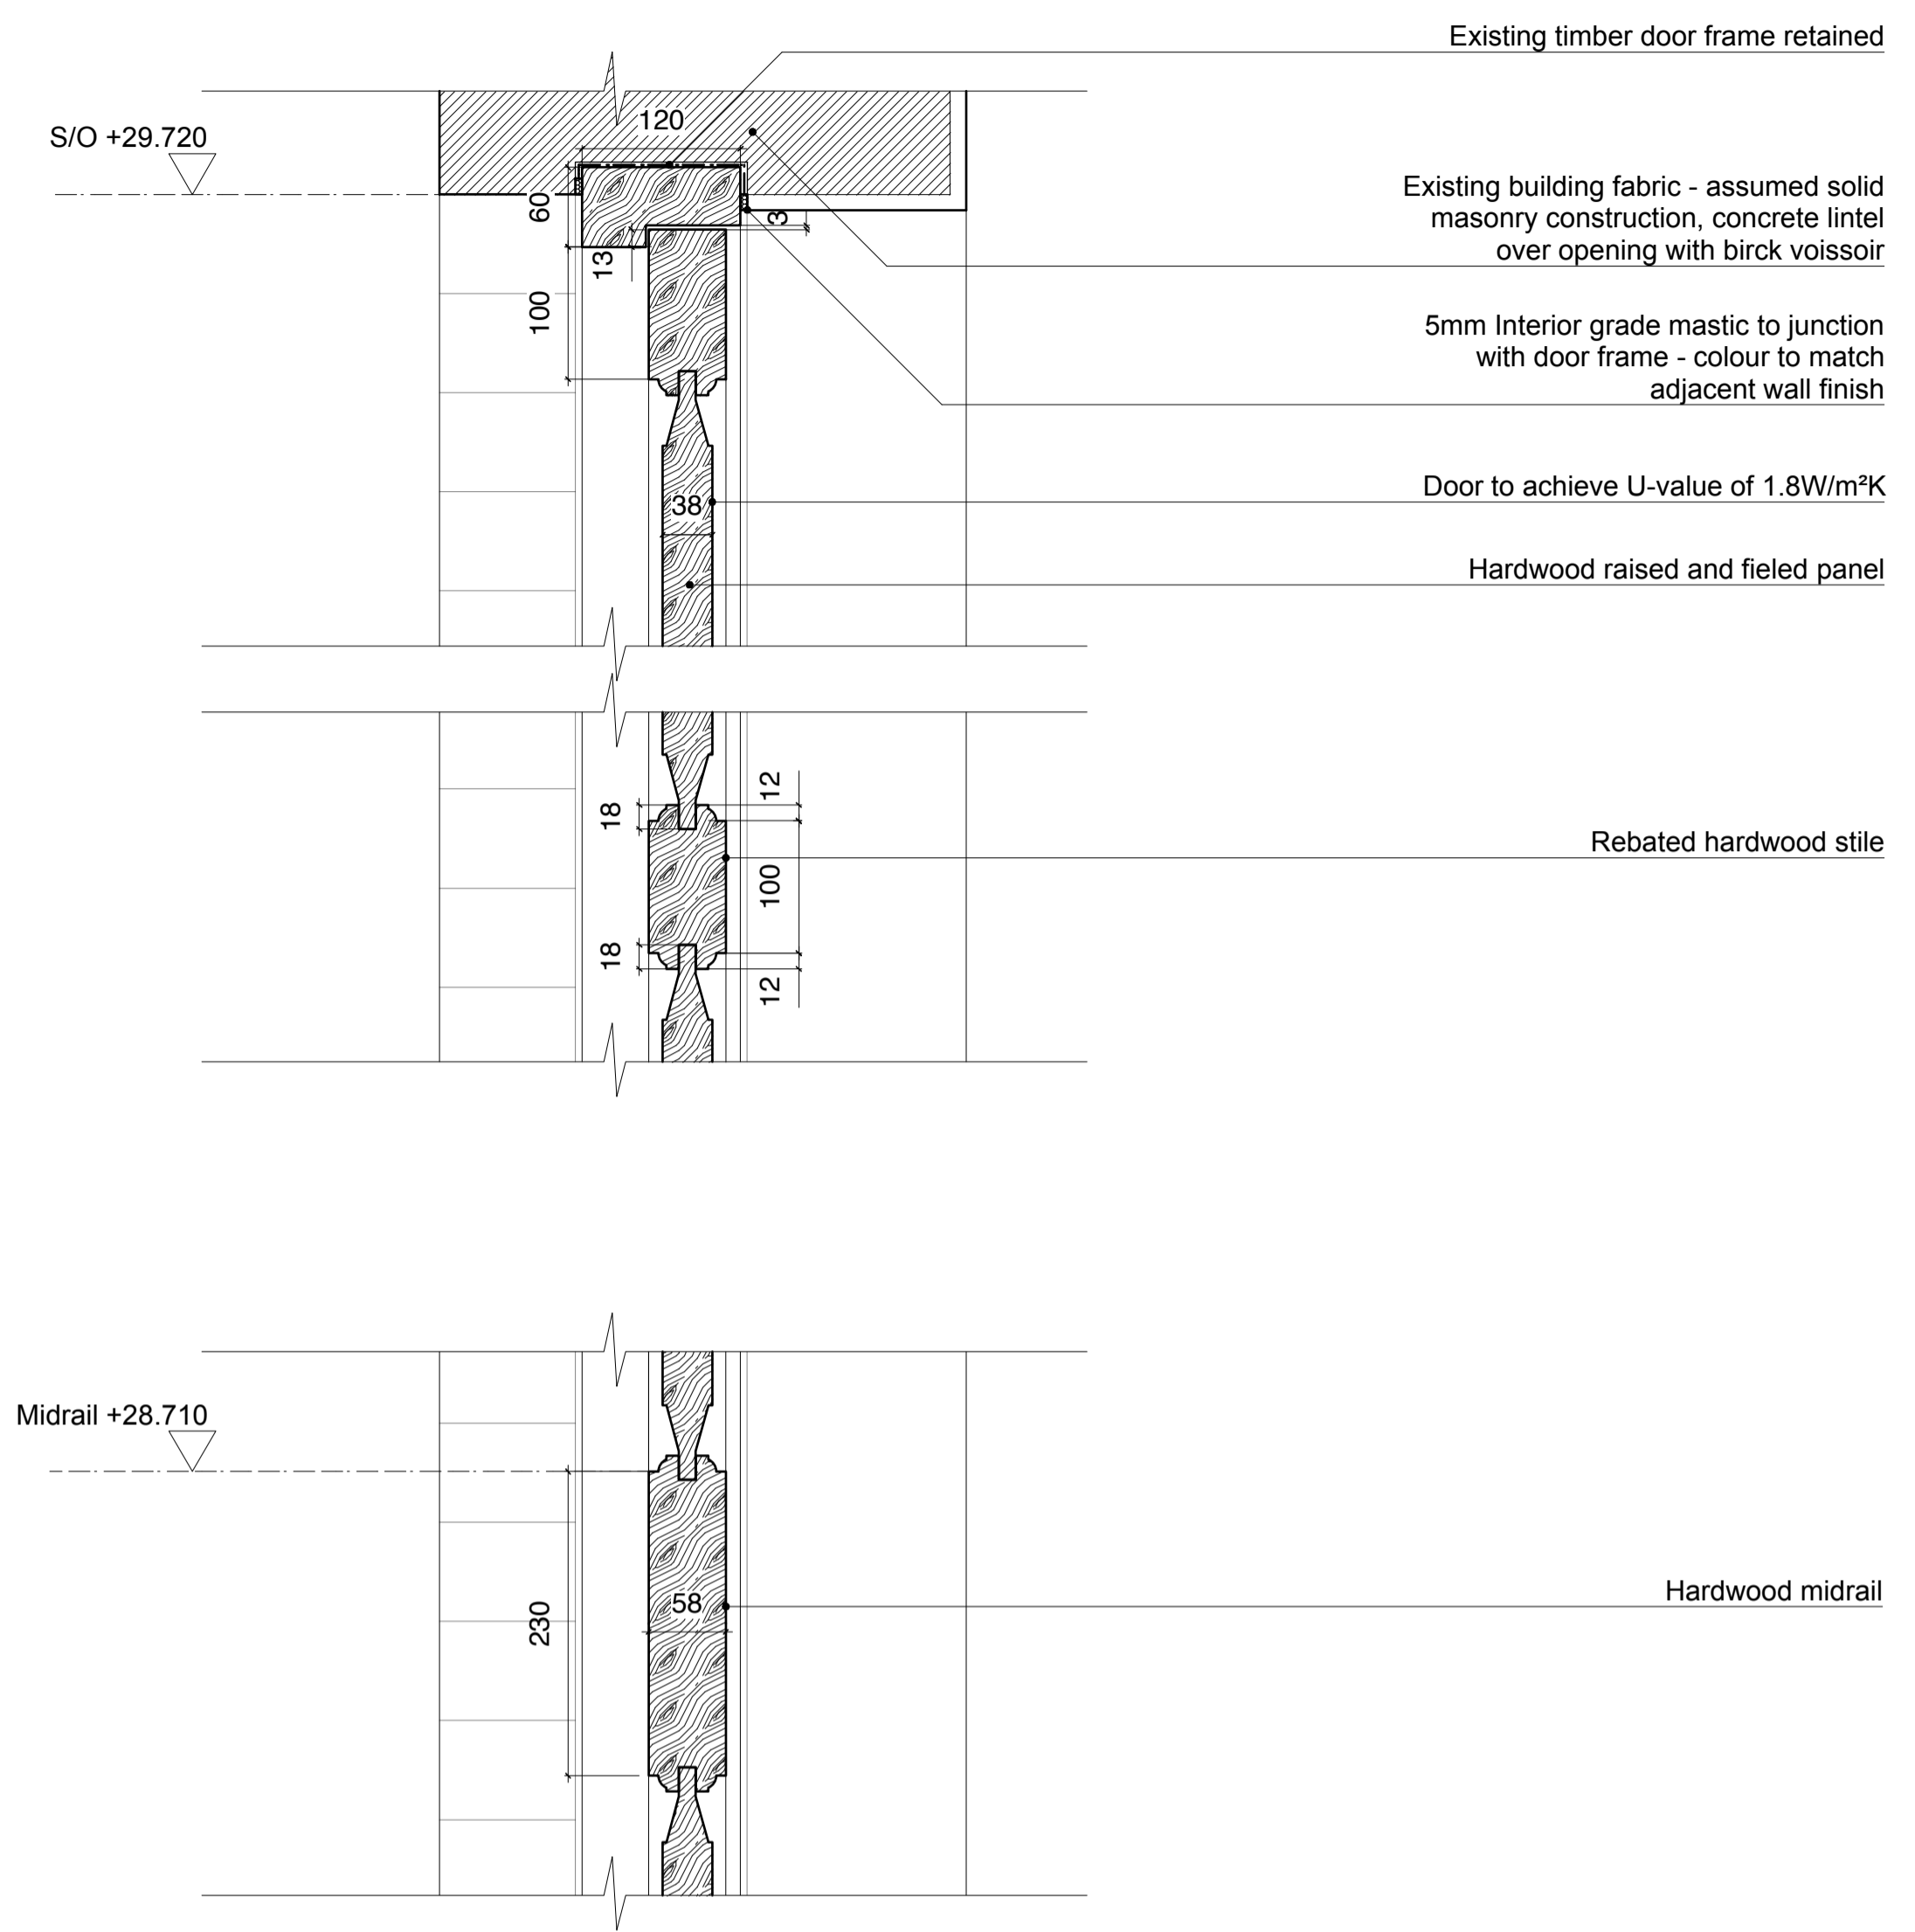


3 Proposed Door DG.005 - Section
PL_049 1:5 @ A1

General notes
Copyright owned by **smok**.
Do not scale from this drawing.
All dimensions are to be checked on site prior to commencing the construction of any element of the works or manufacture of any elements.
Any discrepancies between the drawing and site conditions/dimensions, any errors or omissions are to be brought to the attention of the architect for clarification prior to proceeding with construction of the element of work.
All dimensions are in millimeters.
All construction to comply with all current British Standards and Building Regulations requirements.

Drawing notes

All ironmongery shown indicatively and is to be approved by Architect prior to fitting

All dimensions are to be surveyed on site prior to construction

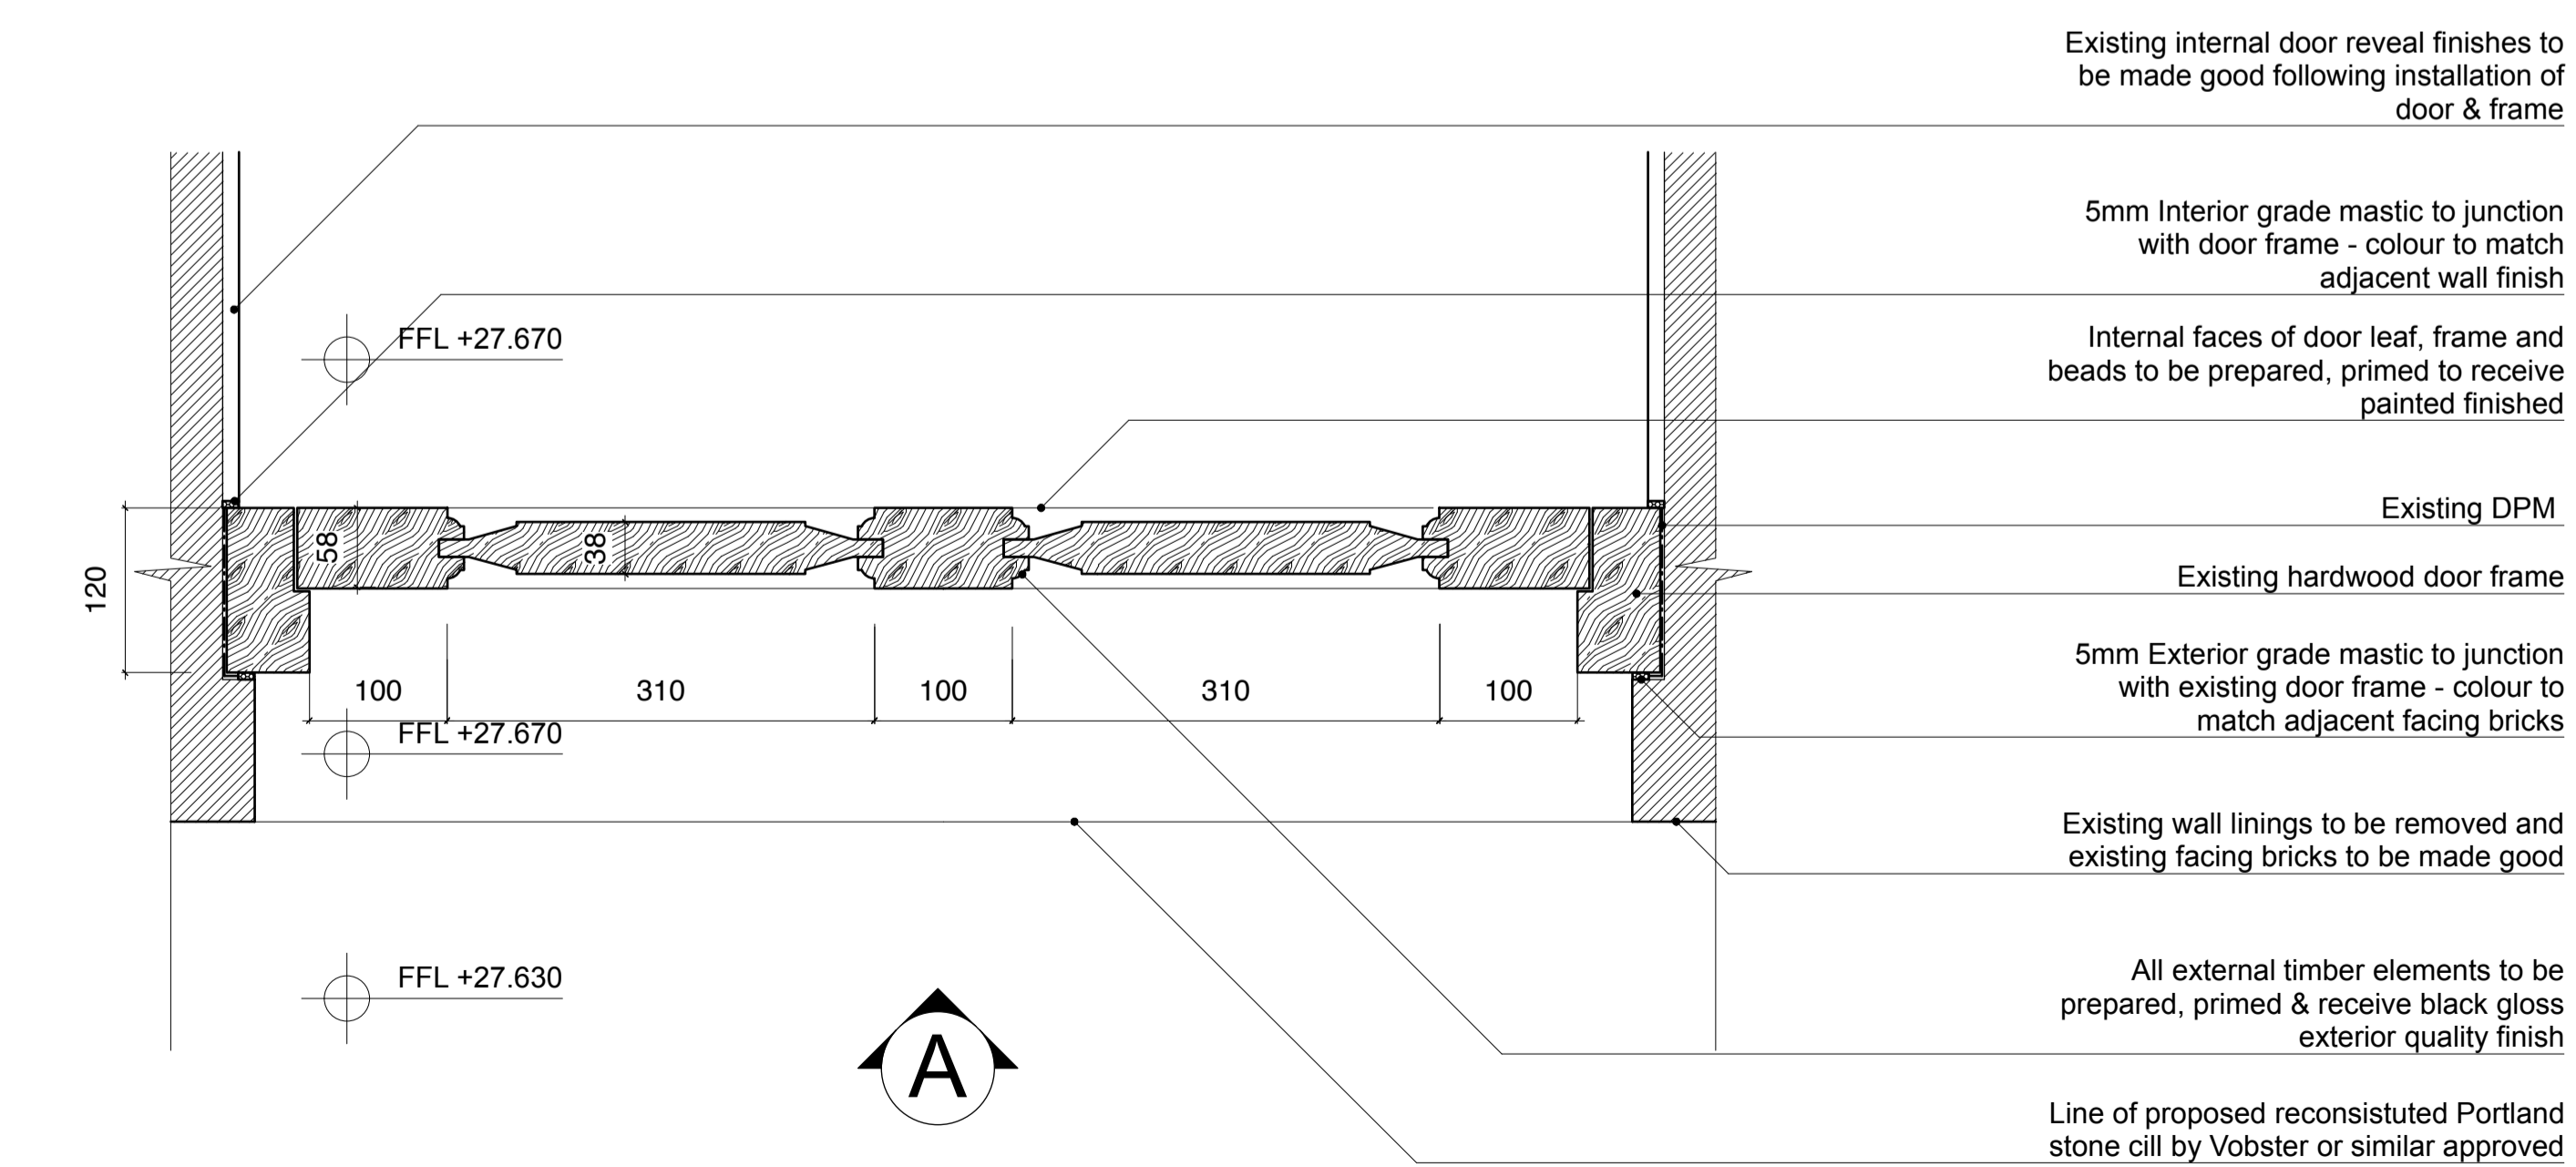

2 Proposed Door DG.005 - Plan
PL_049 1:5 @ A1

P1	ISSUED FOR PLANNING/ LBC	21 Jan 2020
REVISION	DESCRIPTION	DATE
DRAWING	Ground Floor DG.005	SCALE 1:10 B A3
	Door Details	DATE 15 B A1
PROJECT	41, Bedford Square	DRAWN LH
	London	CADFILE 223_ED_010
	WC1B 3HX	
CLIENT	EenEnVeertig Limited	
DRAWING No	223_PL_049	Rev: P1
STATUS	PLANNING/ LBC	