


SIDE ELEVATION EXTRACT

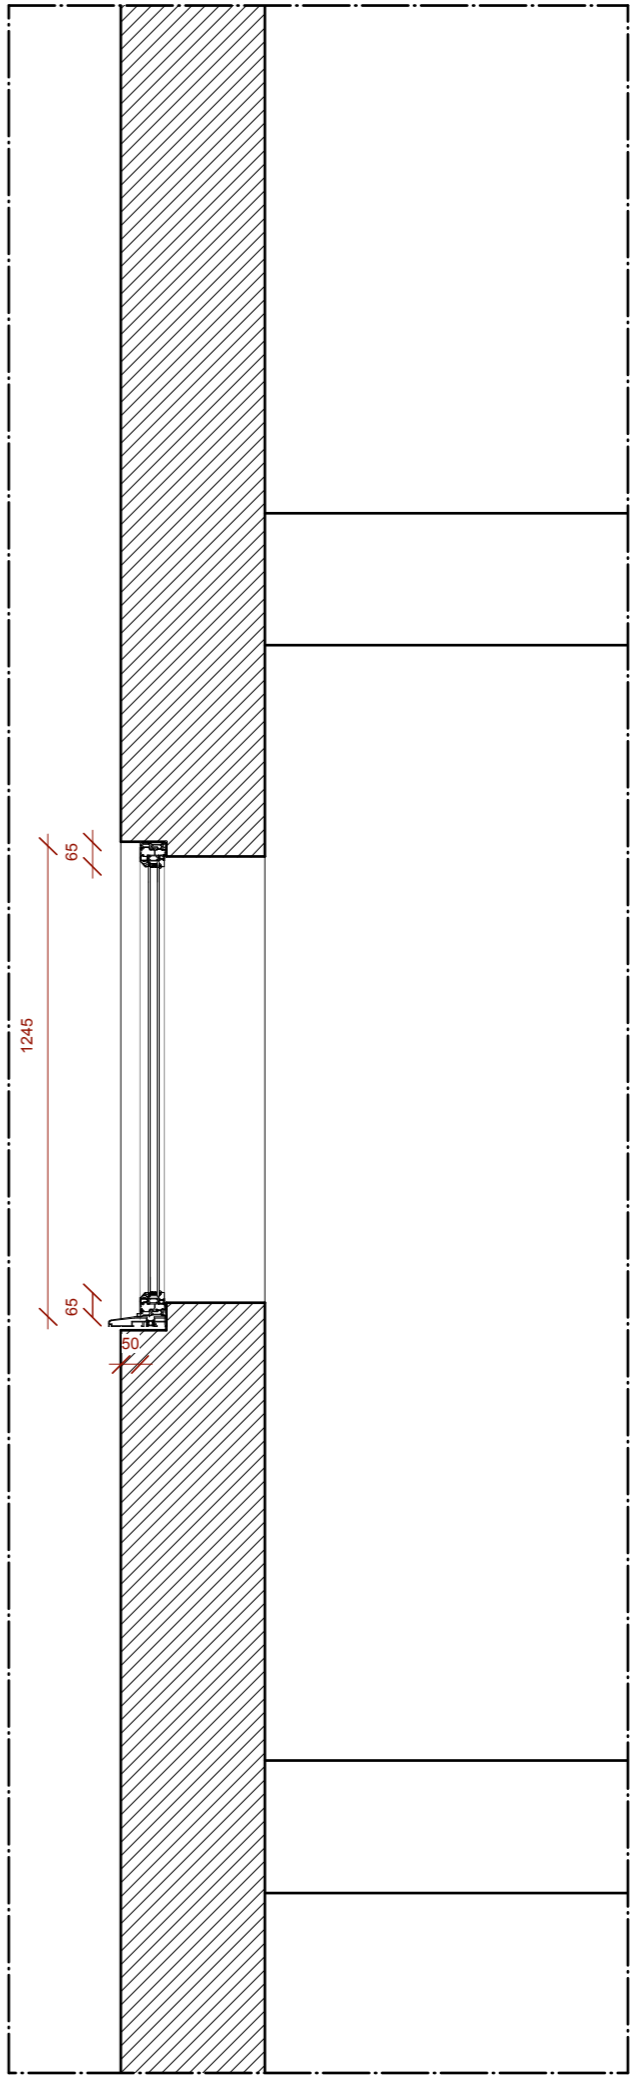

SECTION EXTRACT

- GENERAL NOTES**
- THIS DRAWING IS NOT TO BE SCALED
 - FIGURED DIMENSIONS TO TAKE PREFERENCE TO SCALED DIMENSIONS
 - ALL CONTRACTORS WORK TO COMPLY WITH THE LATEST CODES OF PRACTICE AND TO BE TO THE ENTIRE SATISFACTION OF LOCAL AUTHORITIES
 - ANY DISCREPANCIES TO BE REPORTED TO THE ARCHITECT BEFORE COMMENCING
 - THE CONTRACTOR IS TO VERIFY ALL LEVELS, DIMENSIONS AND BUILDING LINES BEFORE ANY WORK COMMENCES ON SITE
 - ALL SETTING OUT TO BE THE CONTRACTORS ENTIRE RESPONSIBILITY
 - ALL SERVICES TO BE COORDINATED BY THE CONTRACTOR BEFORE COMMENCING
 - THE CONTRACTOR IS RESPONSIBLE FOR ANY SITE VISITS BY LOCAL AUTHORITIES
 - READ THESE ARCHITECTURAL DRAWINGS IN CONJUNCTION WITH ENGINEERS AND OTHER CONSULTANT DRAWINGS AND DETAILS WHERE APPLICABLE

REVISION NOTES

NO.	DATE	DESCRIPTION

PROJECT TITLE
47 ARKWRIGHT NW3 6BH

DRAWING TITLE
**SIDE ELEVATION / SECTION
AS PROPOSED**

SCALE
1:20 @ A3

DRAWING NO.
039 / 501

DATE
12/06/20

DRAWN BY
MZ

REVISION

2 LANE CLOSE LONDON NW3 6BZ 017530918182 017530918182
MARK ZUDINI ARCHITECTURE + DESIGN

47 ARKWRIGHT NW3 6BJ