







No.	Description	Date

<b>Benedetto Litteri Architect</b>			
CODE	STATUS	SUITABILITY DESCRIPTION	PURPOSE OF ISSUE

PROJECT	69 Patshull Road
SHEET	Existing_Front Elevation

CLIENT			Riccardo Calzavara		
Date Issue Date	Project number Project Number	Scale (@ A3)	1 : 100		
Drawn by Author	DRAWING NUMBER		REV		
Checked by Checker	E001				

- 
Roof  
12170
- 
Third Floor  
9670
- 
Second Floor  
6820
- 
First Floor  
3370
- 
Ground Floor  
0



No.	Description	Date


<b>Benedetto Litteri Architect</b>			
CODE	STATUS	SUITABILITY DESCRIPTION	PURPOSE OF ISSUE

PROJECT	69 Patshull Road
SHEET	Existing_Rear Elevation

CLIENT			<b>Riccardo Calzavara</b>		
Date	Project number	Scale (@ A3)			
Issue Date	Project Number	1 : 100			
Drawn by	DRAWING NUMBER		REV		
Author	E002				
Checked by					
Checker					




**OS Map**  
1 : 1250


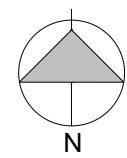


Property Boundary

- 1 Entrance
- 2 Garden
- 3 Roof Light
- 4 Shed
- 5 Flat Roof
- 6 Patio

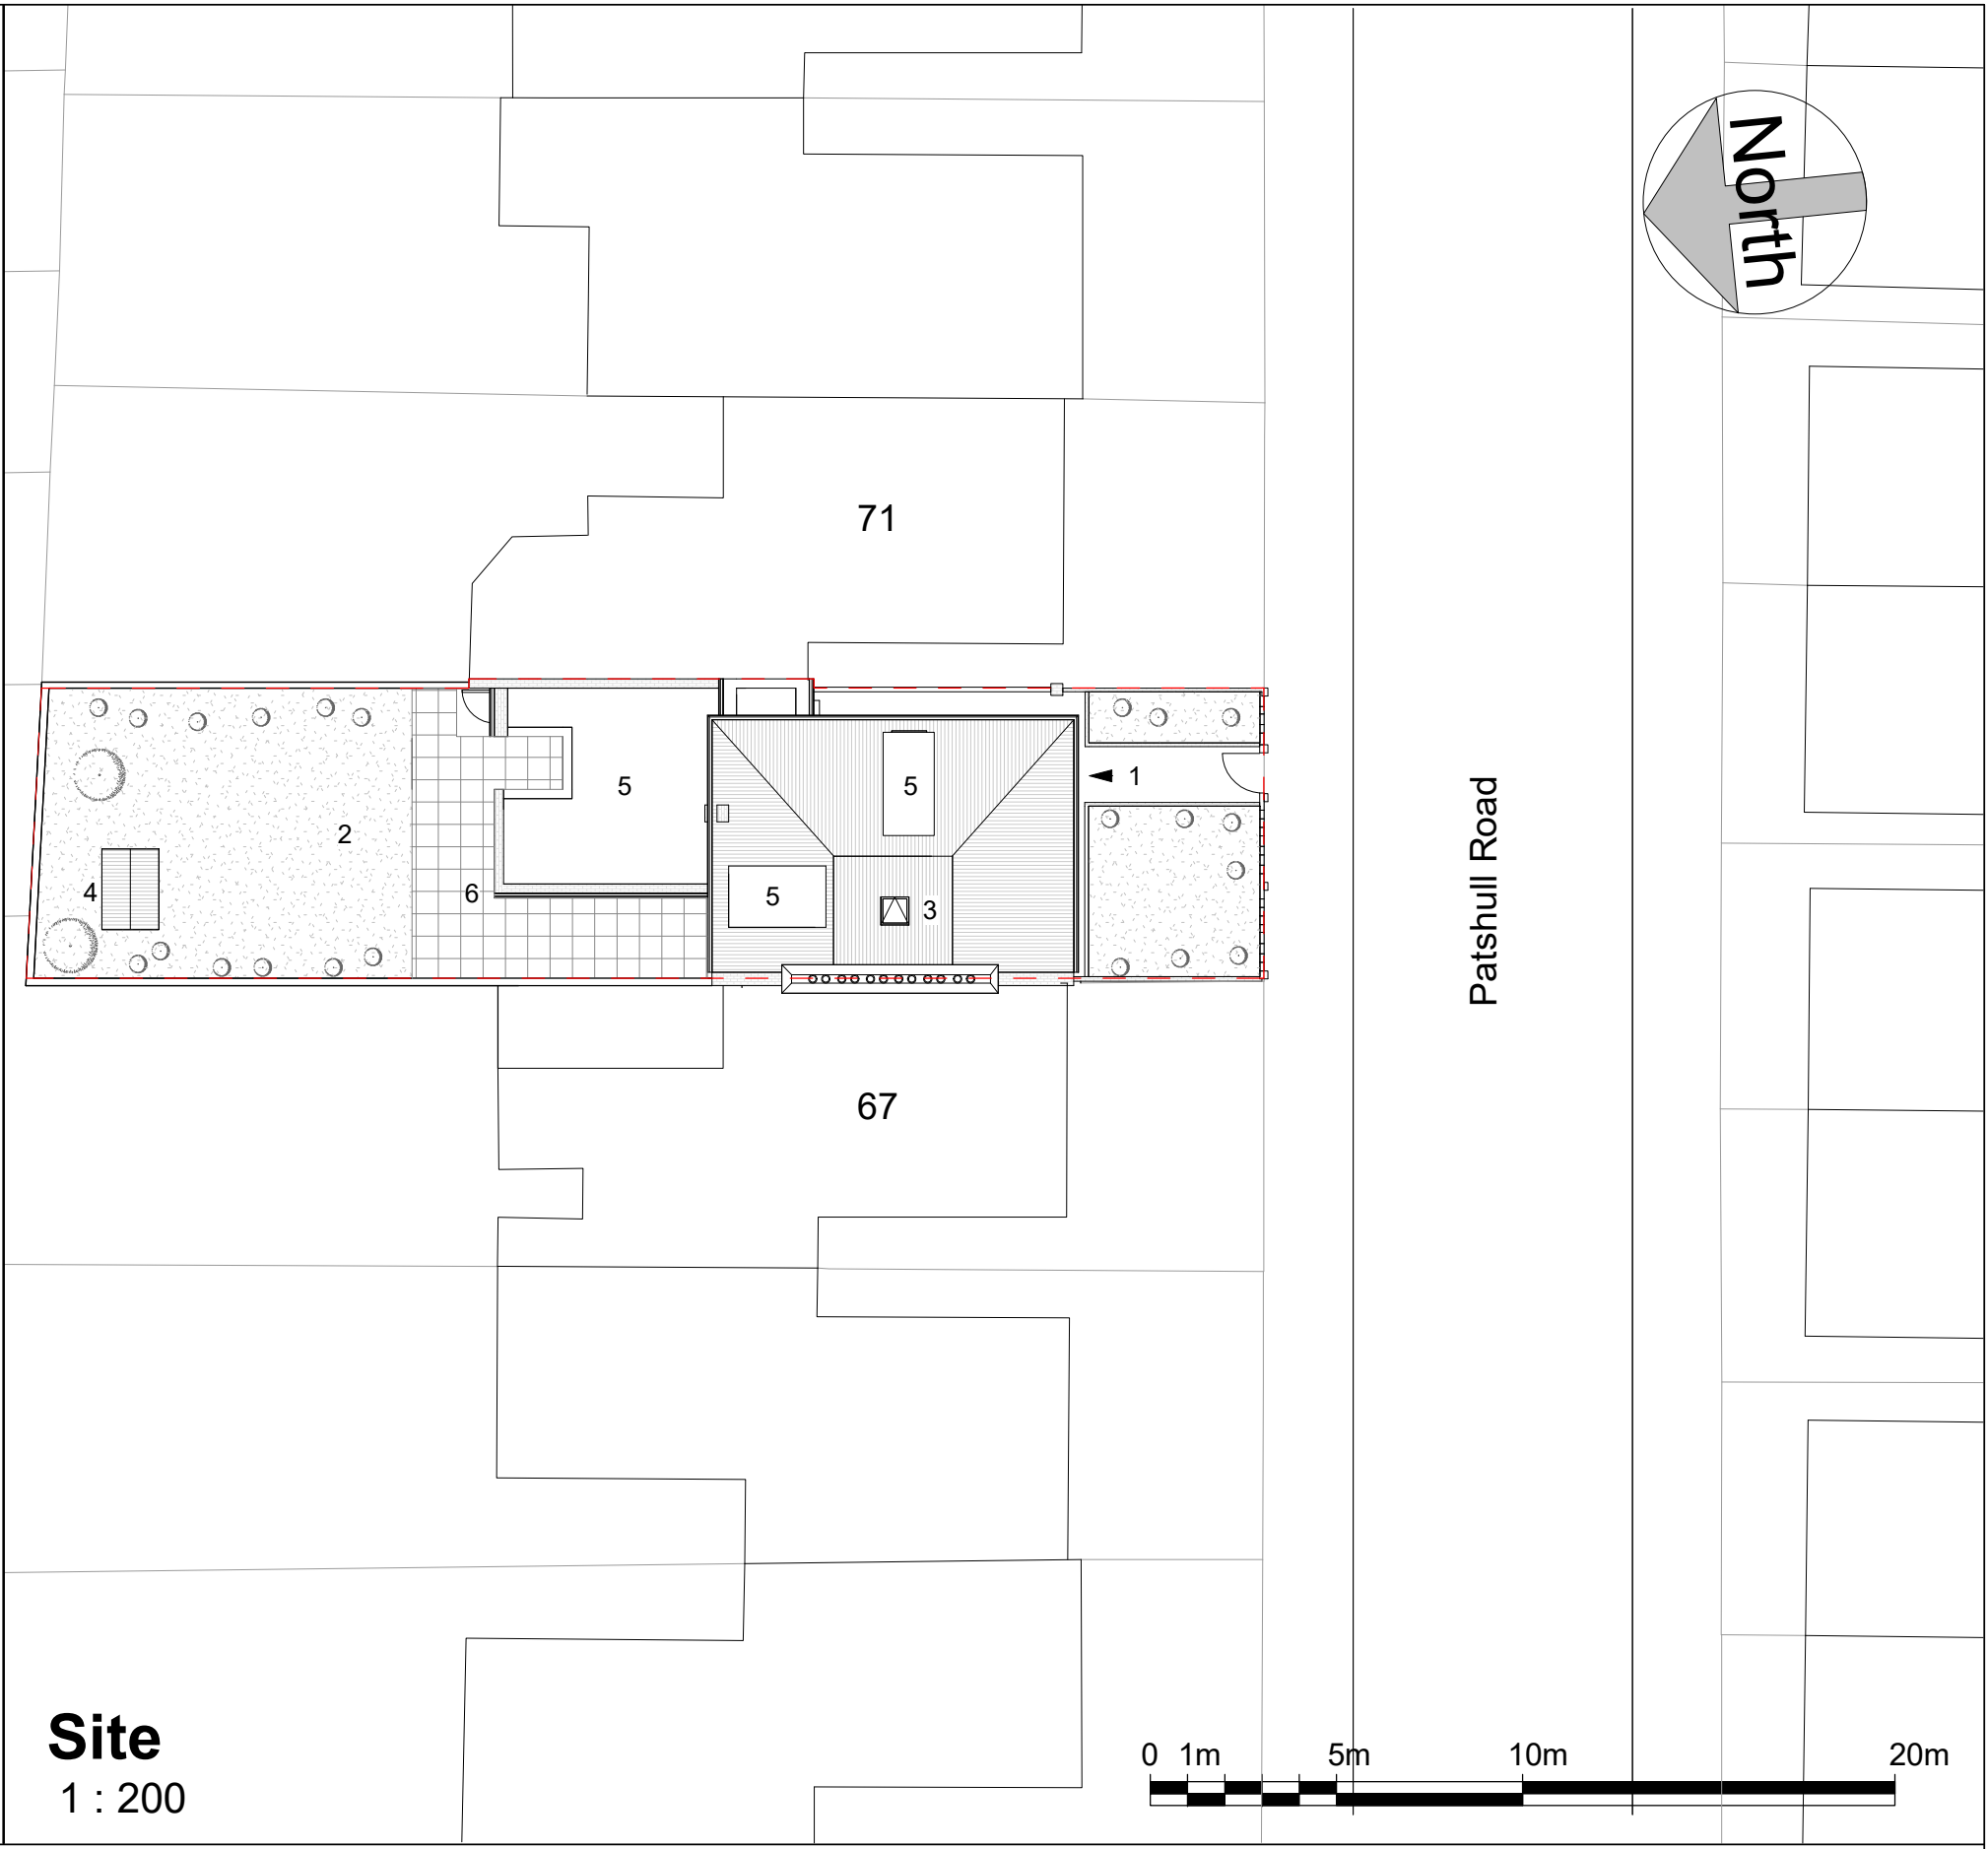

**Site**  
1 : 200

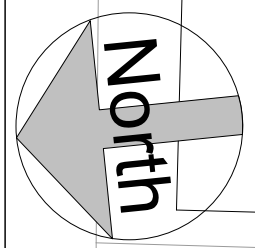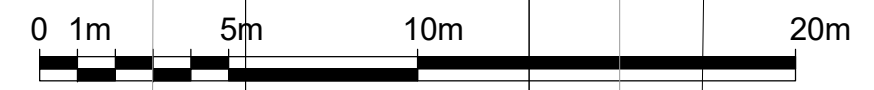

No.	Description	Date

<b>Benedetto Litteri Architect</b>			
CODE	STATUS	SUITABILITY DESCRIPTION	PURPOSE OF ISSUE

PROJECT <b>69 Patshull Road</b>
SHEET <b>Existing_Location Plans</b>

CLIENT <b>Riccardo Calzavara</b>		
Date Issue Date	Project number Project Number	Scale (@ A3) As indicated
Drawn by Author	DRAWING NUMBER L001	REV
Checked by Checker		