


INSIDE

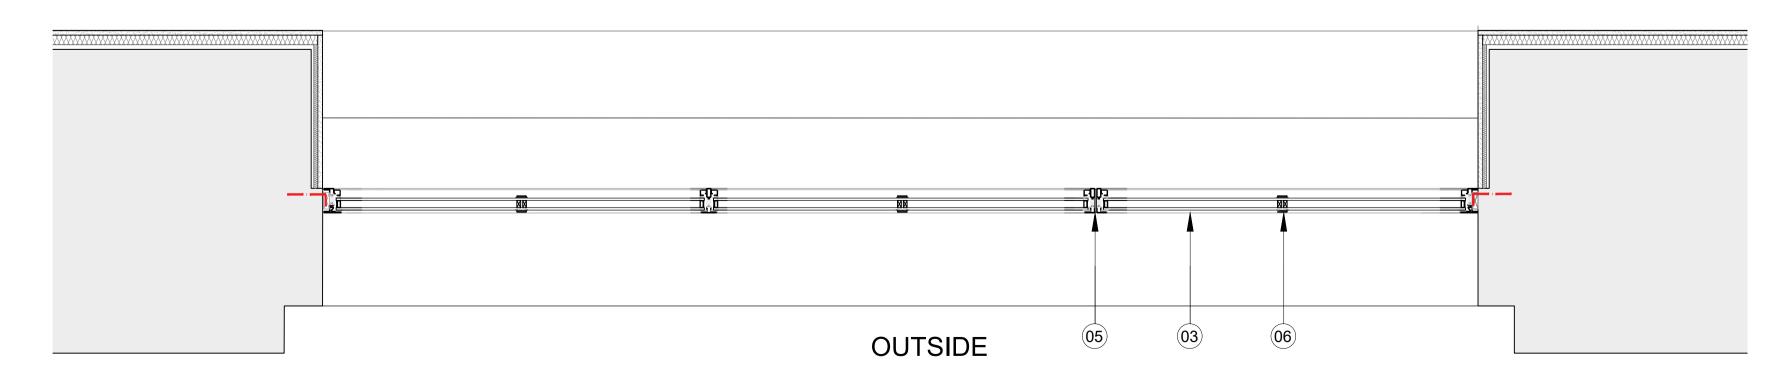

Type 2 Replacement Window - Plan 33.602 1:10@A1, 1:20@A3

BARR GAZETAS


Existing Walls Proposed Construction

EPDM strip sealed to back of structure

- 2. Existing surrounding facade repaired and cleaned. Material varies -
- brickwork / Portland Stone / Bronze. 3. Window Type 2 - Fixed thermal break steel window. Colour varies, refer to Windows Types Reference Elevations drawing no. 33.610
- 4. New aluminum cill pressing, bronze or black colour to match window frame. Refer to Windows Types Reference Elevations drawing no.
- 33.610 for windows colour. 5. PPC Steel outer frame, mullions and transom. Colour varies, refer to Windows Types Reference Elevations drawing no. 33.610. Outer profile
- 47mm, transom 42mm to match original windows. 6. 20mm applied divider (Aluminium) with spacer between glass.
- 7. Internal hardwood painted cill, white paint finish
- 8. Existing historic bronze cill and panels or brick panel below windows, repaired and cleaned where present.
- 9. New insulated plasterboard lining, white paint finish

Note: Type 2 Windows colour varies through facades: black or dual colour finish (bronze colour outside, black colour inside). Refer to Windows Types Reference Elevations drawing no. 33.610 for windows colour.

Unit to achieve barrier loading as detailed in BS 6180

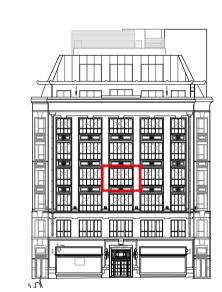

Reference Elevation - Kingsway

v. Description		Ву	Date
\\			
nnaught Rooms			20.8m
			889
	anaught Rooms	Kodak House	Kodak House

Kings Keeley Limited C/o Clearbell Capital LLP

65 Kingsway - Base Scheme

Type 2 Replacement Window Details

Status	Purpose of issue			RIBA stage	
S2	For Planni	ng		2	
Project No.	Drawn	Checked	Scale	Rev.	
1914	FB	TJ/GV	1:100 @ A1 1:200 @ A3	P1	
					Ī

1914-BG-01-00-DR-A-33.612

Do not scale from this drawing. The Contractor is to take and check all dimensions on site before work commences. Discrepancies must be reported to the Architect. Subcontractors must verify all dimensions on site before making a shop drawing or commencing manufacturing. This drawing is copyright. ©

© Copyright Barr Gazetas Ltd.

A 19 Heddon Street, London, W1B 4BG
T 0207 636 5581