
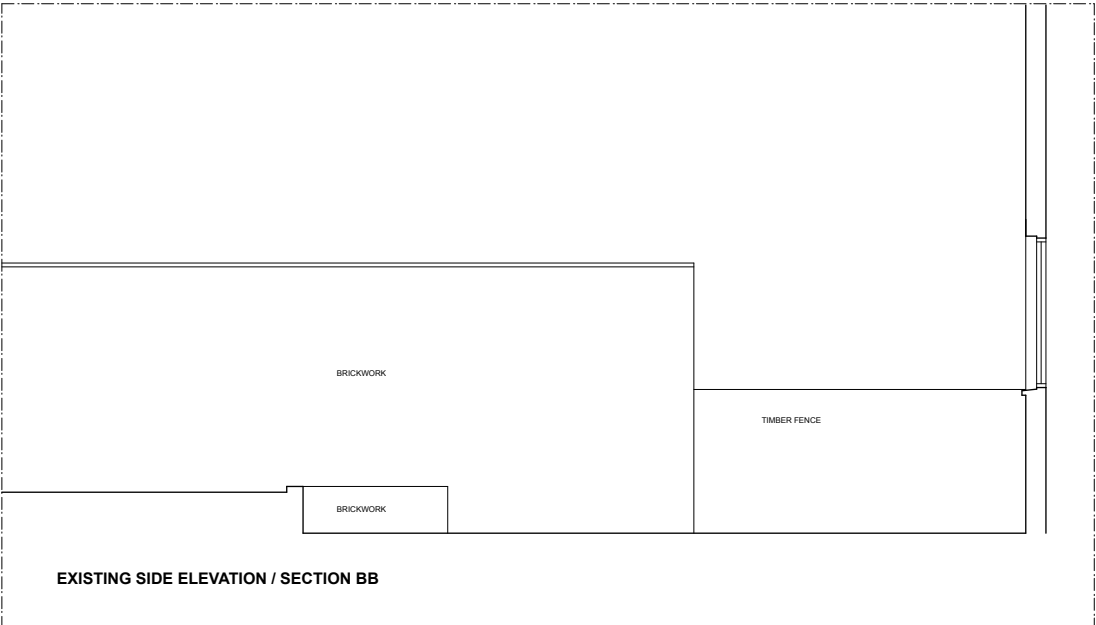
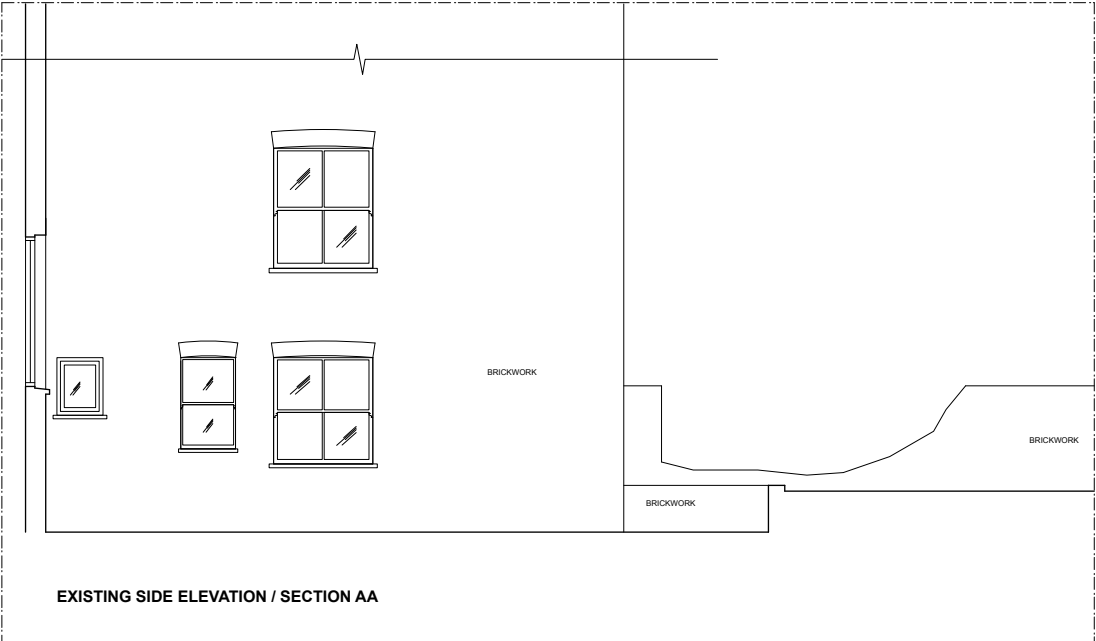
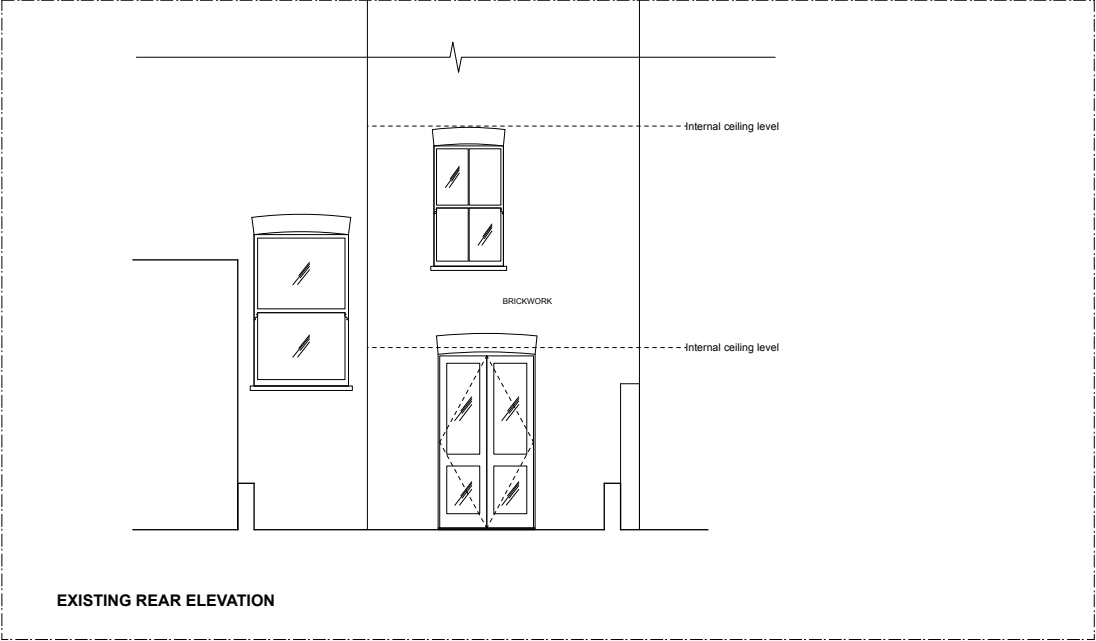
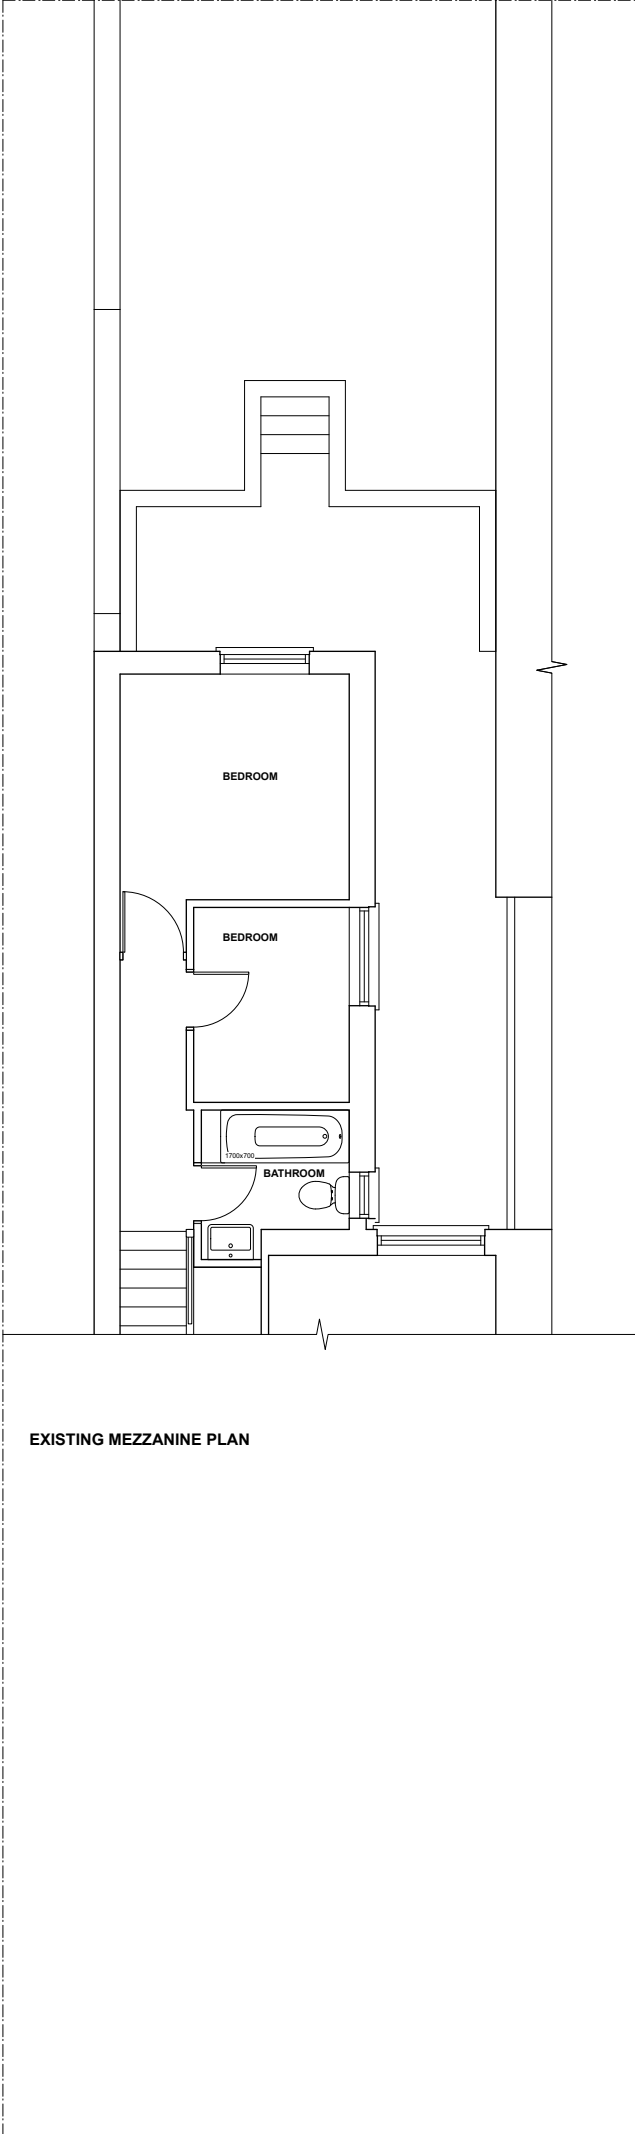


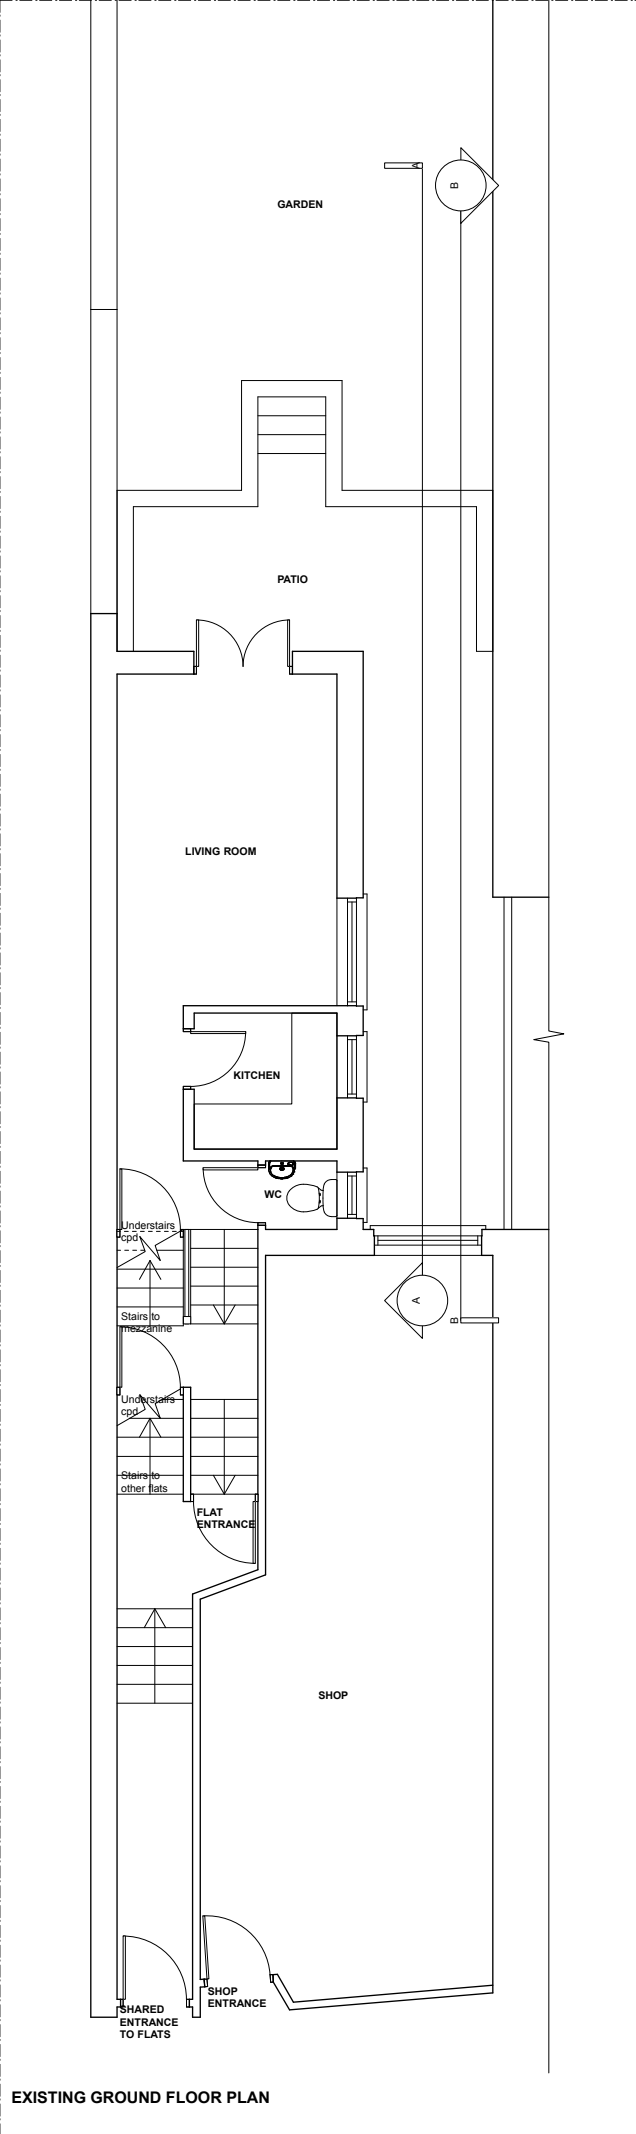

Notes

© Copyright Reserved Inglis Inglis Ltd

Key

PLANNING

Revisions

Inglis Inglis Ltd
Midsummer Studio
179 Dalling Road London W6 0ES
patrick@inglisnglis.com, katie@inglisnglis.com

Client

Inglis Inglis

Project

Ground floor flat
149 Broadhurst Gardens NW6 3BE

Drawing

Existing Plans & Elevations

Date

June 2020

Scale

1:100 at A3

Drawn by

KI

Ref.

BR01 P02