



Elevation 1

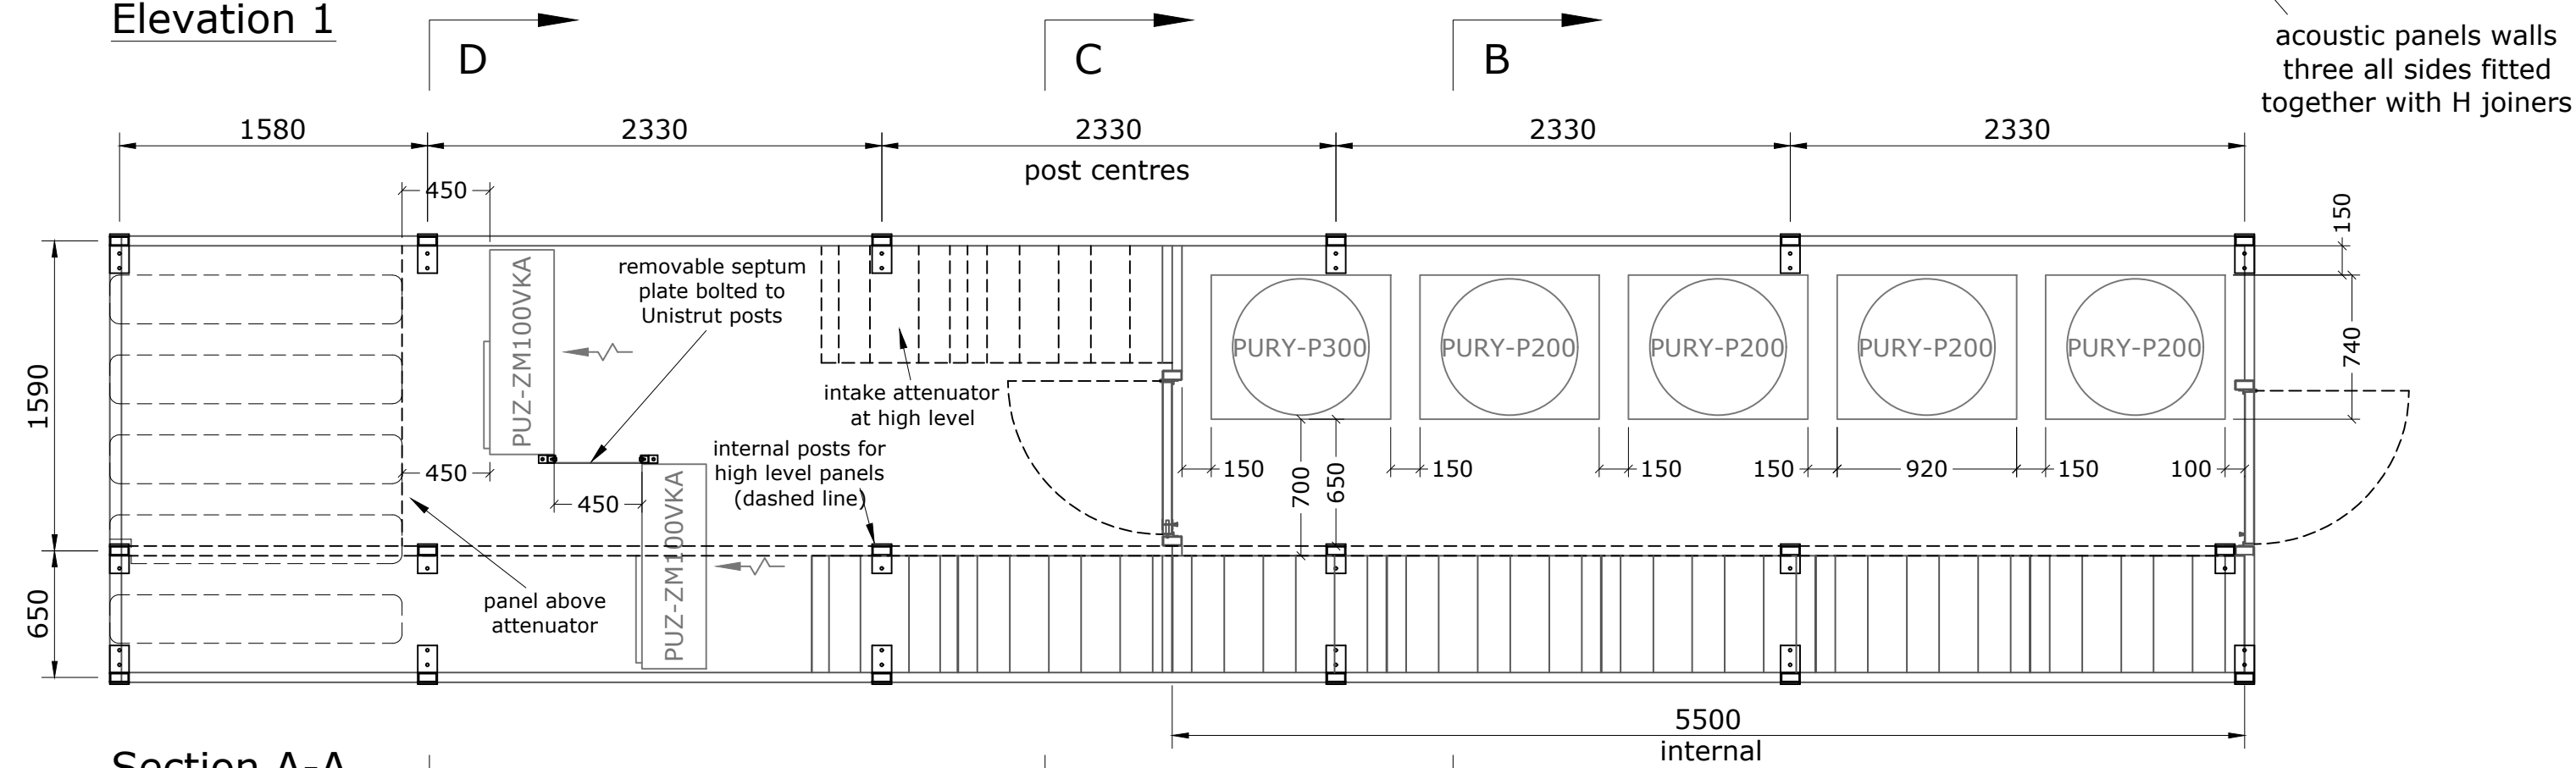

Section A-A

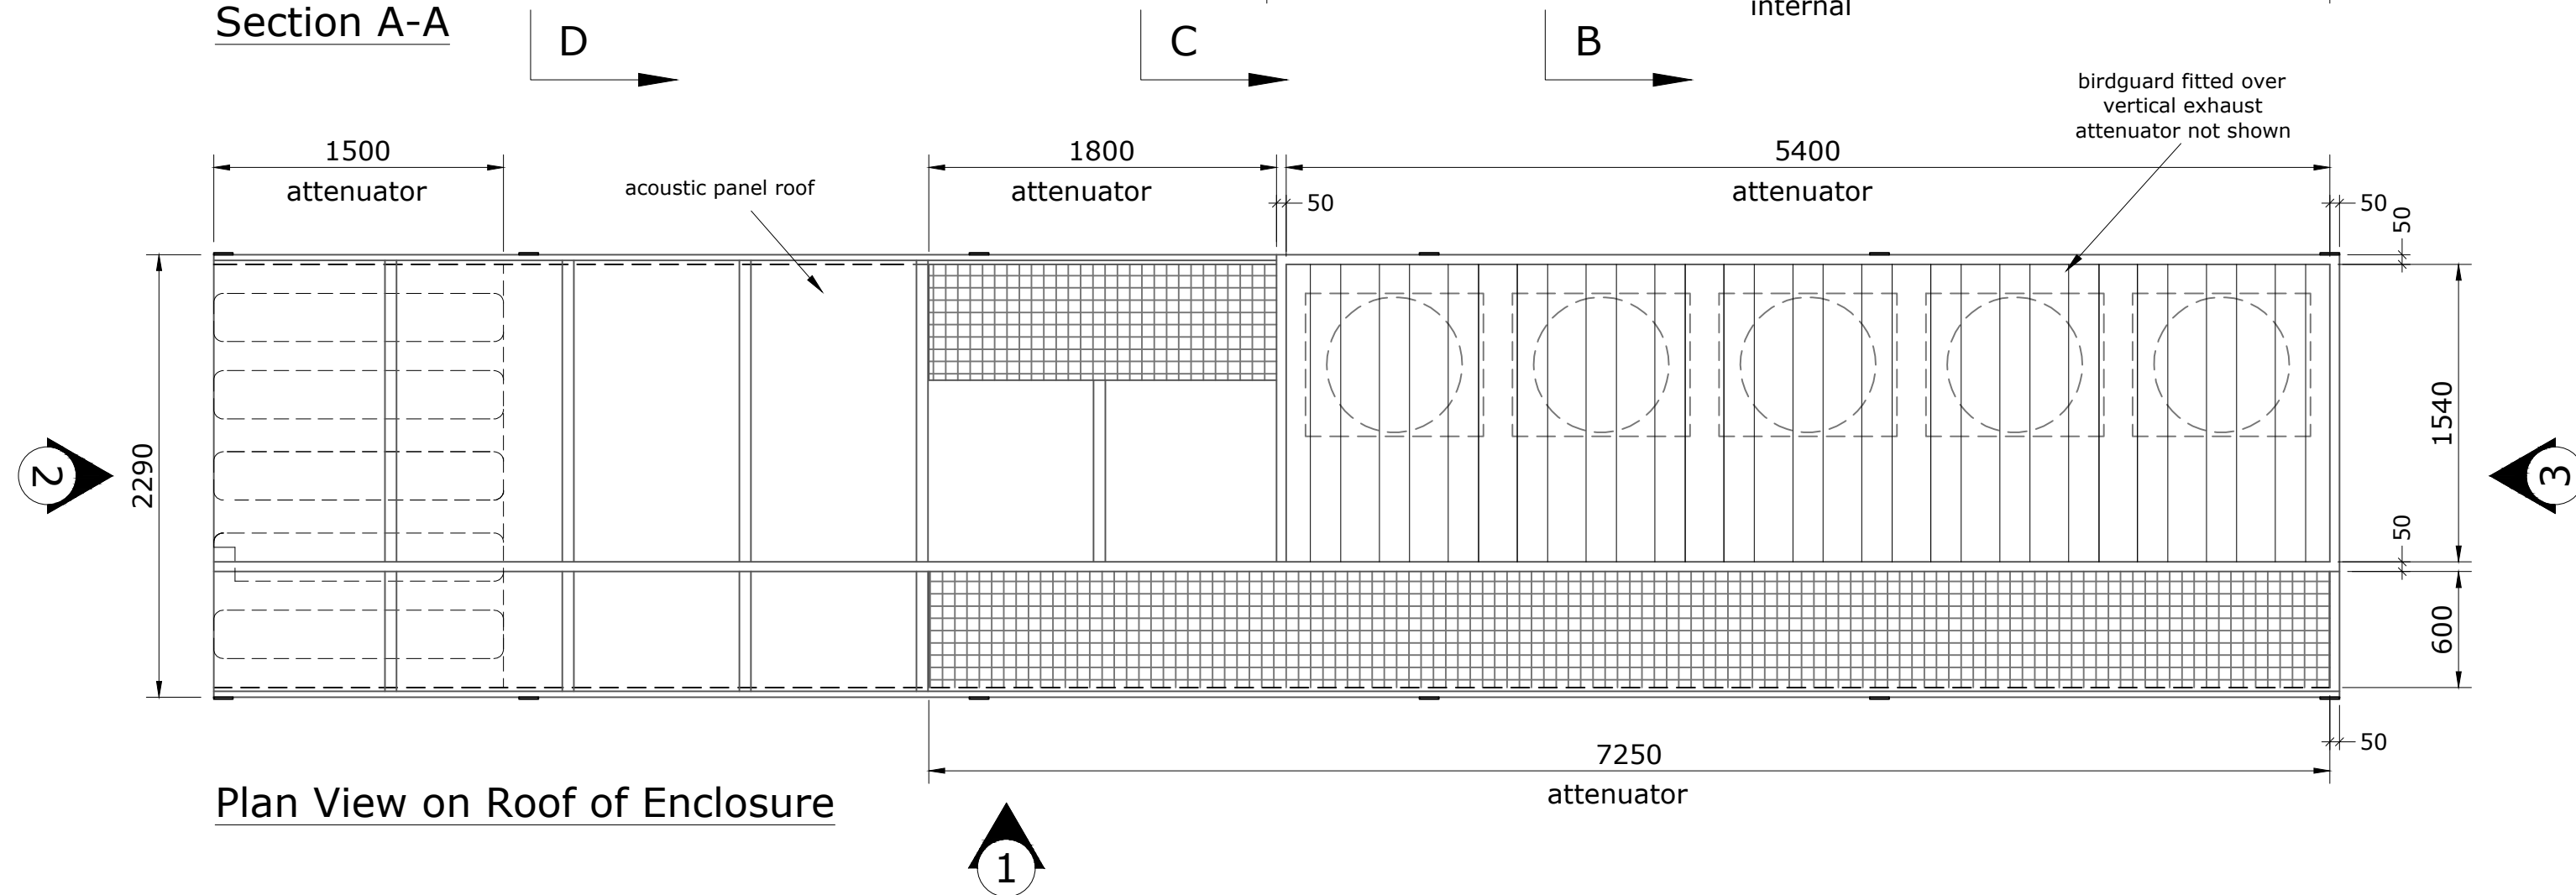

Plan View on Roof of Enclosure

A	First issue	13/05/20
Client: Callisia Limited		
File no.	Drawing No.	Rev.
7203022	101	A
Project		
Utopia Village, Chalk Farm		
Primrose Hill, NW1 8LH		
Title		
Acoustic Enclosure for Roof		
Mounted Condensers		
Plans and Setting Out		
Date	Scale	Drawn
13 May 2020	NTS	BSK