



0 1 2 3 4 5

VISUAL SCALE (m) 1:100

NOTE:
ALL DIMENSIONS MUST BE CHECKED ON SITE AND NOT SCALED FROM
THIS DRAWING.
FOR USE IN PRECISE NAMED LOCATION ONLY. COPYRIGHT RESERVED.

SITE KEY PLAN

UTOPIA VILLAGE, LONDON

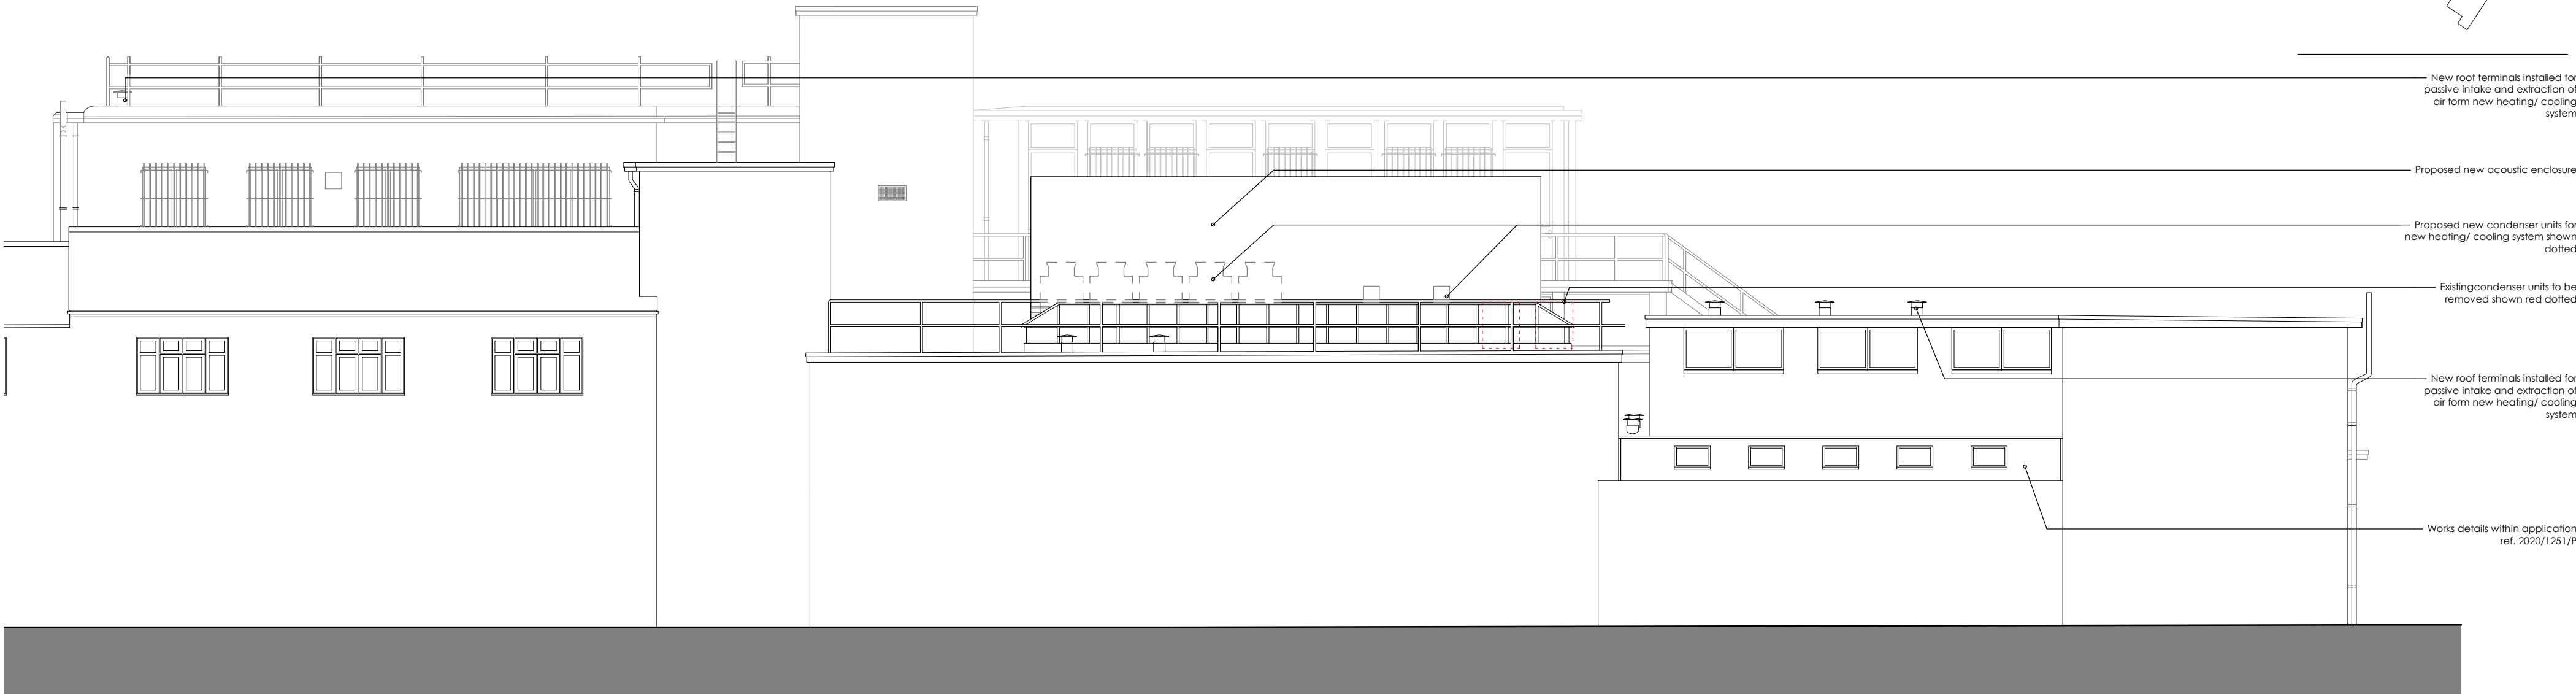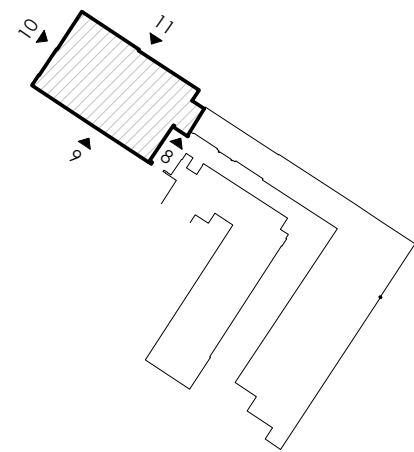

D	02/07/20	General update
C	01/07/20	Update following design team discussions
B	10/06/20	General update
A	29/05/20	Update following discussion with plannign consultant

revision date description

status

PLANNING

project title
Utopia Village, Primrose Hill,
London

drawing title
ELEVATION AS PROPOSED (REF.11)

first issued drawn scale @ A2
19/05/20 JC 1:100

job/drawing no/revision

19094 - PE2051 - D

The Studio, 70 Church Road, Wheatley, Oxford, OX33 1LZ
01865 873936 | info@andersonorr.com | www.andersonorr.com

Anderson Orr
Architects