



0 1 2 3 4 5

VISUAL SCALE (m) 1:100

NOTE:
ALL DIMENSIONS MUST BE CHECKED ON SITE AND NOT SCALED FROM THIS DRAWING.
FOR USE IN PRECISE NAMED LOCATION ONLY. COPYRIGHT RESERVED.

SITE KEY PLAN

UTOPIA VILLAGE, LONDON

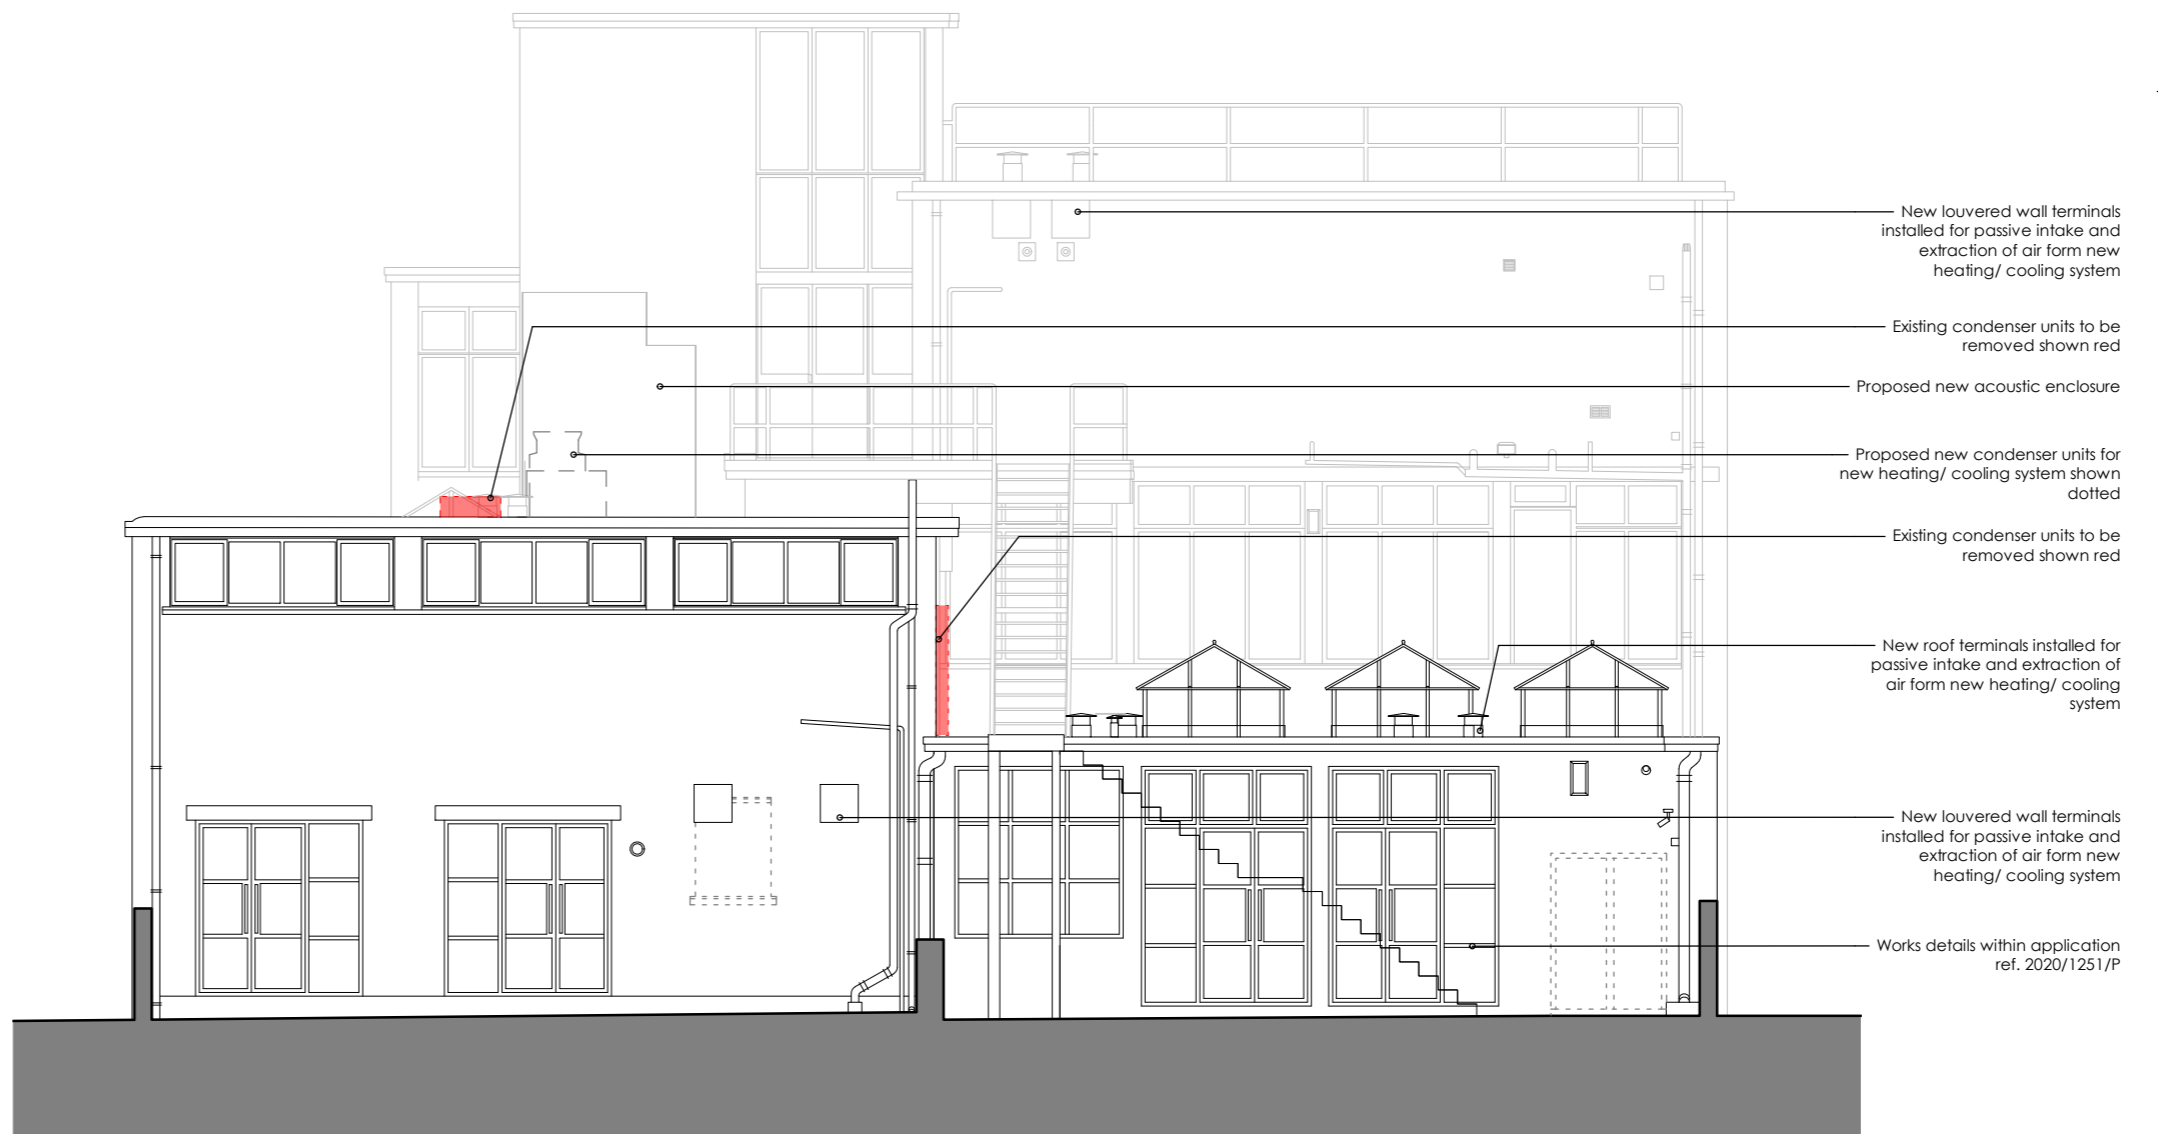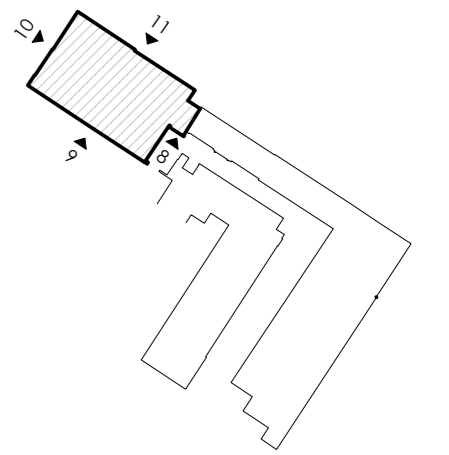

revision	date	description
D	02/07/20	General update
C	01/07/20	Update following design team discussions
B	10/06/20	General update
A	29/05/20	Update following discussion with planning consultant

status
PLANNING

project title
Utopia Village, Primrose Hill,
London

drawing title
ELEVATION AS PROPOSED (REF.8,10)
first issued 19/05/20 drawn JC scale @ A2 1:100

job/drawing no/revision
19094 - PE2052 - D

The Studio, 70 Church Road, Wheatley, Oxford, OX33 1LZ
01865 873936 | info@andersonorr.com | www.andersonorr.com

