



CTP/F4/3/3/35847.

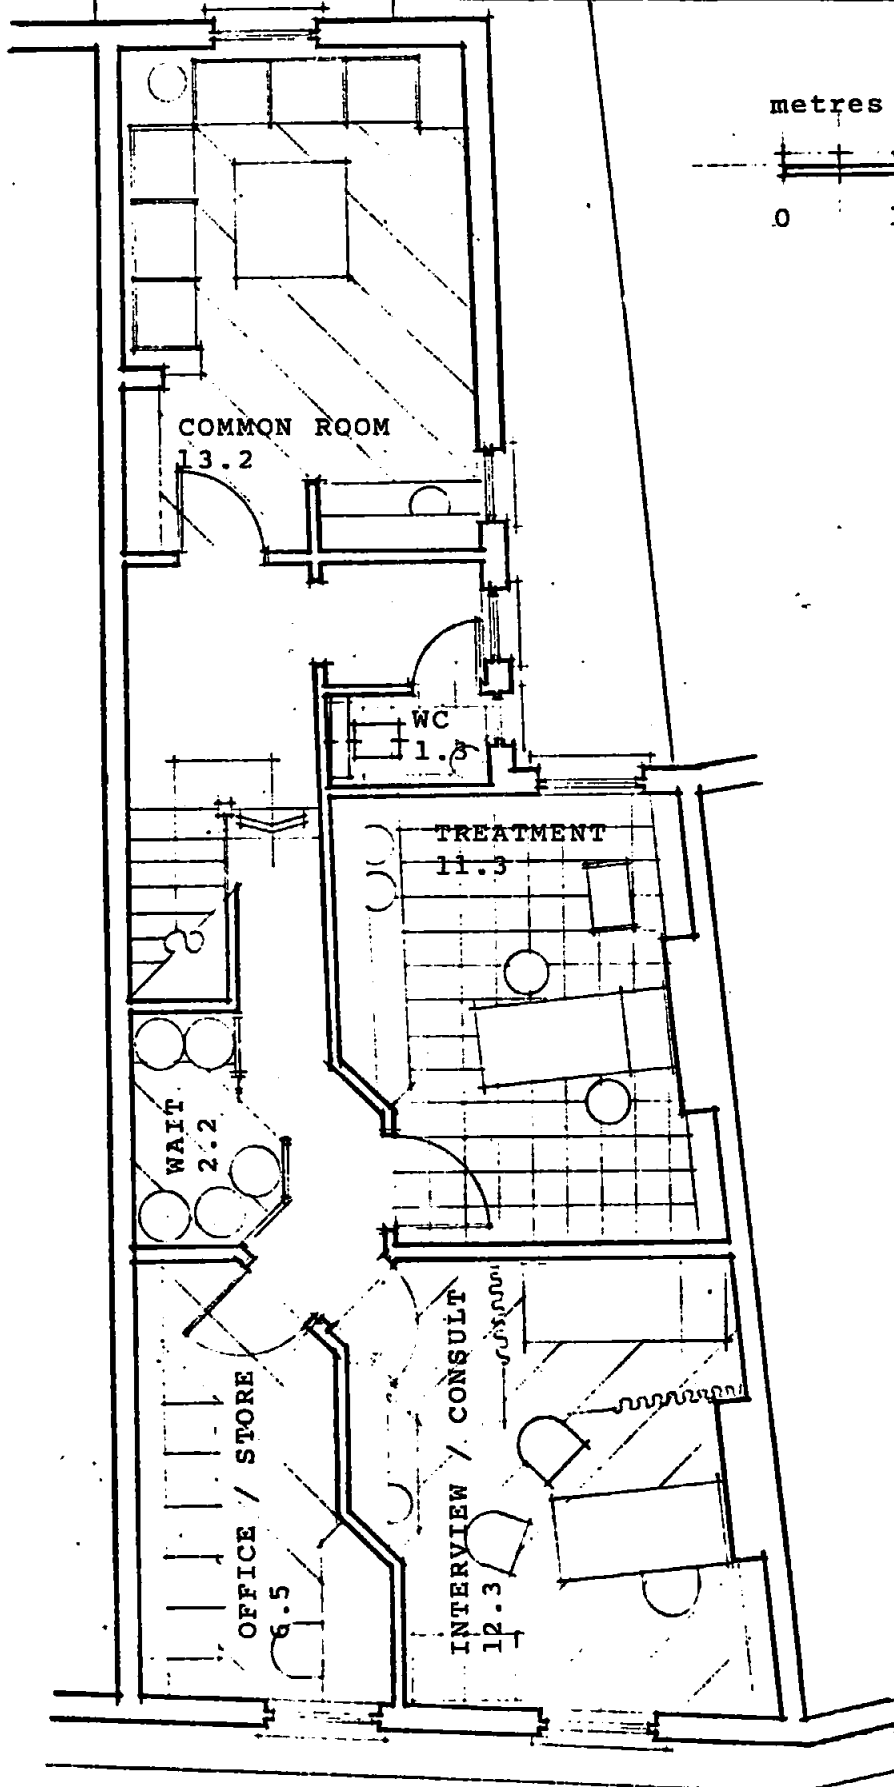

metres

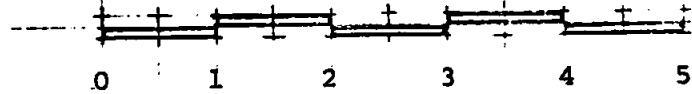

The Polytechnic  
of North London

Department of  
Environmental Design  
Medical Architecture  
Research Unit

Holloway, London N7 8DB  
Telephone 01-607 2789 Ext. 2216  
Telex 25228

Reader/Director M.A.R.U.  
R. O. Moss, MBE, PhD  
Dip Arch (Sheffield), ARIBA

Dr MAHMUD

80 Fortune Green Road  
London NW6

PRACTICE UNIT  
FIRST FLOOR

62.8