



CTP/M4/3/3/35847.

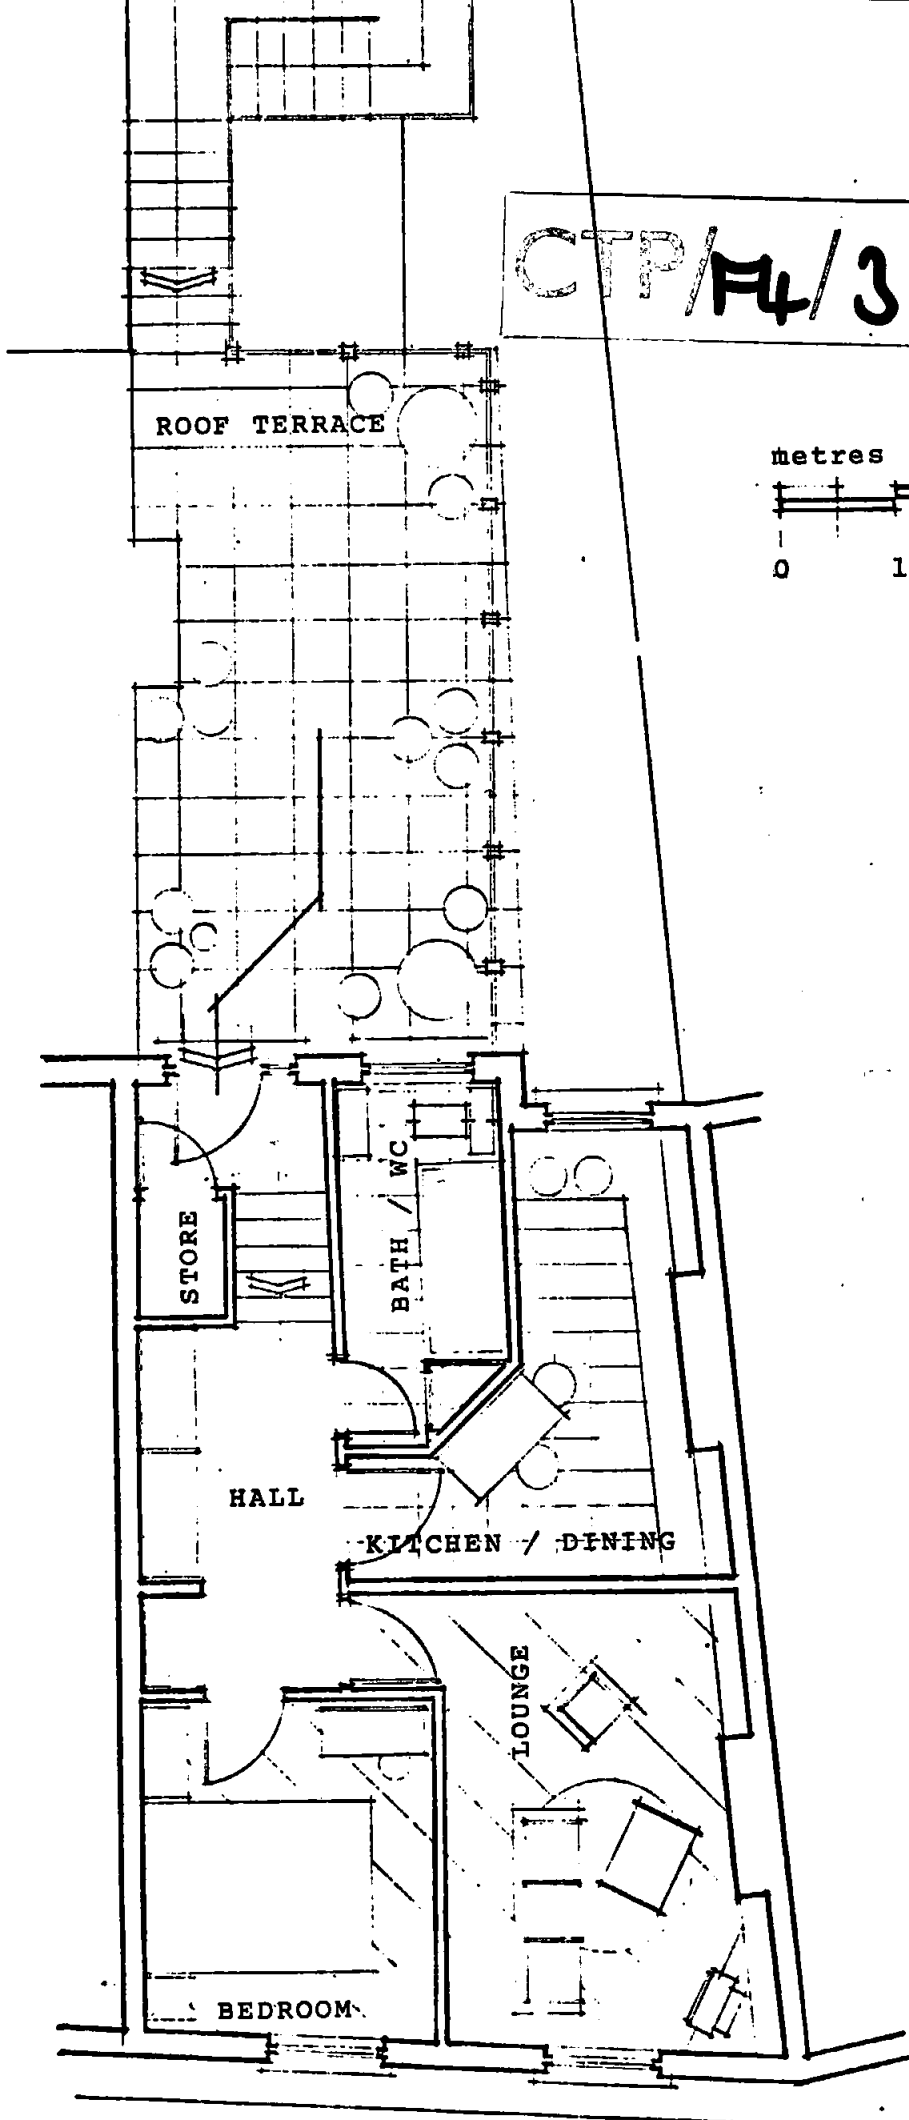

metres

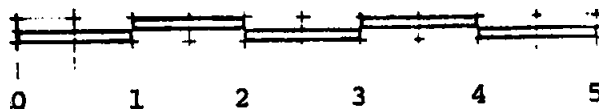

The Polytechnic
of North London

Department of
Environmental Design
Medical Architecture
Research Unit

Holloway, London N7 8DB
Telephone 01-607 2789 Ext. 2216
Telex 25228

Reader/Director M.A.R.U.
R. O. Moss, MBE, PhD
Dip Arch (Sheffield), ARIBA

Dr MAHMUD

80 Fortune Green Road
London NW6

MESSAGE TAKERS FLAT
SECOND FLOOR

42.6