
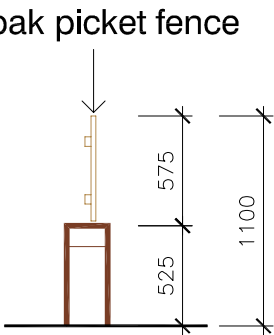
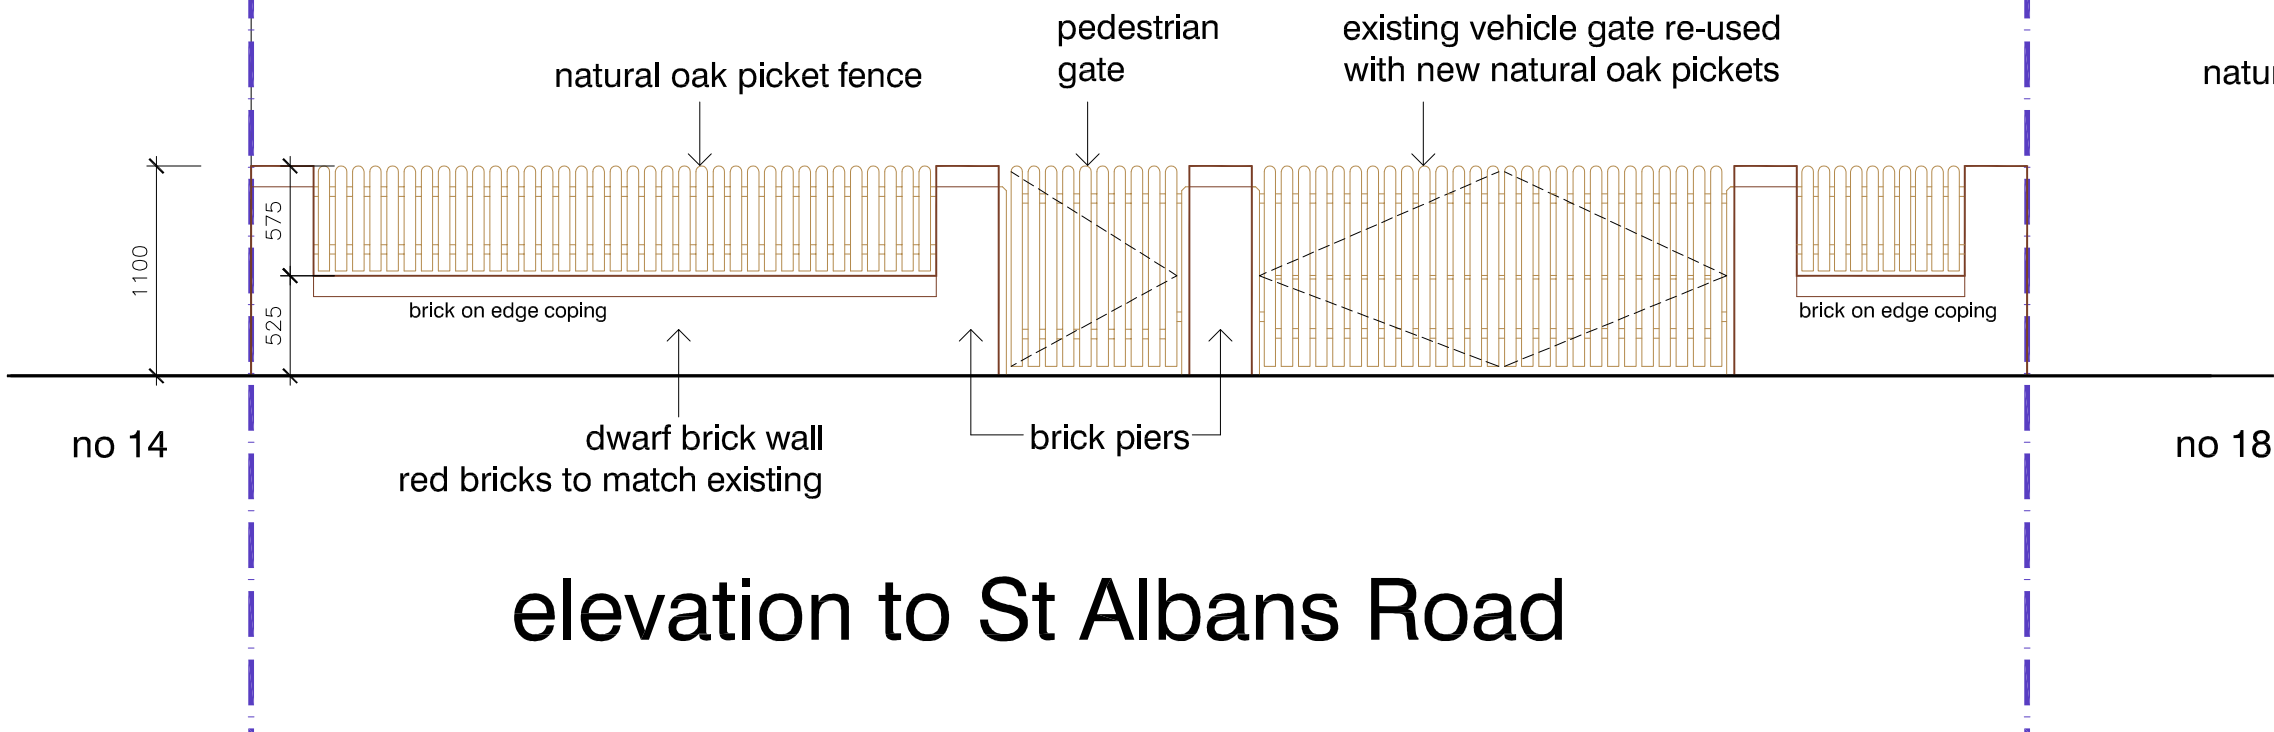
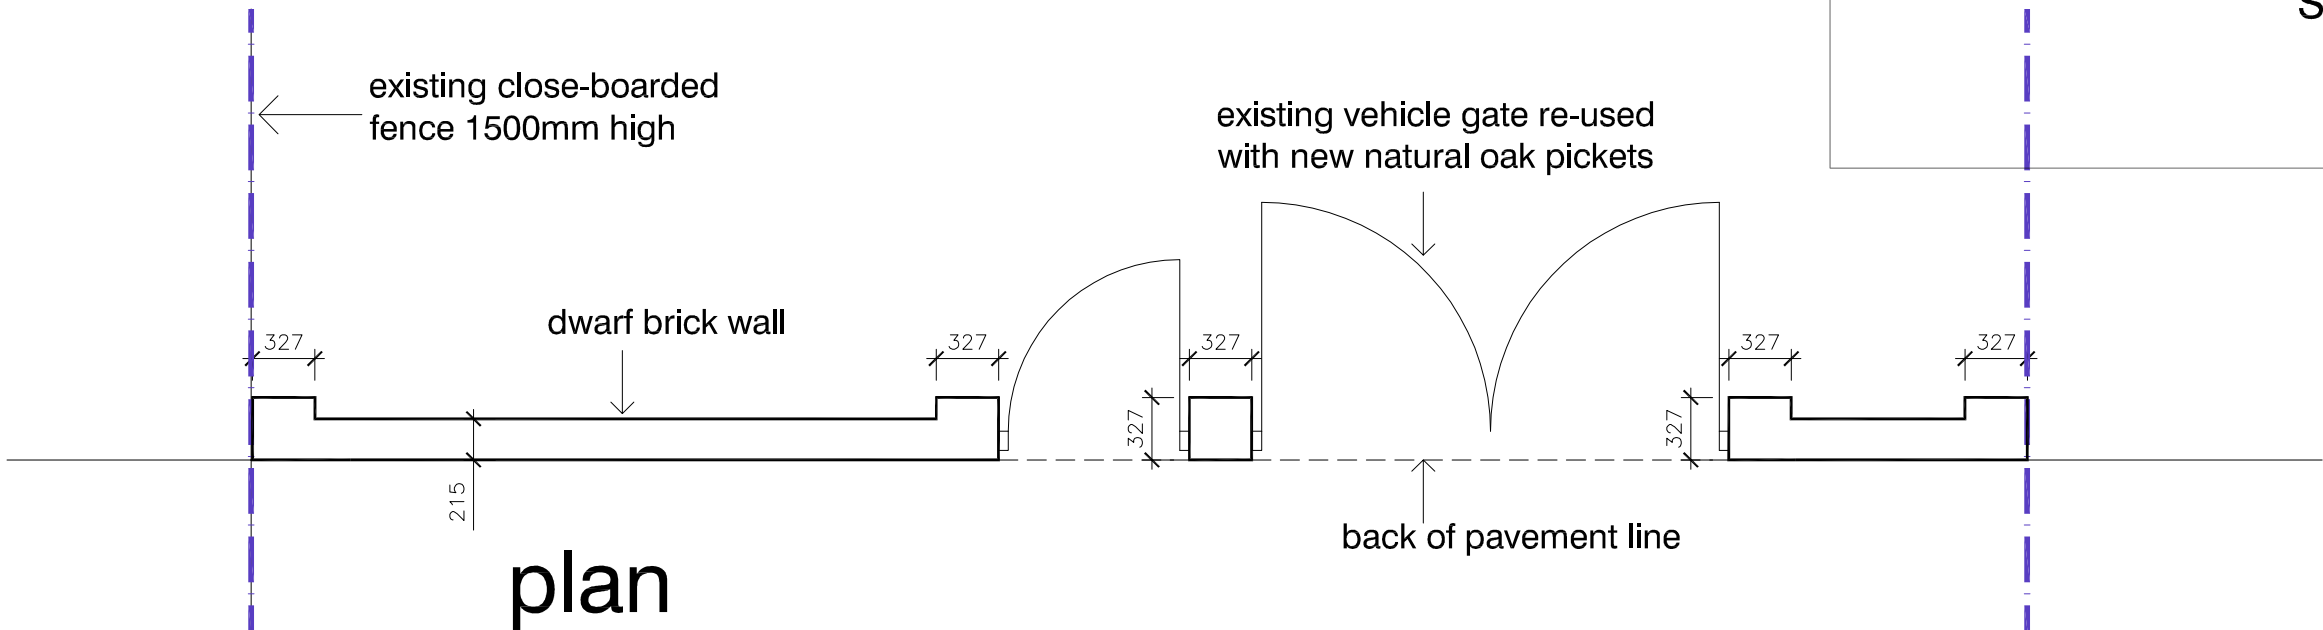


# front garden wall and fence

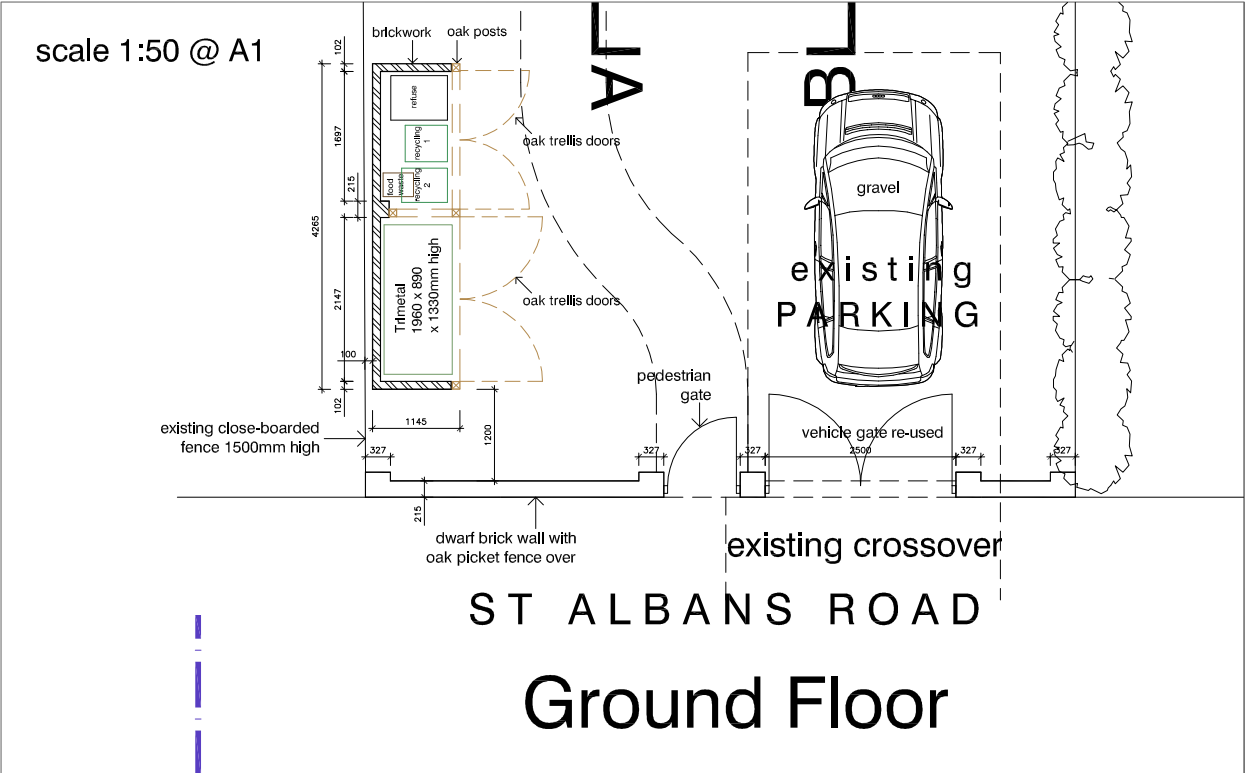

scale 1:20 @ A1

**DVM**  
ARCHITECTS

4a Murray Street . London . NW1 9RE  
Telephone 0207 485 2121 . Facsimile 0207 267 2527  
e-mail: studio@dvmarch.com

Client  
Mr & Mrs S Ainger

Project  
16 St Albans Road  
Highgate

Title  
Front Boundary Wall  
Proposed

Scale 1:20	Date 09.07.20	Job No. 1992
Drawing No. 1992-21	Rev. A	

All dimensions are to be checked on site.  
© This drawing is copyright and remains the property of David & Victoria Mercer at all times and may not be reproduced in part or whole without written consent.