



Information contained within this drawing is the sole copyright of TA Ltd, and is not to be reproduced without express permission. No implied licence exists. This drawing not to be used for land transfer or valuation purposes. Do not scale from this drawing. All dimensions & levels are to be checked on site by the contractor. Issued for purposes indicated only. Drawing errors and omissions to be reported to the architect.

Revisions

P1	01/03/16	Planning Submission
P2	23/05/16	Planning Submission
P3	24/05/16	Planning Submission
P4	27/06/16	Planning Submission



Client
Xavier Menguy & Laura Bolohan
Project
77 Lawn Road
NW3 2XB

Drawing Title
Proposed General Elevation

Status	Drawn	Checked
Planning	EN	ET
Scale	Date	
1:100 @ A3 / 1:50 @ A1	June 16	

Drwg. No. & Revision
LWN_GE01-P4



Revisions

P1	01/03/16	Planning Submission
P2	27/06/16	Planning Submission




Information contained within this drawing is the sole copyright of TA Ltd, and is not to be reproduced without express permission. No implied licence exists. This drawing not to be used for land transfer or valuation purposes. Do not scale from this drawing. All dimensions & levels are to be checked on site by the contractor. Issued for purposes indicated only. Drawing errors and omissions to be reported to the architect.

Client
Xavier Menguy & Laura Bolohan
Project
77 Lawn Road
NW3 2XB

Drawing Title
Proposed General Elevation

Status	Drawn	Checked
Planning	EN	ET
Scale	Date	
1:100 @ A3 / 1:50 @ A1	June 16	
Drwg. No. & Revision		
LWN_GE02-P2		

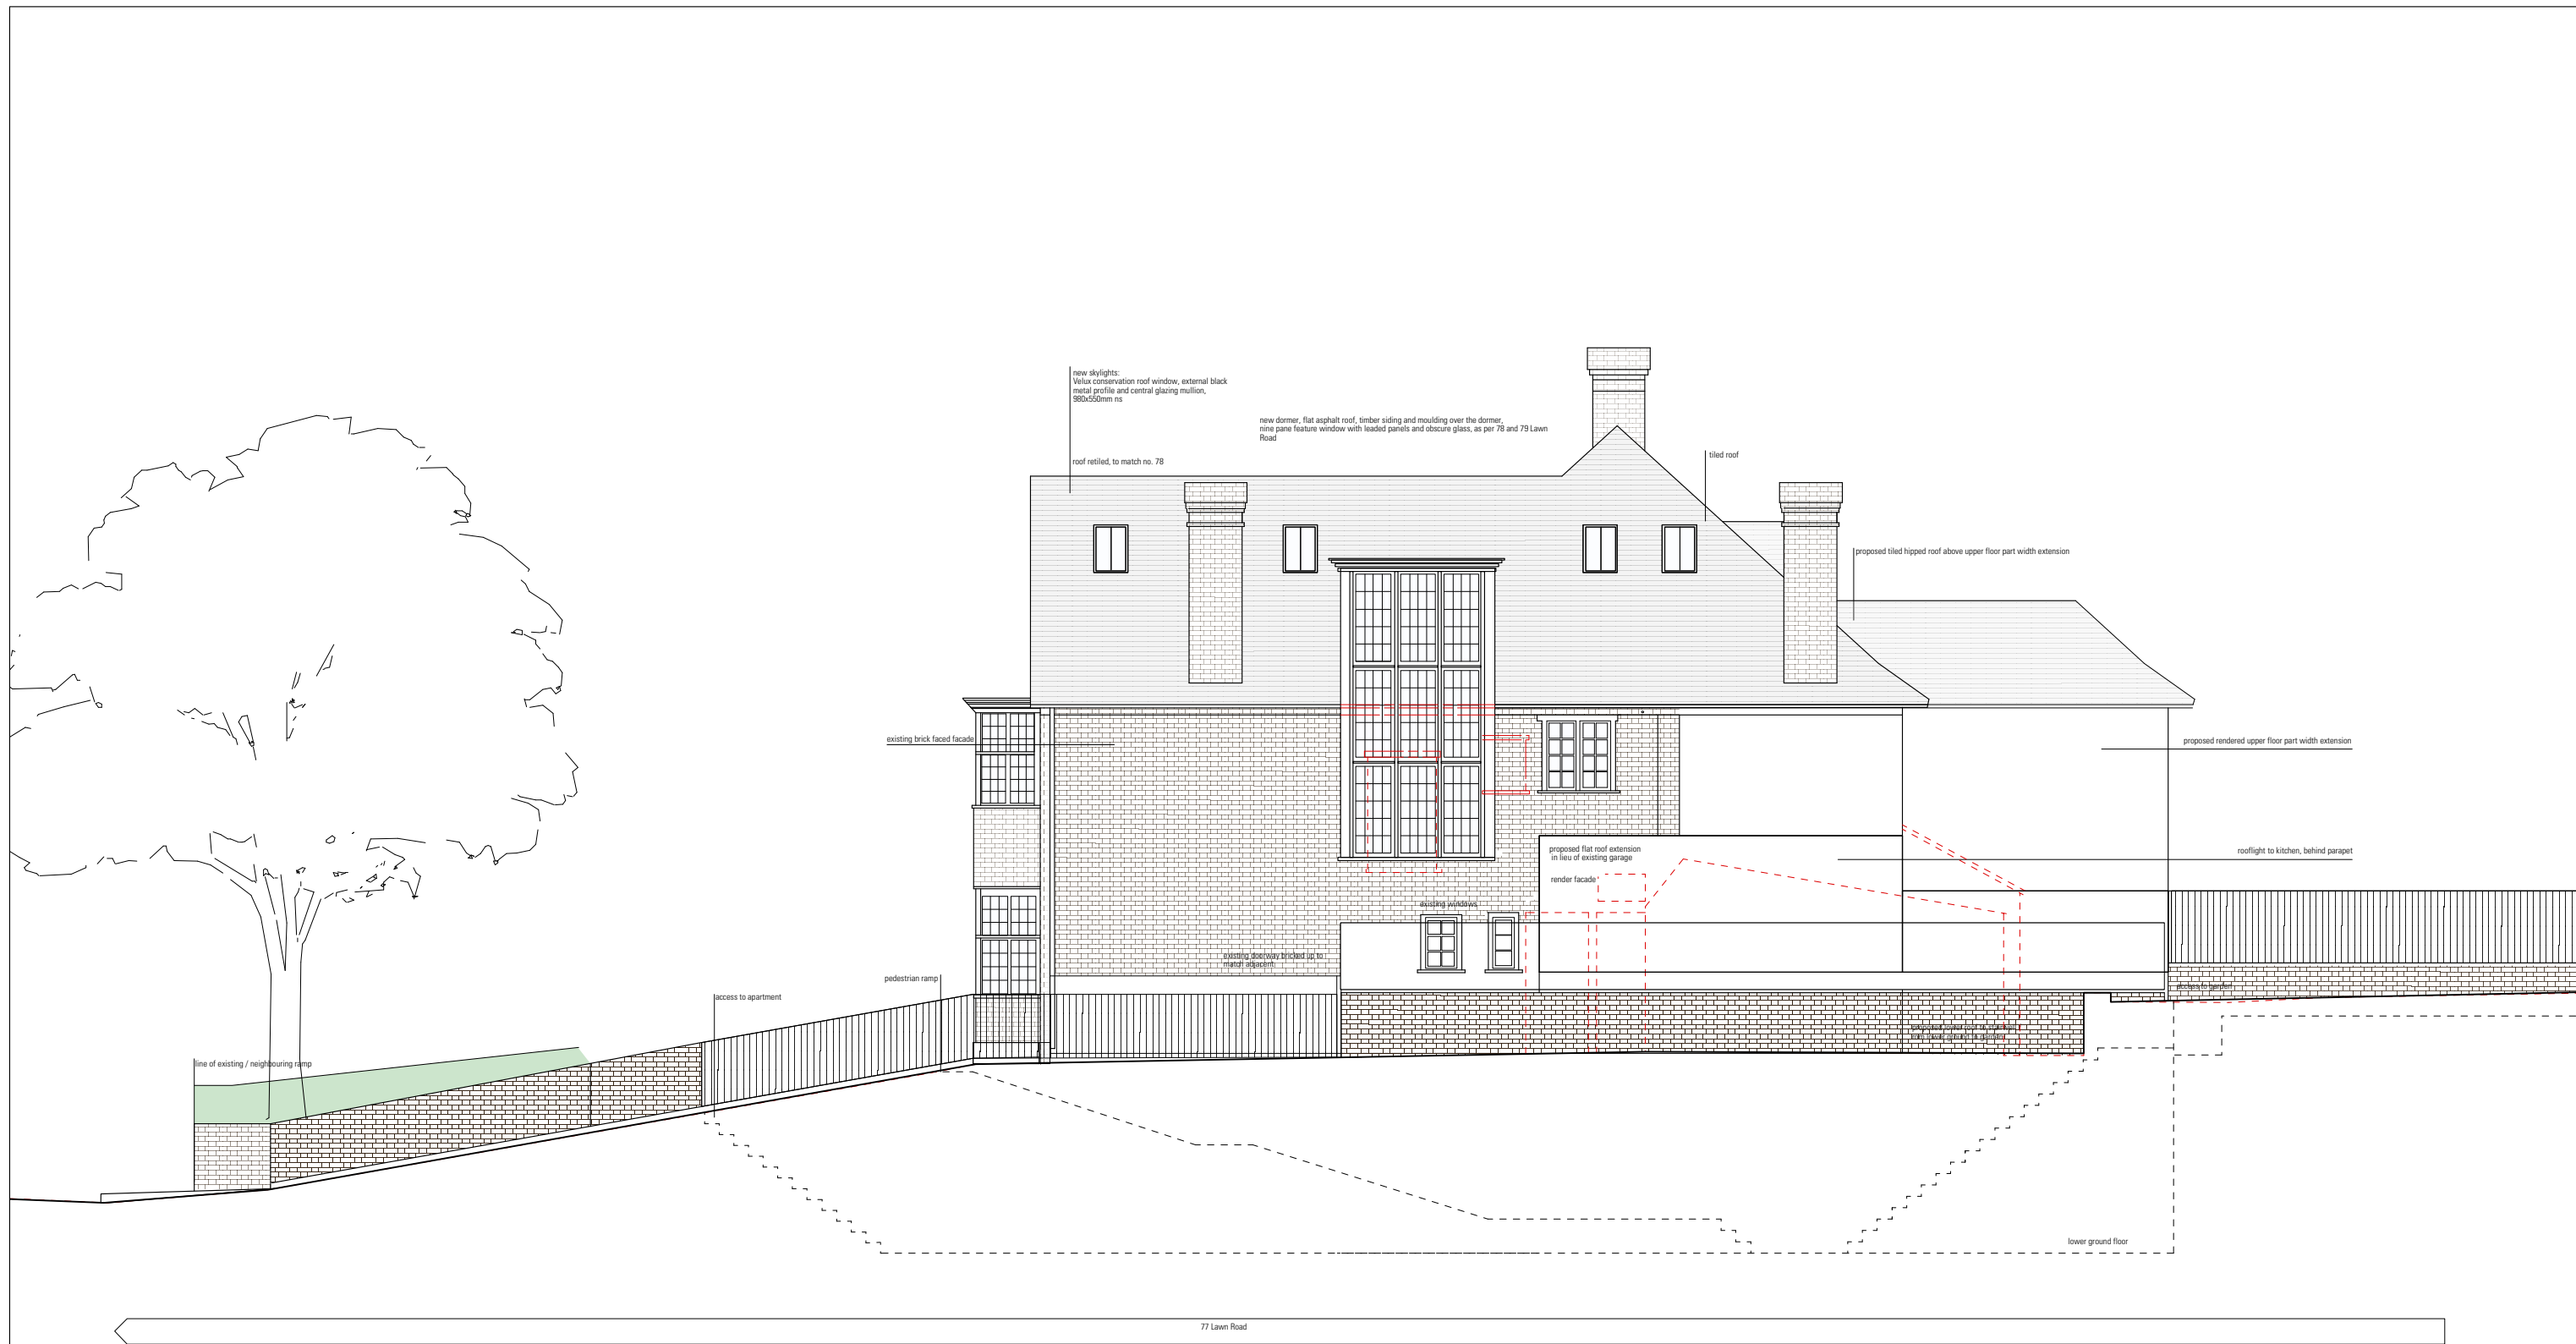

Information contained within this drawing is the sole copyright of TA Ltd, and is not to be reproduced without express permission. No implied licence exists. This drawing not to be used for land transfer or valuation purposes. Do not scale from this drawing. All dimensions & levels are to be checked on site by the contractor. Issued for purposes indicated only. Drawing errors and omissions to be reported to the architect.

Revisions		
P1	01/03/16	Planning Submission
P2	23/05/16	Planning Submission
P3	24/05/16	Planning Submission
P4	27/06/16	Planning Submission



Client	Xavier Menguy & Laura Bolohan
Project	77 Lawn Road NW3 2XB
Drawing Title	Proposed General Elevation

Status	Planning	Drawn	EN	Checked	ET
Scale	1:100 @ A3 / 1:50 @ A1				
Date	June 16				
Drwg. No. & Revision	LWN_GE03-P4				