


Proposed Fascia Board 1:20 scale



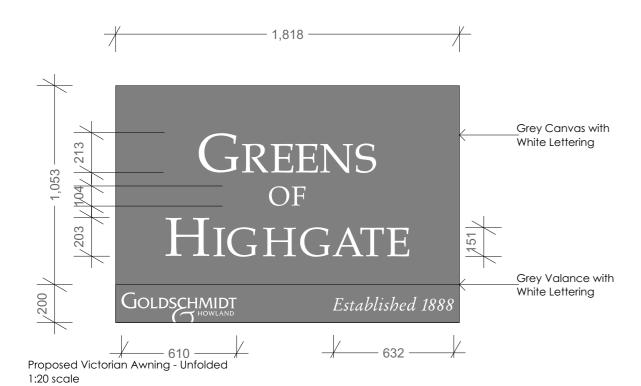

	Fascia and Awning Advertising Short Side scale: 1:20@A3						REV:
PROJECT:	11 Highgate High Street, London, N6 5JT CLIENT: Greens of Muswell Hill Ltd]
DRAWING NO.:	7		STATUS:	Planning			Updated:
DRAWN:	AK	CHECKED: AC	DATE:	02/07/2020			

NOTES:

Do not scale from drawing. Figured dimensions to be worked to in all cases.

The contractor is responsible for checking dimensions, tolerances and

We are not to be held responsible if this is deemed to be incorrect or changes are required at a later date as a result of inaccuracies with what is shown.

references.

All structural information to be taken from the structural engineer's drawings.

Drawings produced as instructed.