


WEST SCOTT ARCHITECTS



The Studio 3A Bath Road Bedford Park London W4 1LL 020 8995 4275 studio@westscottarchitects.co.uk

HIGHGATE WEST CEMETERY. NORTH WEST BOUNDARY WALL. PROPOSED

968-B-02 A

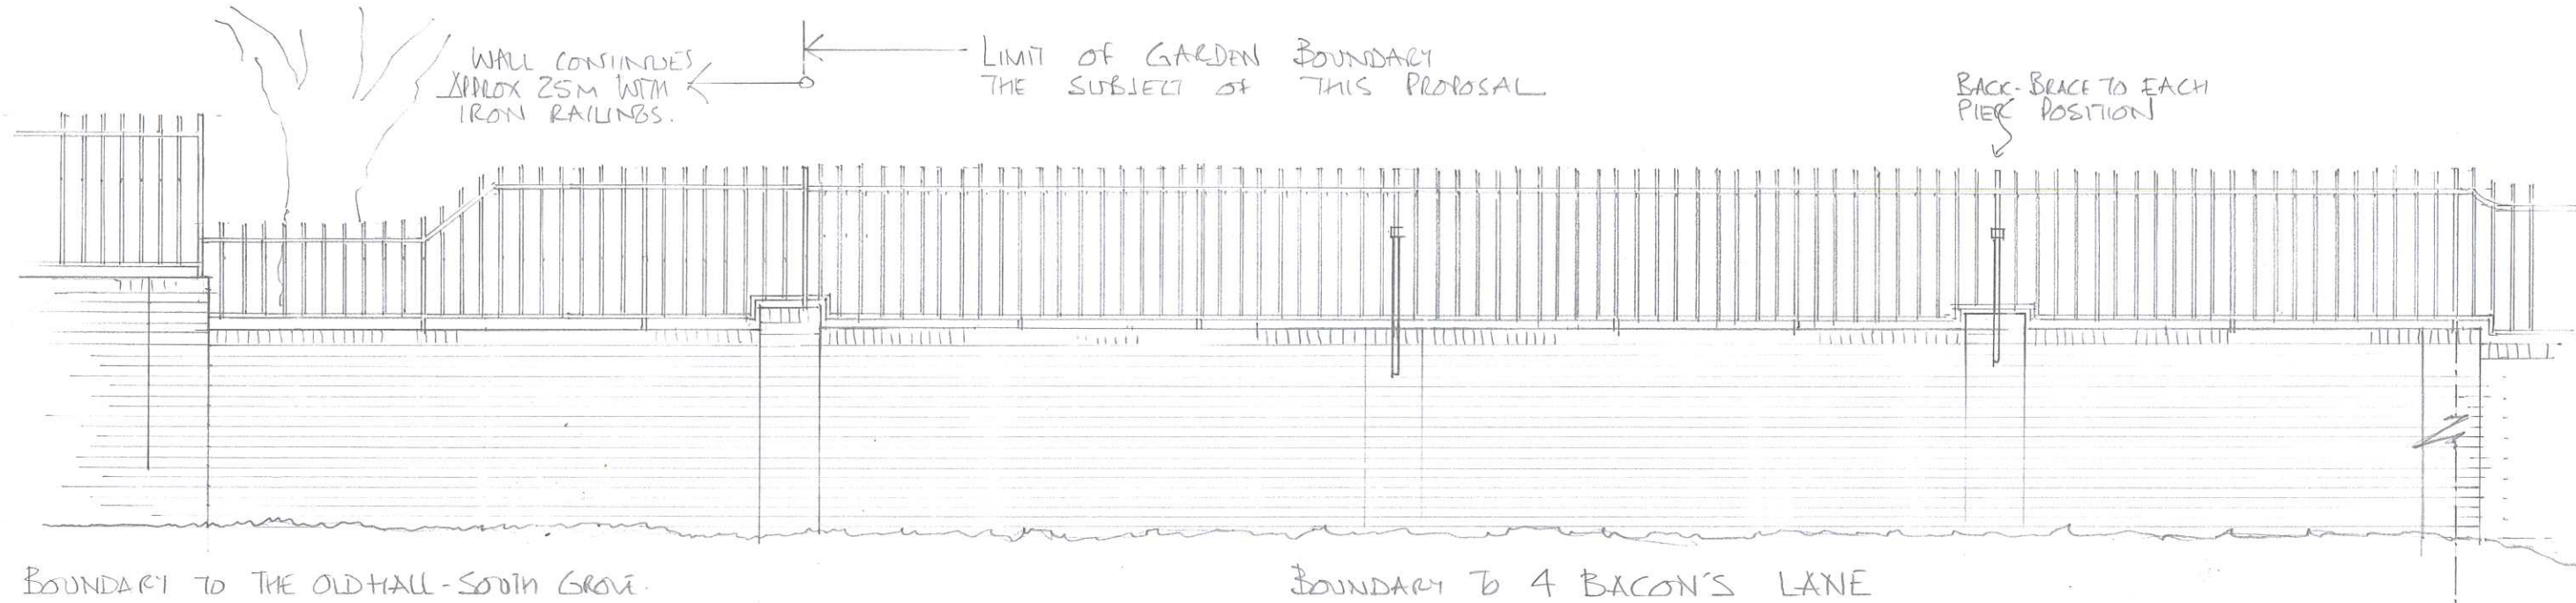

CONTINUED BELOW. →

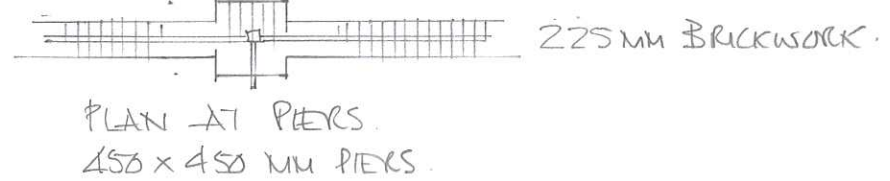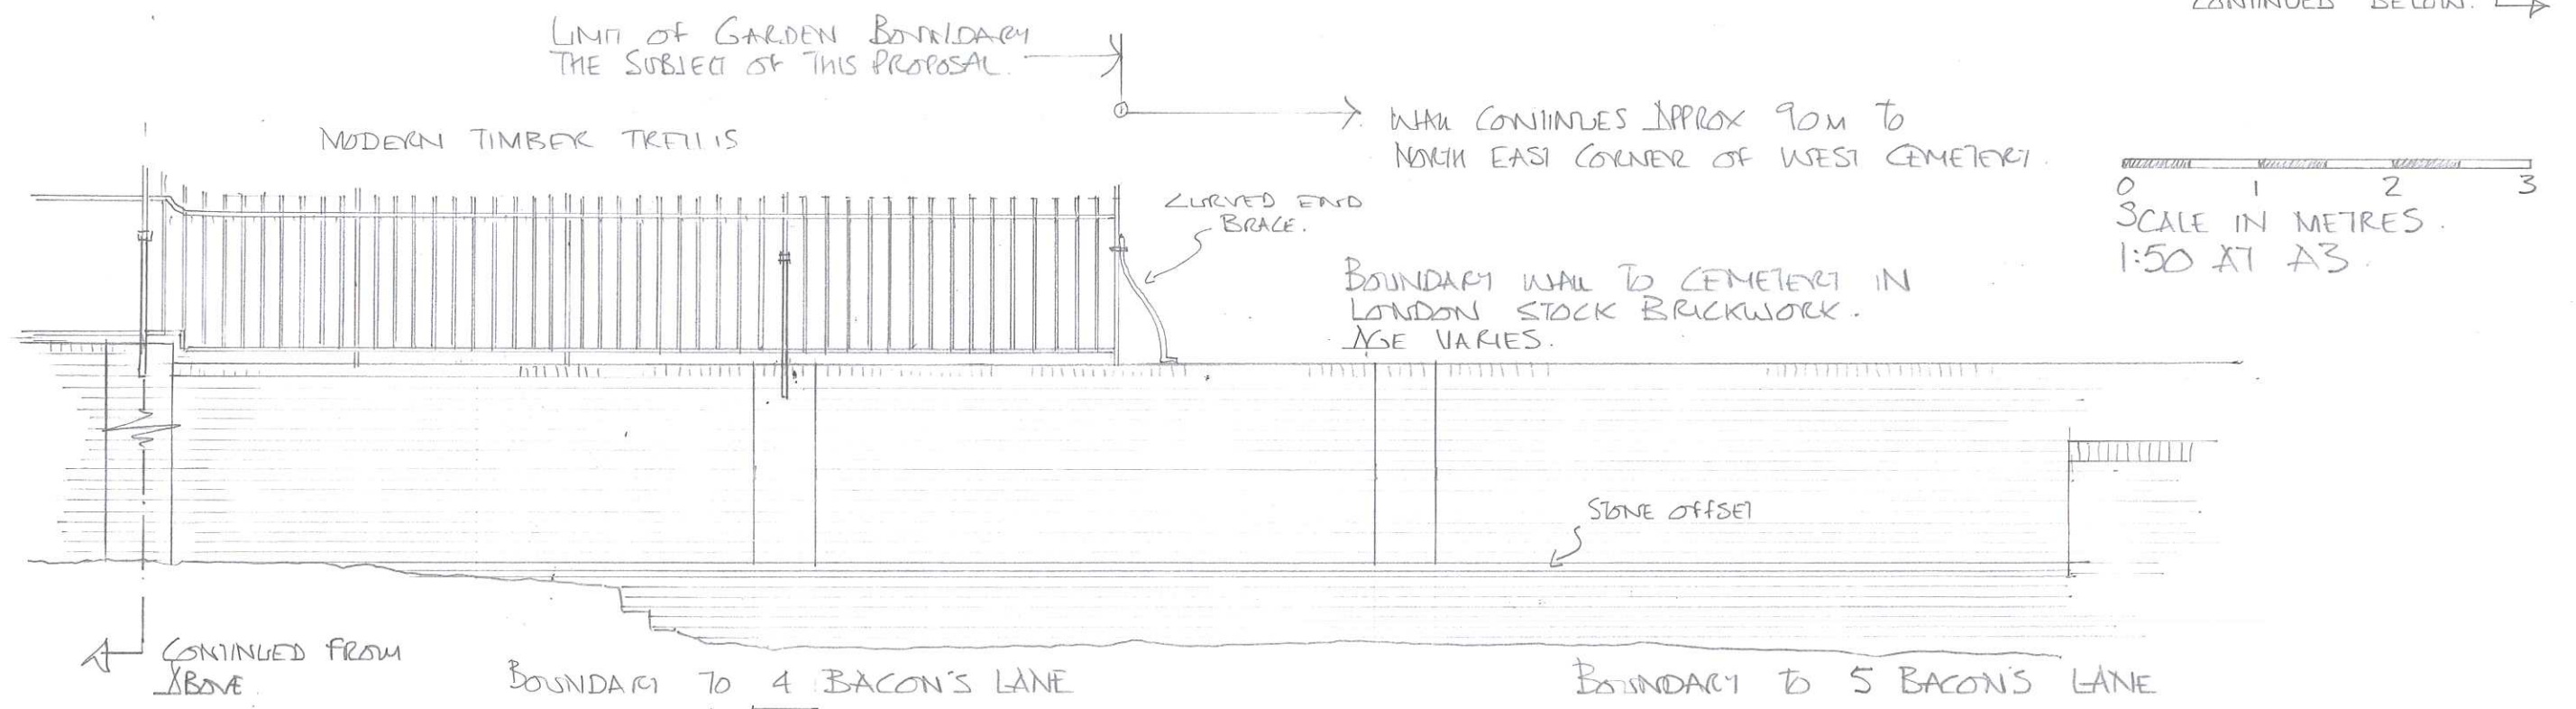

ELEVATION OF WALL TO HIGHGATE WEST CEMETERY. OTHER SIDE IS OF IDENTICAL CONSTRUCTION.

REVISIONS
A: JULY 2020. PROPERTY NUMBERS CORRECTED.