

HIGHGATE WEST CEMETERY NORTH WEST BOUNDARY RAILINGS - PLAN EXISTING & PROPOSED


968-B-04 A

REVISIONS

A: JULY 2020. HOUSE NUMBERING
CLARIFIED

0 10 20 30
SCALE IN METRES
1:500 AT A3

WALL SECTION TO
THE OLD HALL.
WALL TOPPED BY
EXISTING RAILINGS.

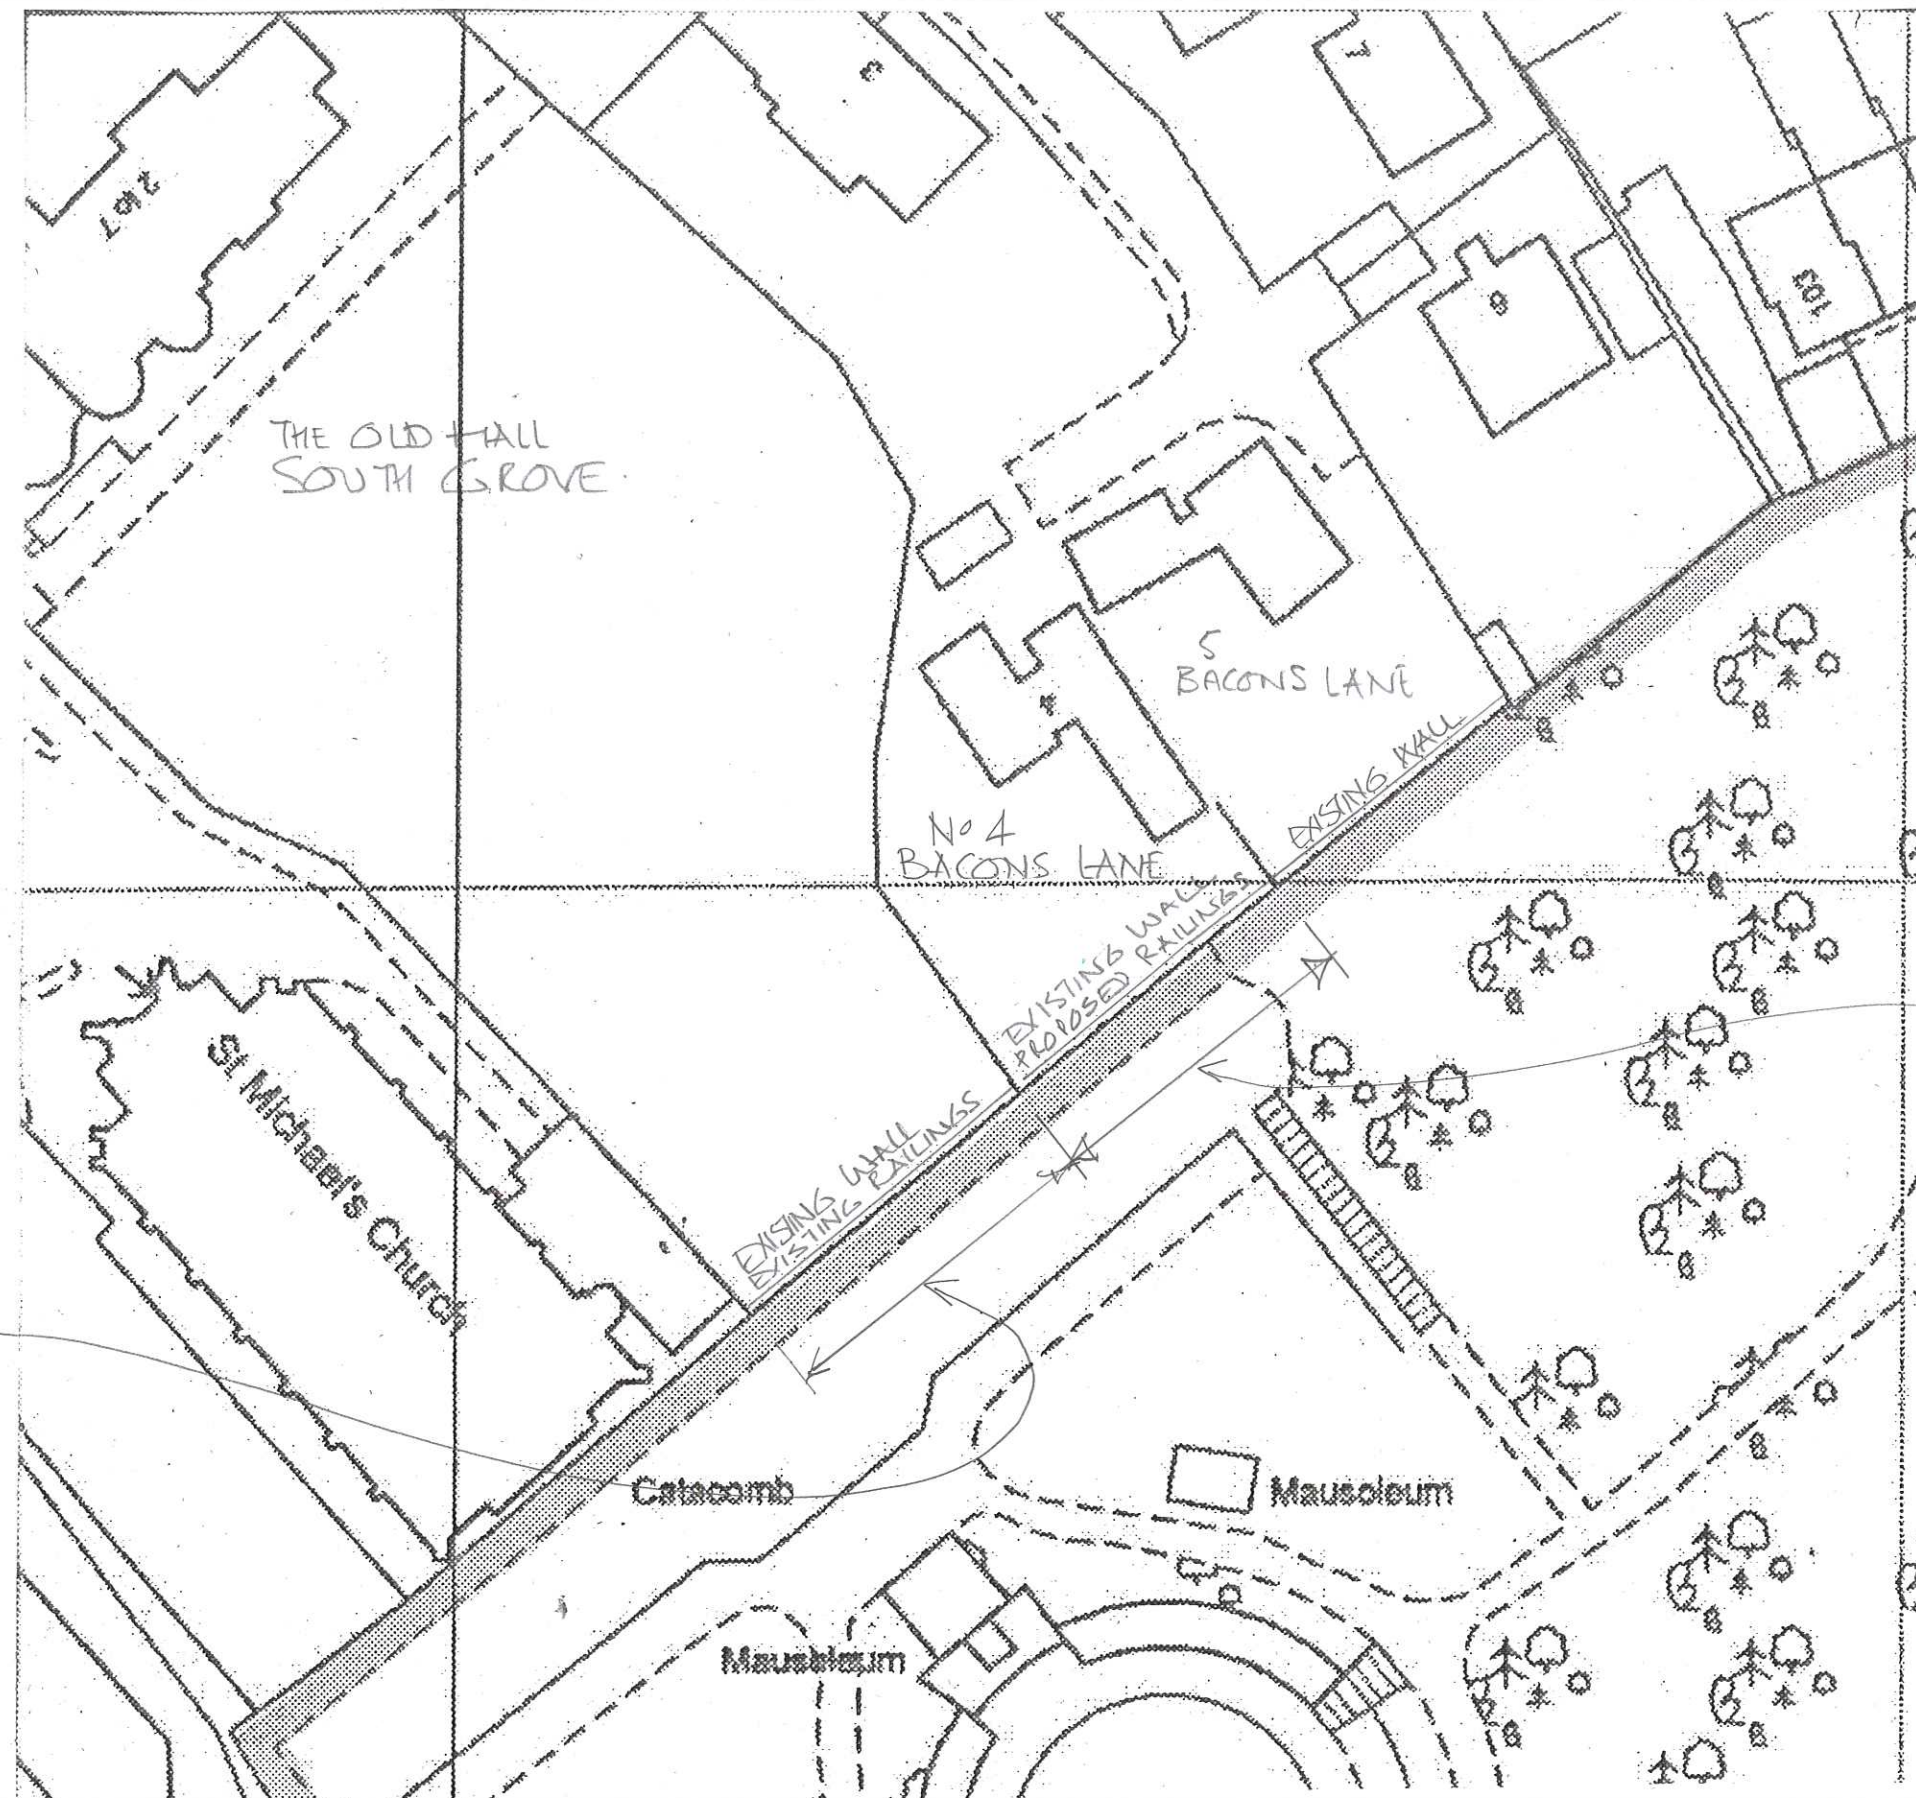

WALL SECTION TO BOUNDARY
WITH 4 BACONS LANE:

EXISTING TRELLIS REMOVED
NEW RAILINGS TO MATCH
WALL SECTION TO THE
OLD HALL ADJACENT.

ORDNANCE SURVEY
MATERIAL REPRODUCED
UNDER LICENCE.