


WEST SCOTT ARCHITECTS


The Studio 3A Bath Road Bedford Park London W4 1LL 020 8995 4275 studio@westscottarchitects.co.uk

HIGHGATE WEST CEMETERY. NORTH WEST BOUNDARY WALL. EXISTING.

968-B-01.A

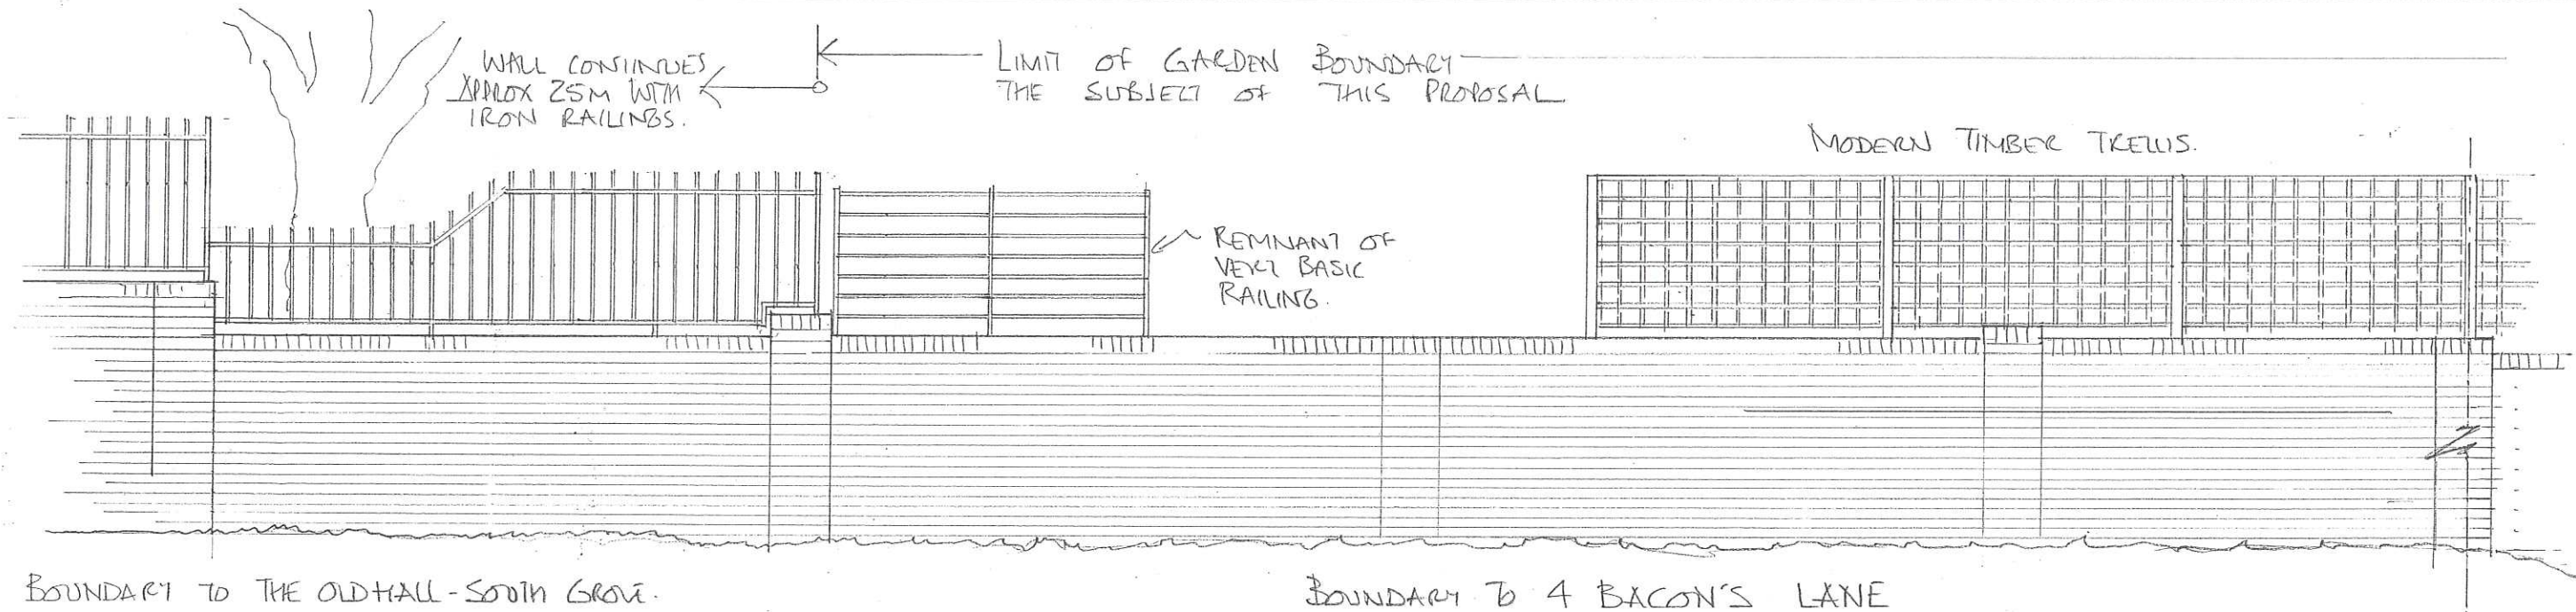

CONTINUED BELOW. →

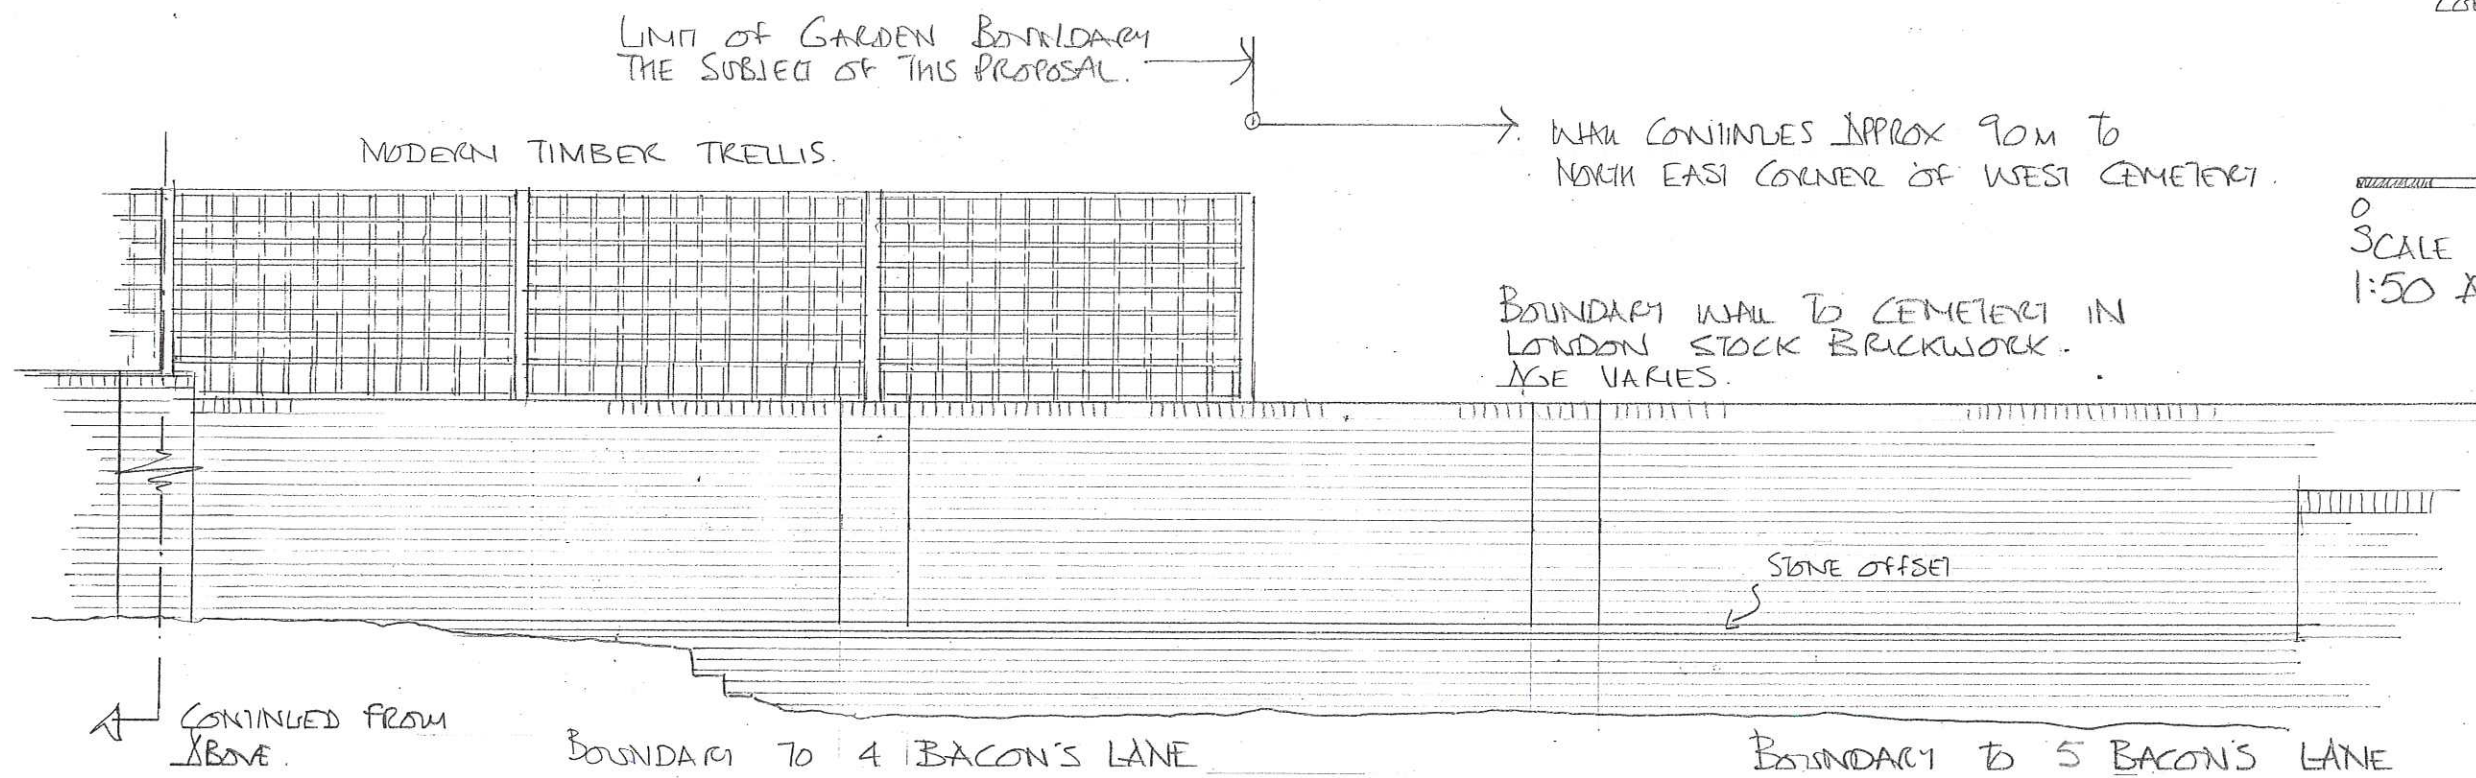

0 1 2 3
SCALE IN METRES.
1:50 AT A3

REVISIONS
A: JULY 2020: PROPERTY NUMBERS CORRECTED

BOUNDARY TO 4 BACON'S LANE
225MM BRICKWORK.
PLAN AT PIERS.
450 x 450 MM PIERS.

ELEVATION OF WALL TO HIGHGATE
WEST CEMETERY. OTHER SIDE
IS OF IDENTICAL CONSTRUCTION.