




SCALE 1:100

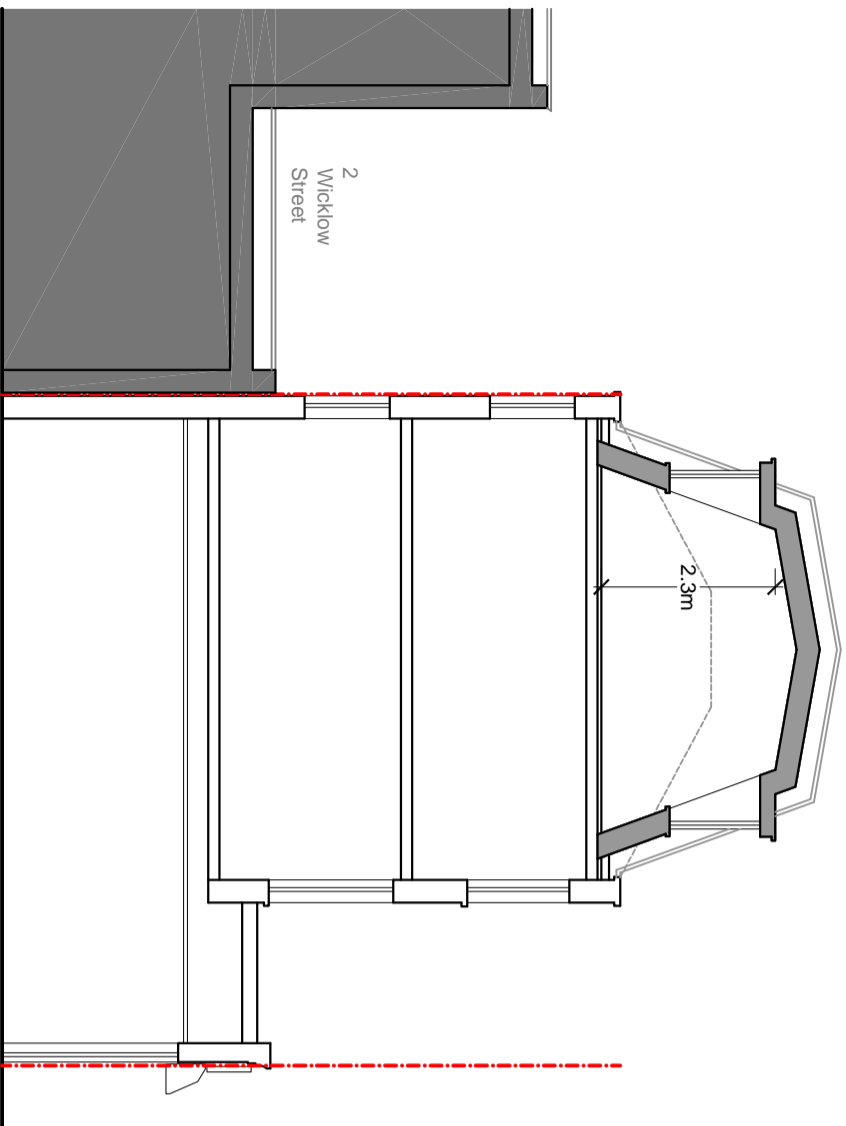


PROPOSED SECTION

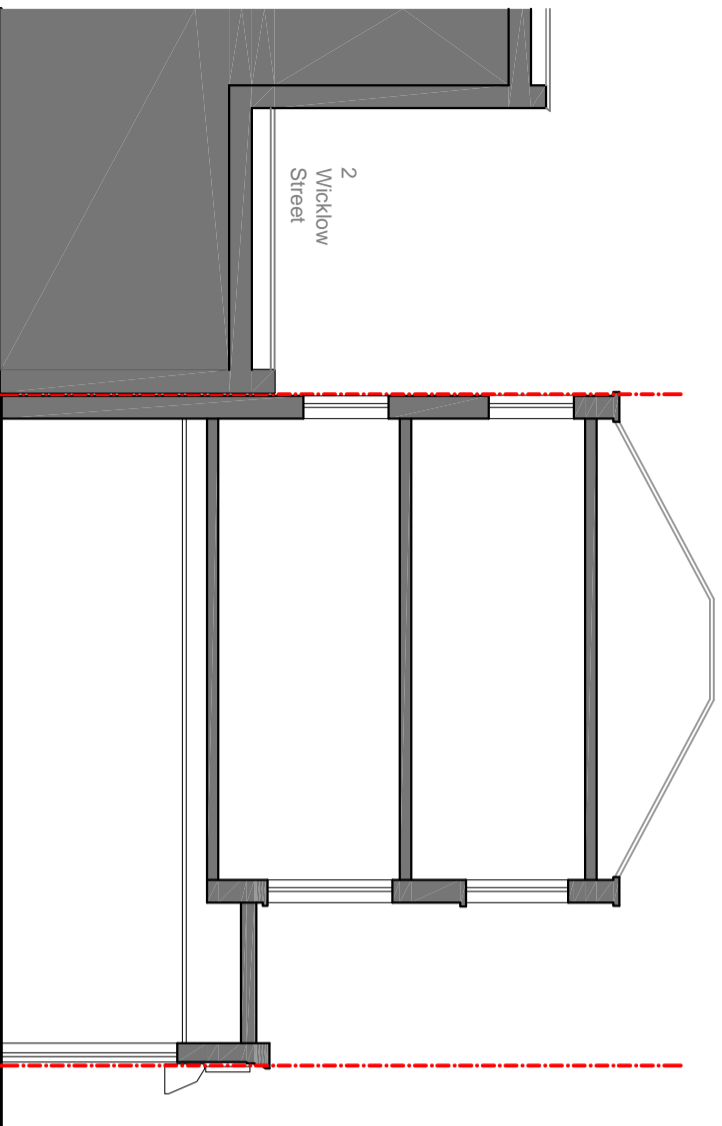

EXISTING SECTION

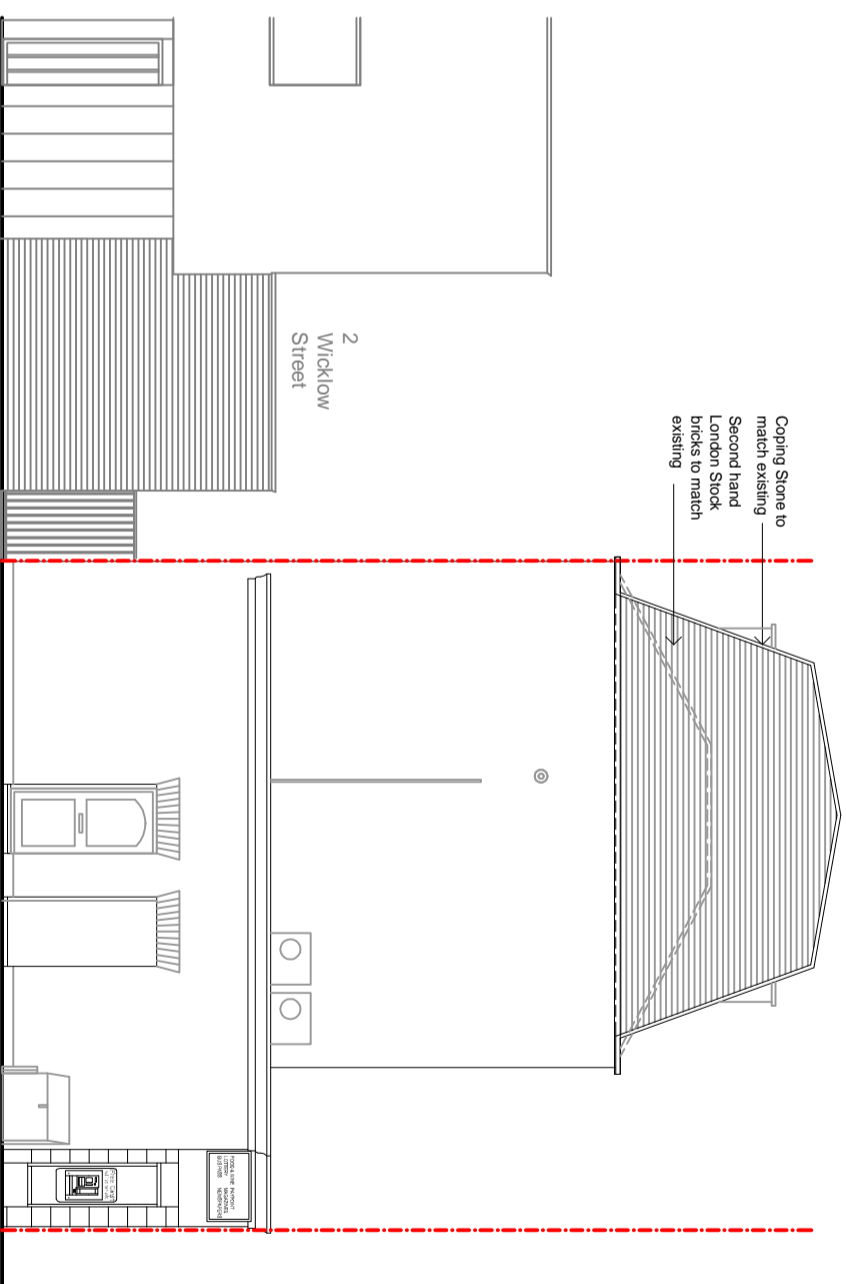

PROPOSED SIDE ELEVATION
(South East Facing)

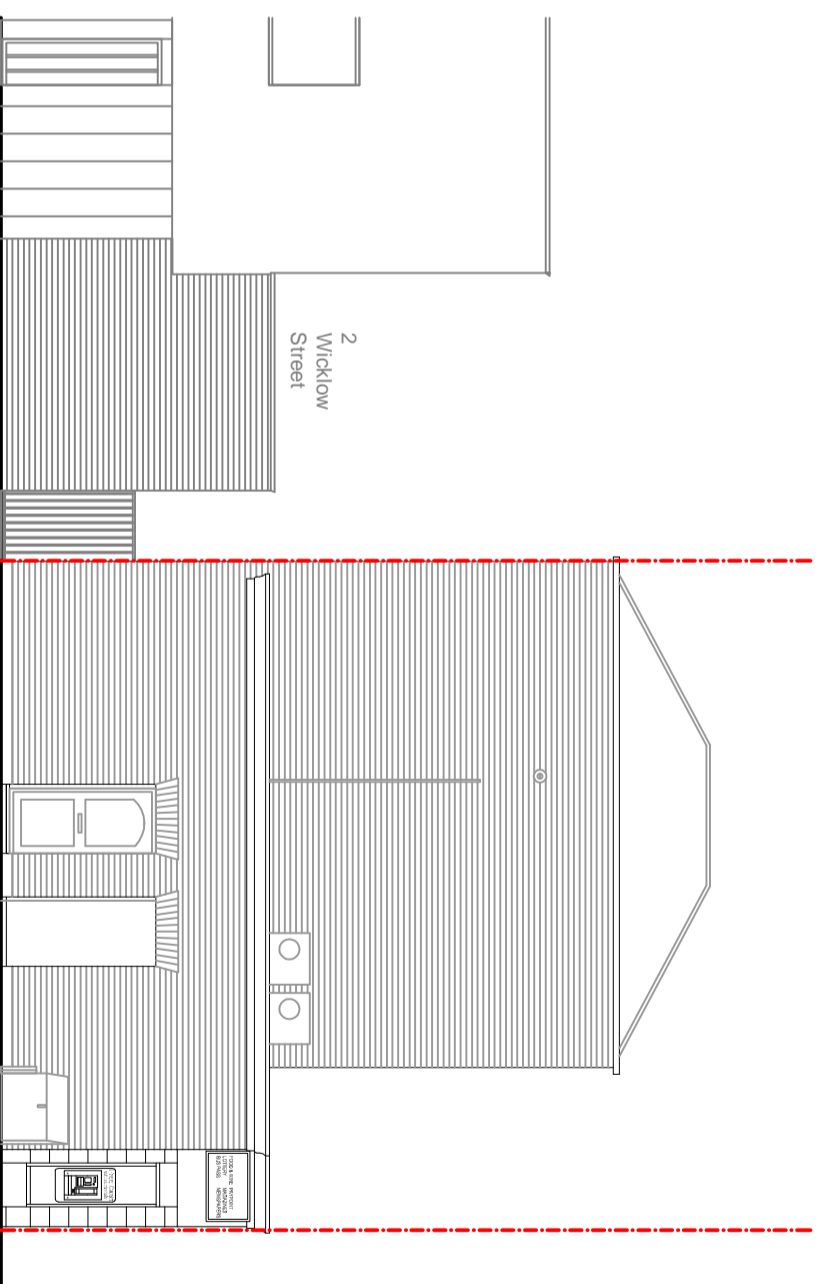

EXISTING SIDE ELEVATION
(South East Facing)

ISSUE	DESCRIPTION	DATE
-------	-------------	------

STUDIO 11 DEVELOPMENT

Architectural Consultants

79 ST. BARNABAS ROAD WOODFORD GREEN IG8 7BY
Tel: 0794059742 Fax: 0871 266 4177
e-mail: studio11development@gmail.com

Project:
143 KINGS CROSS ROAD
LONDON WC1X 9BN

Drawing Title:
ELEVATIONS / SECTIONS

Drawn: **ZD** Date: **JUNE 20** Scales: **1:100 @ A3**

Plan No. **143 (02) - 03** Issue: **A** Status:
 Preliminary drawing
 Tender drawing
 Working drawing