




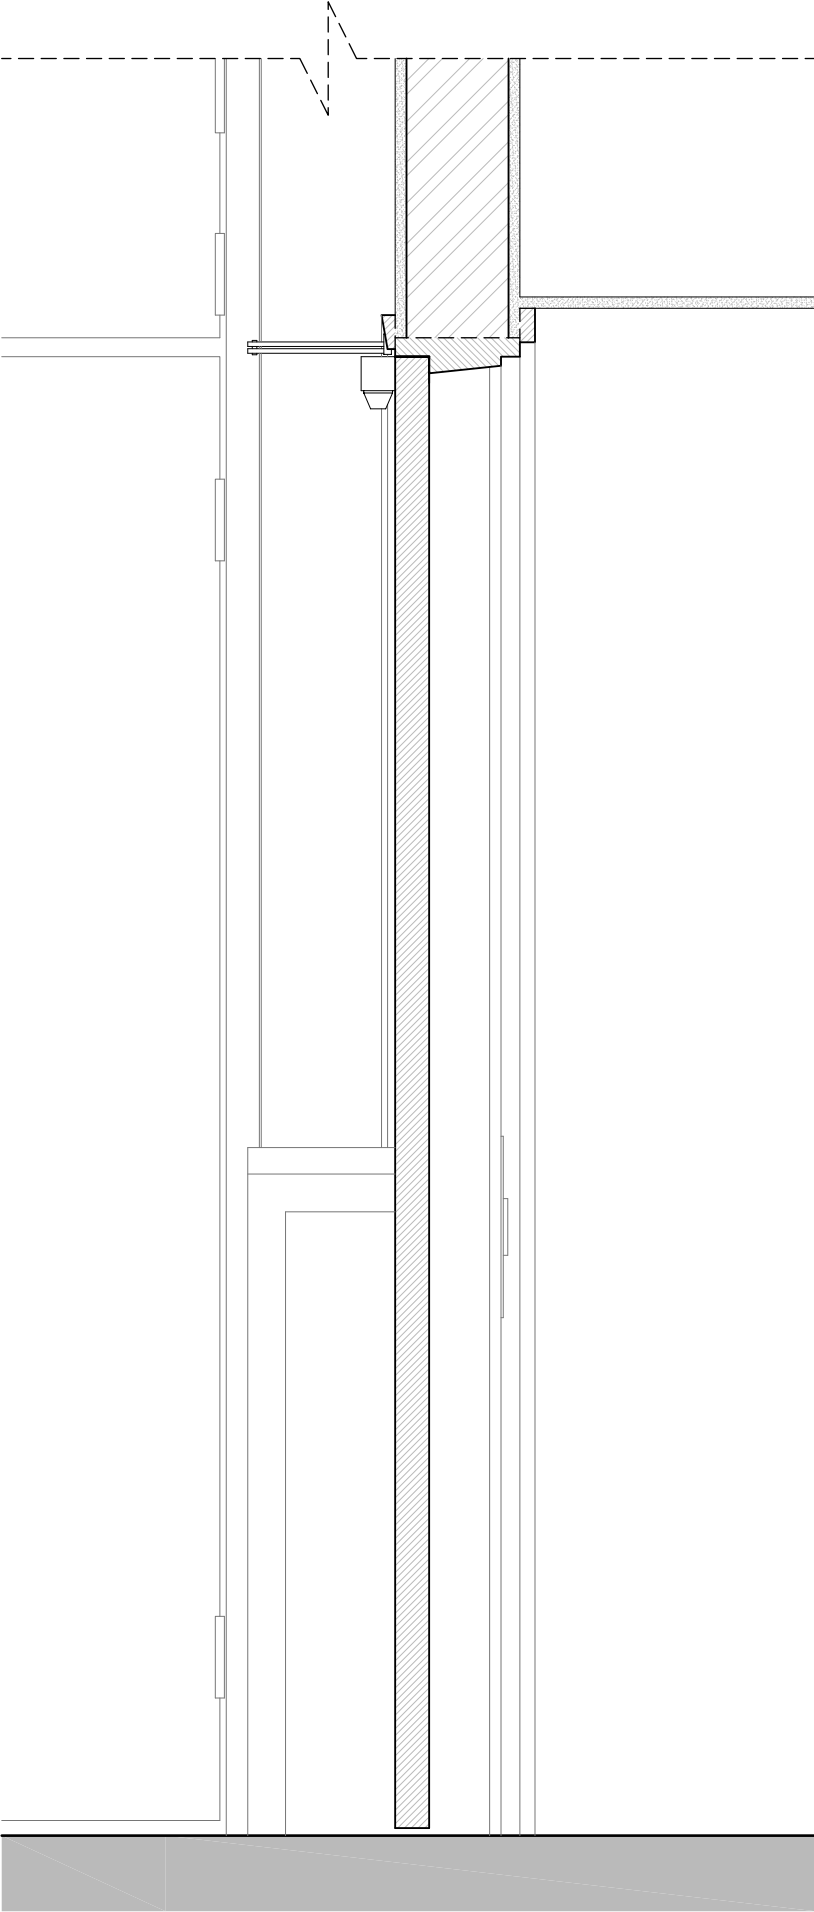

SECTION D-D

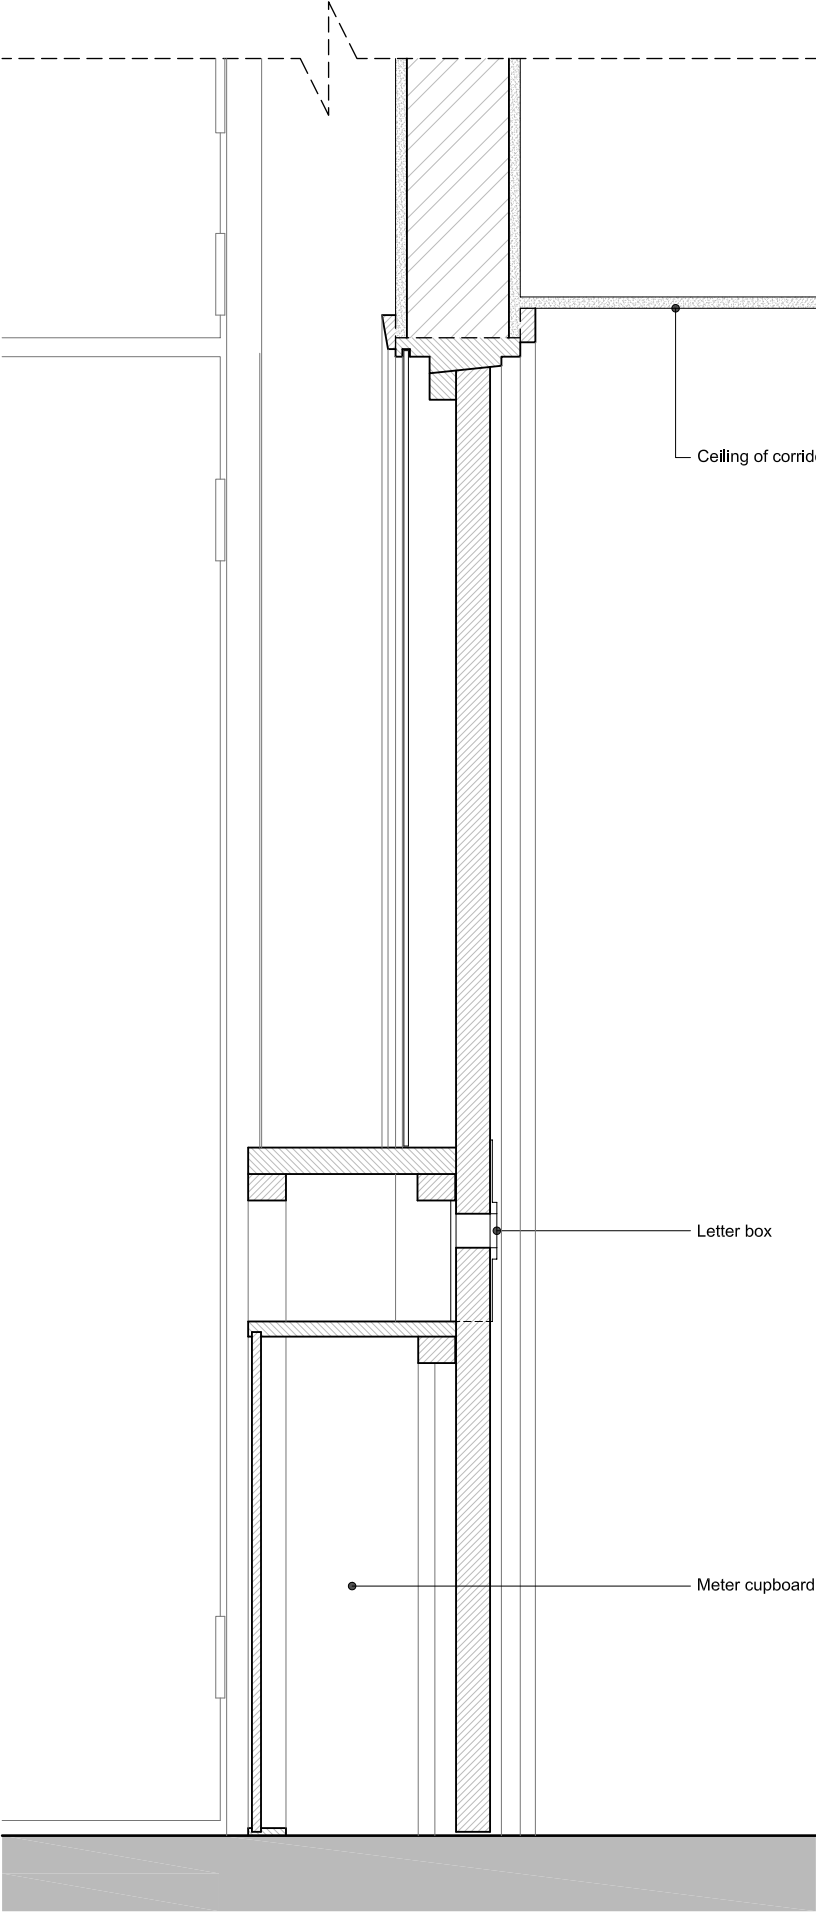

SECTION E-E

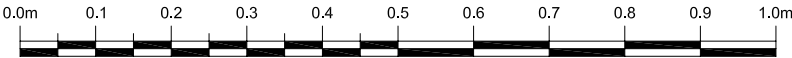

notes: All dimensions must be checked on site. Do not scale off this drawing. Use written dimensions only.		
	Date	Revisions

© copyright



HARRIS
ASSOCIATES

Colonial Buildings,
59 - 61 Hatton Garden,
London EC1N 8LS
Tel: 020 3195 0851
Email: info@harrisassociatesuk.com
Website: www.harrisassociatesuk.com

CENTRE POINT HOUSE
15A ST. GILES HIGH STREET
LONDON WC2H 8LW

TYPICAL PROPOSED DOOR
SECTIONS

Date	Scale	Drawing No.
15.5.20	1:10@A3	9262/11