
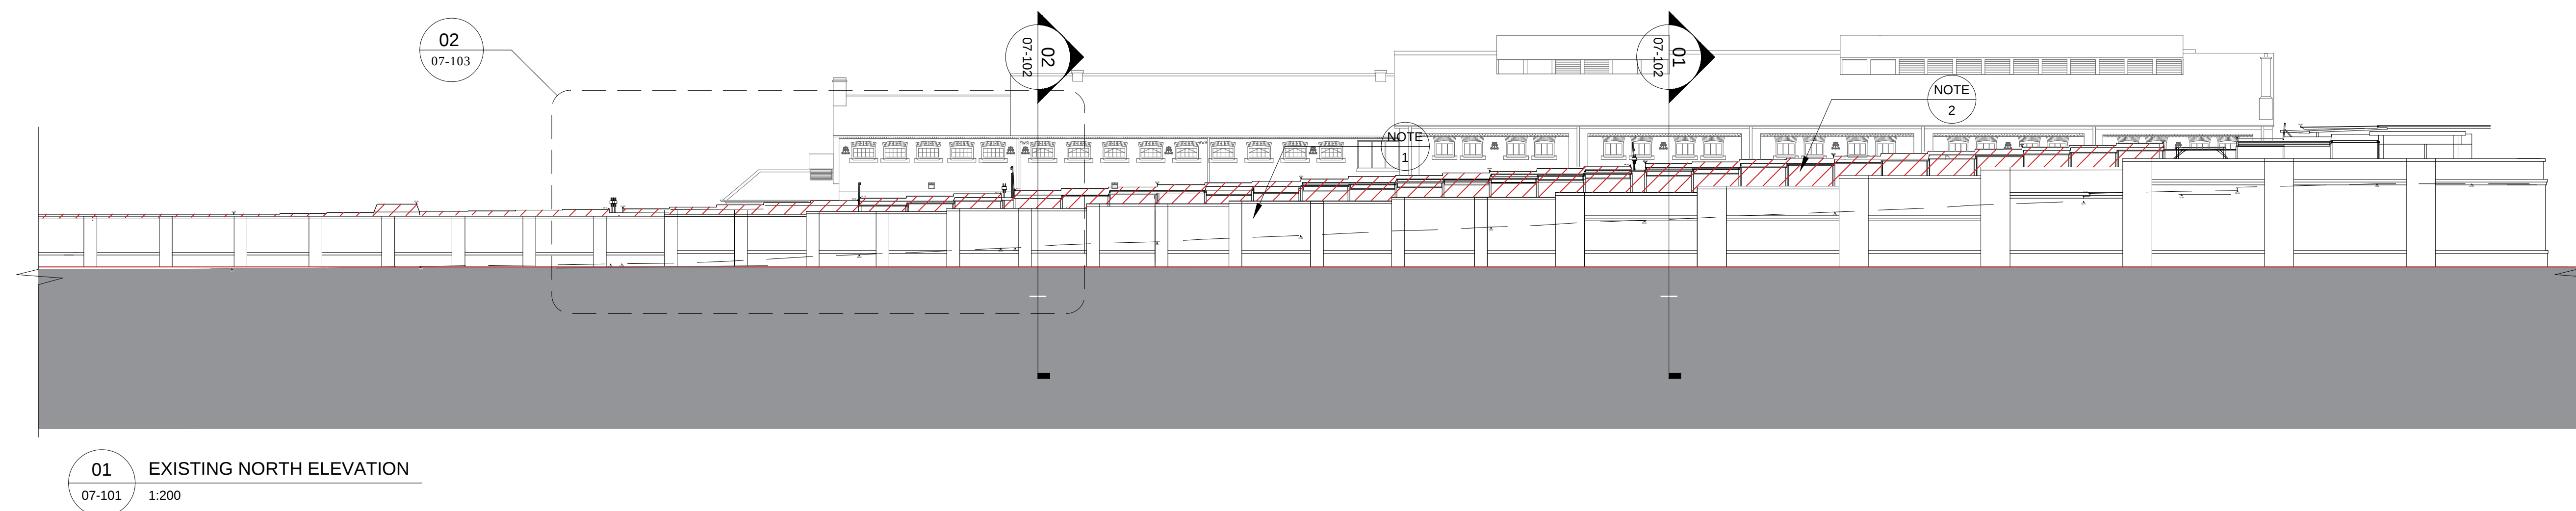


KEY:

NOTES:

INTERNAL LAYOUTS SHOWN INDICATIVELY ONLY

1. EXISTING WALL TO BE RETAINED AND PROTECTED
2. EXISTING KIOSKS TO BE REFURBISHED - EXISTING STRUCTURE TO BE RETAINED, EXTERNAL WALLS, ROOFS, DOORS AND WINDOWS TO BE REPLACED

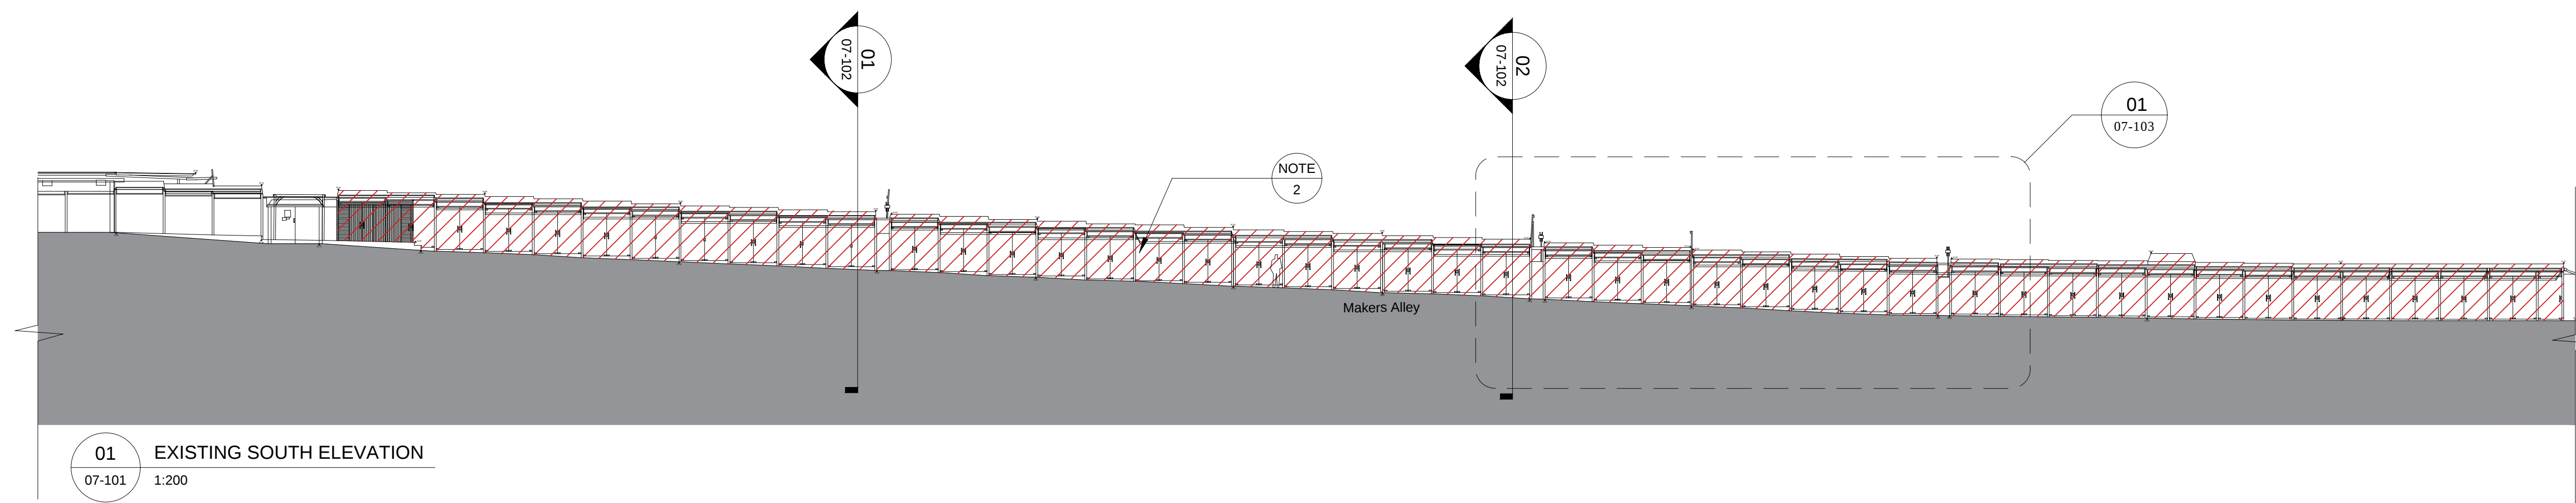

XREFs: P:21941\H BOM & CAD\H04 CAD Data\07_Planning\21941-E-07-101-MAKERS ROW - ELEVATIONS