
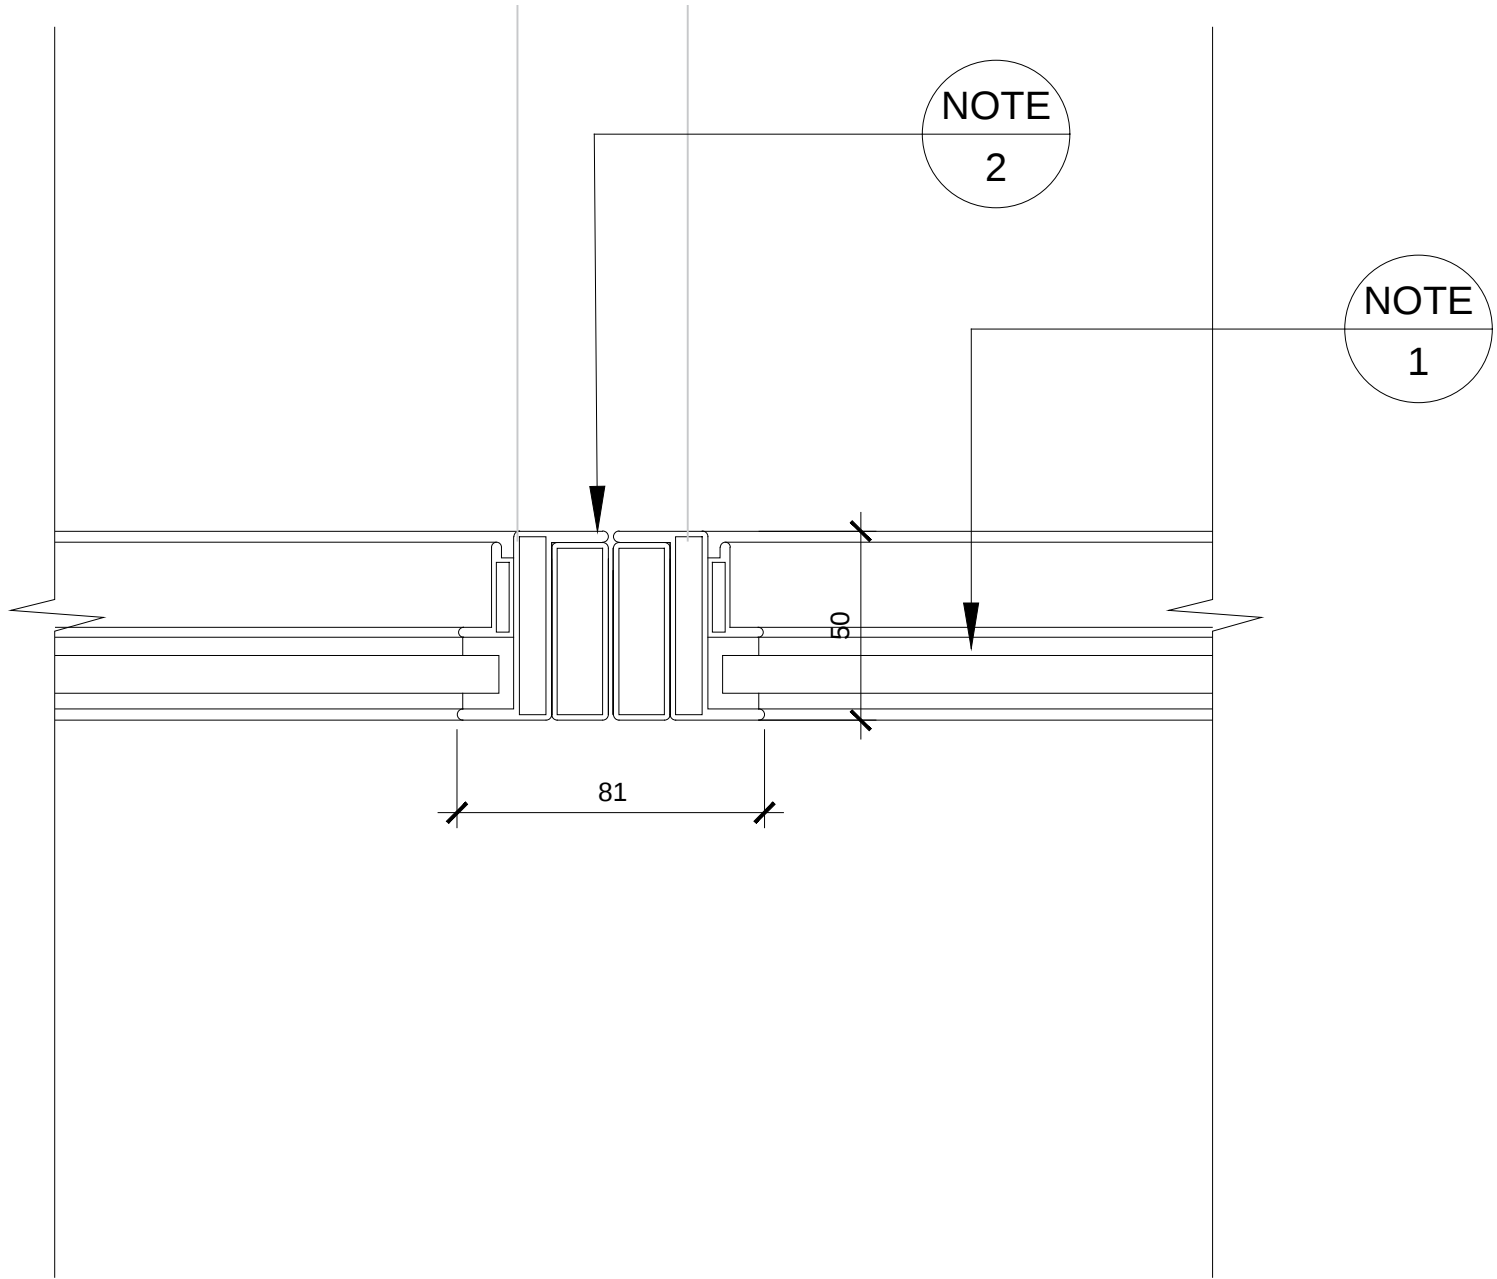
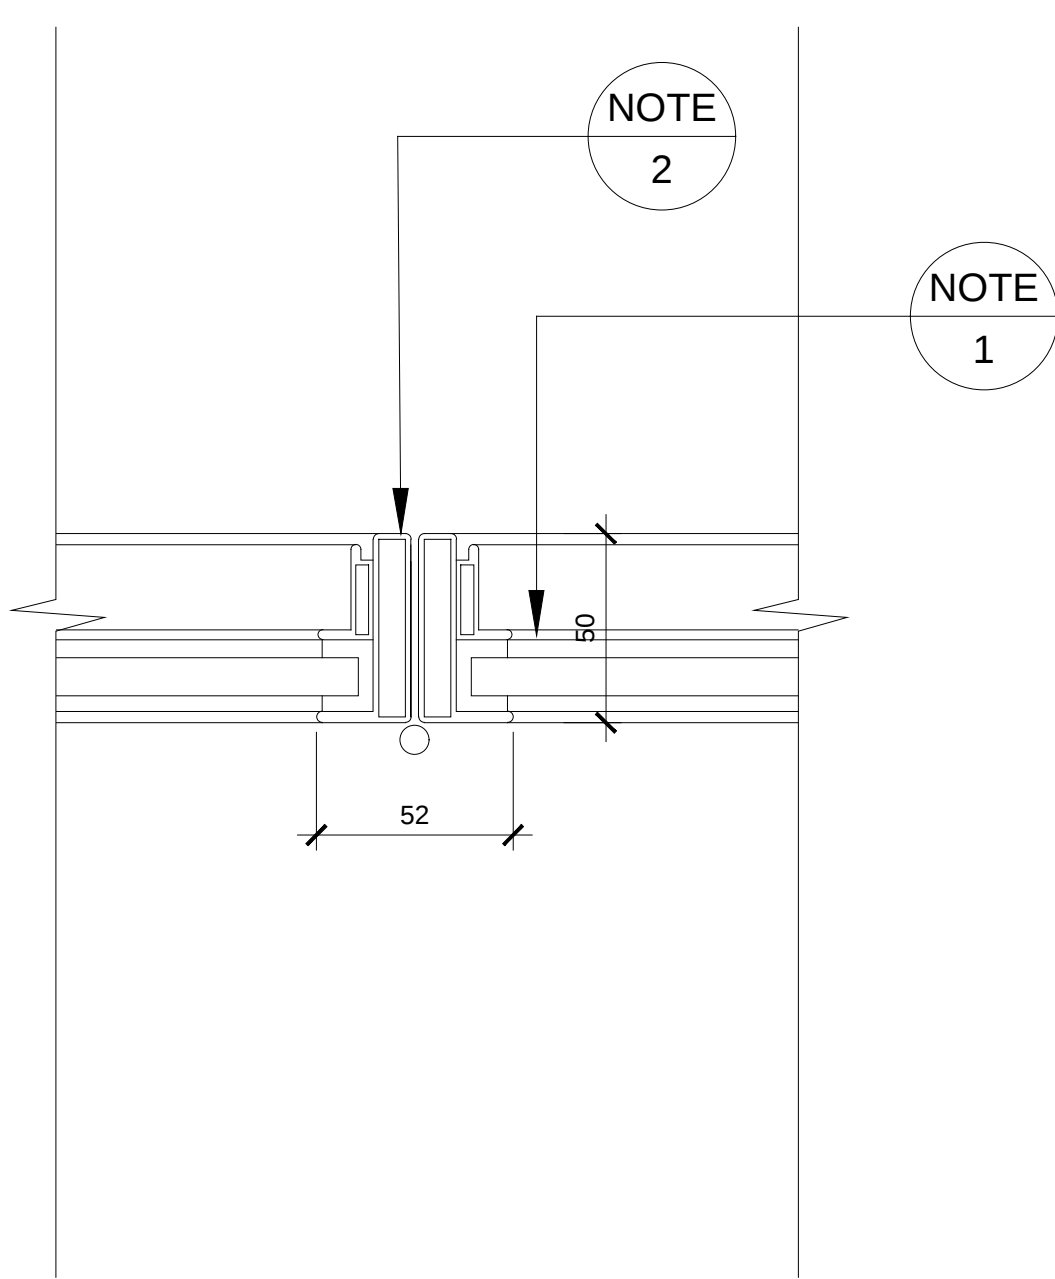


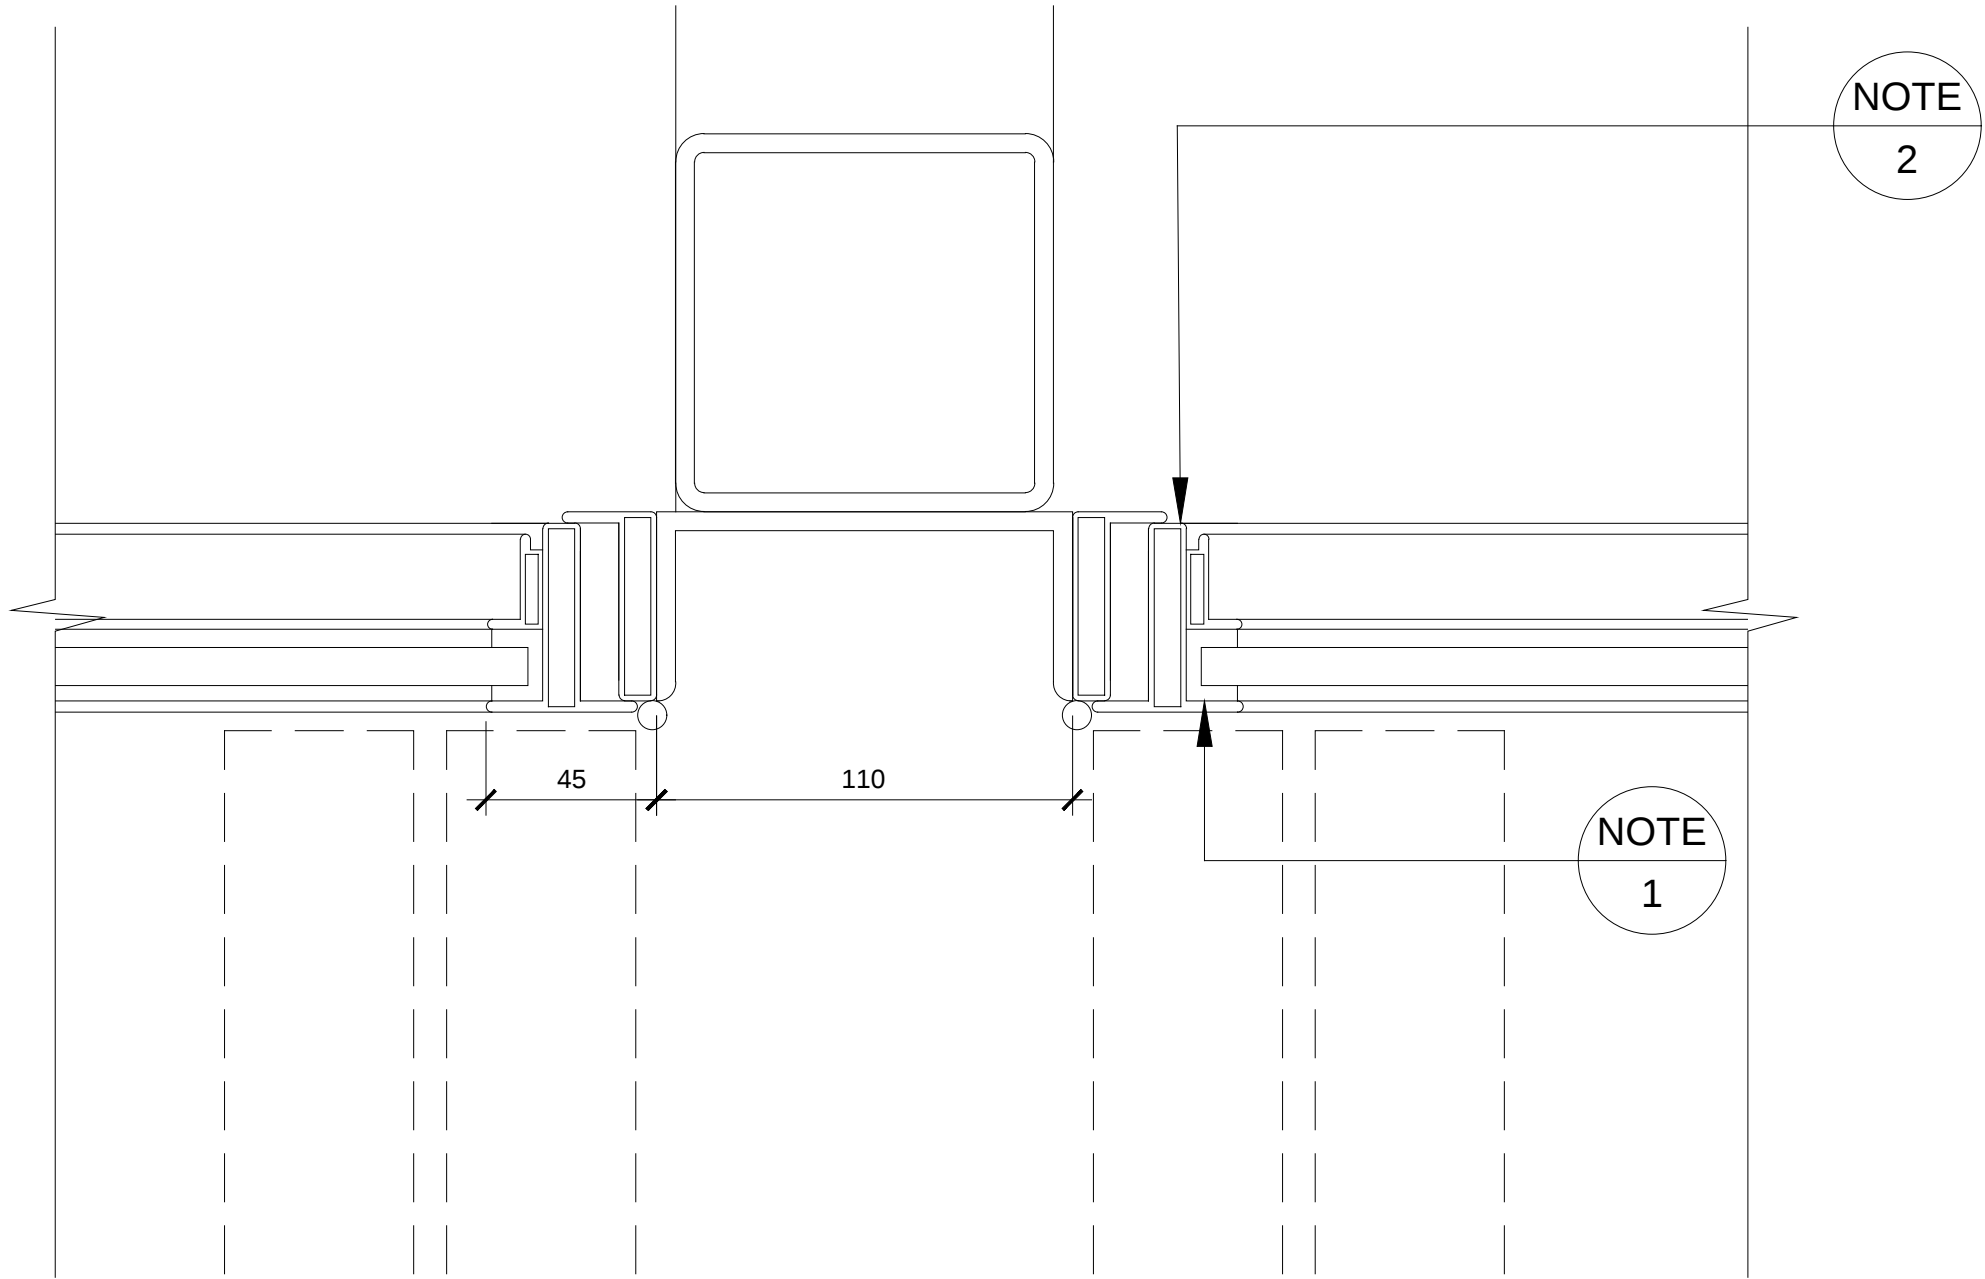

Notes:

NOTES:

INTERNAL LAYOUTS SHOWN INDICATIVELY ONLY

1. SINGLE GLAZING
2. METAL FRAME - COLOUR RAL 9005
3. STEEL STRUCTURE - COLOUR RAL 9005

