



LOWER FLOOR

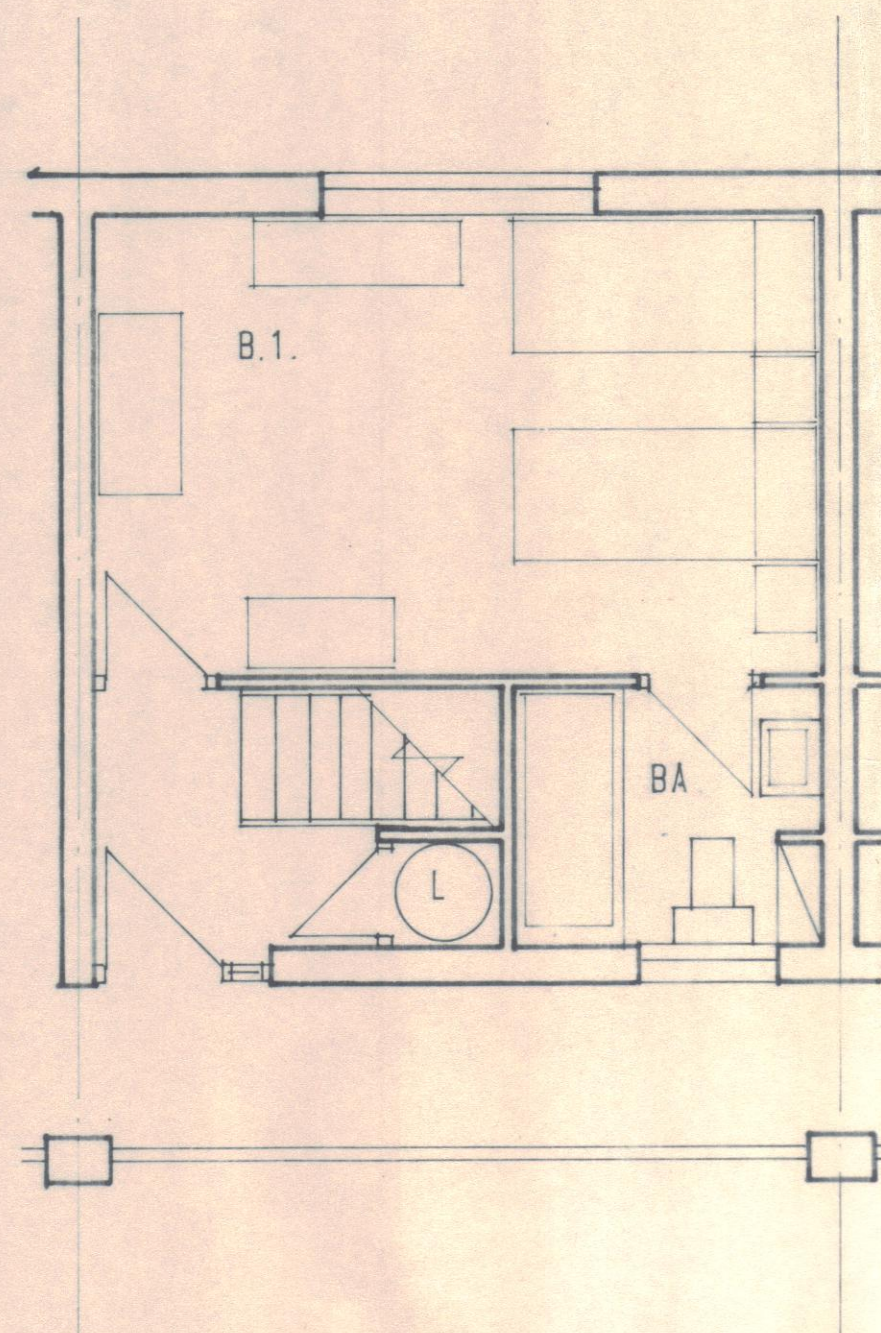


UPPER FLOOR

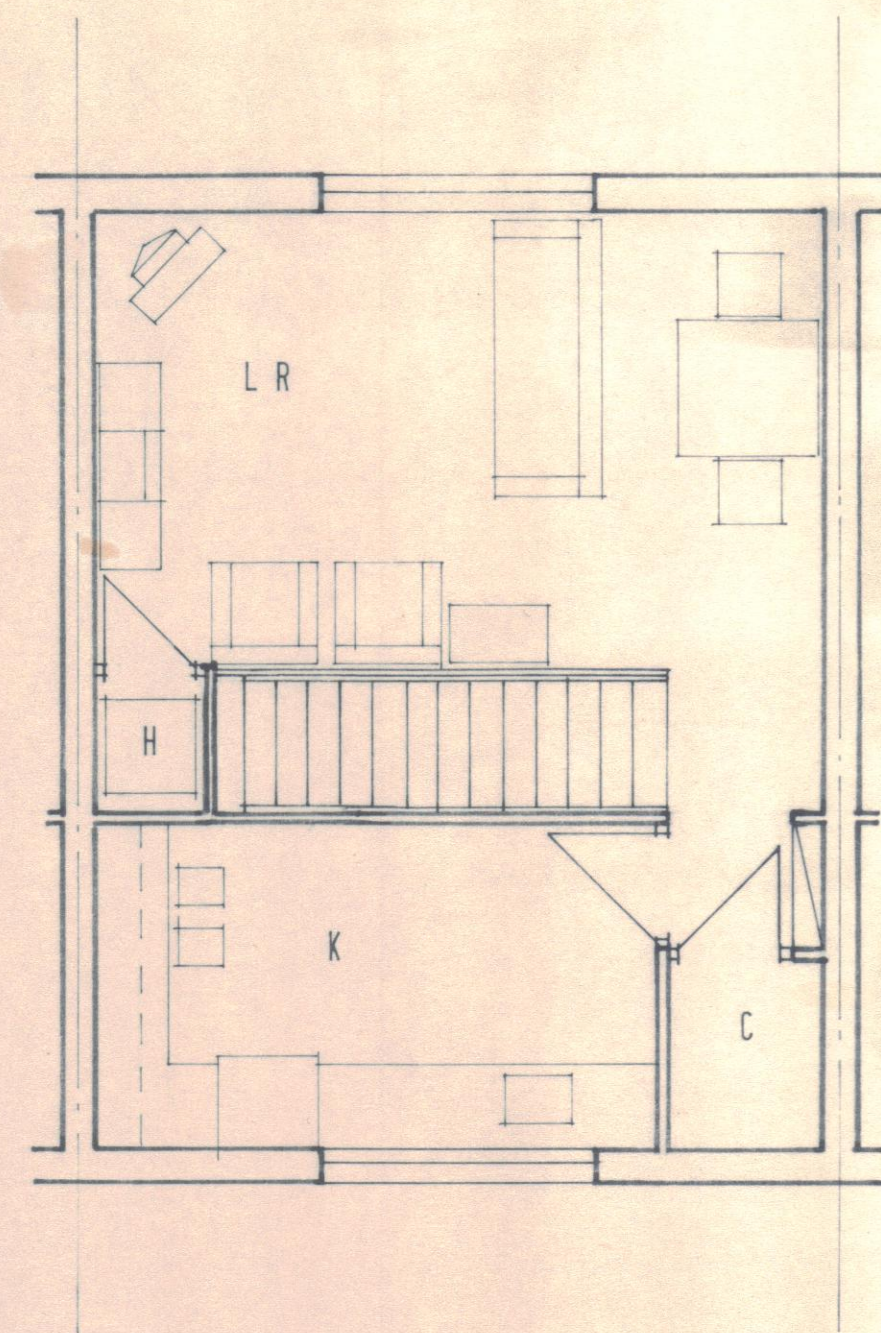

MAISONETTE TYPE J

2 PERSON / 1 BEDROOM


NO. OFF. 18.

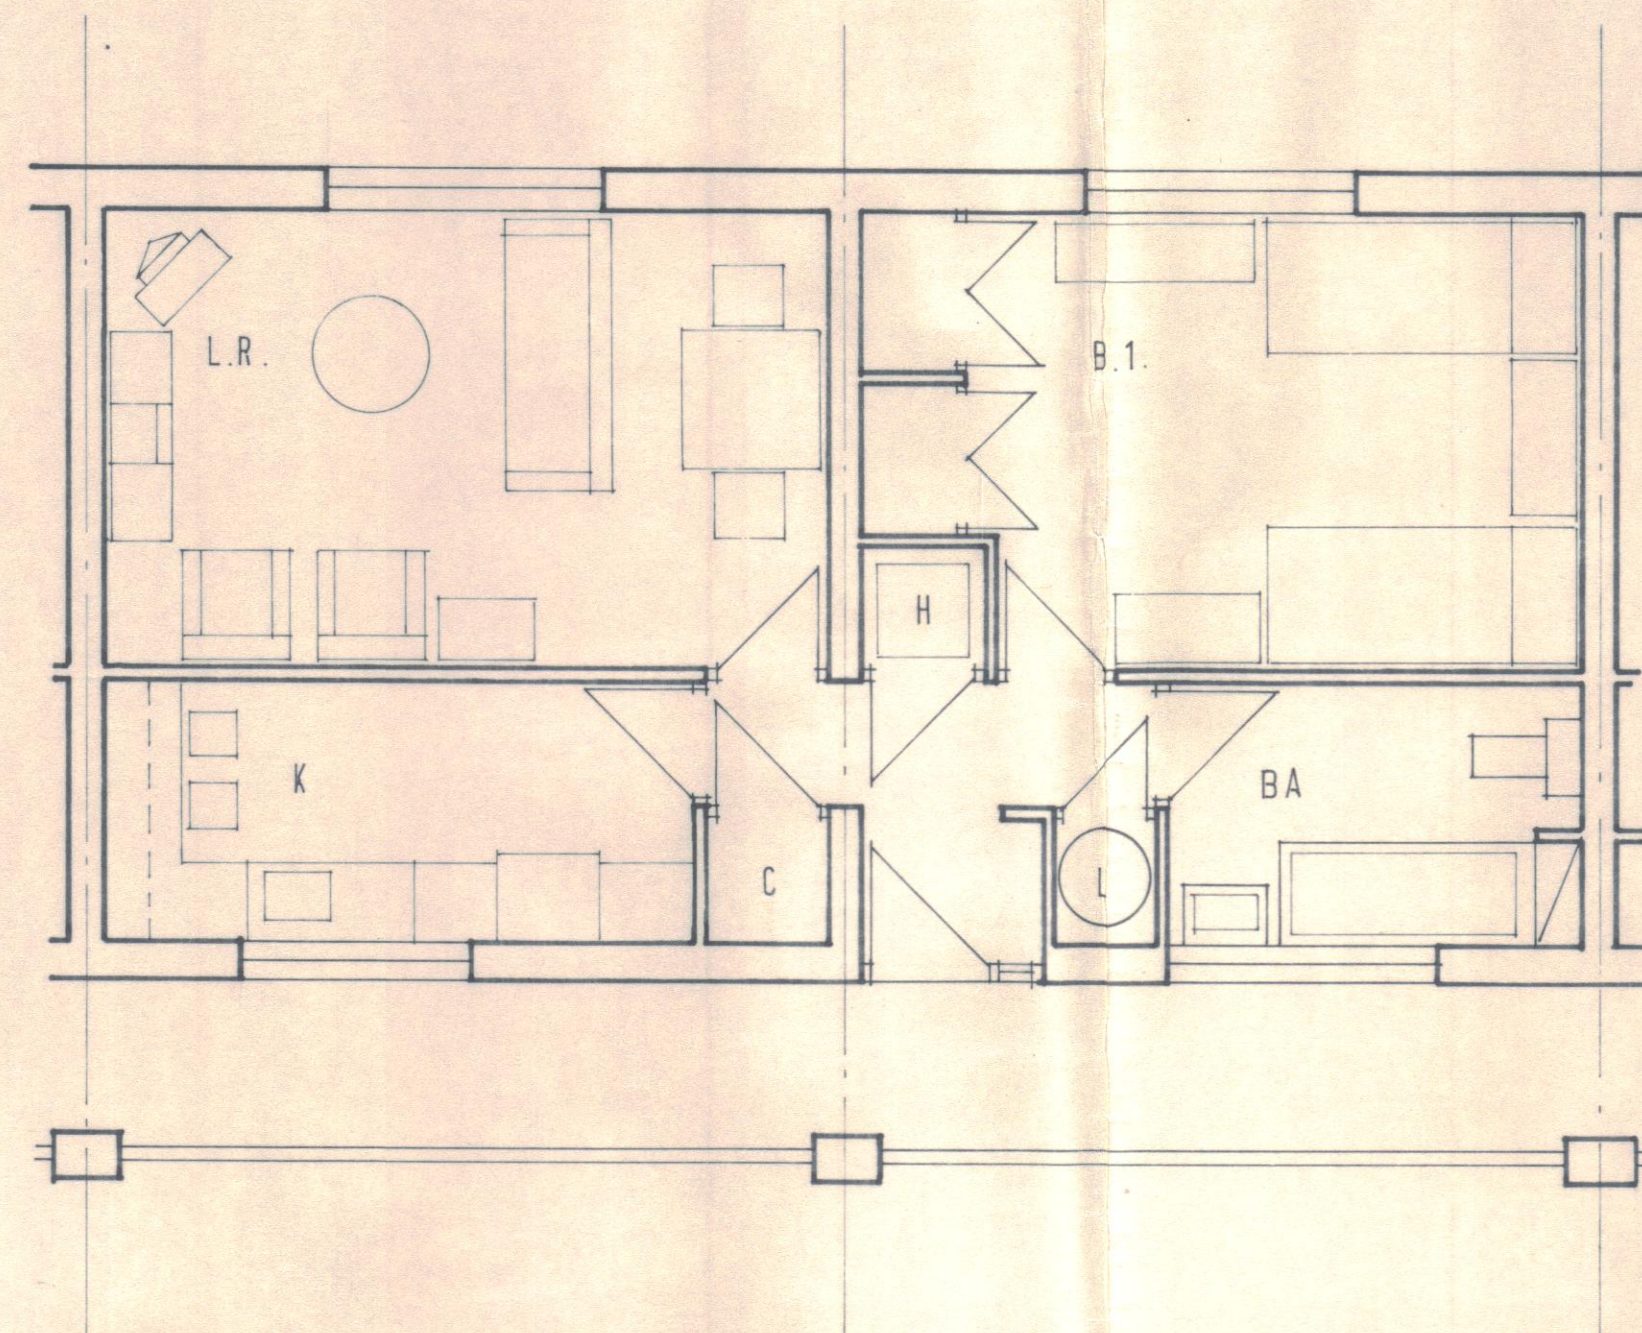

FLAT TYPE A

NO. OFF. 12.


2 PERSON / 1 BEDROOM

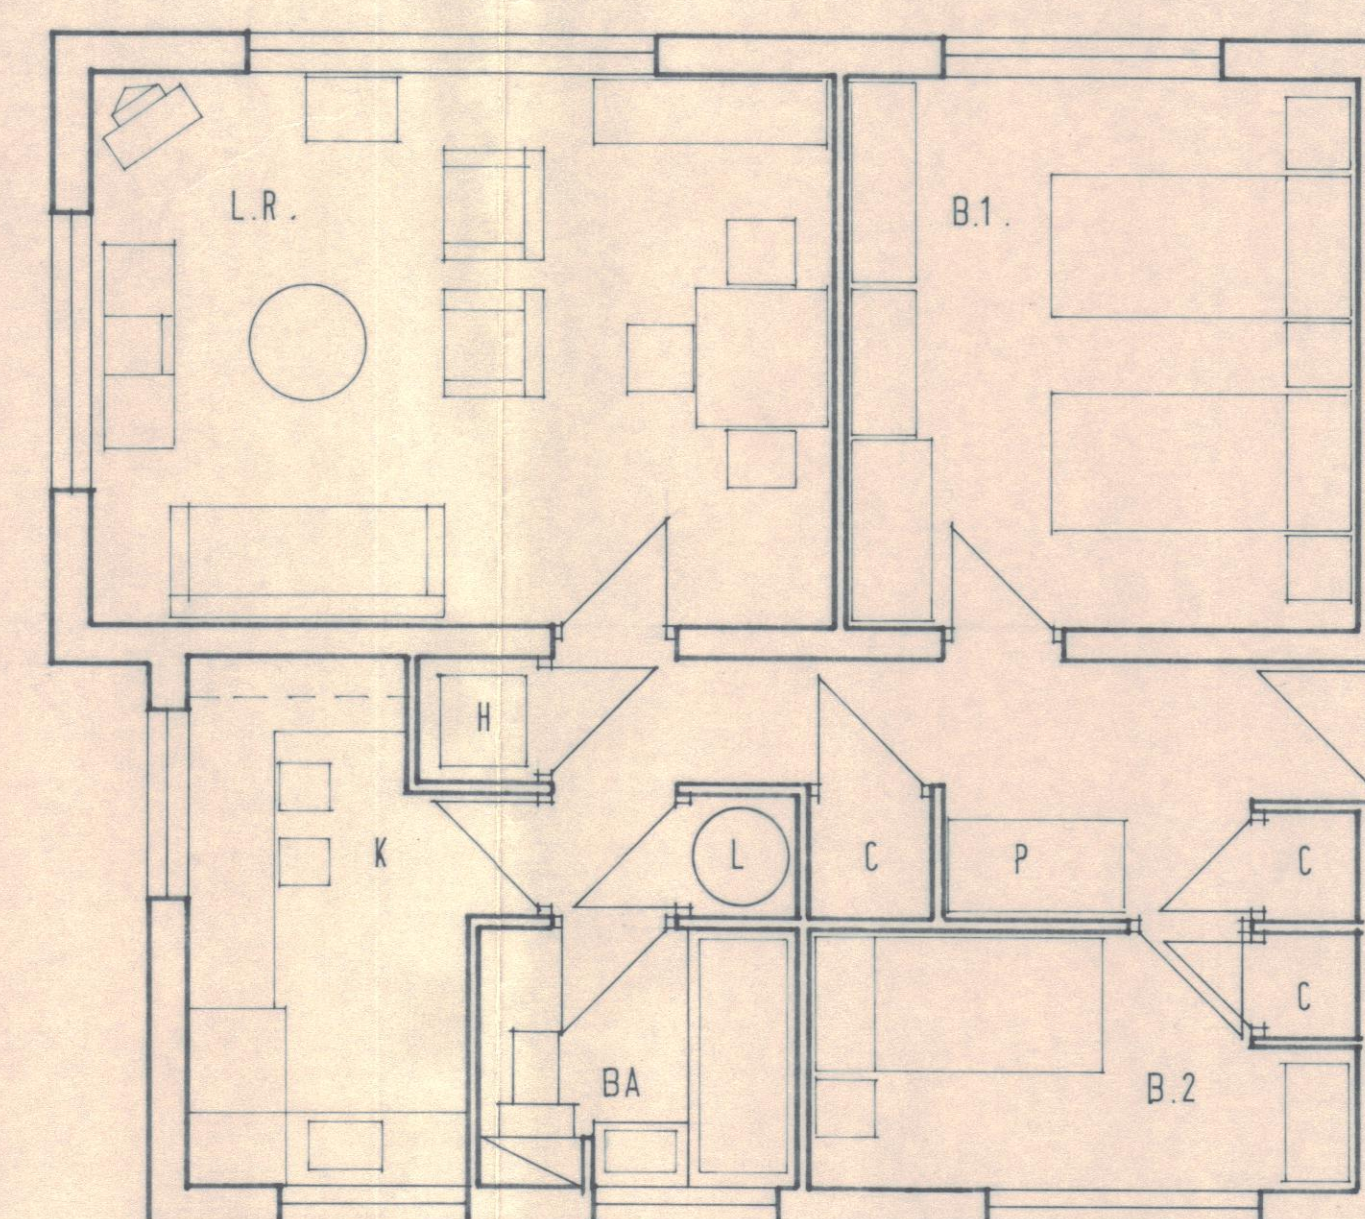

FLAT TYPE B

NO. OFF. 6.

3 PERSON / 2 BEDROOM

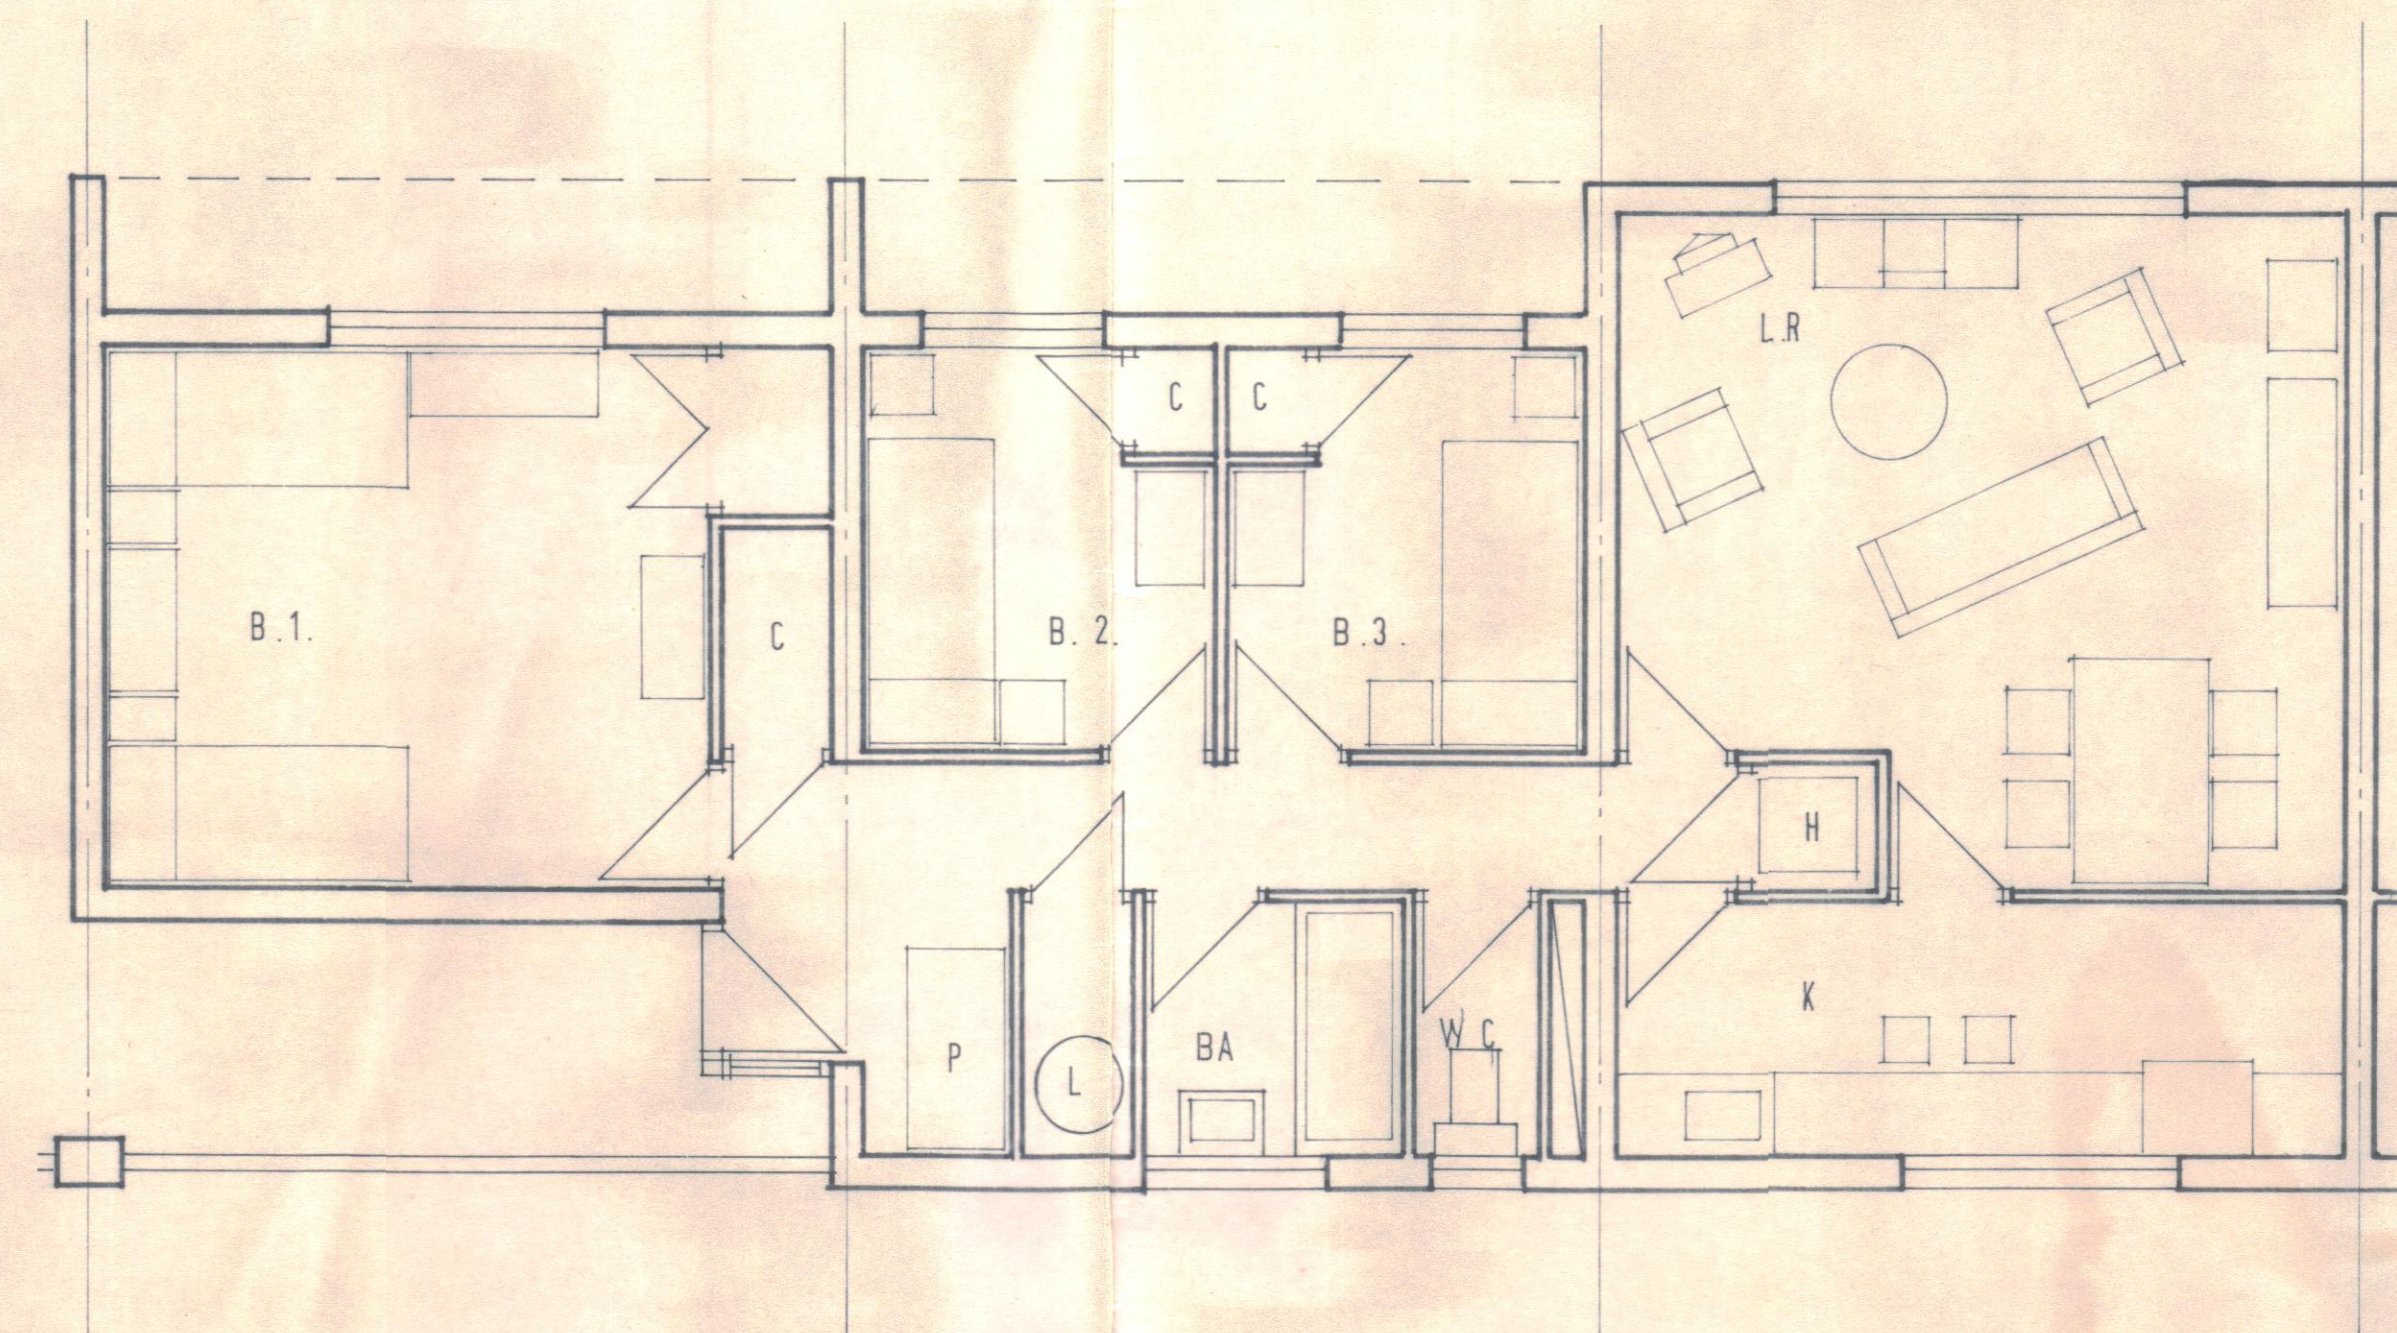

FLAT TYPE C

NO. OFF. 16.

4 PERSON / 3 BEDROOM

CTP/E10/4/A/10364

Date Revisions Ref

Client METROPOLITAN HOUSING TRUST.

Job 17-77 MANSFIELD ROAD SCHEME 2

Drawing TYPE PLANS.

SYDNEY CLOUGH SON & PTNRS.
CHARTERED ARCHITECTS, SURVEYORS.
OLWEN HOUSE, QUARRY HILL ROAD
TONBRIDGE, KENT.
TEL: TONBRIDGE 61266/7 S.T.D. 0732 2 61266/7

Date MAY 71 Drawing number.

Scale: 1:50 574/43

Drawn by: Ref