



E L E V A T I O N T O M A N S F I E L D R O A D

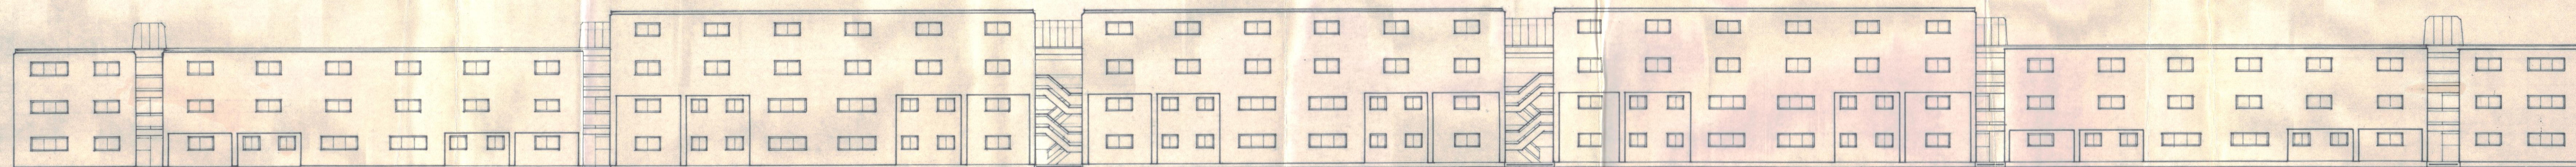

R E A R E L E V A T I O N

DENSITY:
 NETT AREA OF SITE ----- 0.95 ACRES
 AREA FOR DENSITY PURPOSES ----- 1.25 "
 NUMBER OF PERSONS HOUSED ----- 142
 DENSITY IN PERSONS PER ACRE ----- 113

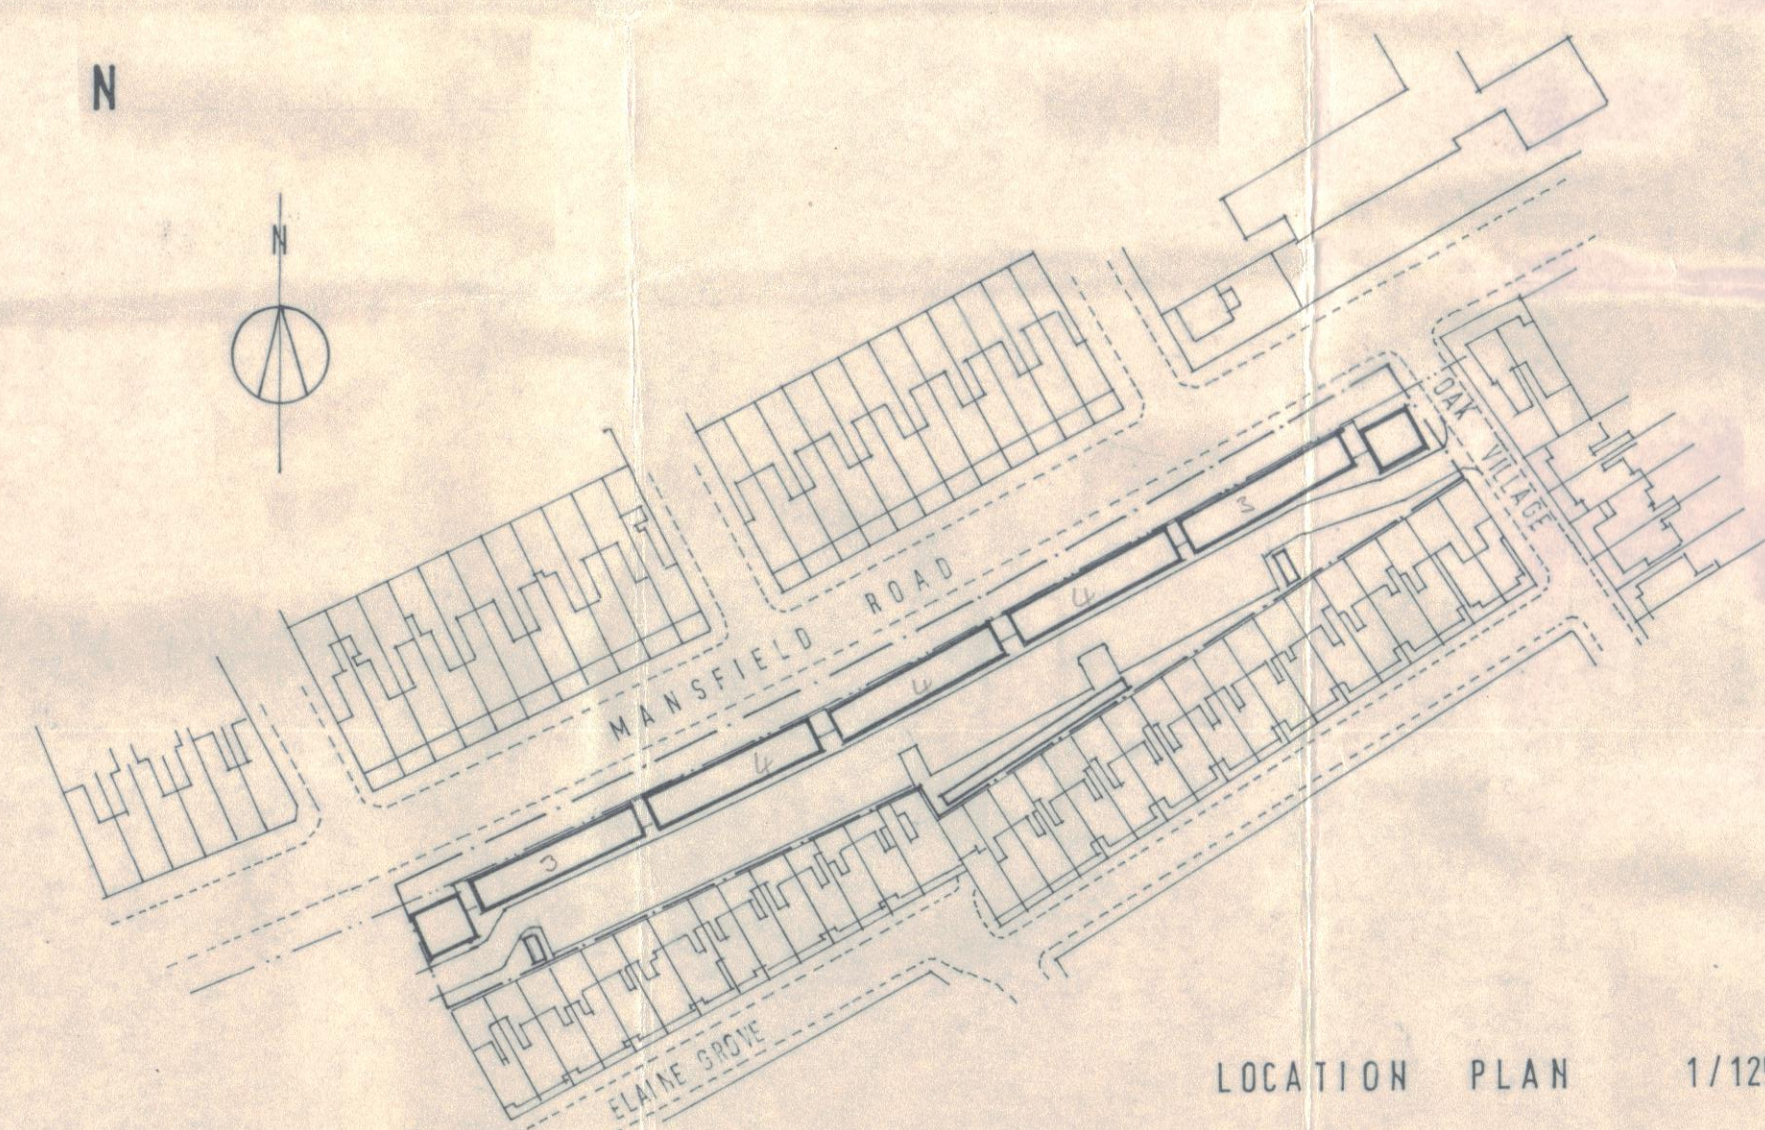

LOCATION PLAN 1/1250

BLOCK NO	FLOOR	FLAT TYPE A 2 PERSON 1 BED NO. OF PERSONS NO. OF UNITS	FLAT TYPE B 3 PERSON 2 BED NO. OF PERSONS NO. OF UNITS	FLAT TYPE C 4 PERSON 3 BED NO. OF PERSONS NO. OF UNITS	MAISONETTE J 2 PERSON 1 BED NO. OF PERSONS NO. OF UNITS	TOTAL PERSONS	TOTAL UNITS
BLOCK 1	GD	(2)	3	1 (5)	(4)	(2)	
	1		3	1			
BLOCK 2	GD			8	2		
	1	6	3			20	8
BLOCK 3	GD			8	2		
	1			8	2	28	10
BLOCK 4	GD			8	2		
	1			8	2	28	10
BLOCK 5	GD			8	2		
	1			8	2	28	10
BLOCK 6	GD			8	2		
	1	6	3			20	8
BLOCK 7	GD		3	1			
	1		3	1		9	3
TOTAL PERSONS		24	18	64	36	142	
TOTAL UNITS			12	6	16		52

CTP/E10/4/A/10364 (R)

Date Revisions Ref

Client METROPOLITAN HOUSING TRUST.

Job 17-77 MANSFIELD ROAD SCHEME 2

Drawing: ELEVATIONS

SYDNEY CLOUGH SON & PTNRS
 CHARTERED ARCHITECTS, SURVEYORS.
 OLWEN HOUSE, QUARRY HILL ROAD,
 TONBRIDGE, KENT.
 TEL: TONBRIDGE 61266/7 STD. 0732 2 61266/7

Date MAY. 71. Drawing number.

Scale: 1: 200 574/41

Drawn by: Ref