

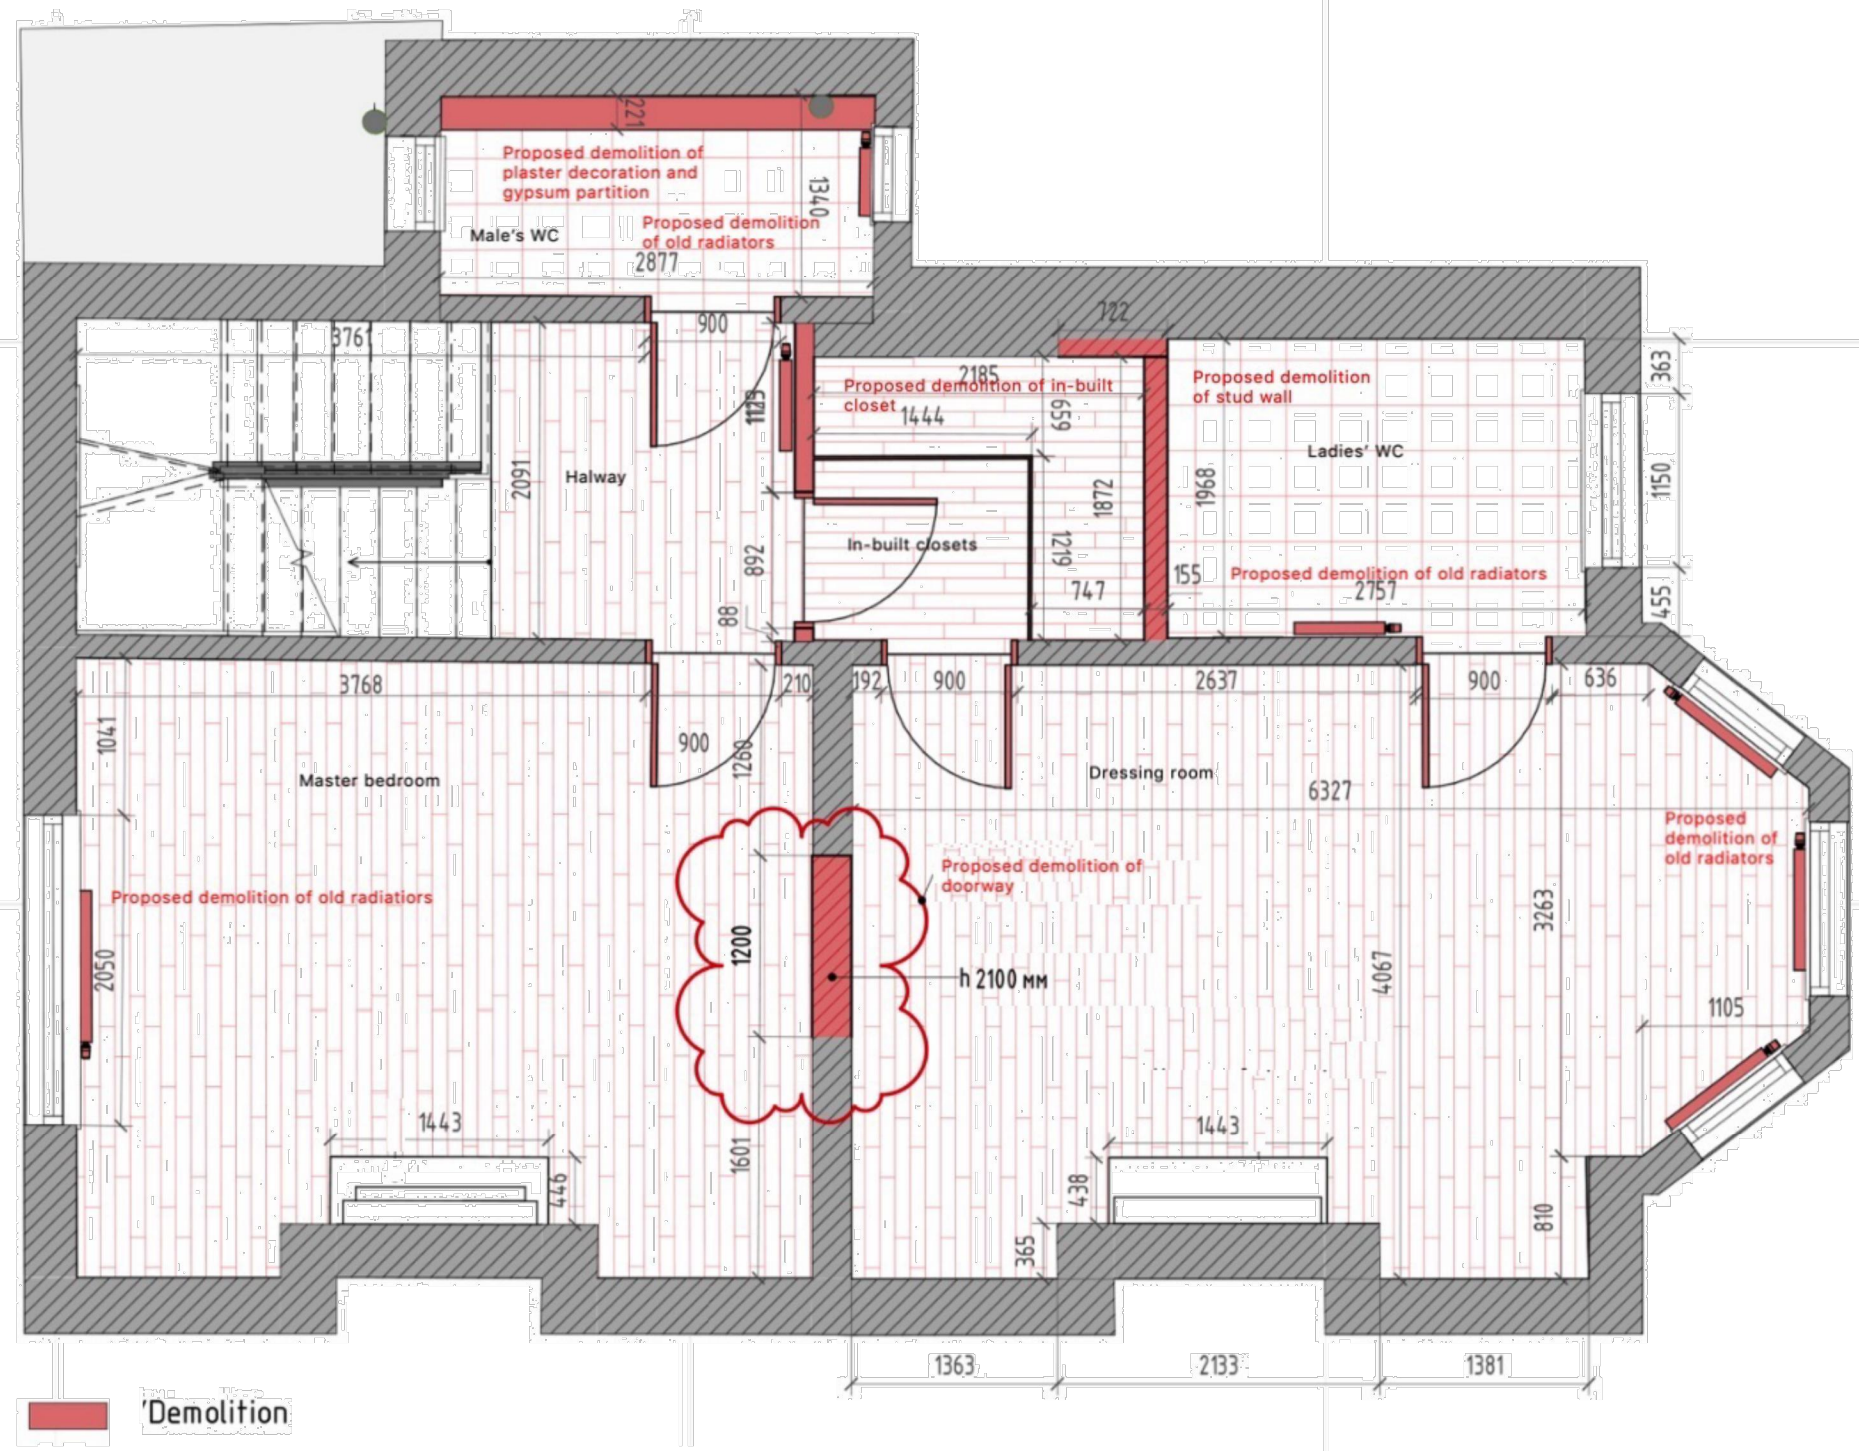


Demolition Plan
 1st floor (elevation +3.205 from ground floor)


1:50

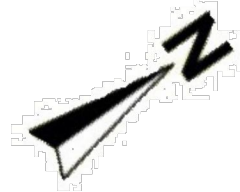

Demolition

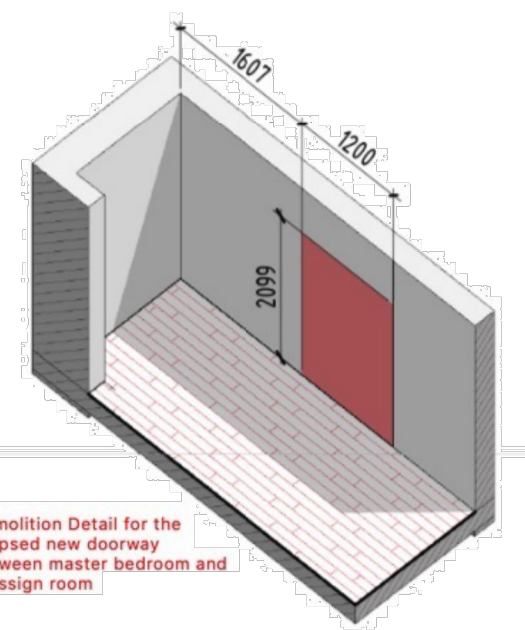

Demolition Detail for the proposed new doorway between master bedroom and dressing room

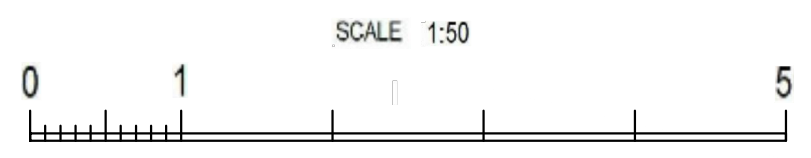

Demolition Plan
 1st floor (elevation +3.205 from ground floor)
 1:50
 13 Gainsborough Gardens, NW3 1BJ, London, UK

