


NOTES



No part of this drawing shall be used to calculate areas for the purpose of valuation. All dimensions to be checked on site by the contractor. All dimensions to be checked on site by the contractor. This drawing is to be read in conjunction with all other consulting drawings. All levels and dimensions should be checked on site. All work must comply with relevant British Standards and Building Regulations requirements. Drawing and dimensions to be open to the architect.

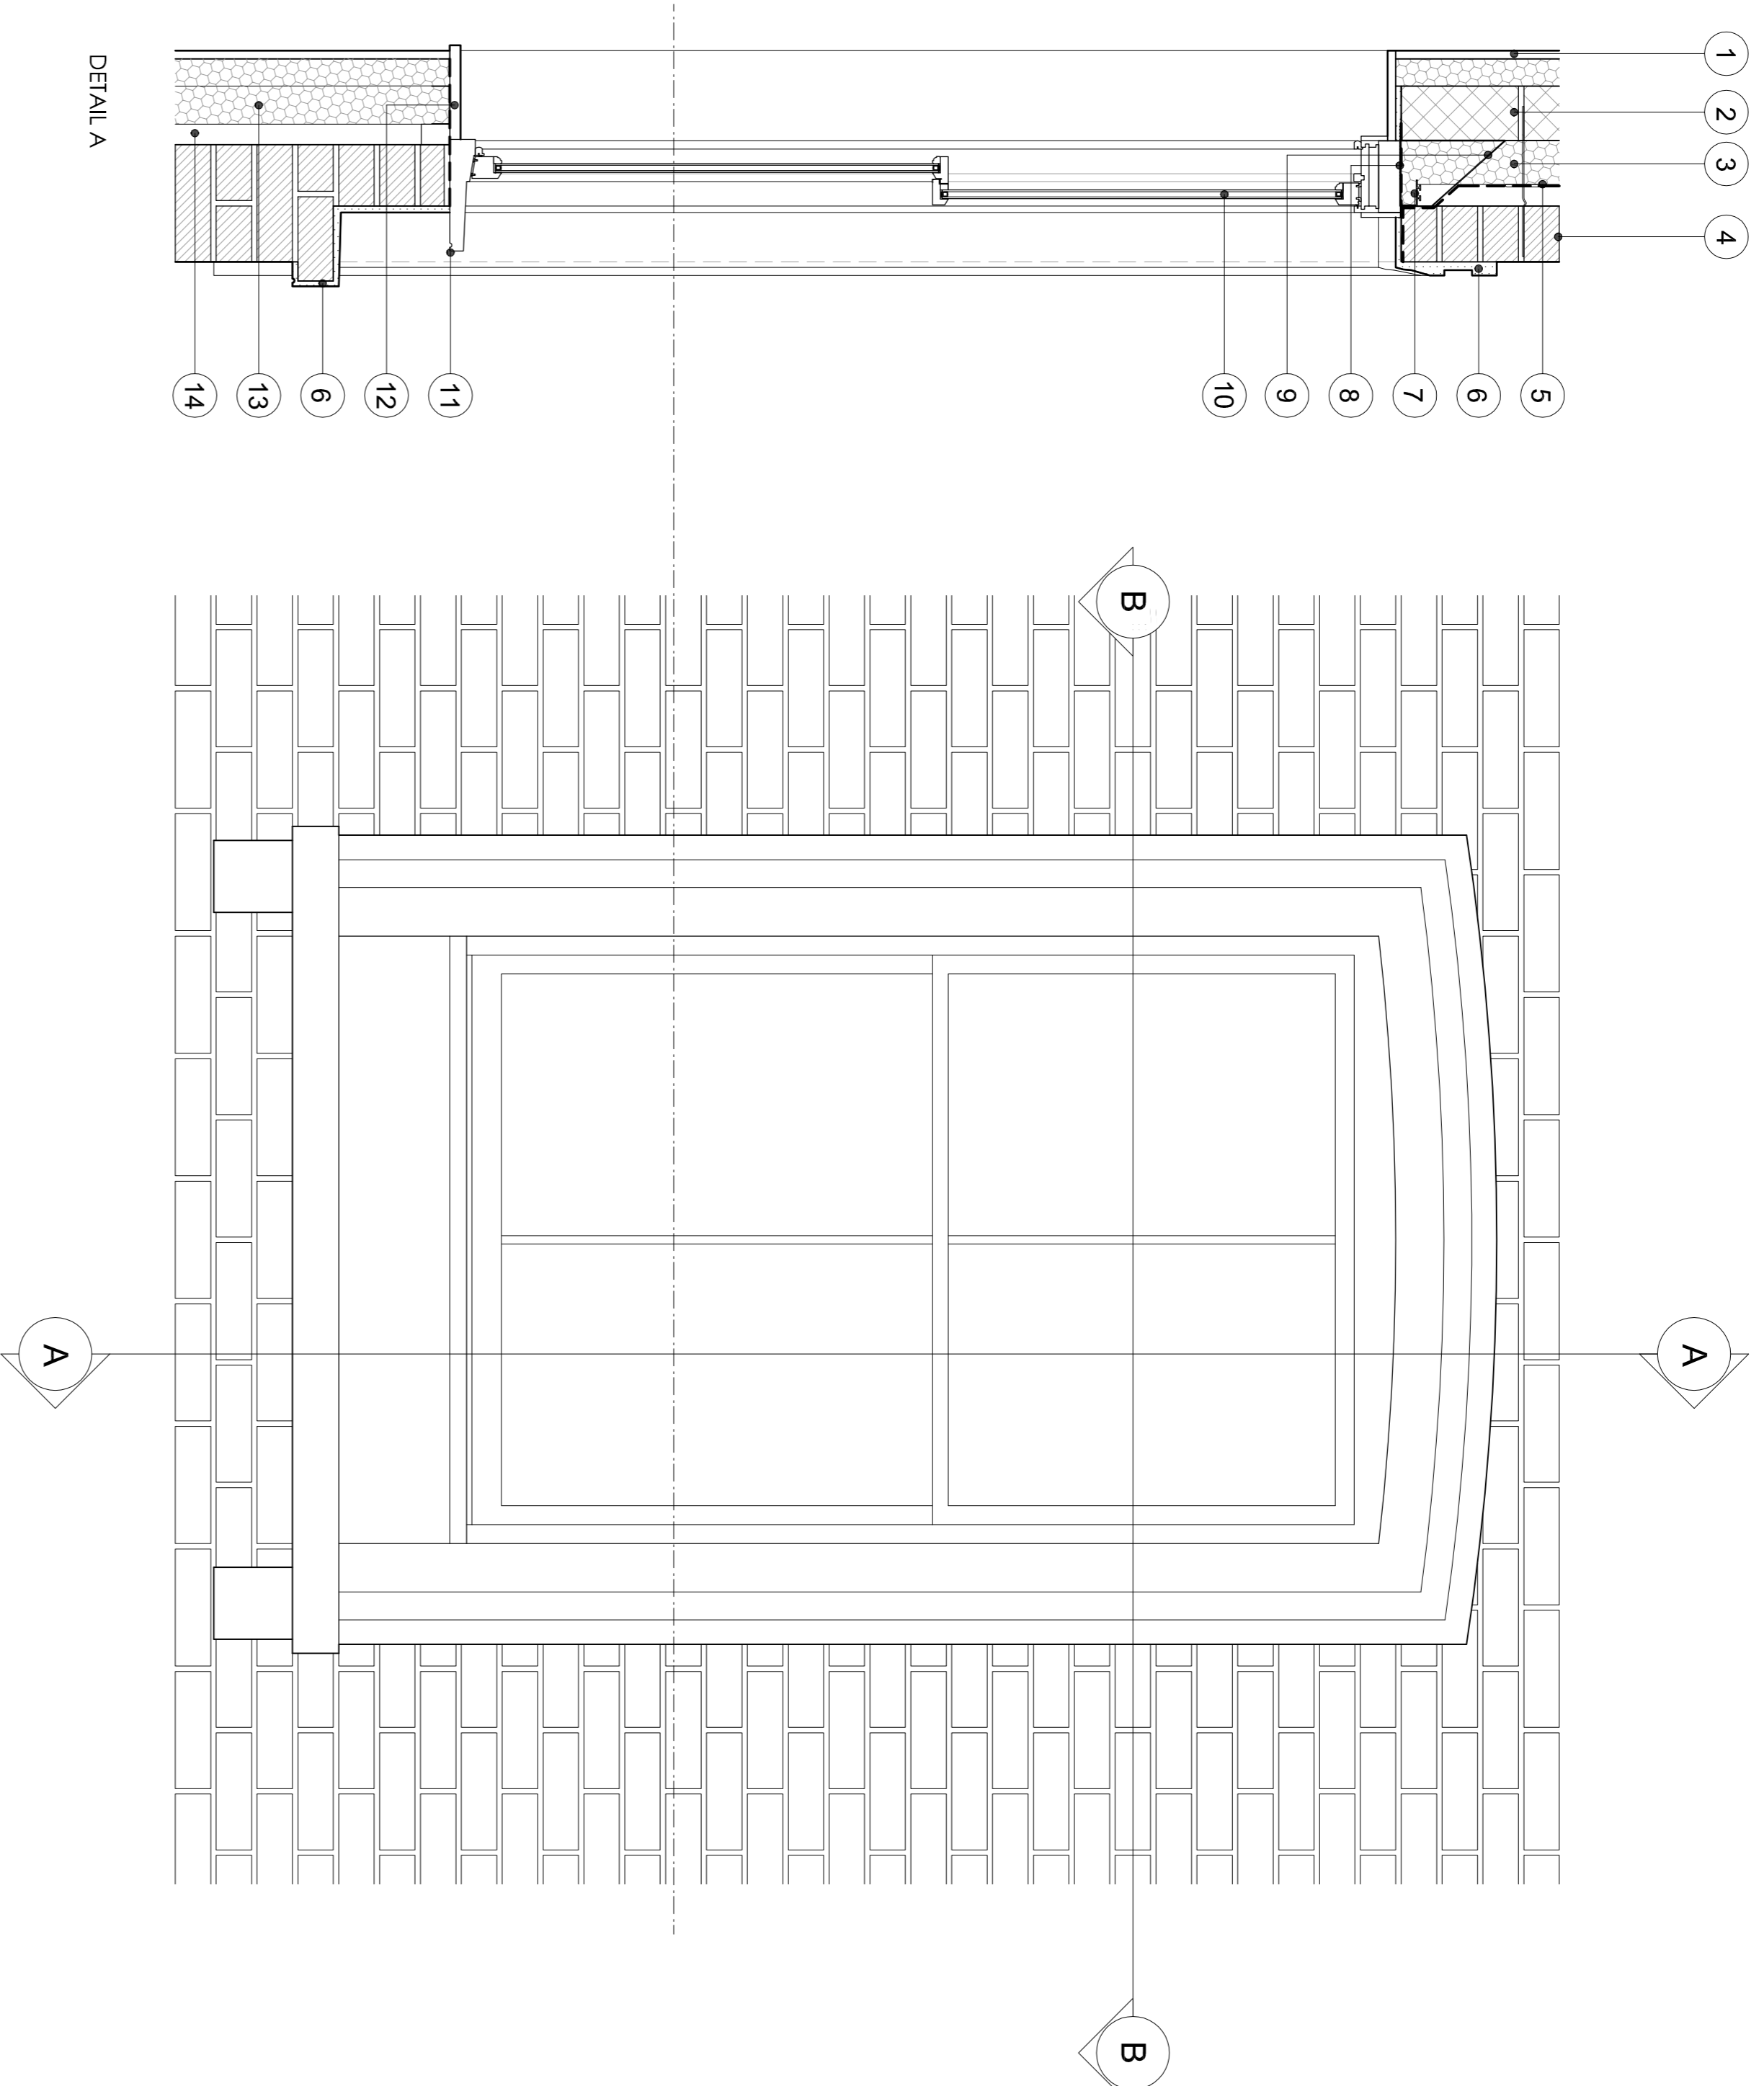

KEY

- KEY OF INDICATIVE MATERIALS**
1. K118 Insulated Pastebord or similar
 2. Blockwork
 3. Insulation
 4. Retained Facade Brick
 5. Breathable Membrane
 6. Render Decoration matching existing
 7. Cavity Closer
 8. DPM
 9. Lintel to suit cavity, incorporates insulation
 10. Timber Sash Window
 11. Hardwood Painted Sill
 12. Hardwood Painted
 13. Aluminium Frame with Mineral Wool Infill
 14. Gop

01 WINDOW SECOND FLOOR 1:10
Crogsland Road

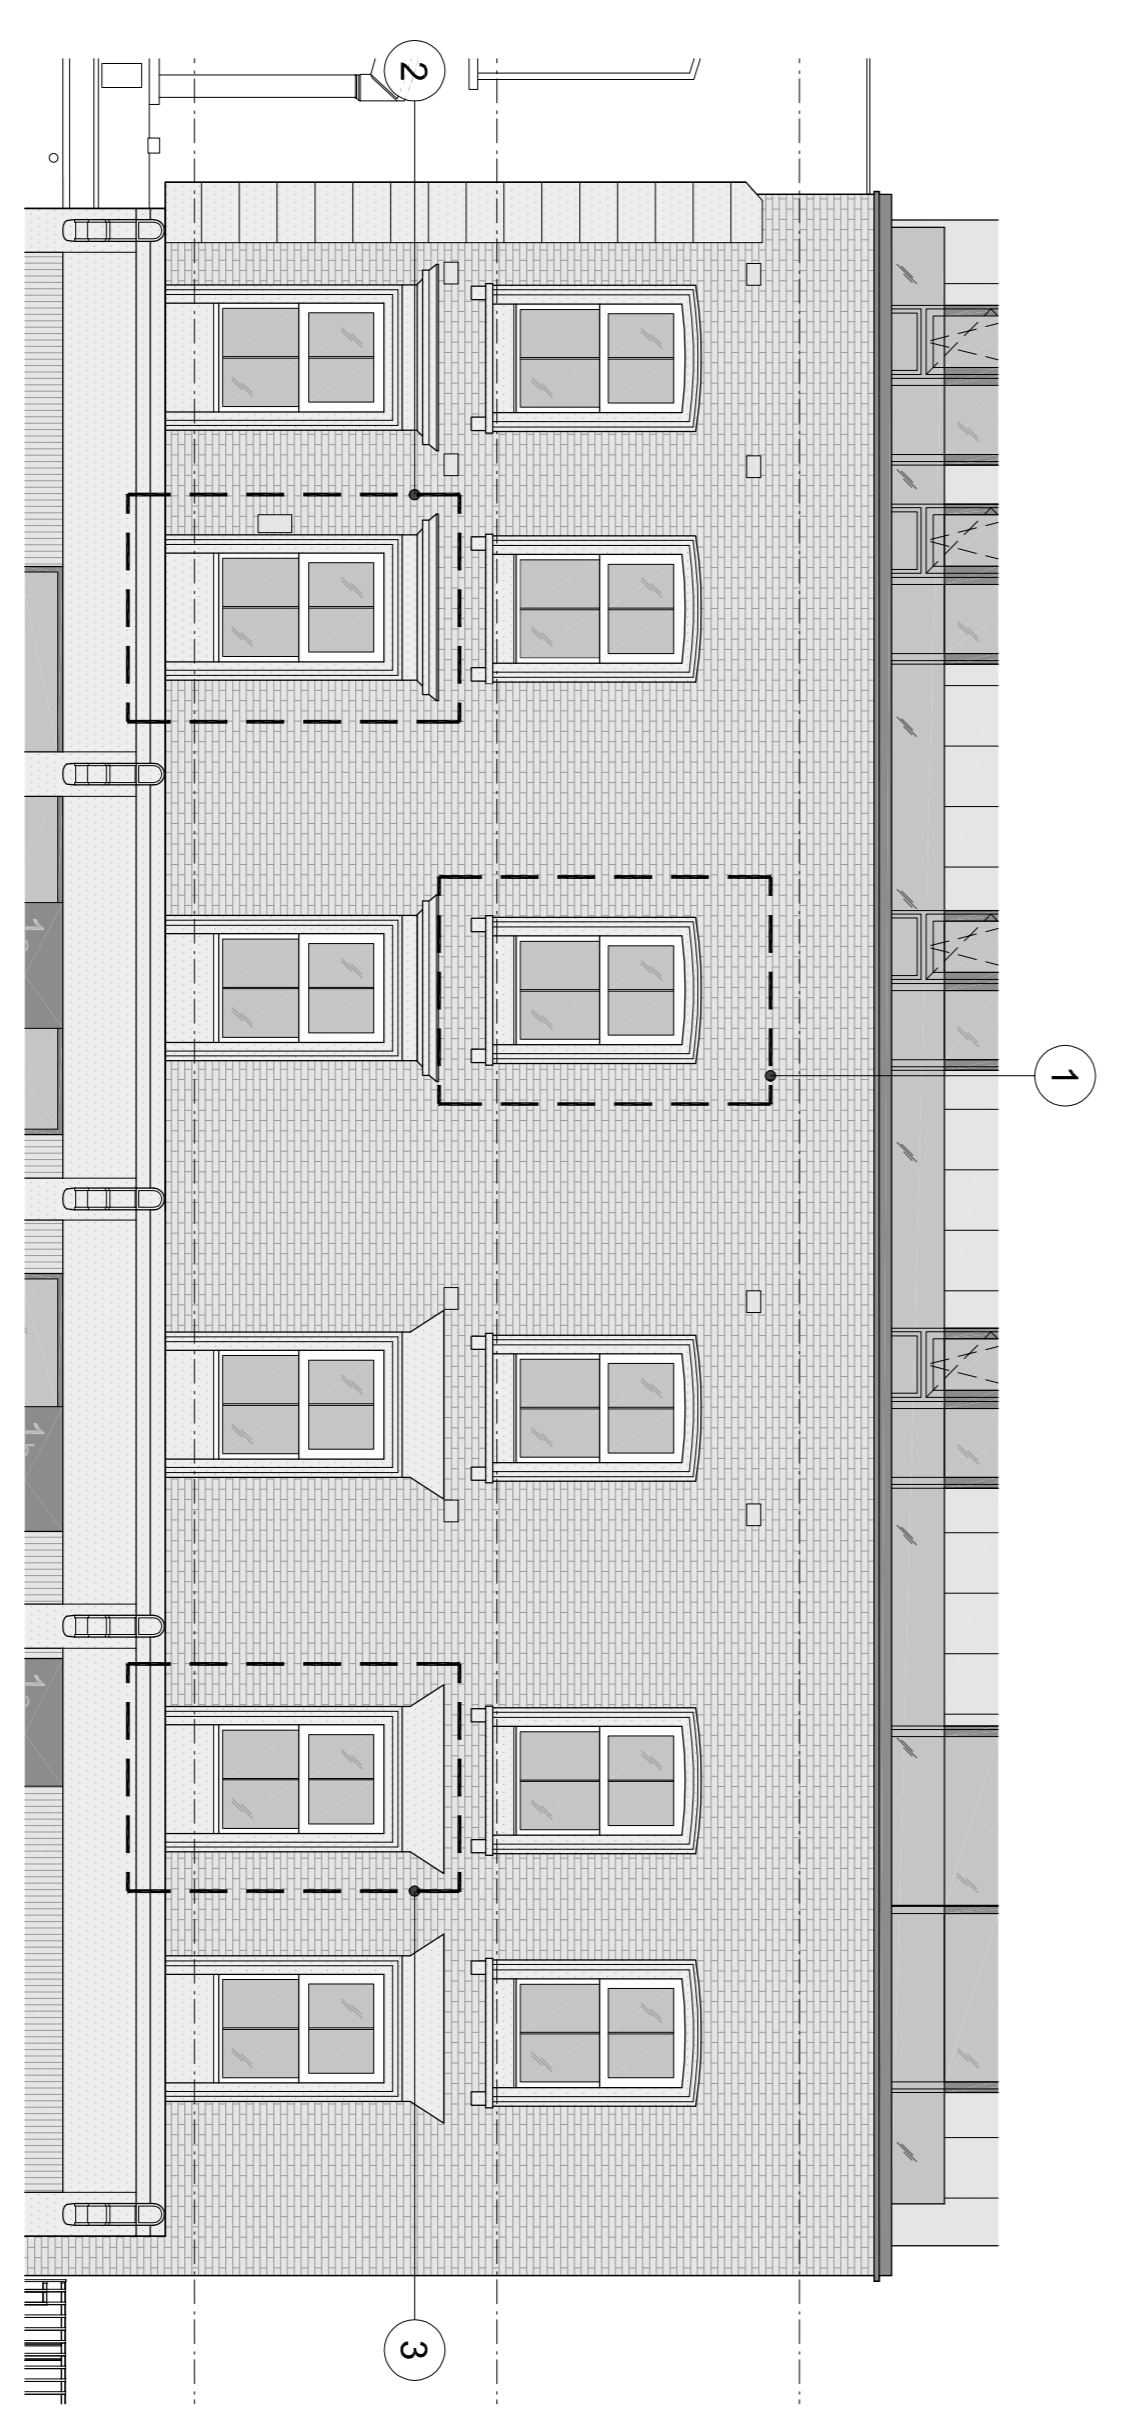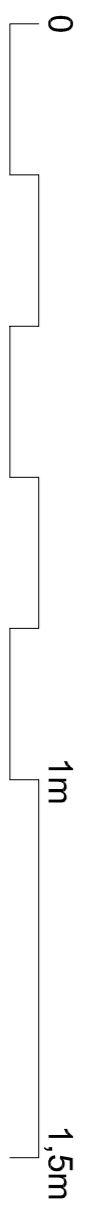

ELEVATION 1:75
Crogsland Road



1. Window Second Floor
2. Window First Floor Type 1
3. Window First Floor Type 2

1908

Project	KUBIK CONSTRUCTION
Client	MARGINA ICES
Date	July 2020
Scale	1:10 @ A1 or 1:20 @ A3
Project	MARGINA ICES LONDON NW3 2BL
Drawing Name	SASH WINDOW DETAILS CROGSLAND ROAD
Drawing No.	P510
Drawn	Approved
	Signed