


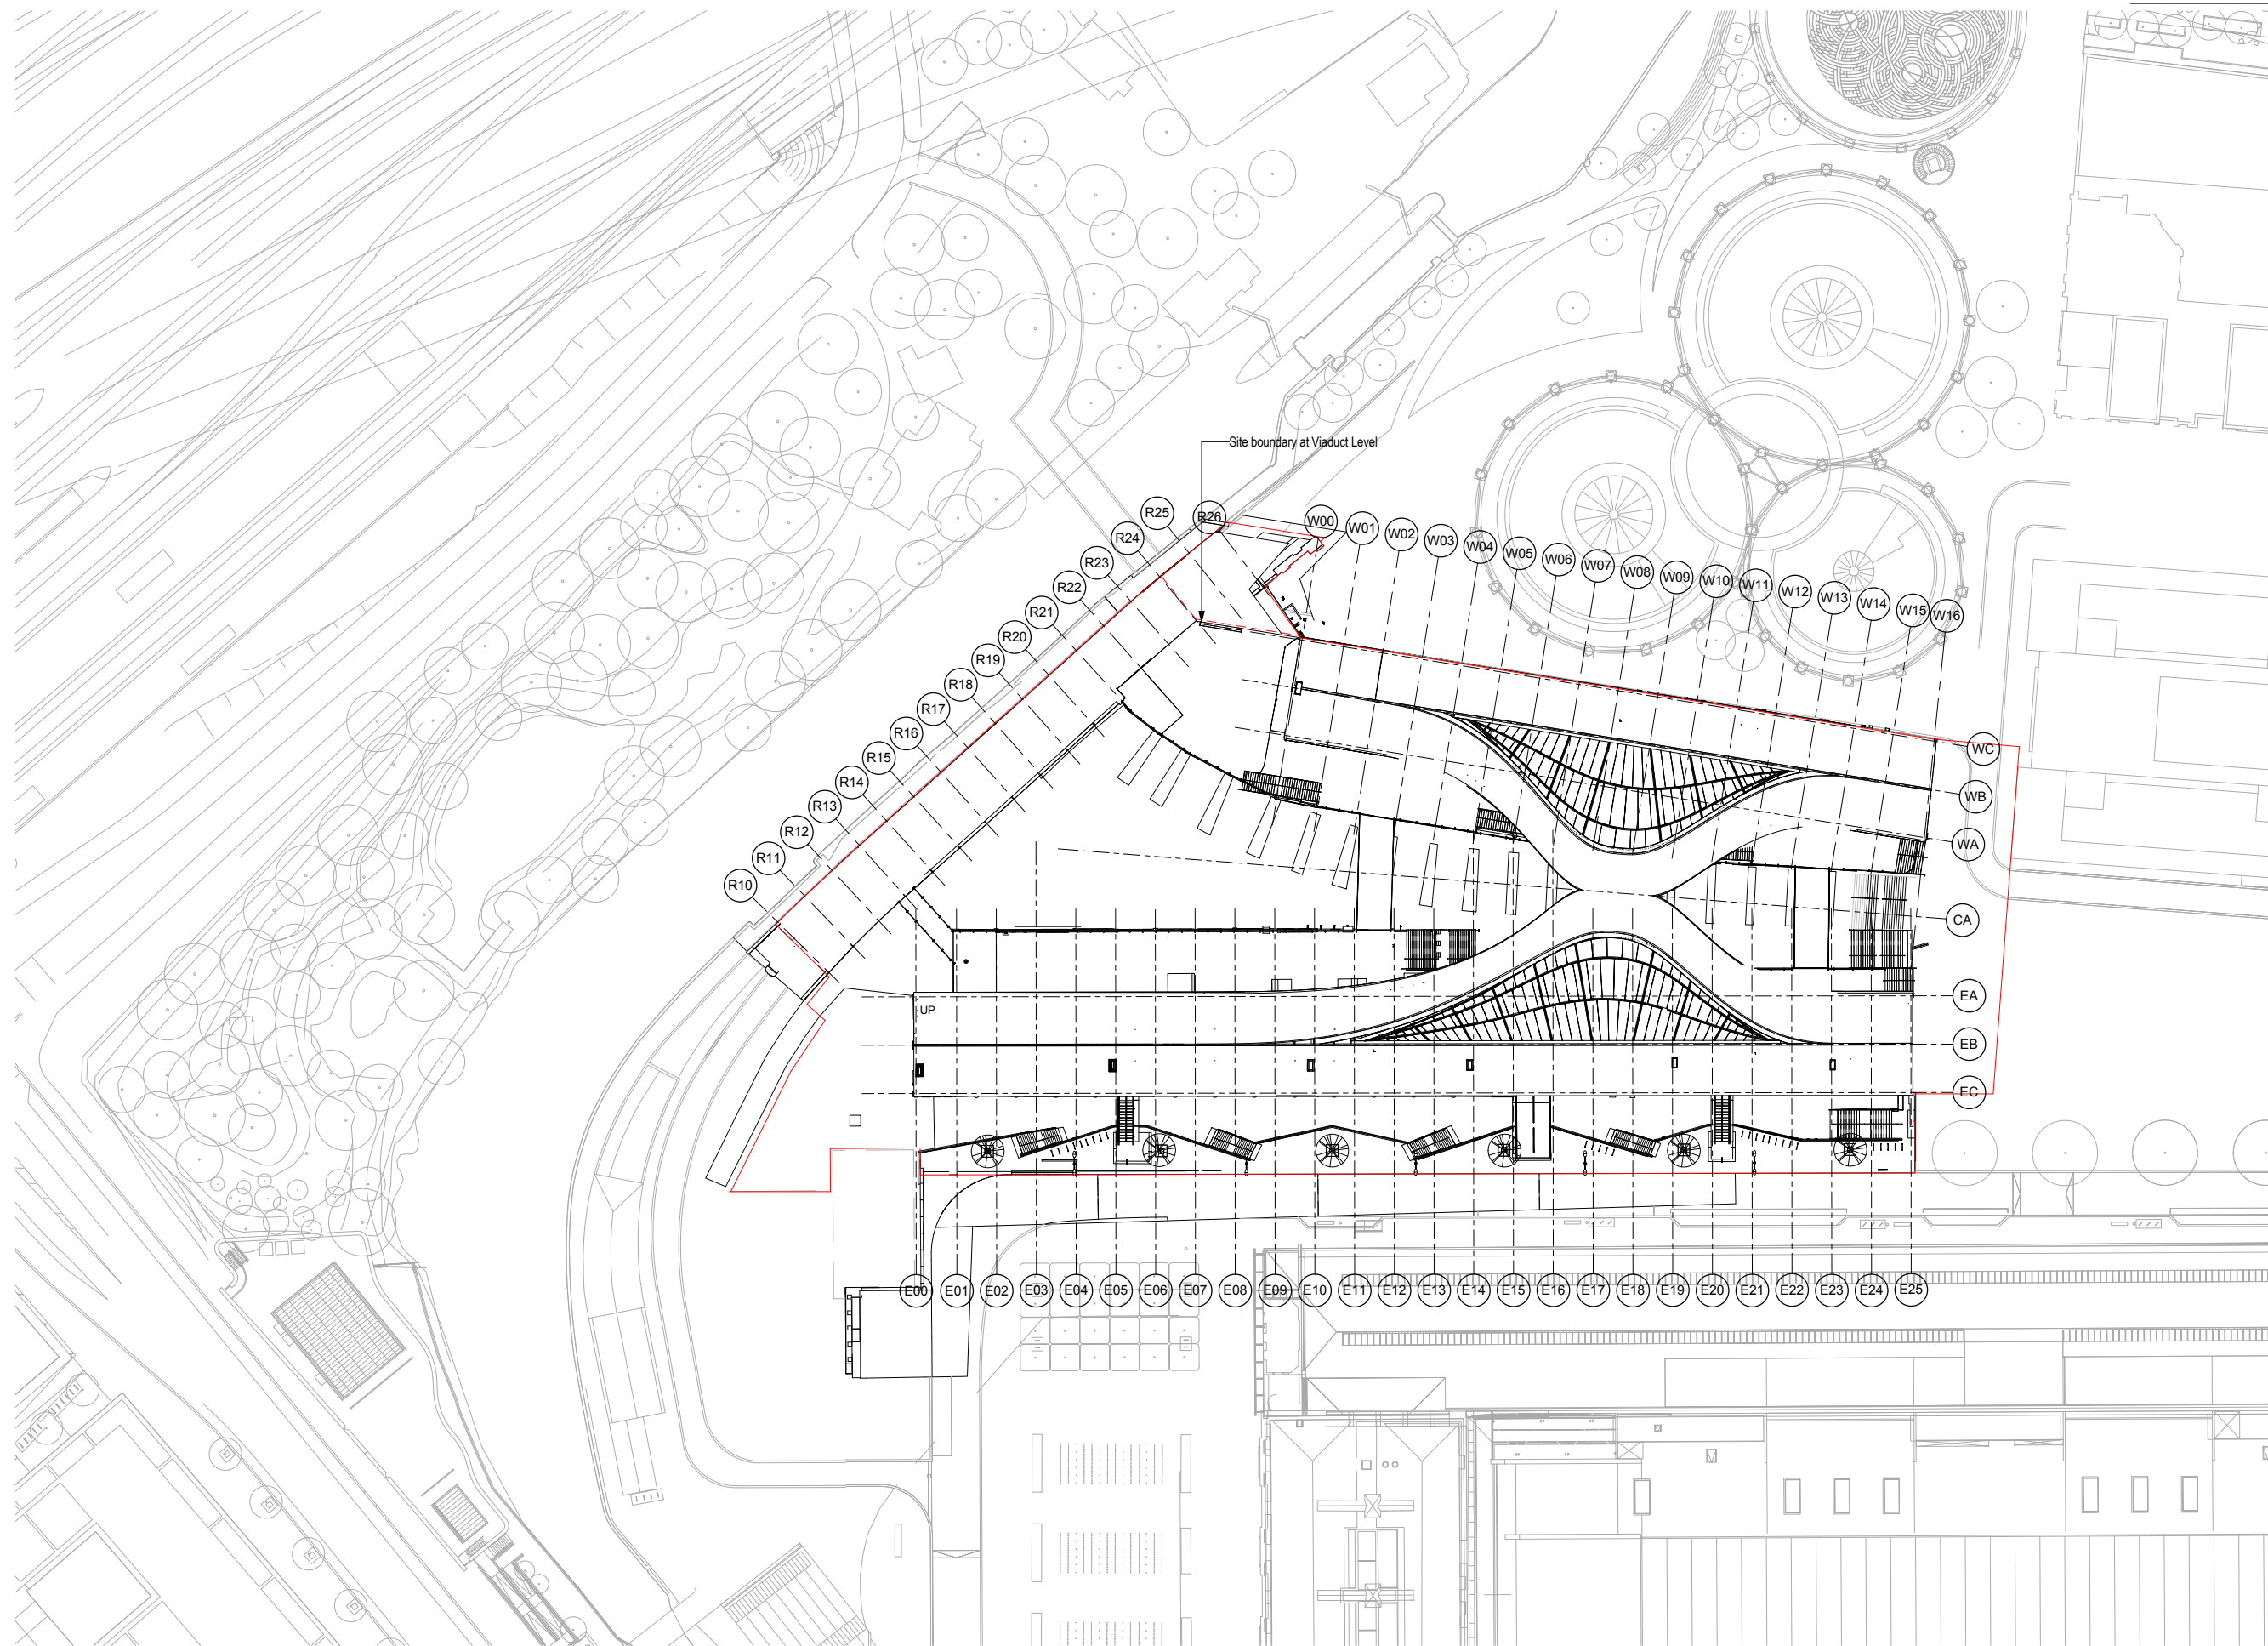

KEY
Site boundary ———

client

architect

project COAL DROPS YARD



Heatherwick studio

Web: <http://www.Heatherwick.com>
Email: studio@heatherwick.com
356 - 364 Gray's Inn Road London
tel: +44 (0)20 7633 8500
fax: +44(0)20 7833 8400

title Proposed Plan - Site Context

scale 1 : 500 @ A1
1 : 1000 @ A3
date 18/09/15
drawn HS
checked PEZ
HS job no. 891

FOR APPROVAL
drawing no. PL-0003
rev.

COPYRIGHT: Heatherwick Studio