



Nº 1 GRAY'S INN SQUARE / Nº 10 SOUTH SQUARE

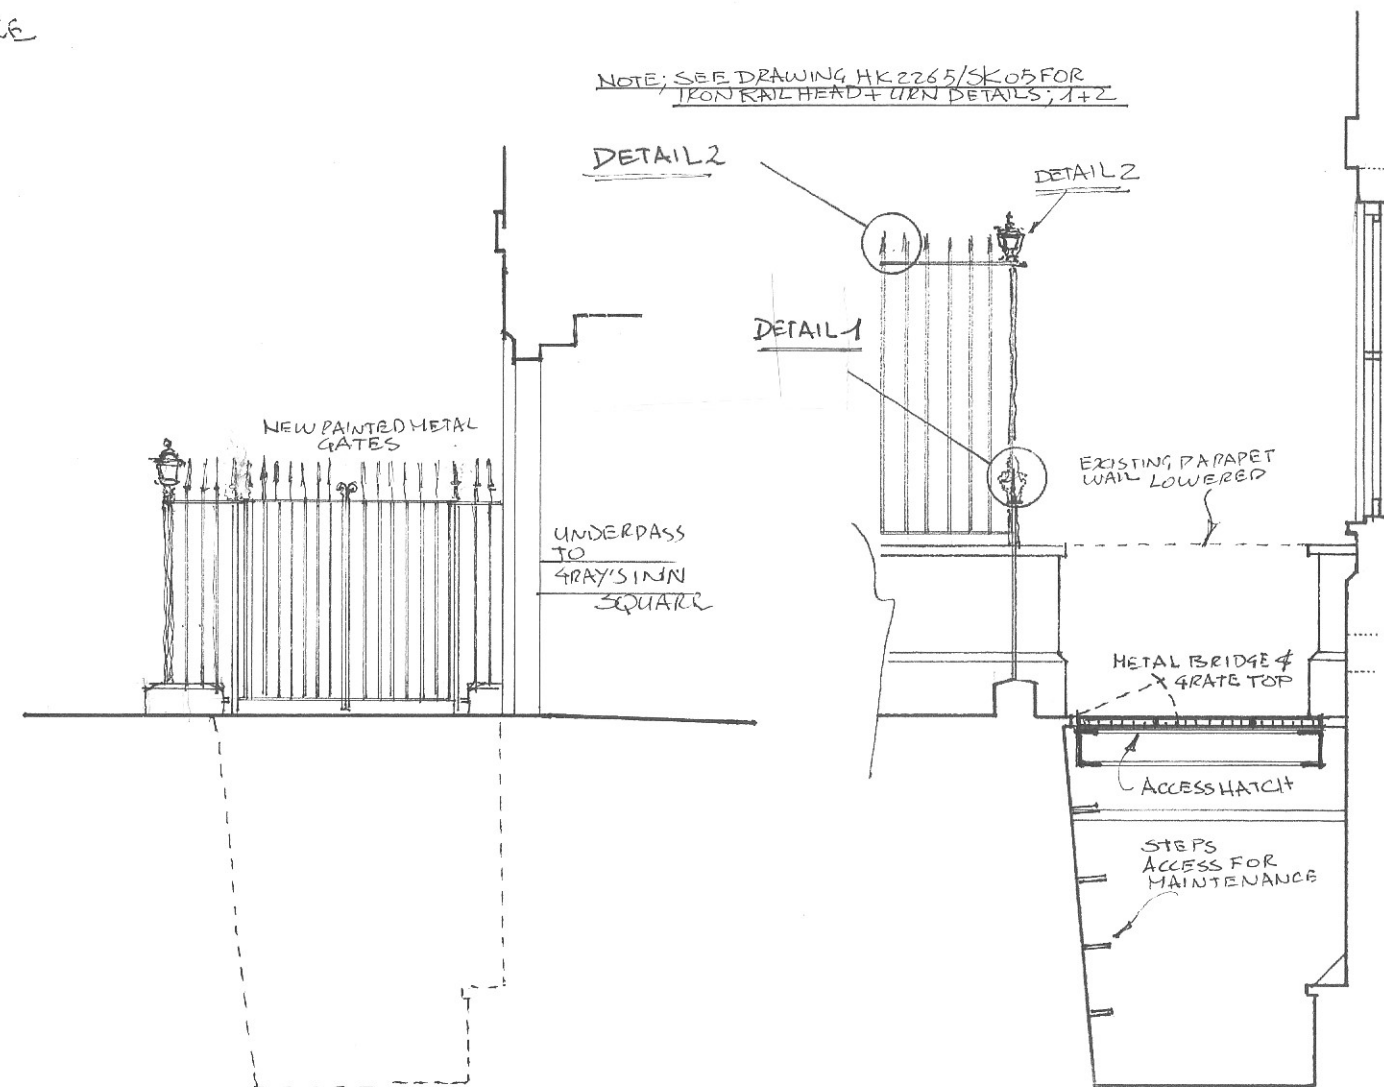

SECTION A-A
SCALE 1:50

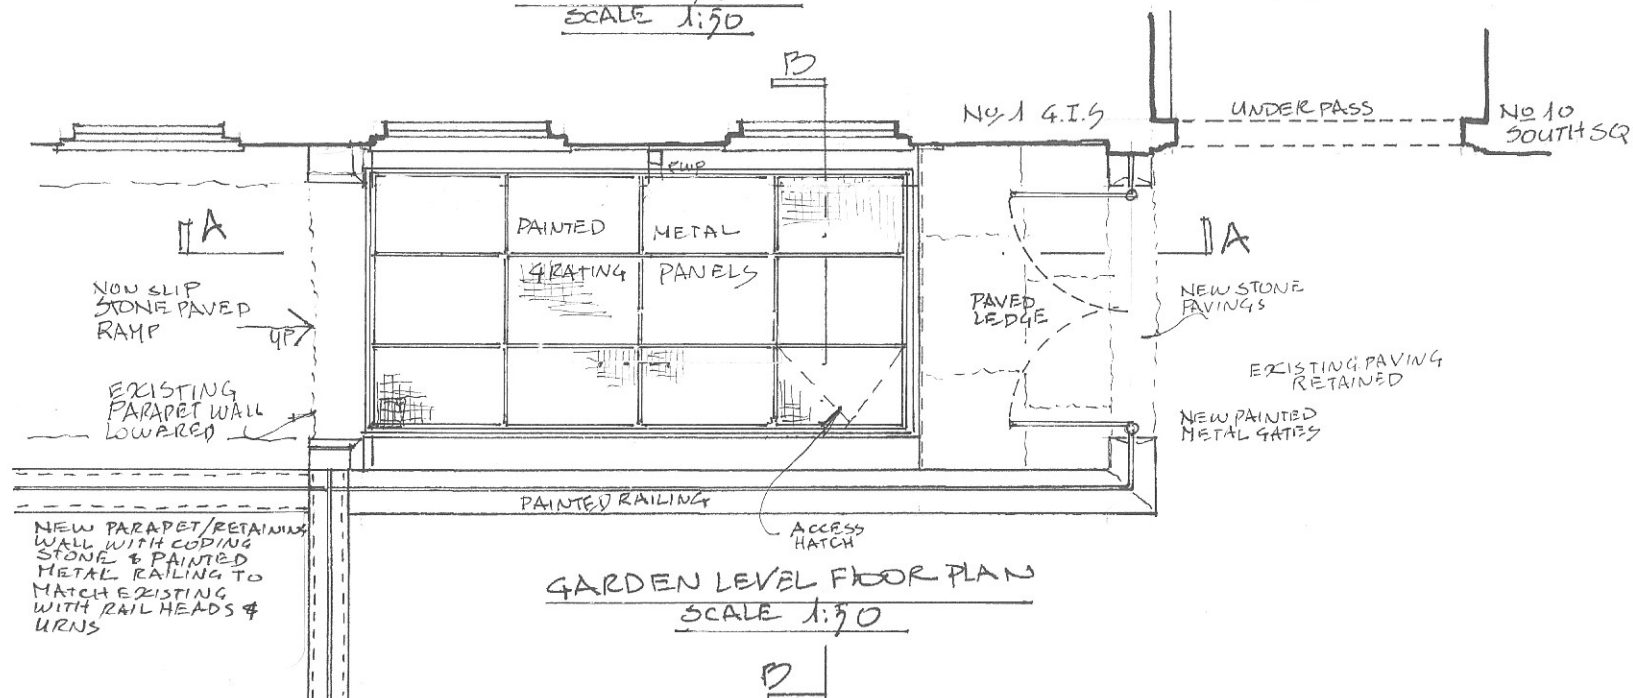

THE HONOURABLE SOCIETY OF
GRAY'S INN

Nº 2 & 3 GRAY'S INN SQUARE
DISABLED ACCESS

LIGHTWELL AREA; PLAN, SECTIONS &
DETAILS AS PROPOSED

DRAWING Nº; HK2265/SK06

SCALE ; 1:50 + 1:1 DAB

DATE ; 02 JULY 2020

ghk
ARCHITECTS

5 Port House / Square Rigger Row / Plantation Wharf / London SW11 3TY
Tel: +44 (0)20 7471 8000 / mail@ghkarchitects.co.uk / www.ghkarchitects.co.uk