




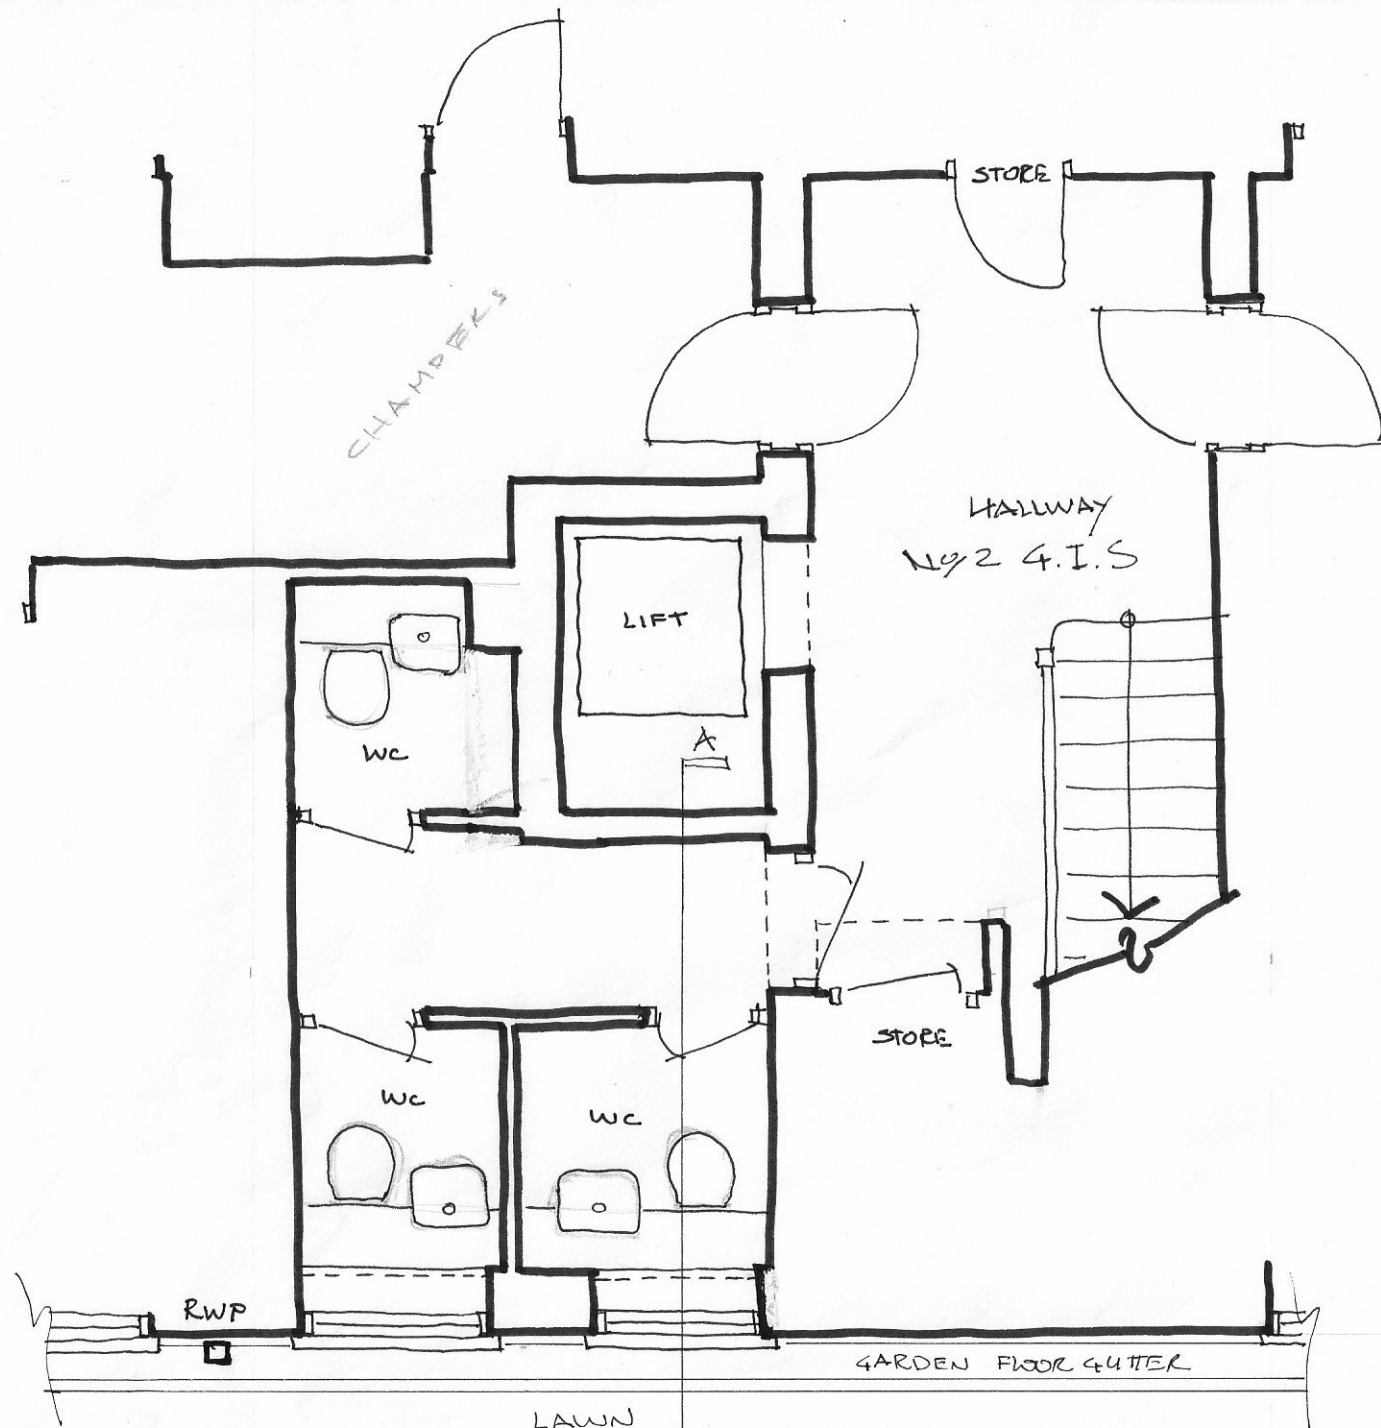

SEE DRAWING
HK 2265/5K07
FOR SECTION A-A
& ELEVATION
DETAILS

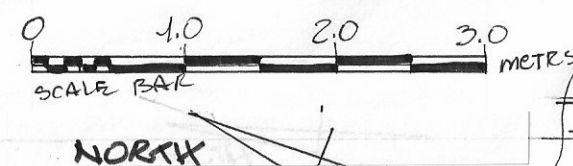

EXISTING PLAN

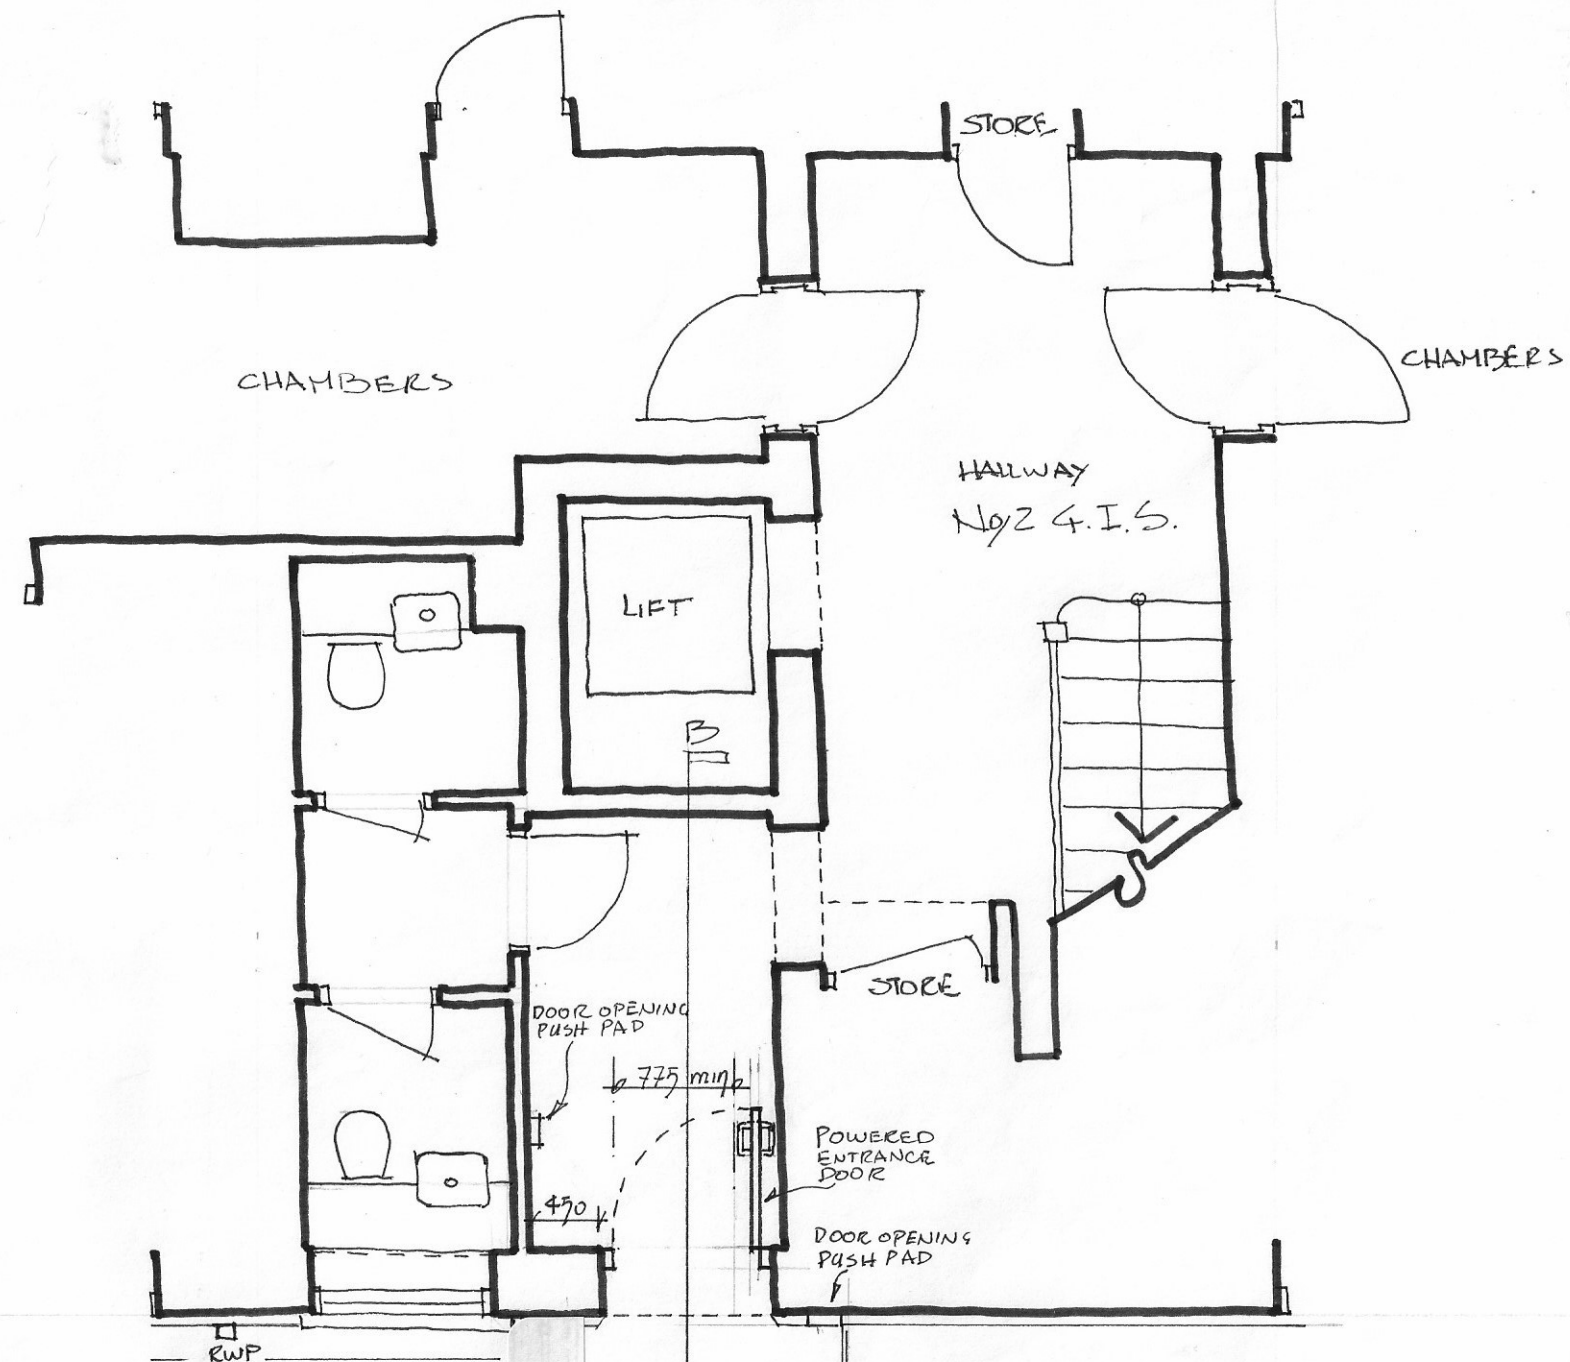

SEE DRAWING
HK 2265/5K07
FOR SECTION B-B
& ELEVATION DETAILS

PROPOSED PLAN

**THE HONOURABLE SOCIETY
OF GRAY'S INN**

**No 2 GRAY'S INN SQUARE
DISABLED ACCESS**

**PLANS EXISTING & PROPOSED
ENTRANCE DOOR**

DRAWING No; HK 2265/5K03A

SCALE ; 1:50 @ A3

DATE ; 7 NOV 2019

DRAWN ; ANM

ghk
ARCHITECTS

5 Port House / Square Rigger Row / Plantation Wharf / London SW11 3TY
Tel: +44 (0)20 7471 8000 / mail@ghkarchitects.co.uk / www.ghkarchitects.co.uk